




DATE	DESCRIPTION	REVISIONS	DATE	DESCRIPTION

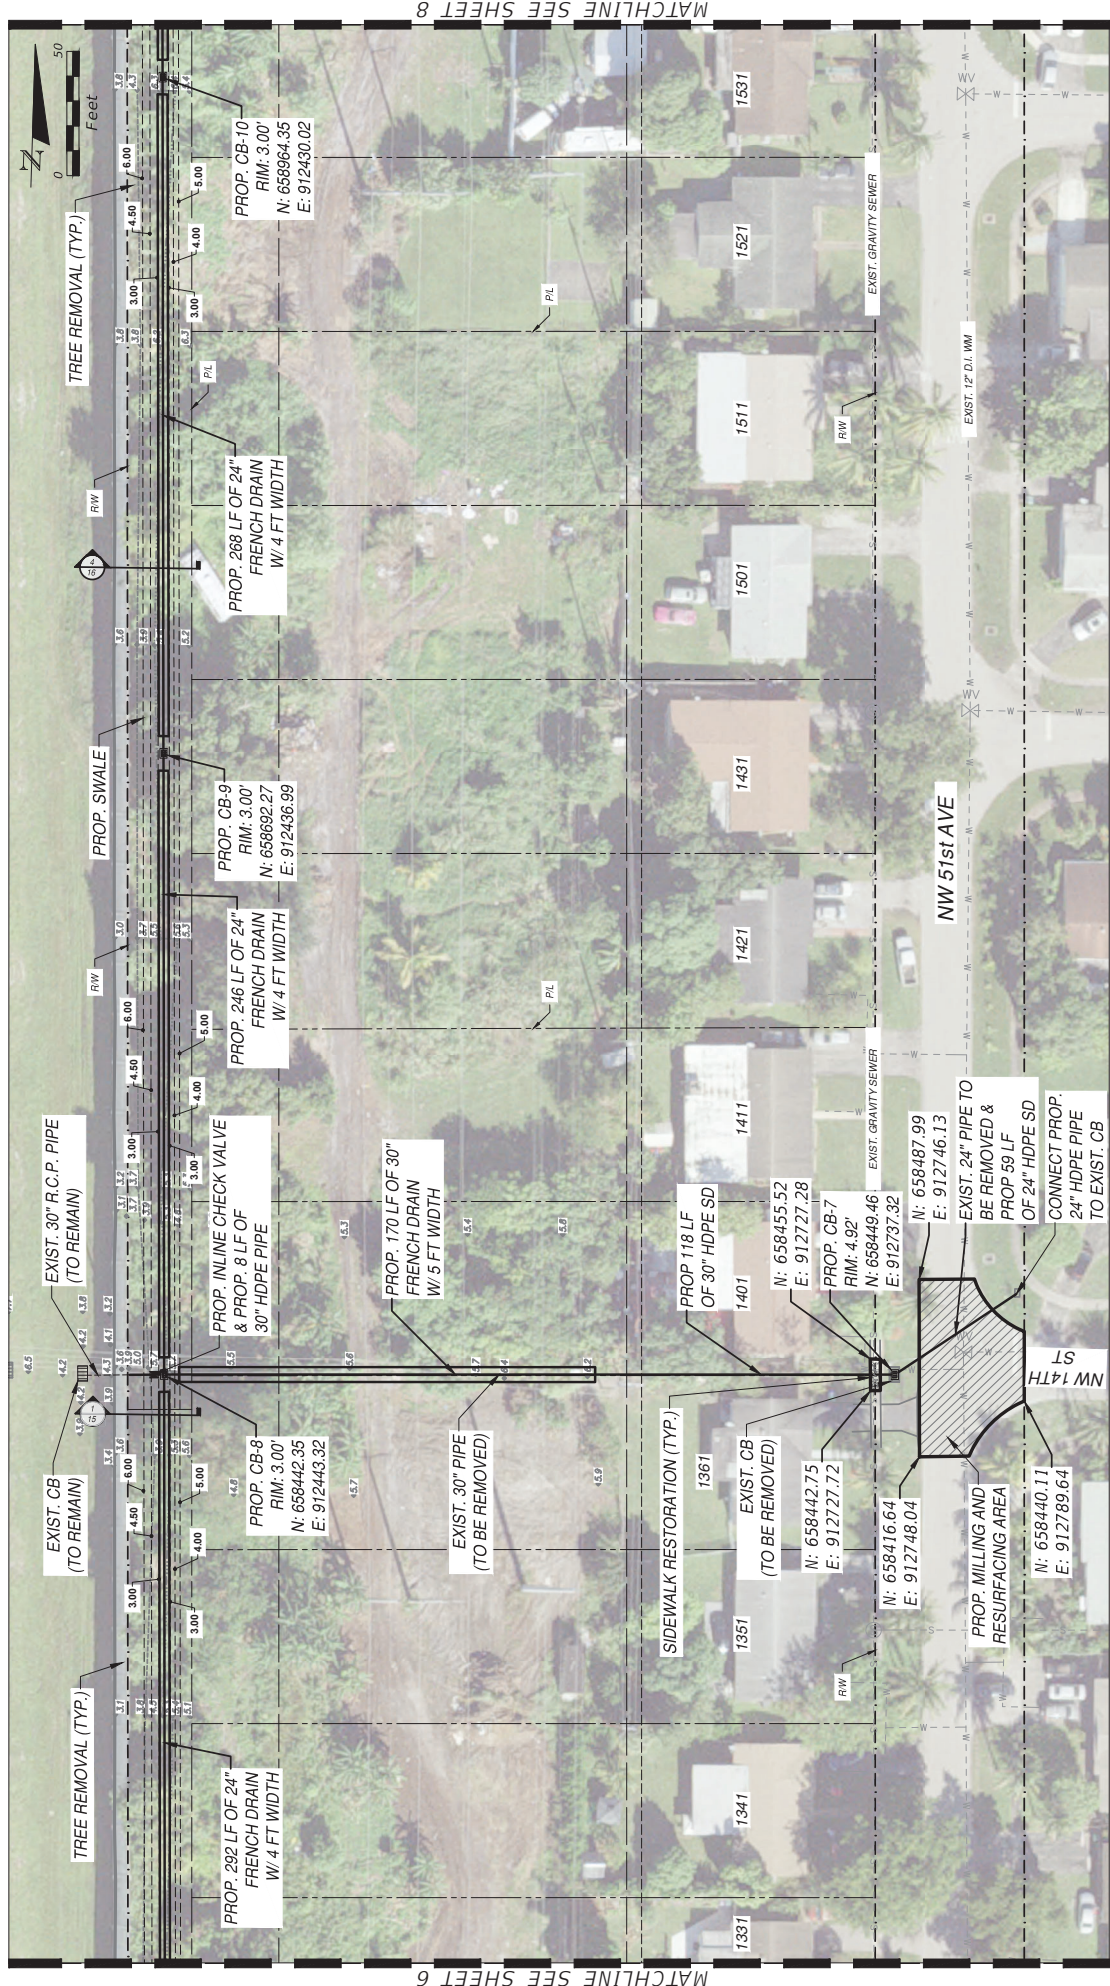

6401 SW 87th Avenue, Suite 200
Miami, Florida 33173-7023
Tel: 305.556.8888
www.boceng.com

Certificate of Authorization No. 7184

ROAD NO.	COUNTY	PROJECT NUMBER
	BROWARD COUNTY	1023439.01

SHEET NO.	DRAINAGE IMPROVEMENT EAST OF THE FLORIDA TURNPIKE
	PAVING, GRADING AND DRAINAGE PLAN
7	