

PRELIMINARY SITE PLAN FOR Kiddie Care Preschool

ACREAGE

$$\Delta = 03^{\circ}19'12''$$

$$R = 1405.00'$$

$$L = 81.41'$$

$$S89^{\circ}58'45''E$$

$$79.71'$$


$$139.04'$$



SOUTHWEST CORNER
OF EAST 1/2 OF
THE WEST 1/2
TWP 49 S
RANGE 41 EAST.

WEST LINE OF
E 1/2 OF THE
W 1/2 OF SECTION 26

LAUDERHILL MANOR
(75-43)

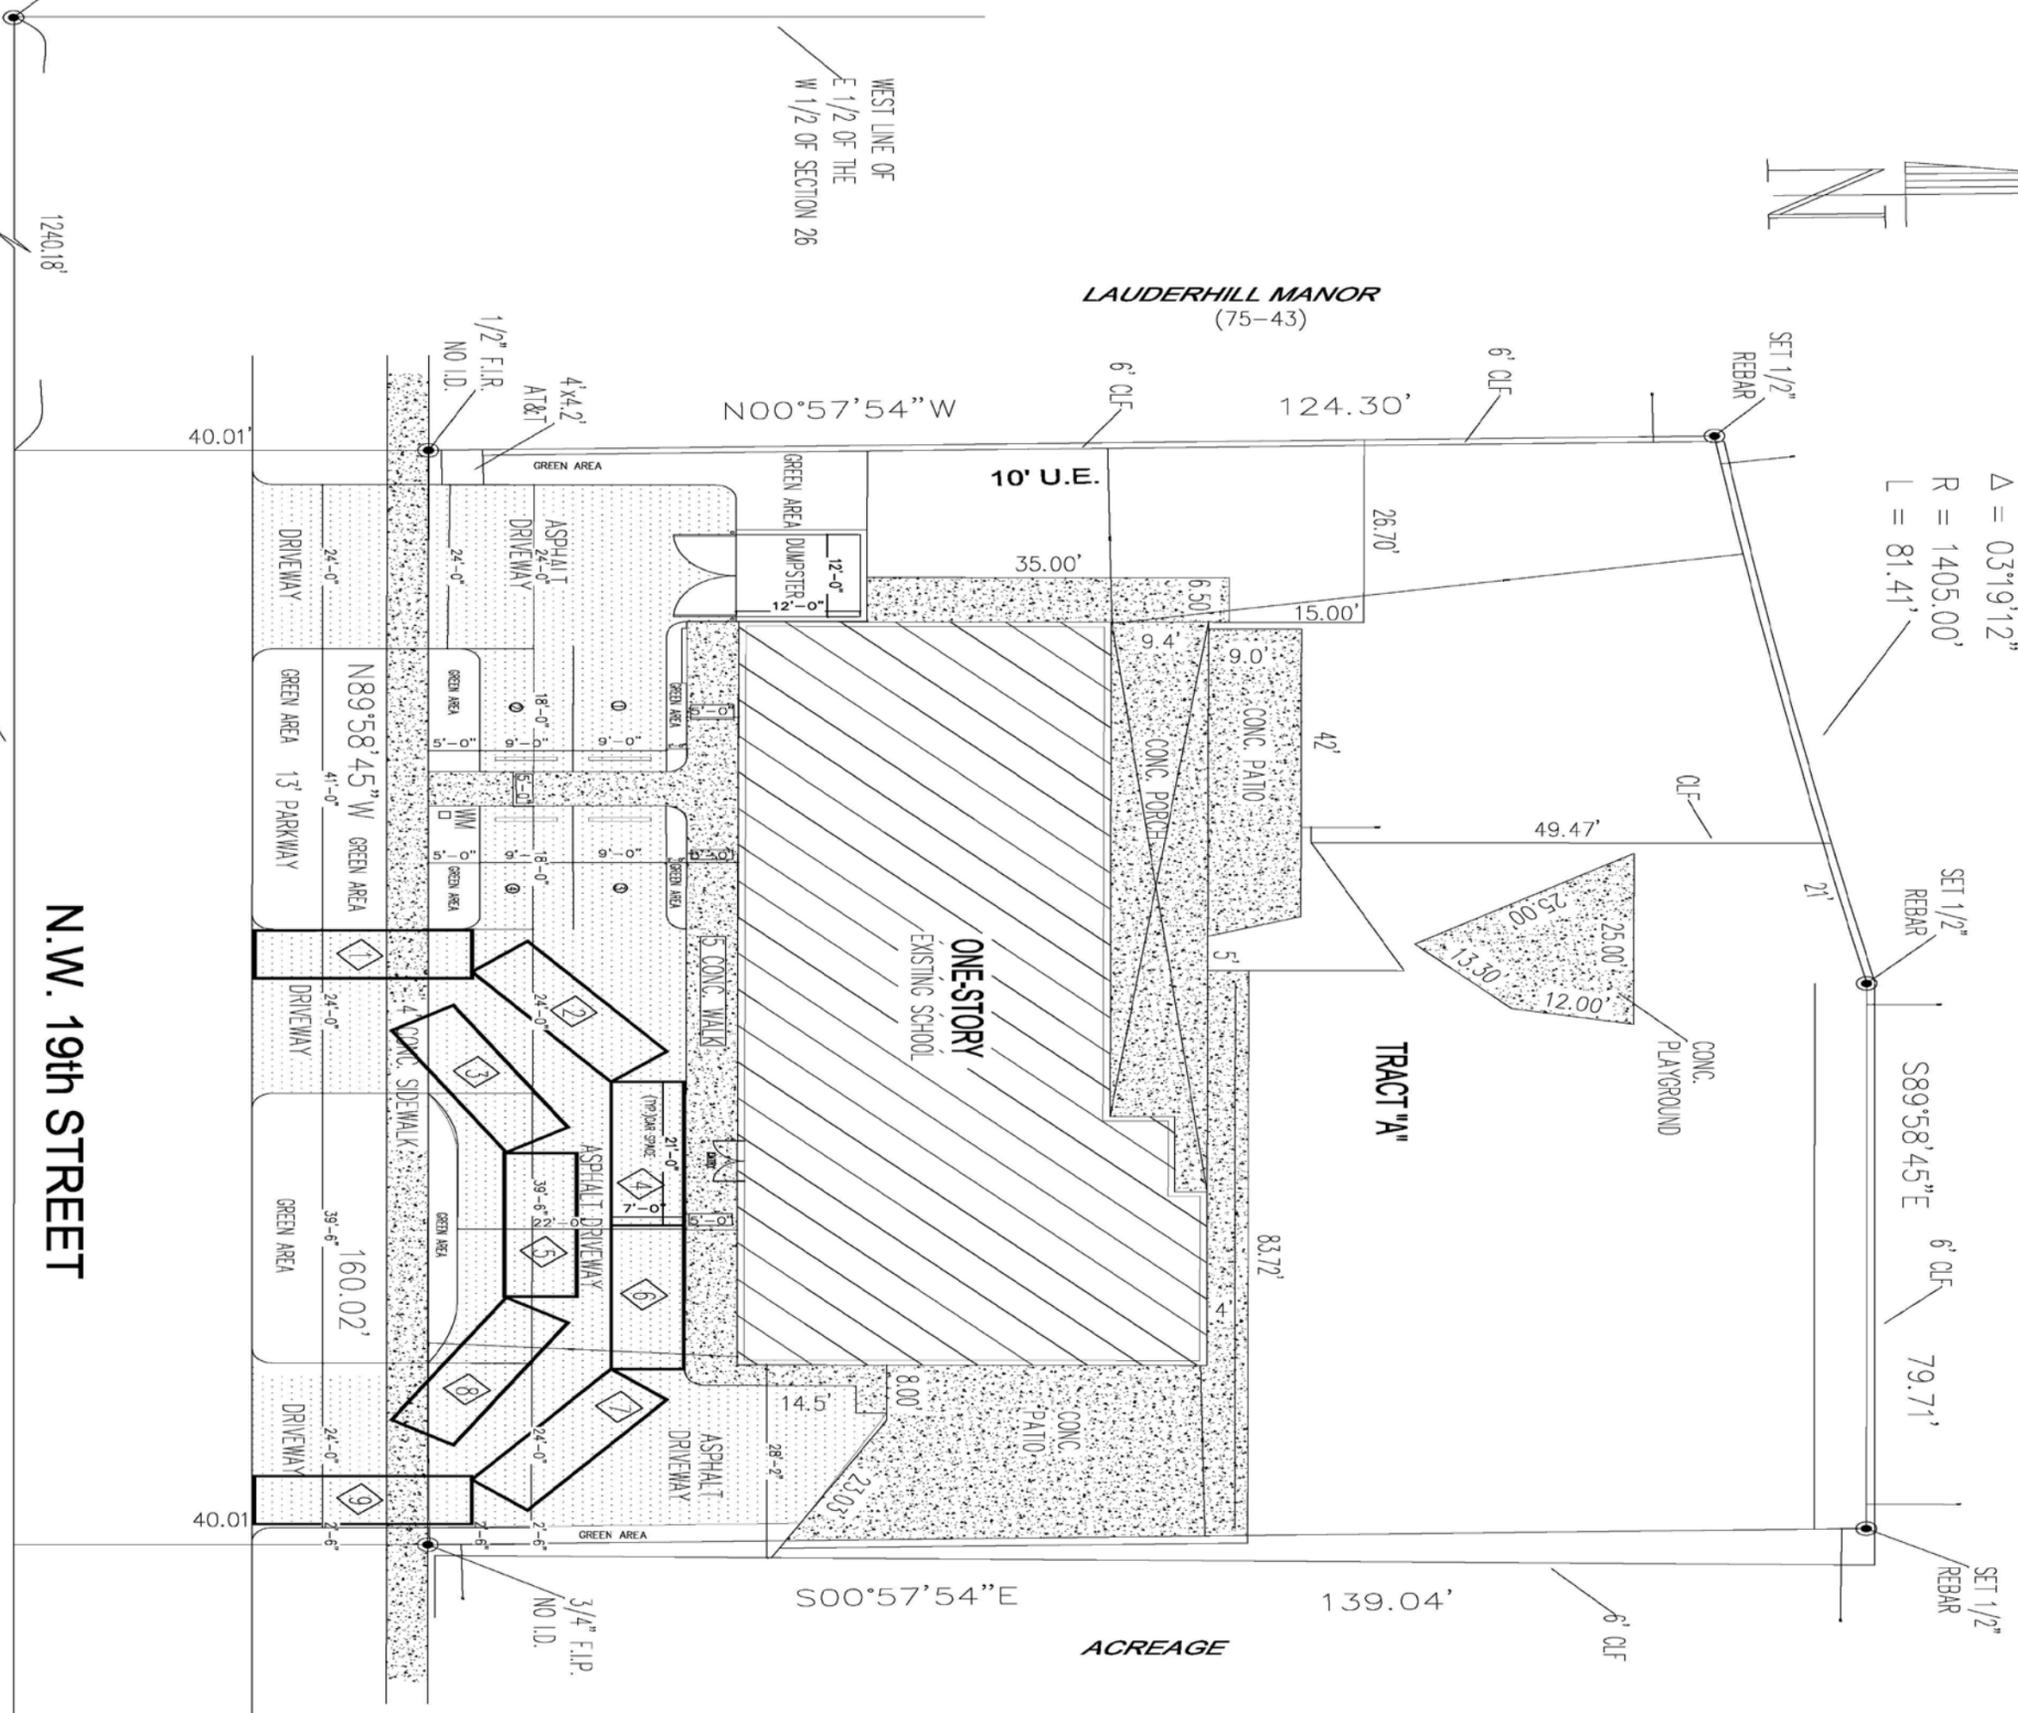

N.W. 19th STREET

80.0' R/W
36.50' ASPHALT ROAD

FLOOR PLAN

SCALE: 3/32"=1'-0"

NEW SITE RENOVATION FOR
Kiddie Care Preschool
5801 NW 19 ST,
LAUDERHILL, FL

DESIGN ODYSSEY LLC
Architectural Design
585 W. OAKWOOD BLVD.
FORT LAUDERDALE, FL 33309
Phone (954) 498-7111
Direct Fax (954) 547-4441
Fax (954) 498-7110
e-mail: design@designodyssey.com
WWW.DESIGNODYSSEY.COM

QTD
DESIGNED BY: ABEY

CHECKED BY:
DATE: 11-26-2019

Sheet:

A1

2 of 2

