
 


PROJECT No.	No.
1003-01.01	C1
CADD FILE	1003-01.01

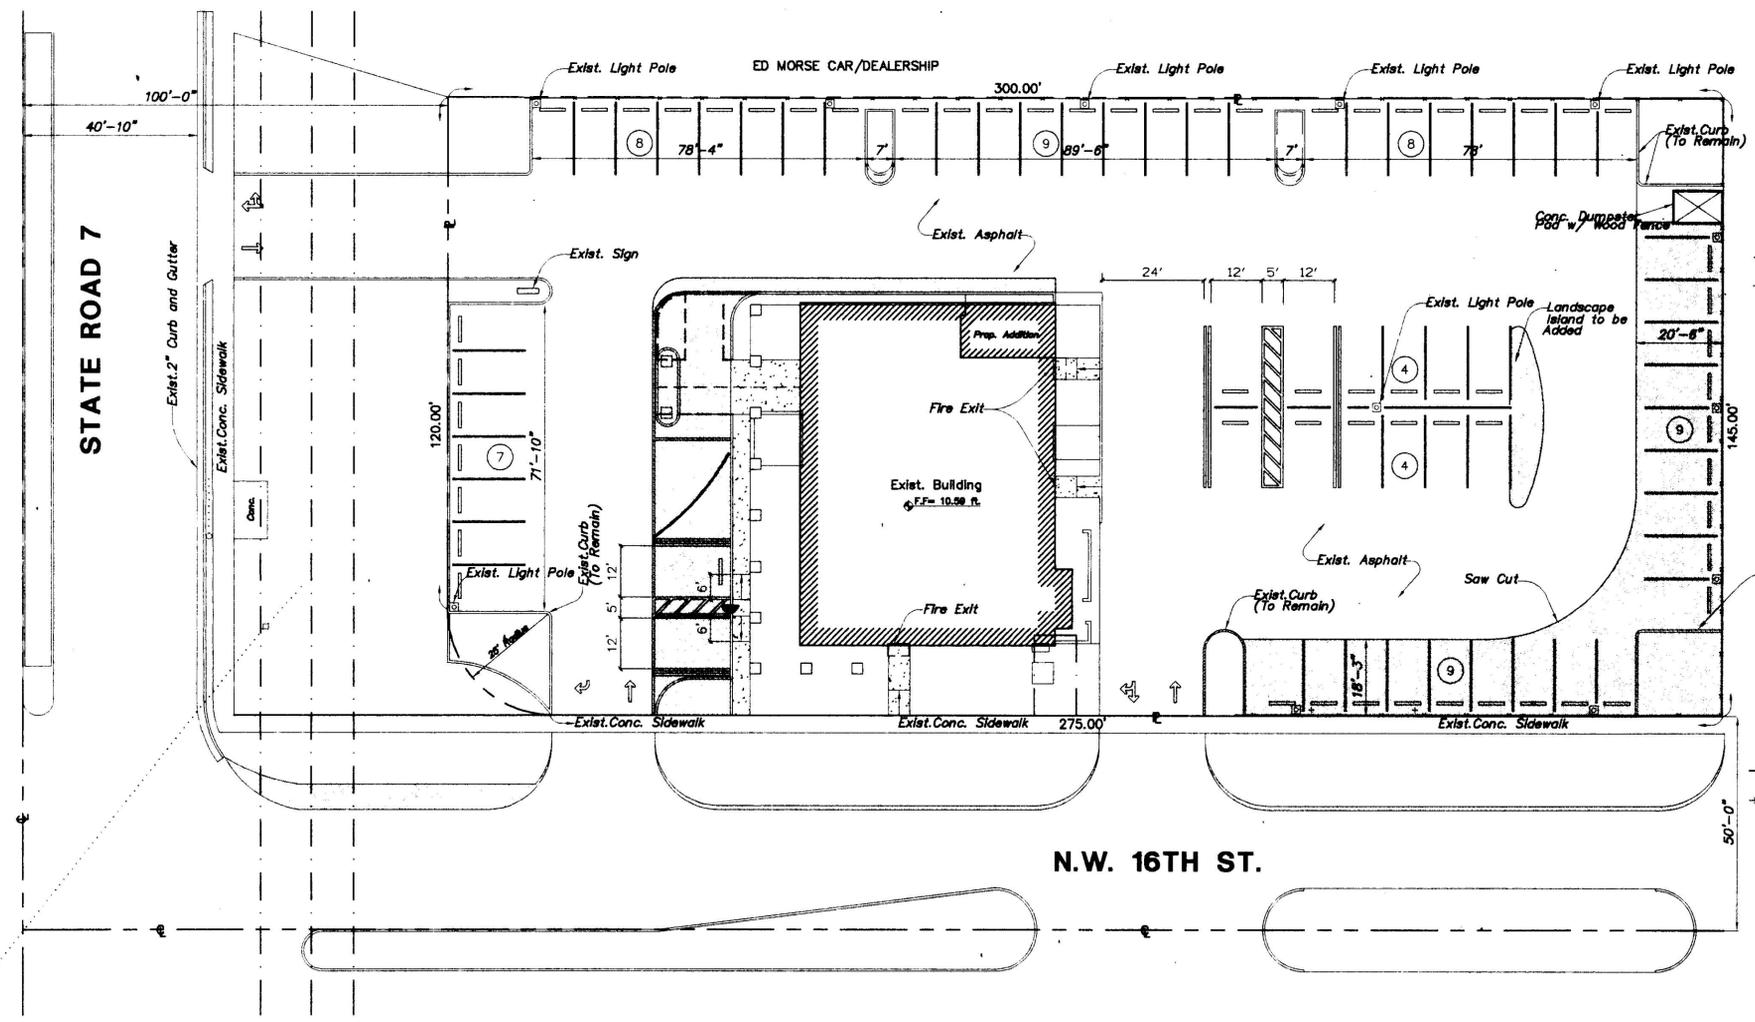

**LEGEND**

- New Landscape Area
- Area of Site Modification
- Exist. Light Poles
- Property Line
- Proposed Chain Link Fence
- Exist. Elevation
- Proposed Elevation

**SITE PLAN**

REVISIONS											
DATE	BY	DESCRIPTION	DATE	BY	DESCRIPTION	DATE	BY	DESCRIPTION	DATE	BY	DESCRIPTION

DESIGNED BY	T.G.G.	DATE	07/96	DRAWN BY	S.S.B.	DATE	07/96	FOR:	Dr. Joseph Rufus and Marcina Joseph	
CHECKED BY	T.G.G.	DATE	07/96	CHECKED BY	R.C.	DATE	07/96	APPROVED BY:		
SUPERVISED BY				PLANT BY	S.S.B.	DATE	07/29/96			

<p><b>CORZO CASTIELLA CARBALLO THOMPSON SALMAN, P.A.</b>  ENGINEERS - ARCHITECTS - PLANNERS  901 PONCE DE LEON BLVD., SUITE 900  CORAL GABLES, FLORIDA 33134  MIAMI (305)-445-2800 FLORIDA (800)-448-0227  FL REGISTRATIONS: 880008022 AAC002142</p>	<p><b>MEDICAL BUILDING FOR</b>  <b>DR. JOSEPH RUFUS AND MARCINA JOSEPH</b></p>
--	--