



STUART
ARCHITECTURE

7199 NW 49 PLACE
LAUDERHILL, FL. 33319
(855) 404-7866
Web: www.samiami.net
Email: anson@samiami.net

Anson M. Stuart
AR97856

MISSION LAKES HOMES

MODEL 1


No.	Description	Date

SITE PLAN

Project number	22069
Date	6/22/23
Drawn by	DC
Checked by	AMS

SP1.0

Scale

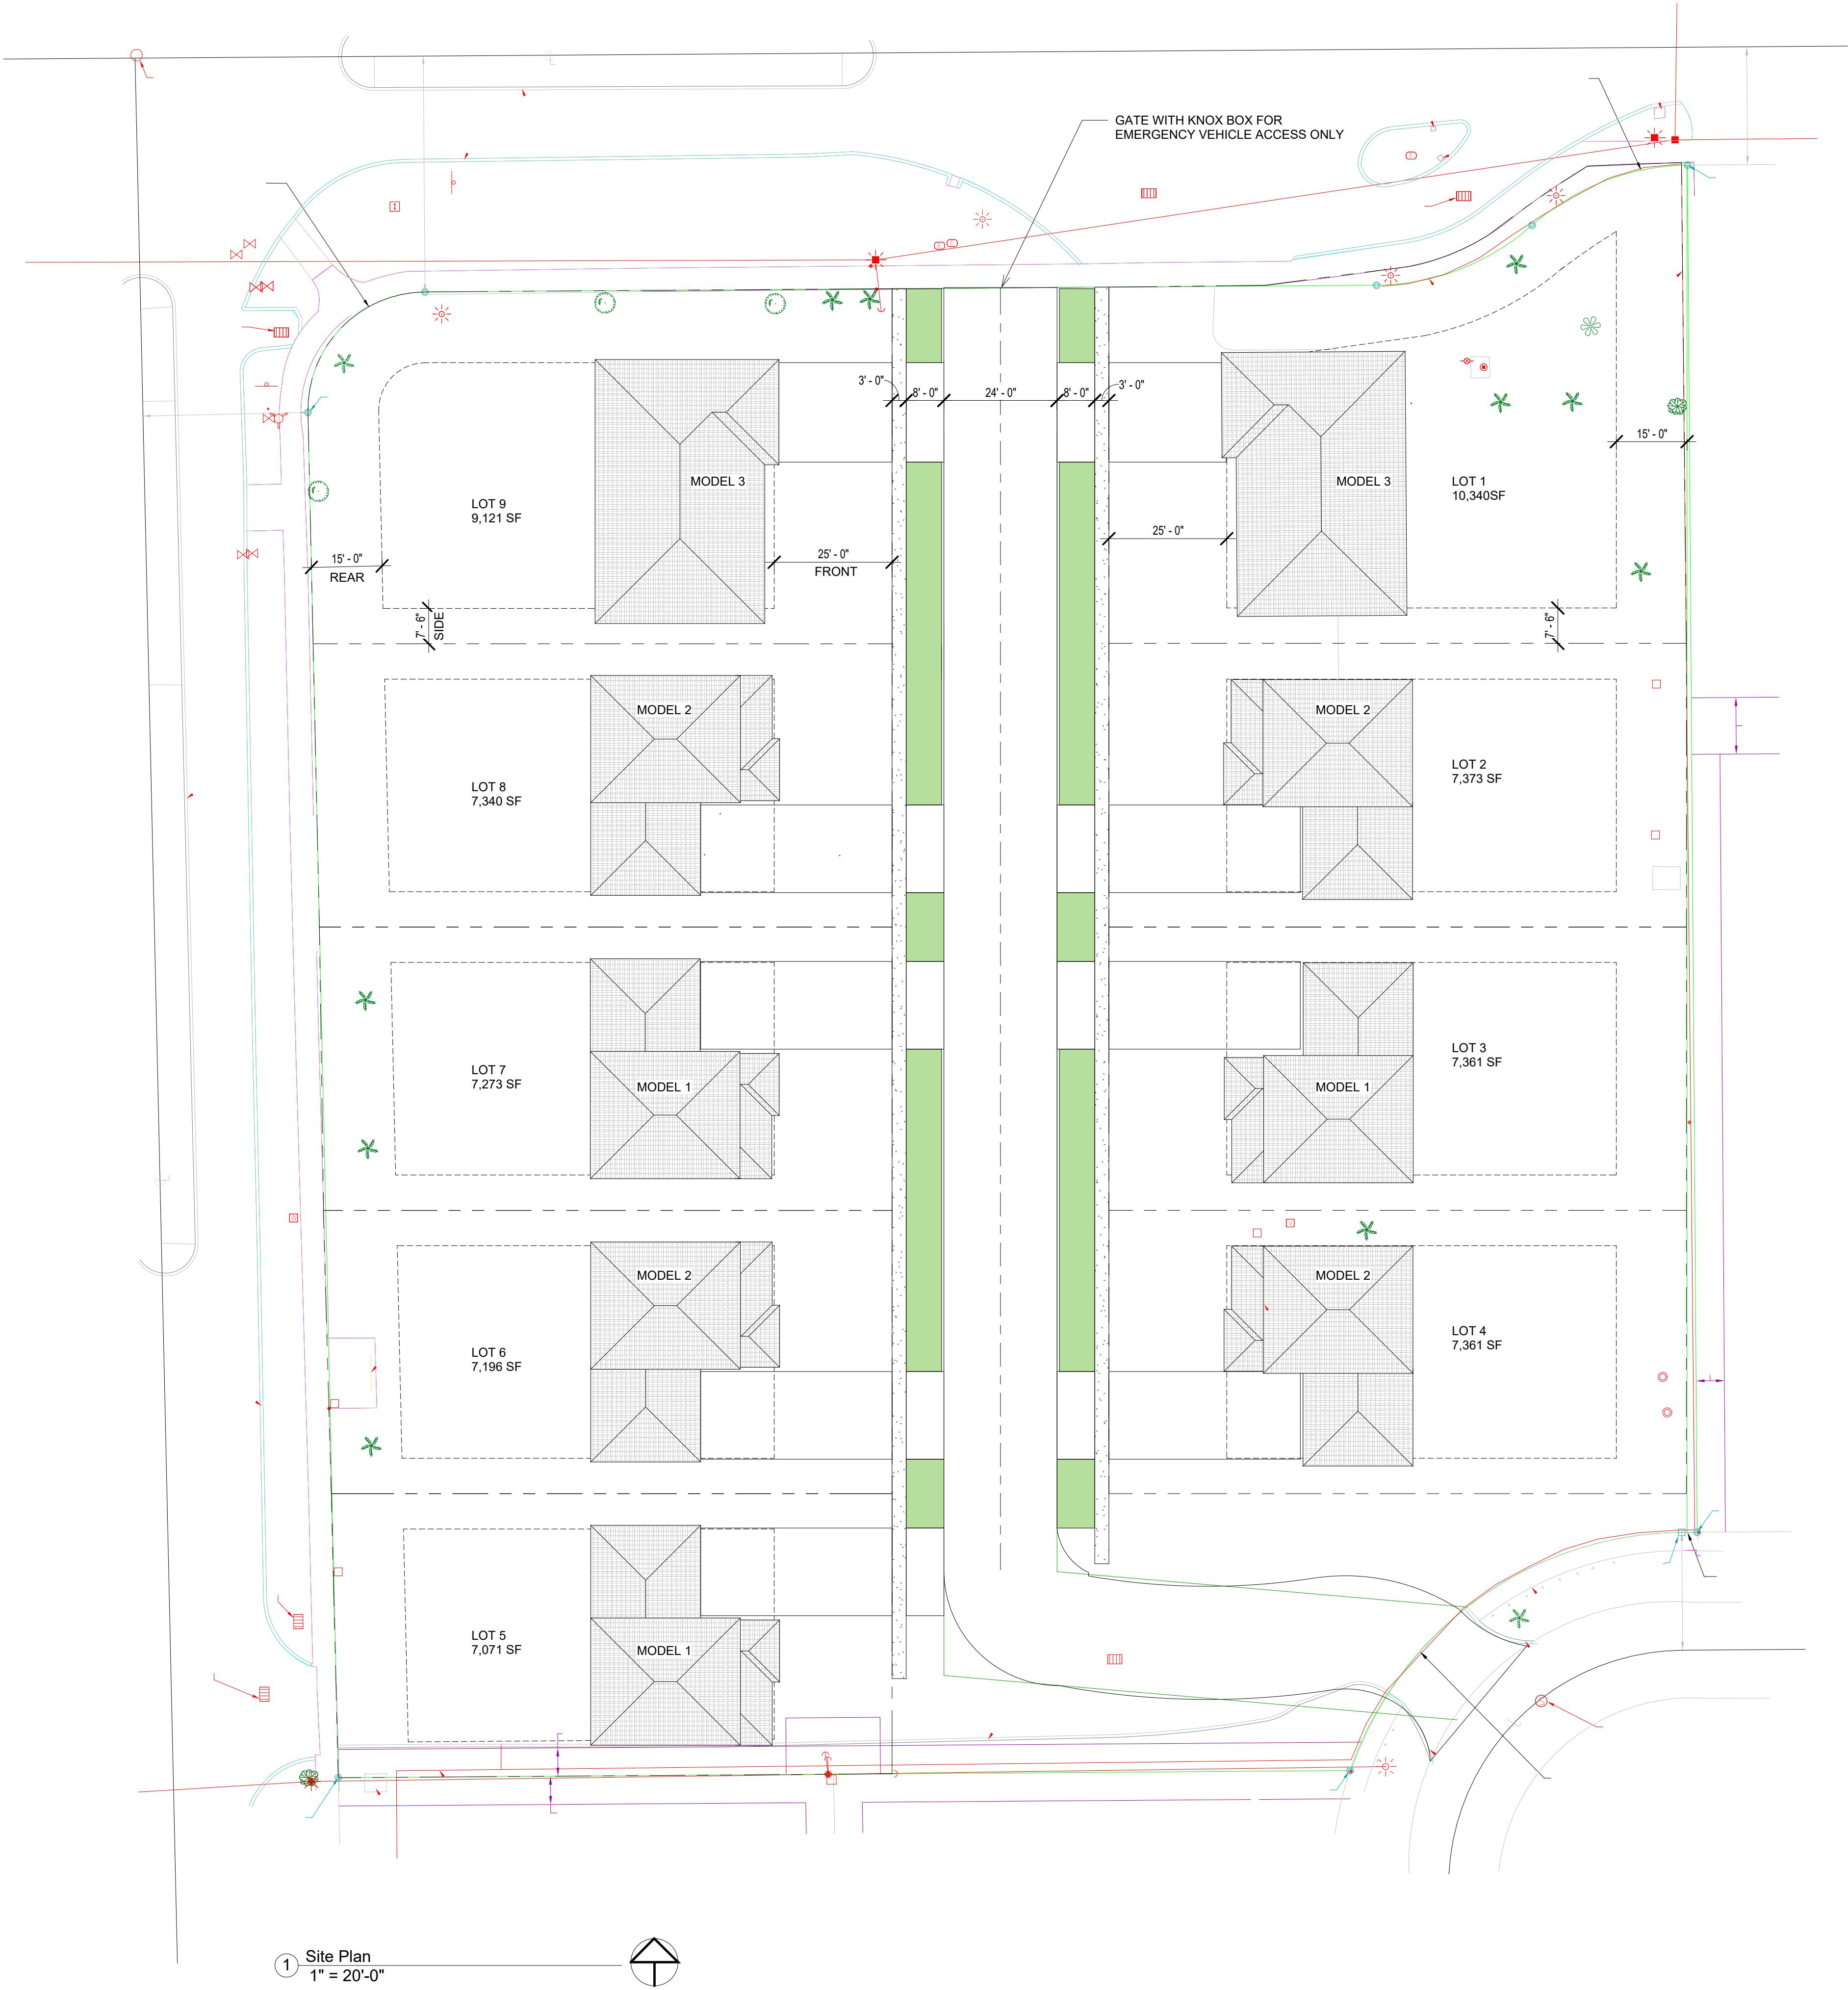

1 Site Plan
1" = 20'-0"

TM

S

STUART

ARCHITECTURE

7199 NW 49 PLACE

LAUDERHILL, FL. 33319

(855) 404-7866

Web: www.samiami.net

Email: anson@samiami.net

Anson M. Stuart
AR97856

MISSION LAKES HOMES

MODEL 1

No.	Description	Date

Project number

Date

Drawn by


Checked by

Scale


OCT 16, 2023

Author

Checker

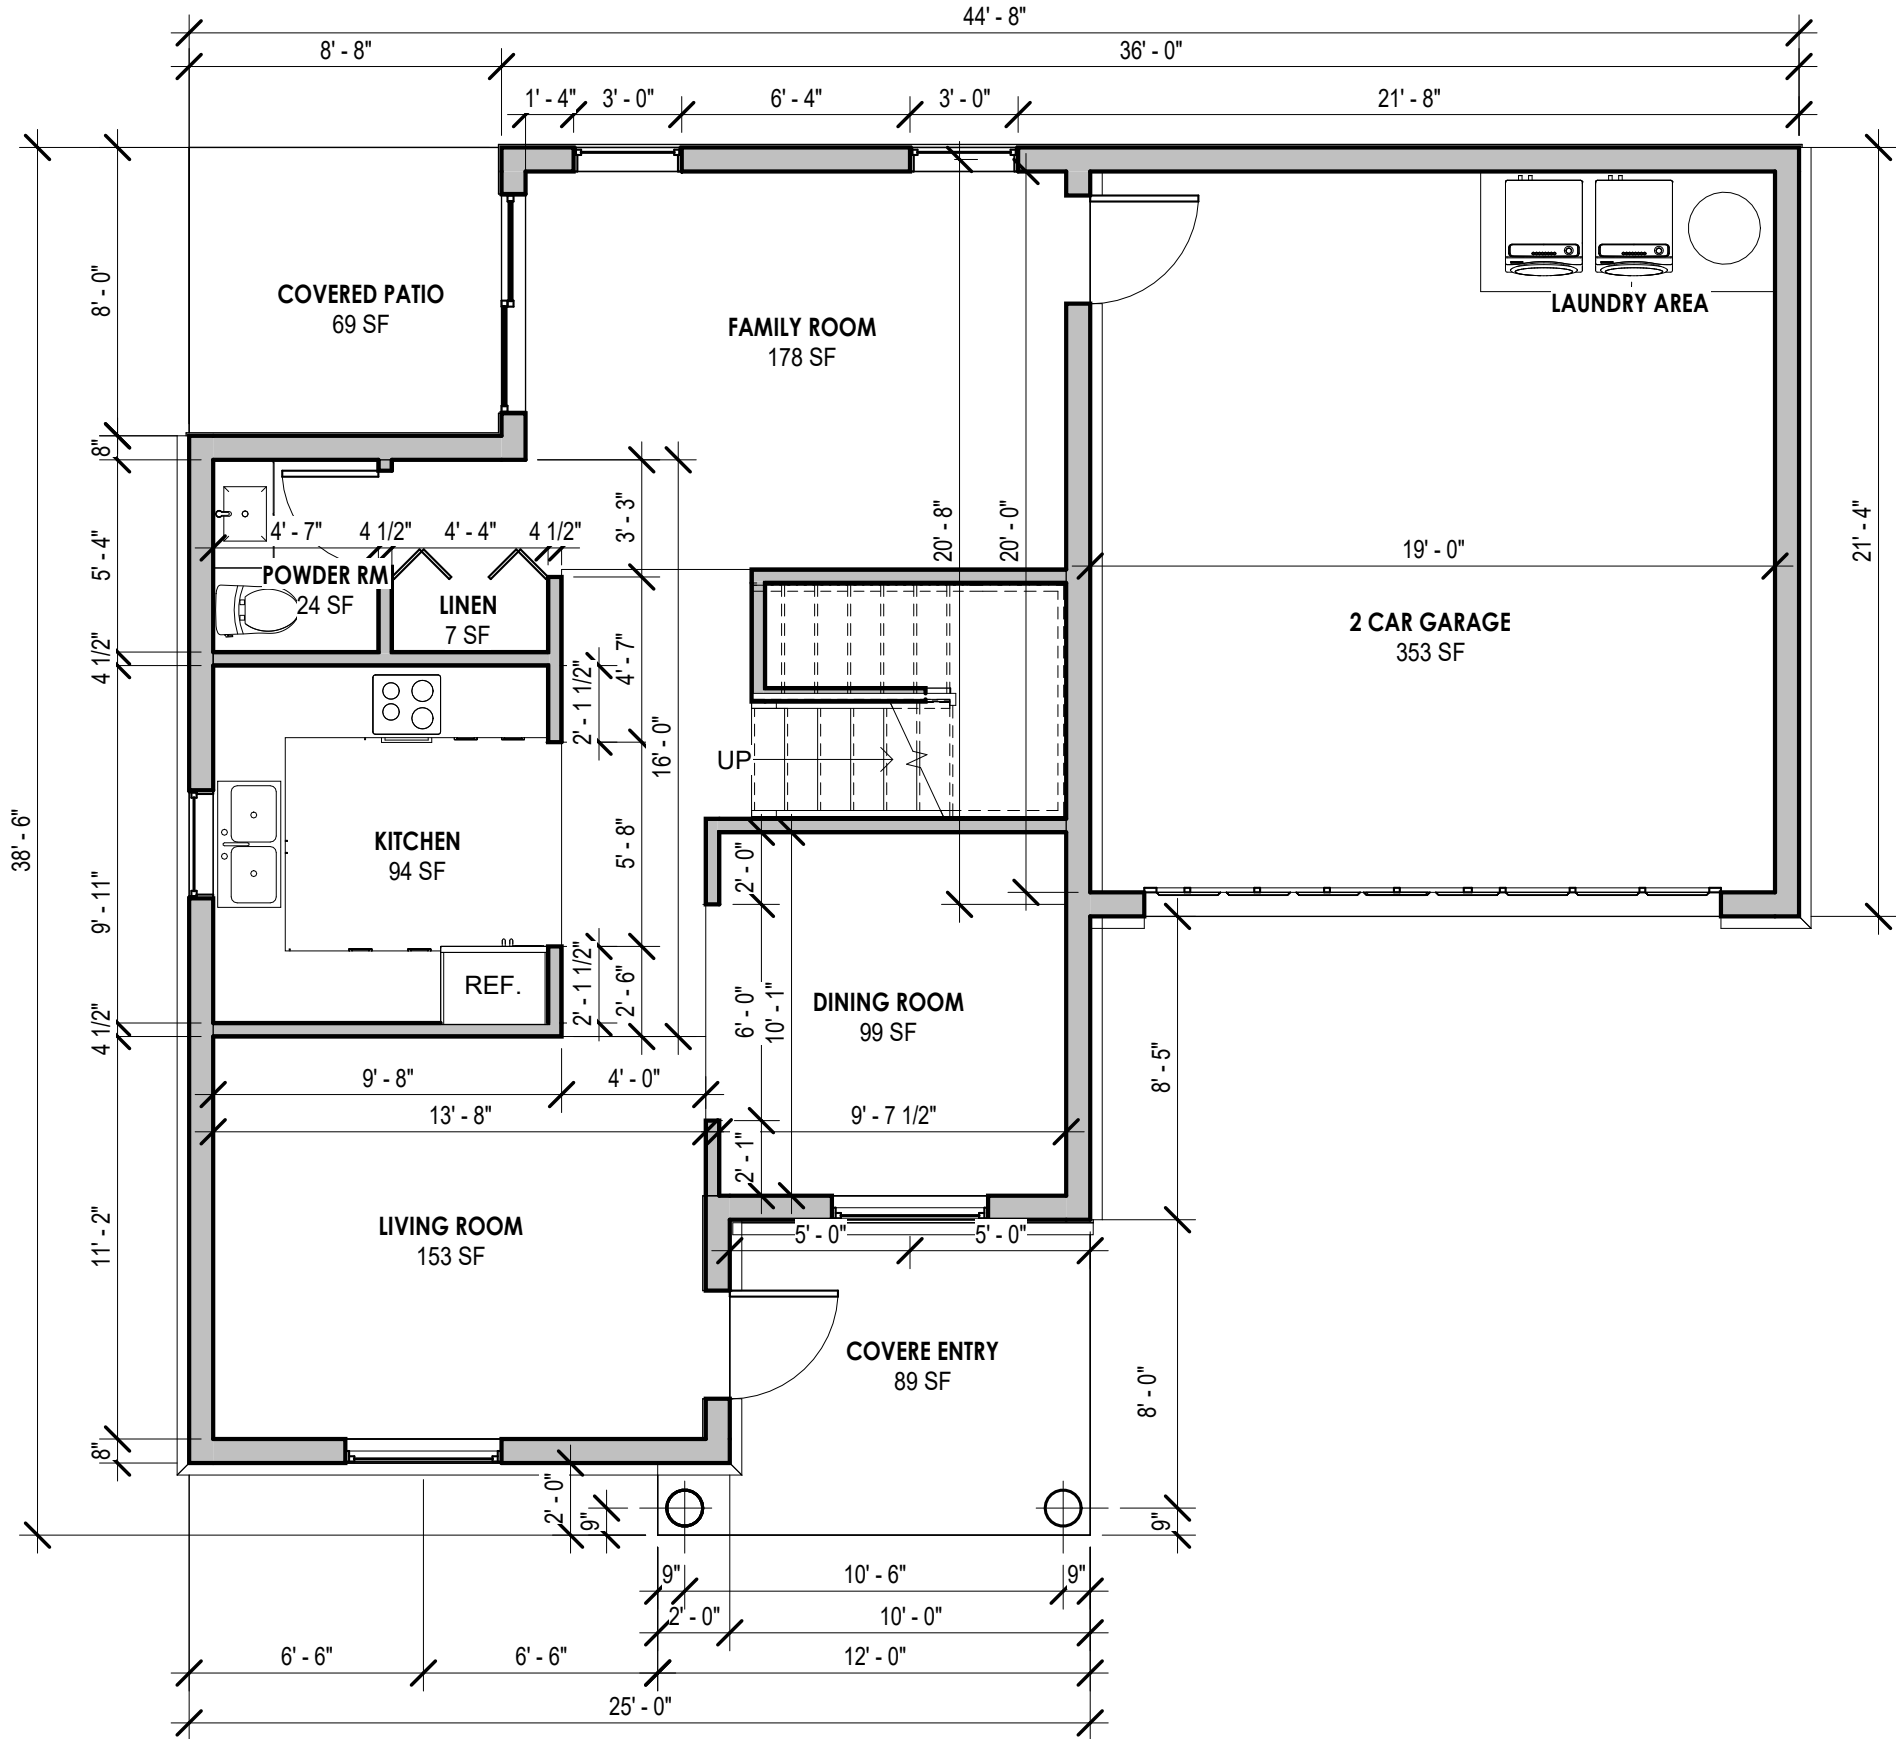

1 First Floor
3/16" = 1'-0"

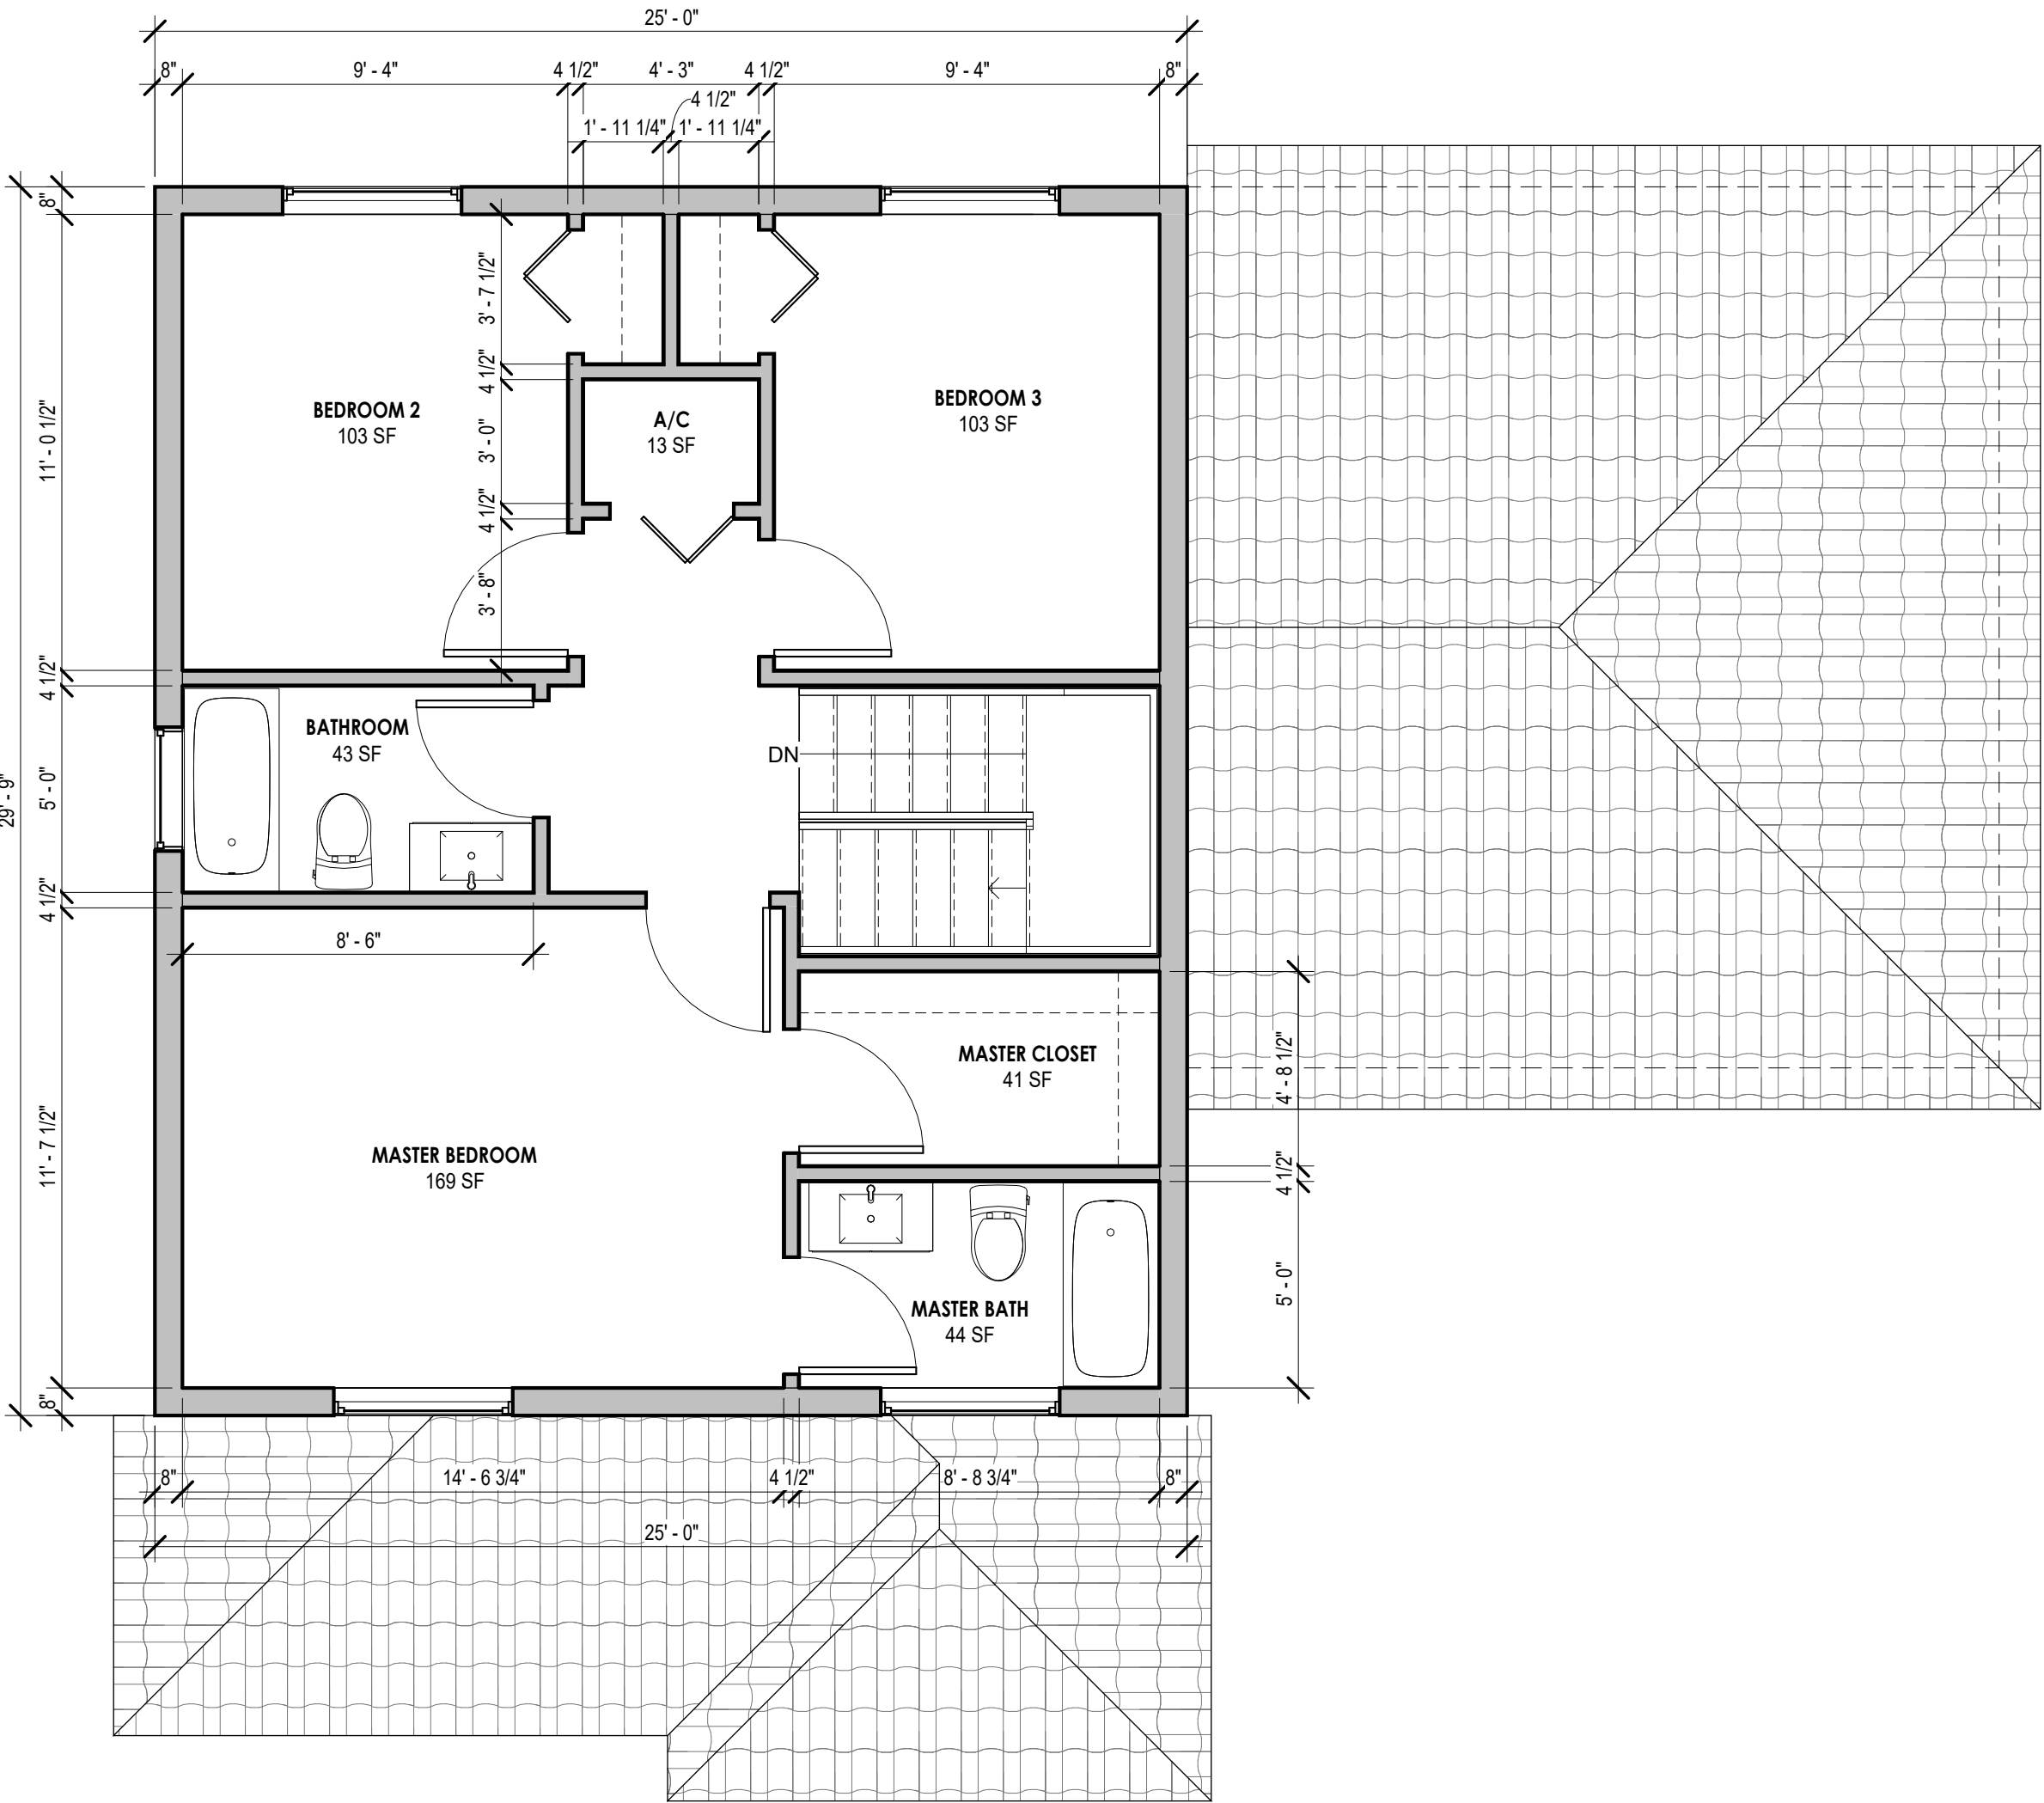

2 Second Floor
1/4" = 1'-0"



STUART
ARCHITECTURE

7199 NW 49 PLACE
LAUDERHILL, FL. 33319
(855) 404-7866
Web: www.samiami.net
Email: anson@samiami.net

Anson M. Stuart
AR97856

MISSION LAKES HOMES

MODEL 1

No.	Description	Date

Project number

DateOCT 16, 2023

Drawn byAuthor

Checked byChecker

Scale



③ South
1/4" = 1'-0"



④ West
1/4" = 1'-0"



① East
1/4" = 1'-0"

TM

S

STUART

ARCHITECTURE

7199 NW 49 PLACE

LAUDERHILL, FL. 33319

(855) 404-7866

Web: www.samiami.net

Email: anson@samiami.net


Anson M. Stuart
AR97856

MISSION LAKES HOMES


MODEL 2

No.	Description	Date

Project number	Project Number
Date	OCT 16, 2023
Drawn by	Author
Checked by	Checker
Scale	

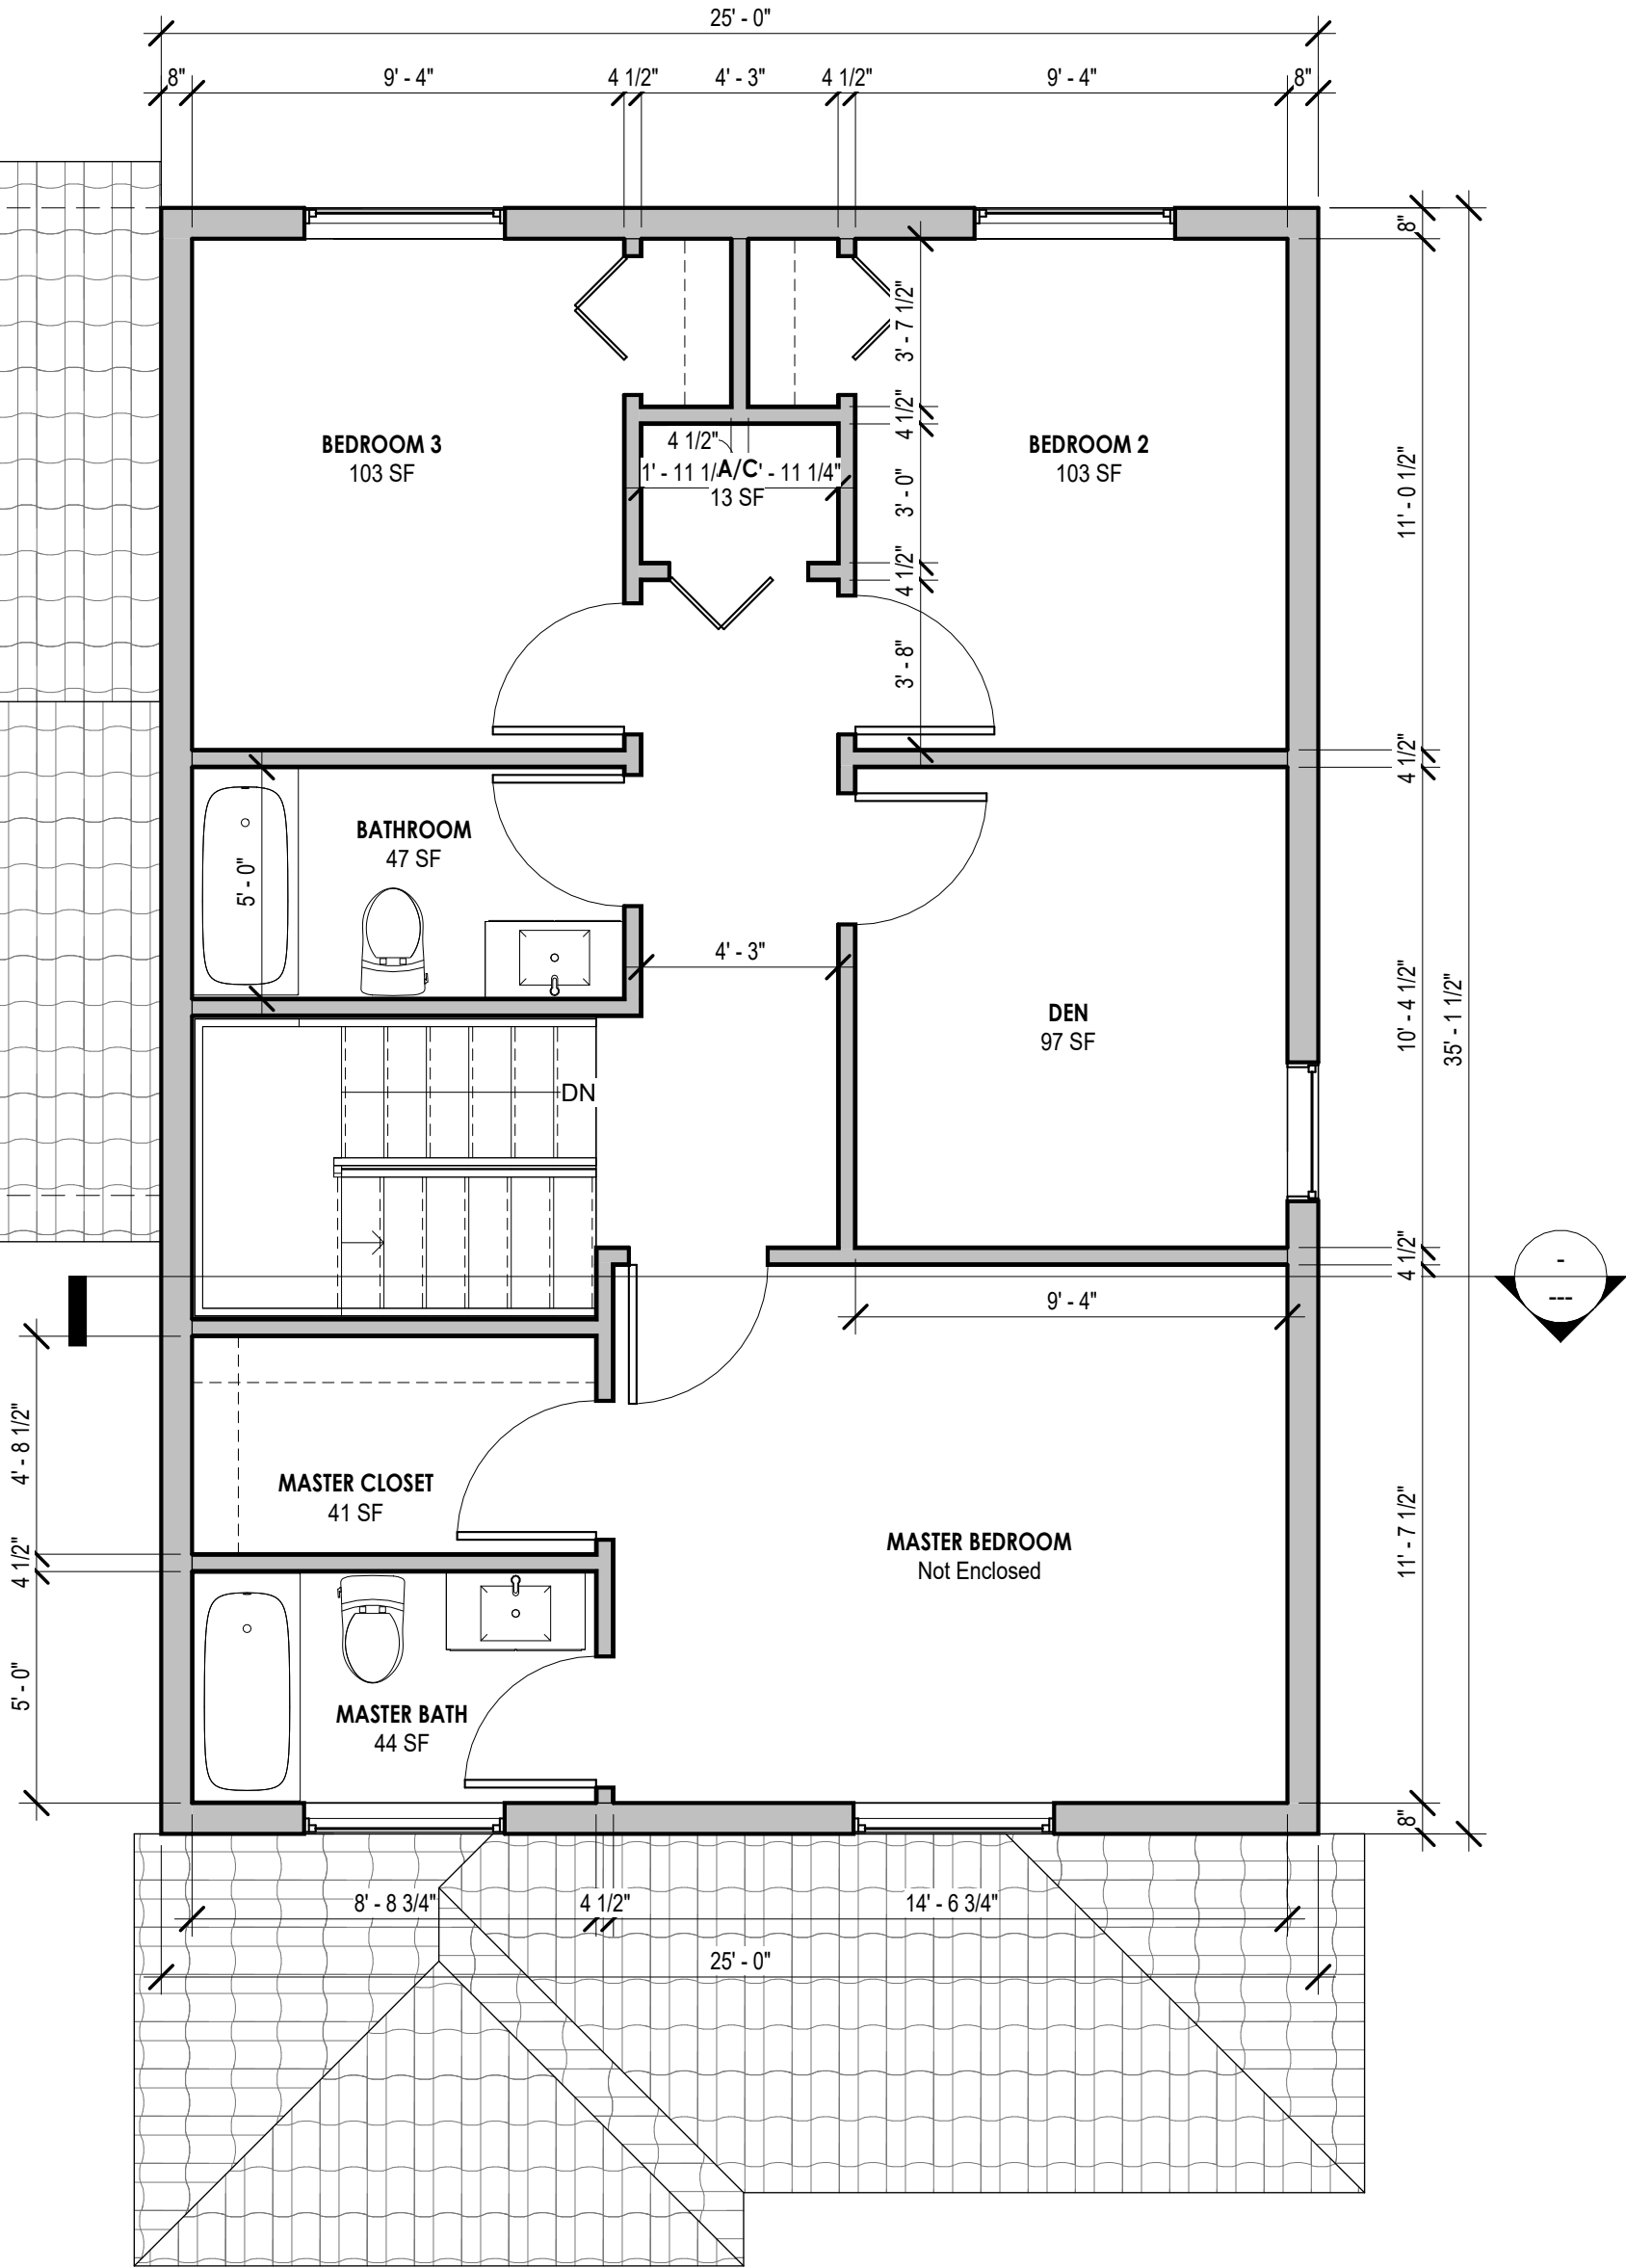

② Second Floor
1/4" = 1'-0"

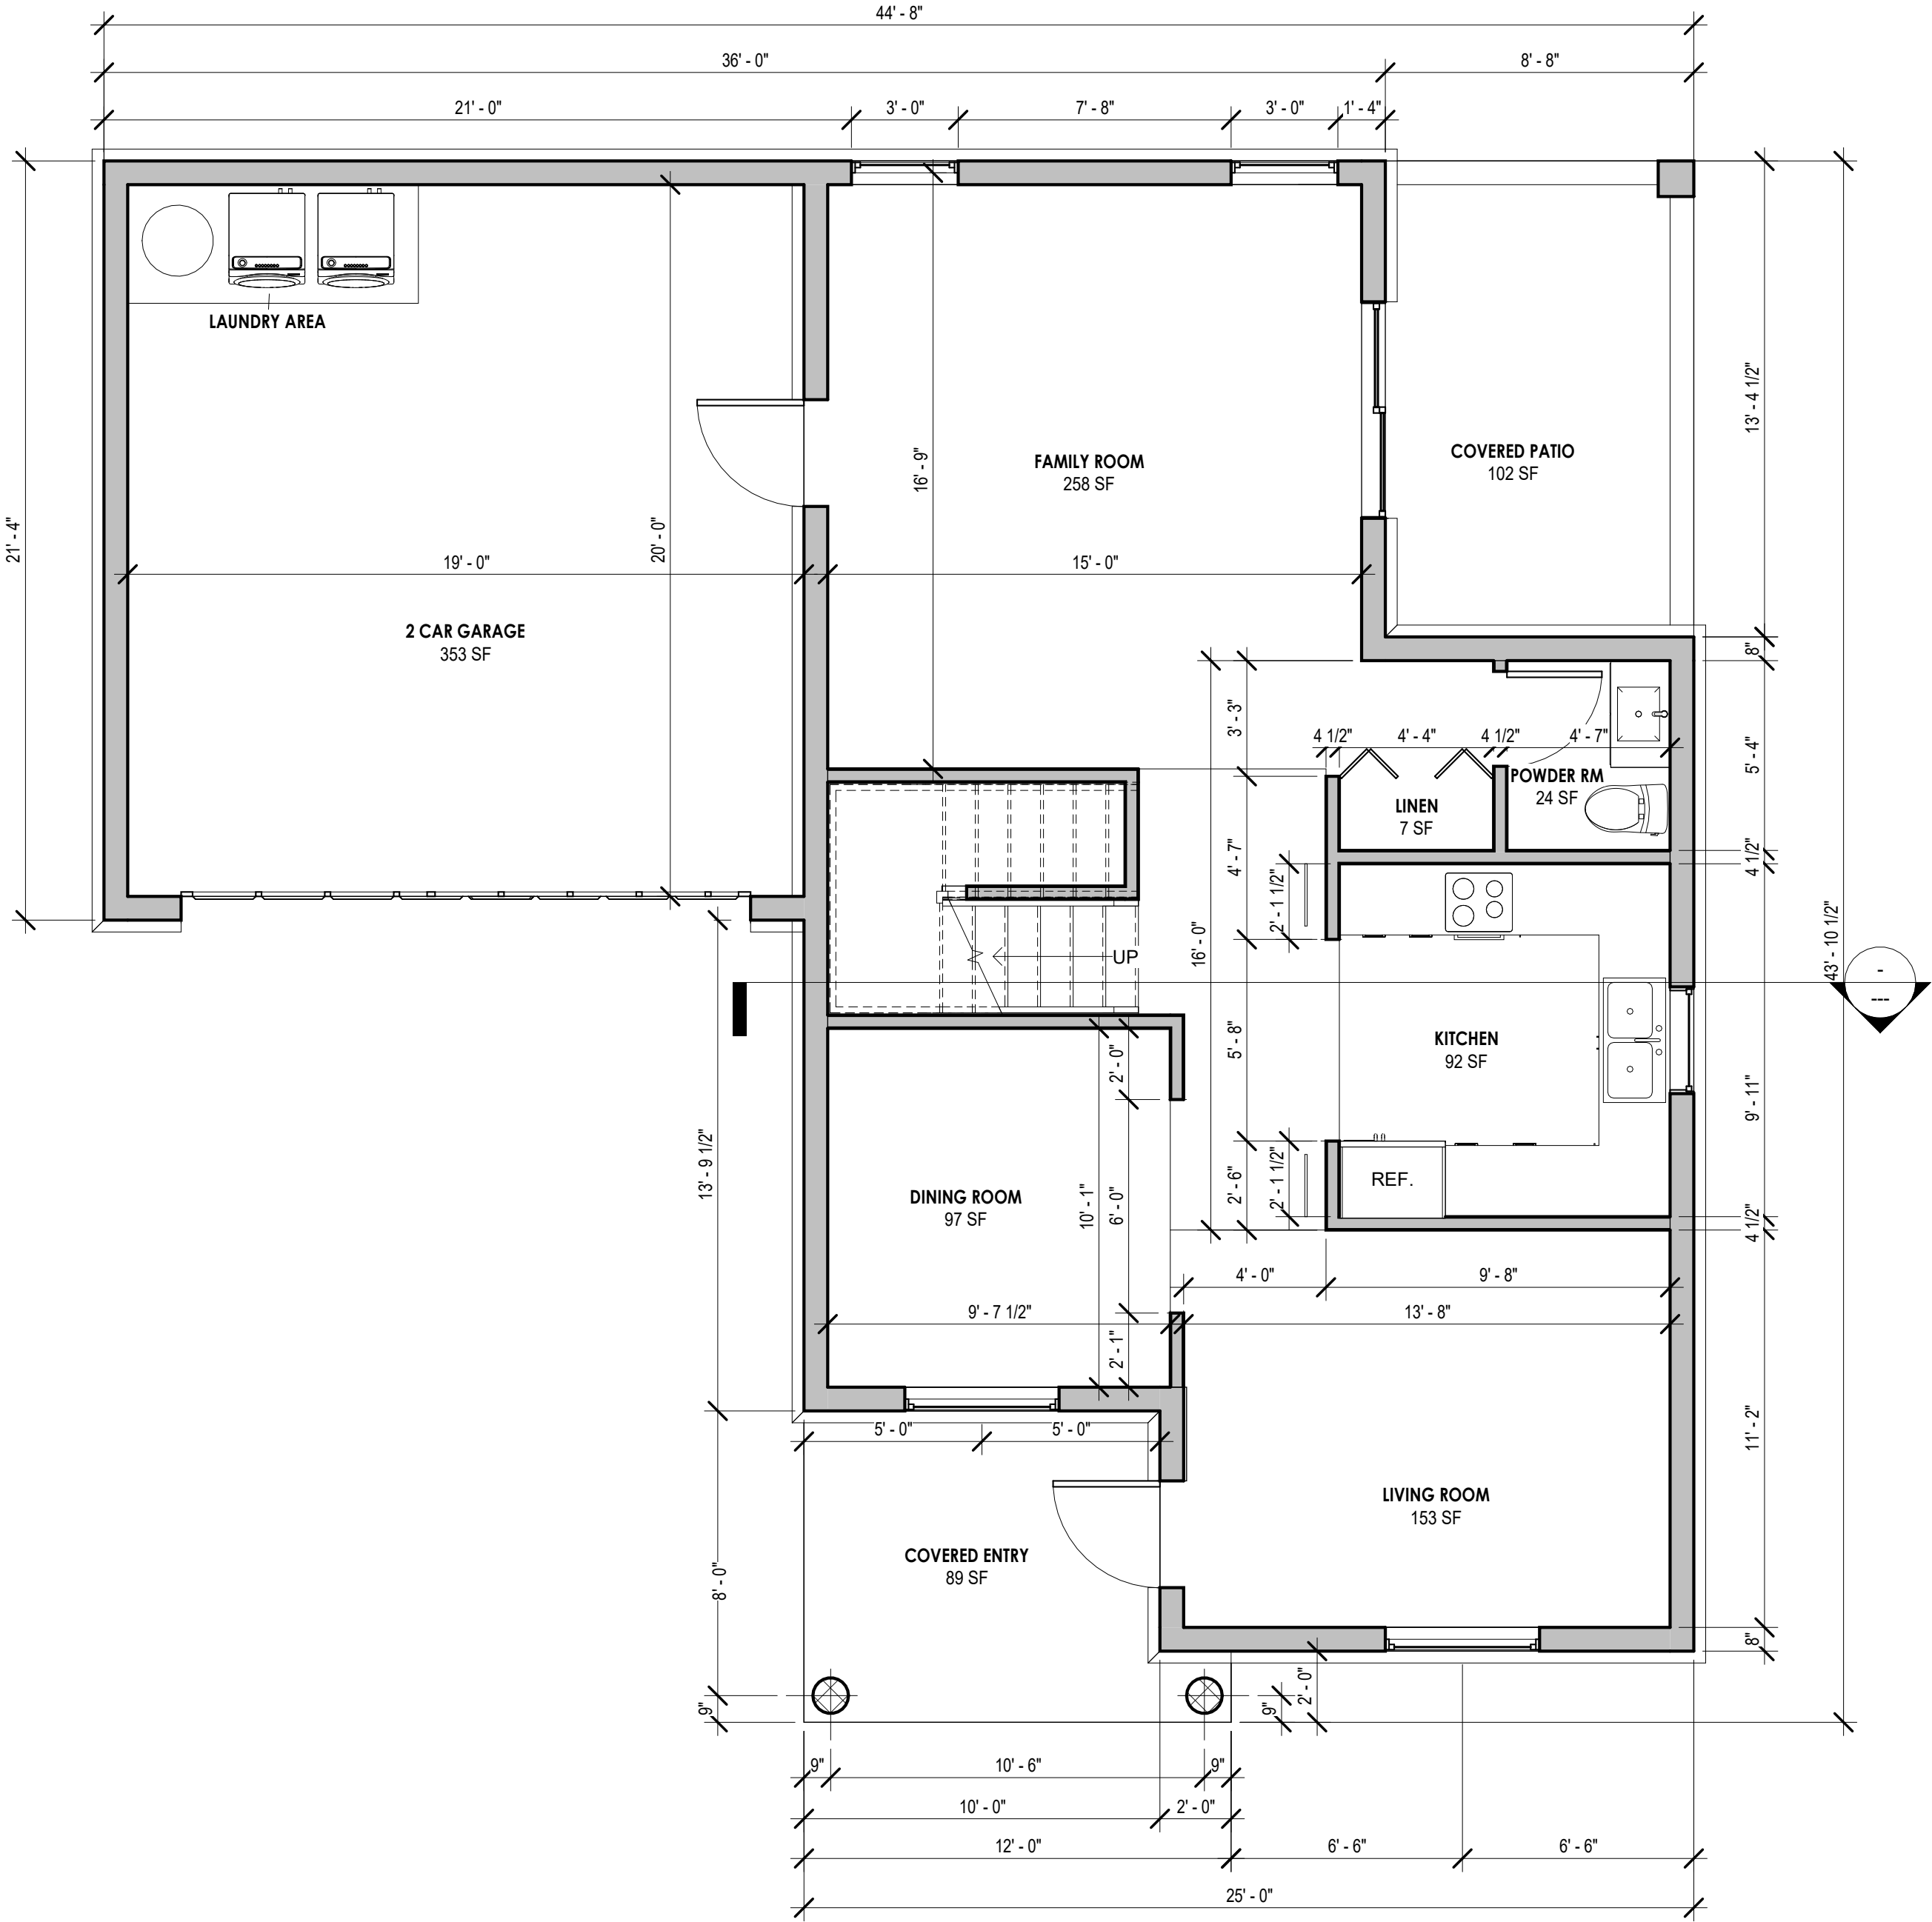

① First Floor
1/4" = 1'-0"



STUART
ARCHITECTURE

7199 NW 49 PLACE
LAUDERHILL, FL. 33319
(855) 404-7866
Web: www.samiami.net
Email: anson@samiami.net

Anson M. Stuart
AR97856

MISSION LAKES HOMES


MODEL 2




① South
1/4" = 1'-0"



② North
1/4" = 1'-0"

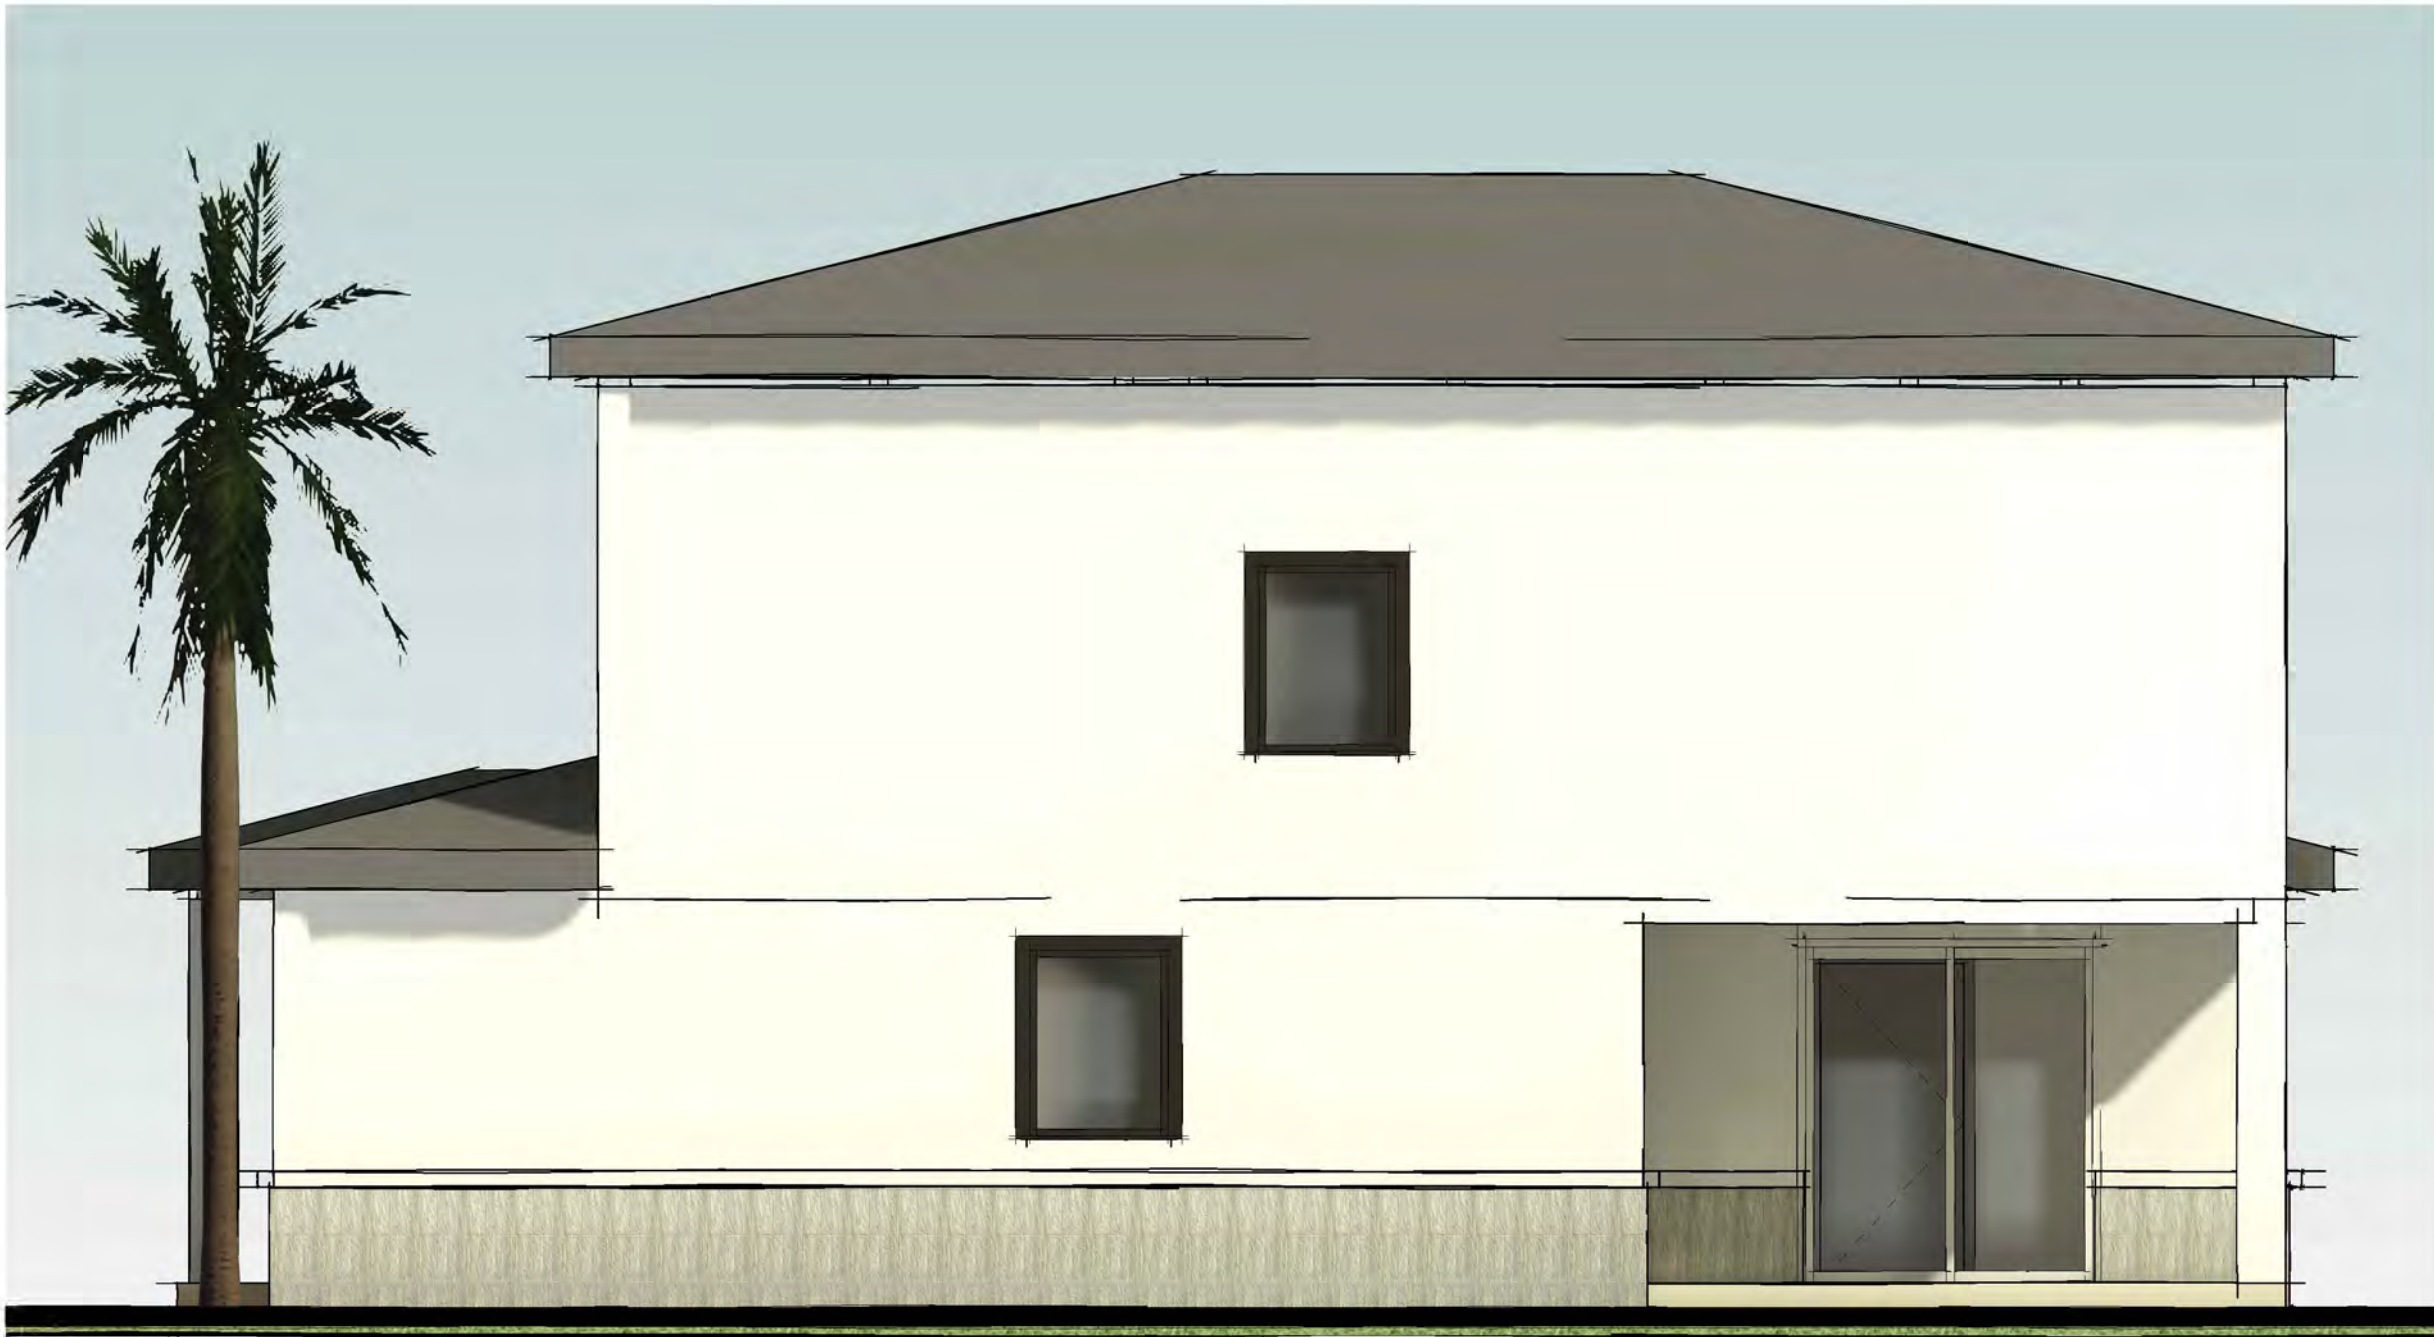

③ West
1/4" = 1'-0"

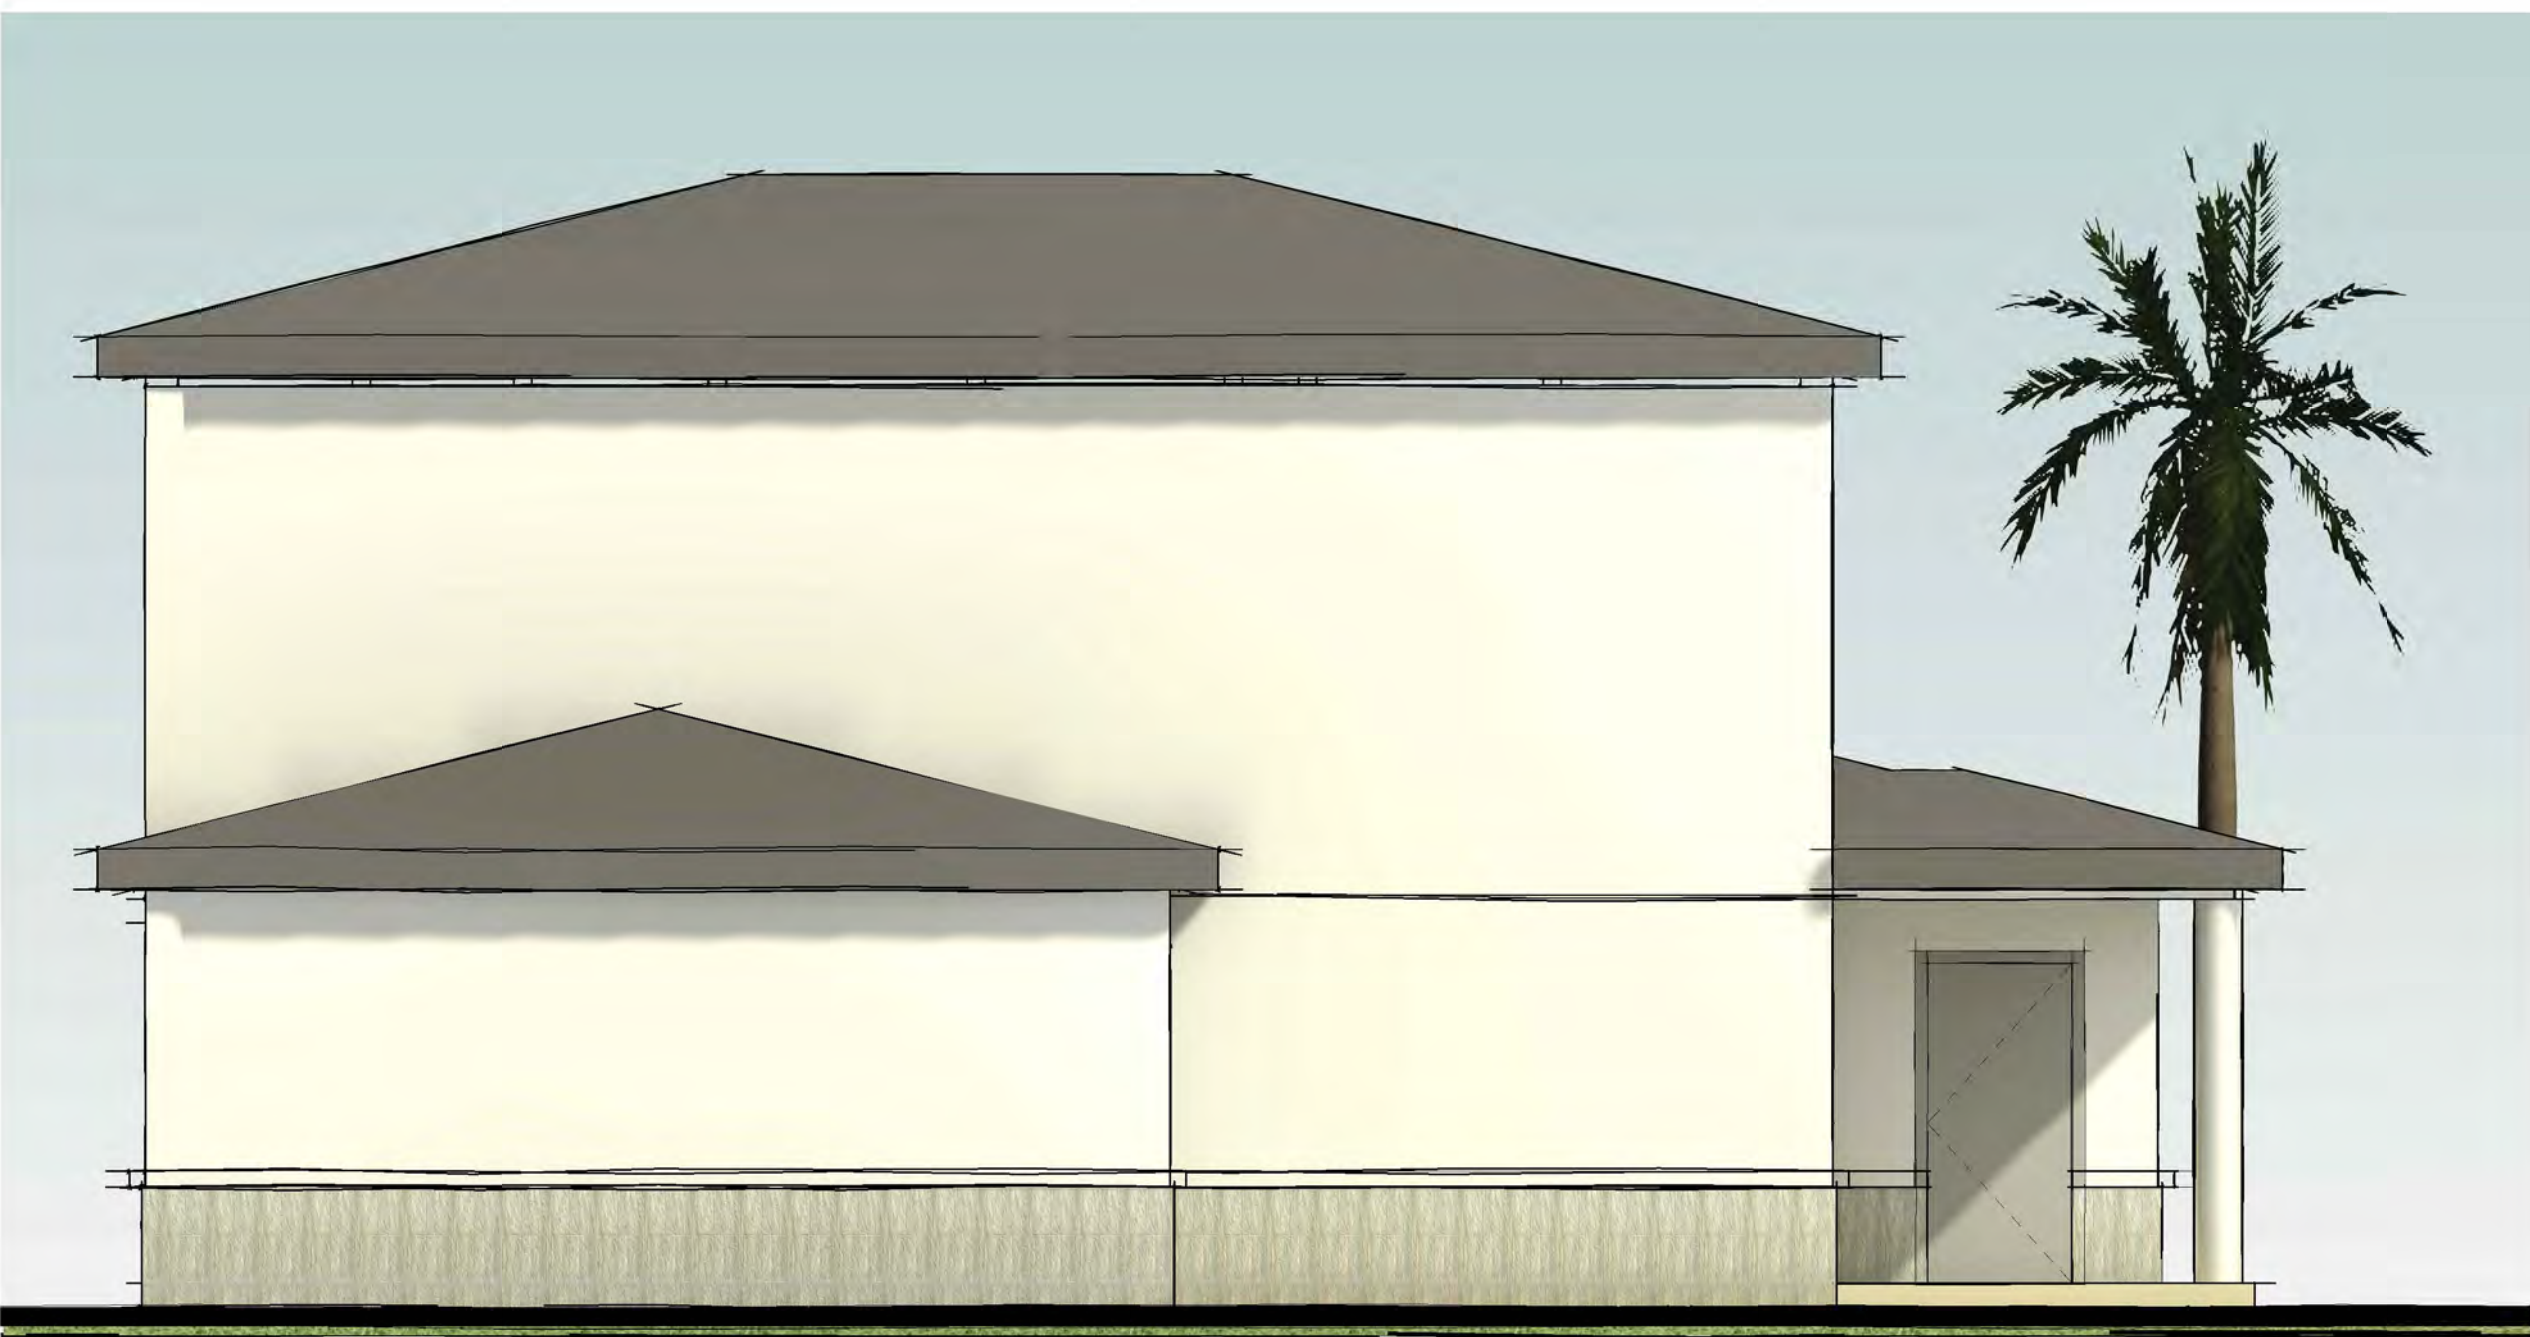

④ East
1/4" = 1'-0"

No.	Description	Date

Project number	Project Number
Date	OCT 16, 2023
Drawn by	Author
Checked by	Checker
Scale	



STUART
ARCHITECTURE

7199 NW 49 PLACE
LAUDERHILL, FL. 33319
(855) 404-7866
Web: www.samiami.net
Email: anson@samiami.net

Anson M. Stuart
AR97856

MISSION LAKES HOME
MODEL 2

No.	Description	Date

Elevations

Project number	Project Number
Date	OCT 16, 2023
Drawn by	Author
Checked by	Checker

A7

Scale



TM

S

STUART

ARCHITECTURE

7199 NW 49 PLACE

LAUDERHILL, FL. 33319

(855) 404-7866

Web: www.samiami.net

Email: anson@samiami.net


Anson M. Stuart
AR97856

MISSION LAKES HOMES

MODEL 3

No.	Description	Date

Project number	22069
Date	OCT 16, 2023
Drawn by	CA
Checked by	AMS
Scale	

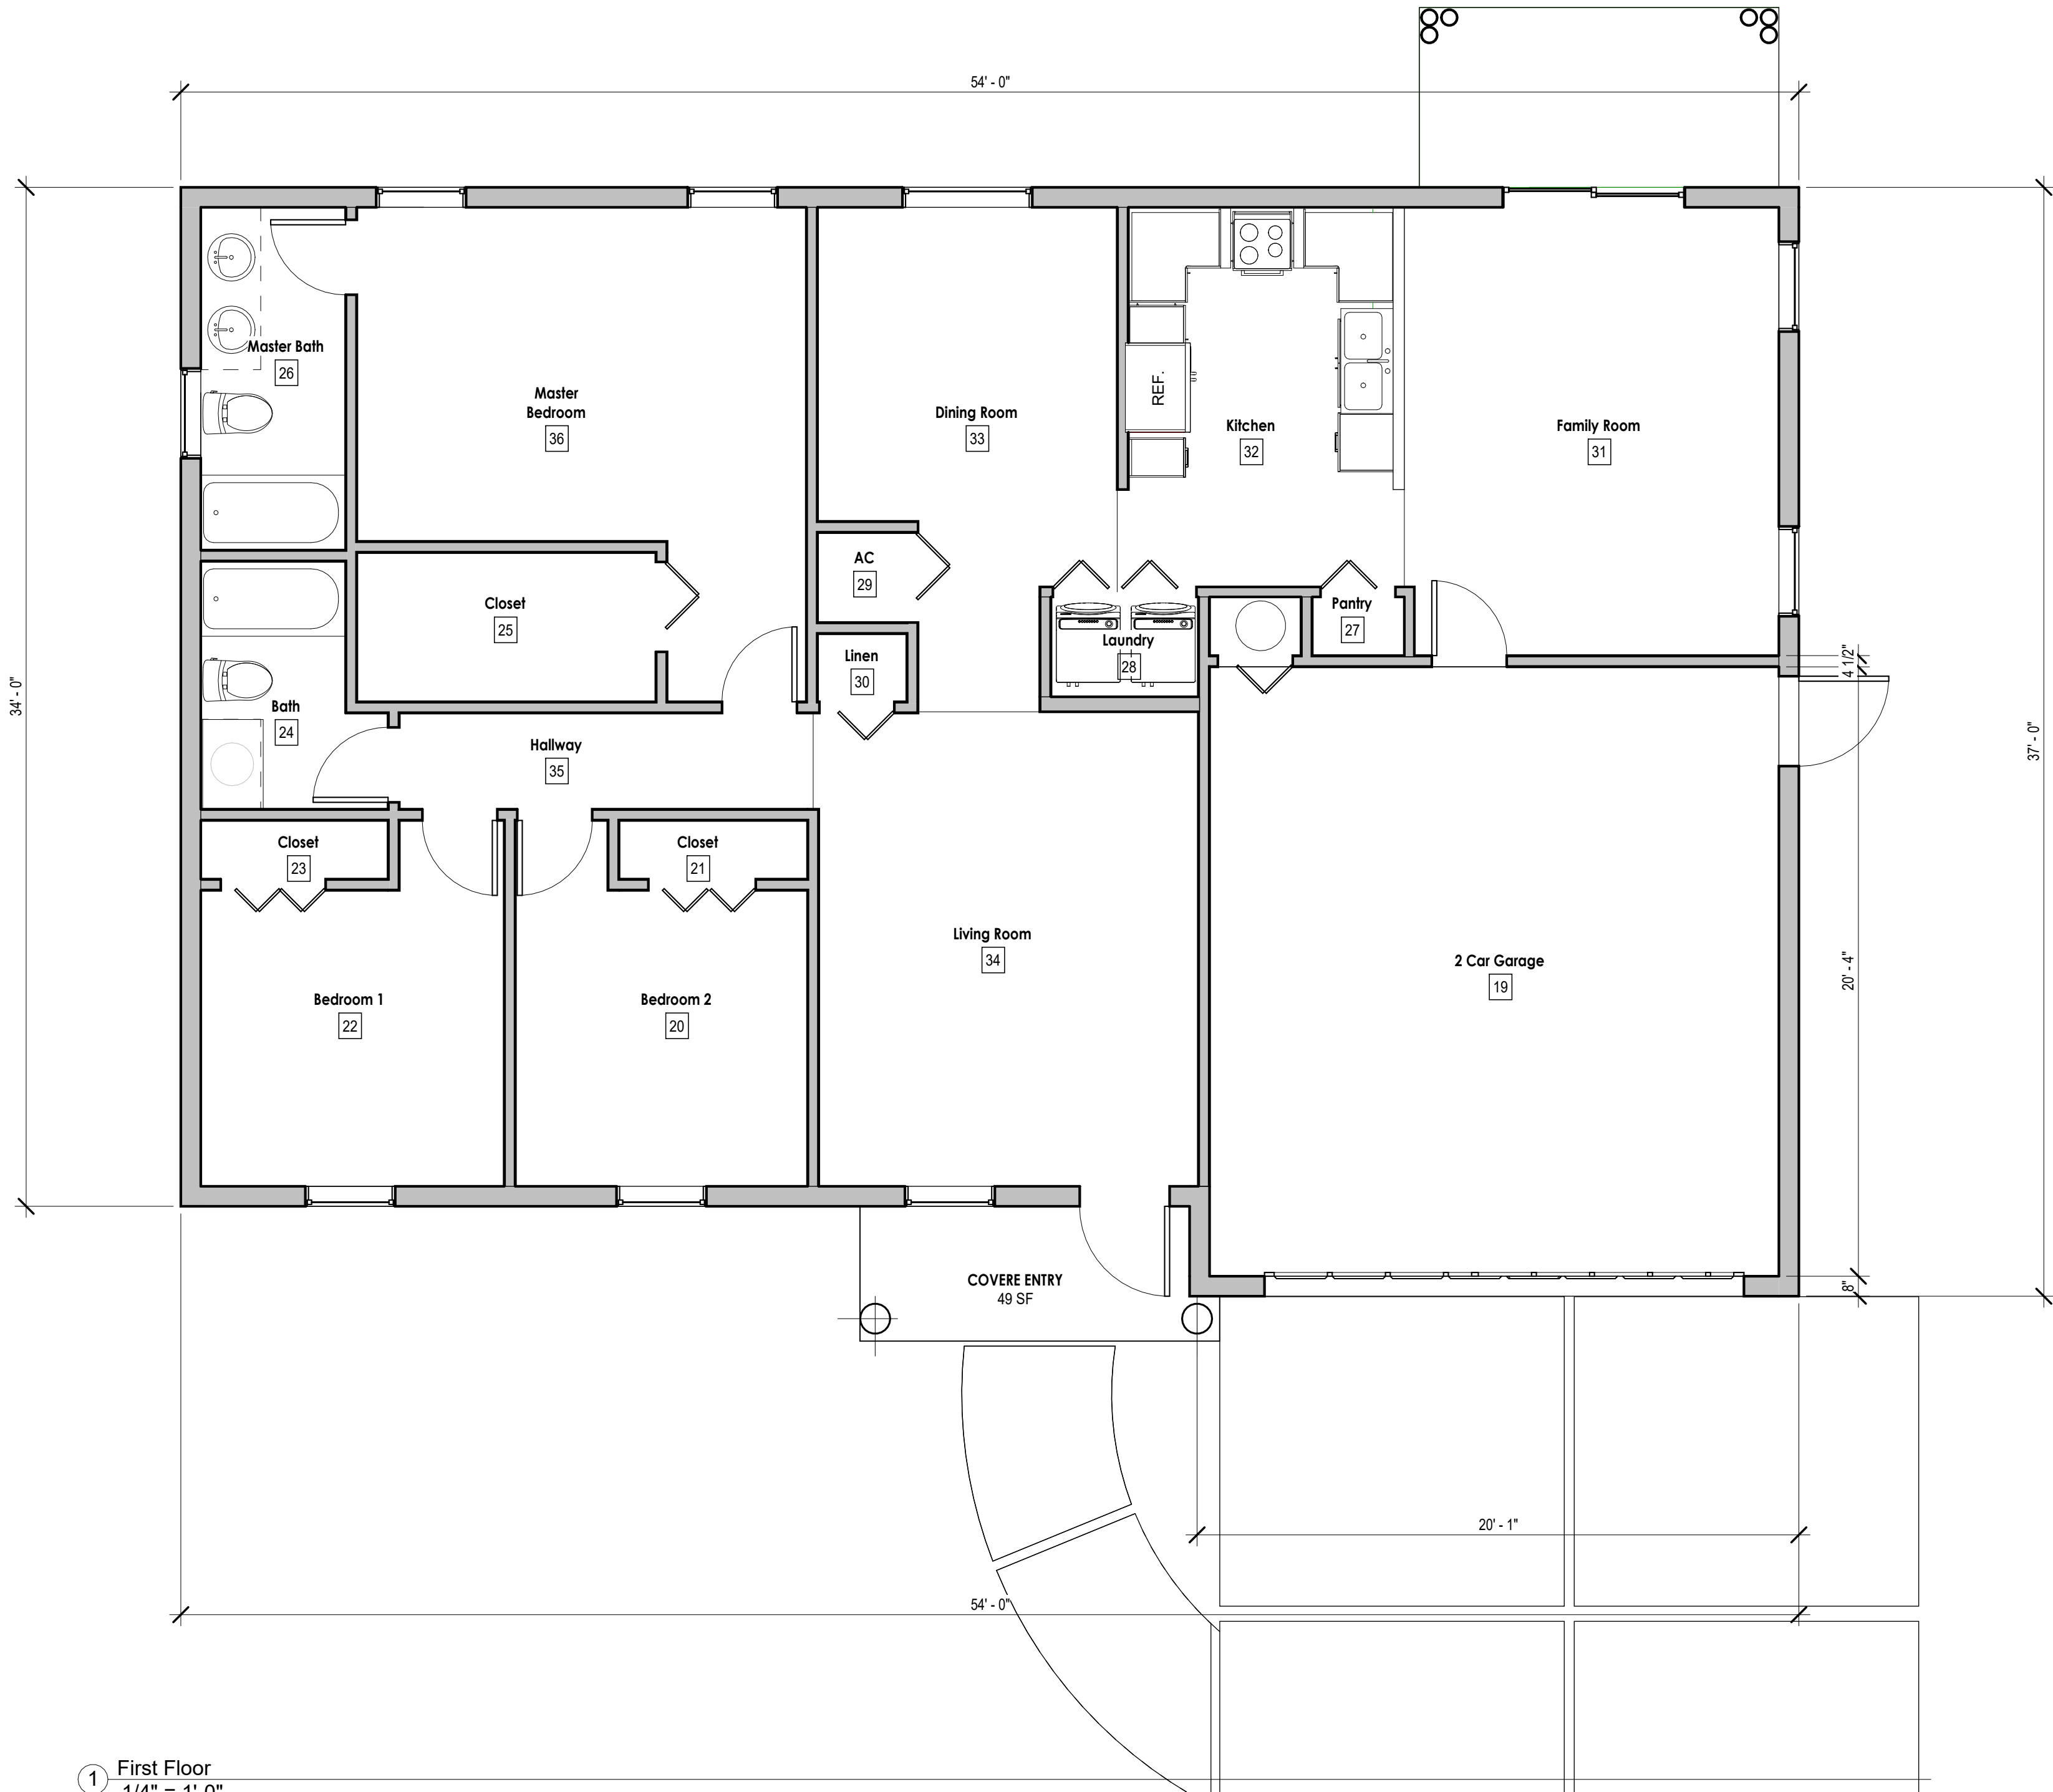

① First Floor
1/4" = 1'-0"

TM

S

STUART

ARCHITECTURE

7199 NW 49 PLACE

LAUDERHILL, FL. 33319

(855) 404-7866

Web: www.samiami.net

Email: anson@samiami.net


Anson M. Stuart
AR97856

MISSION LAKES HOMES


MODEL3

No.	Description	Date


Project number	22069
Date	OCT 16, 2023
Drawn by	Author
Checked by	Checker
Scale	

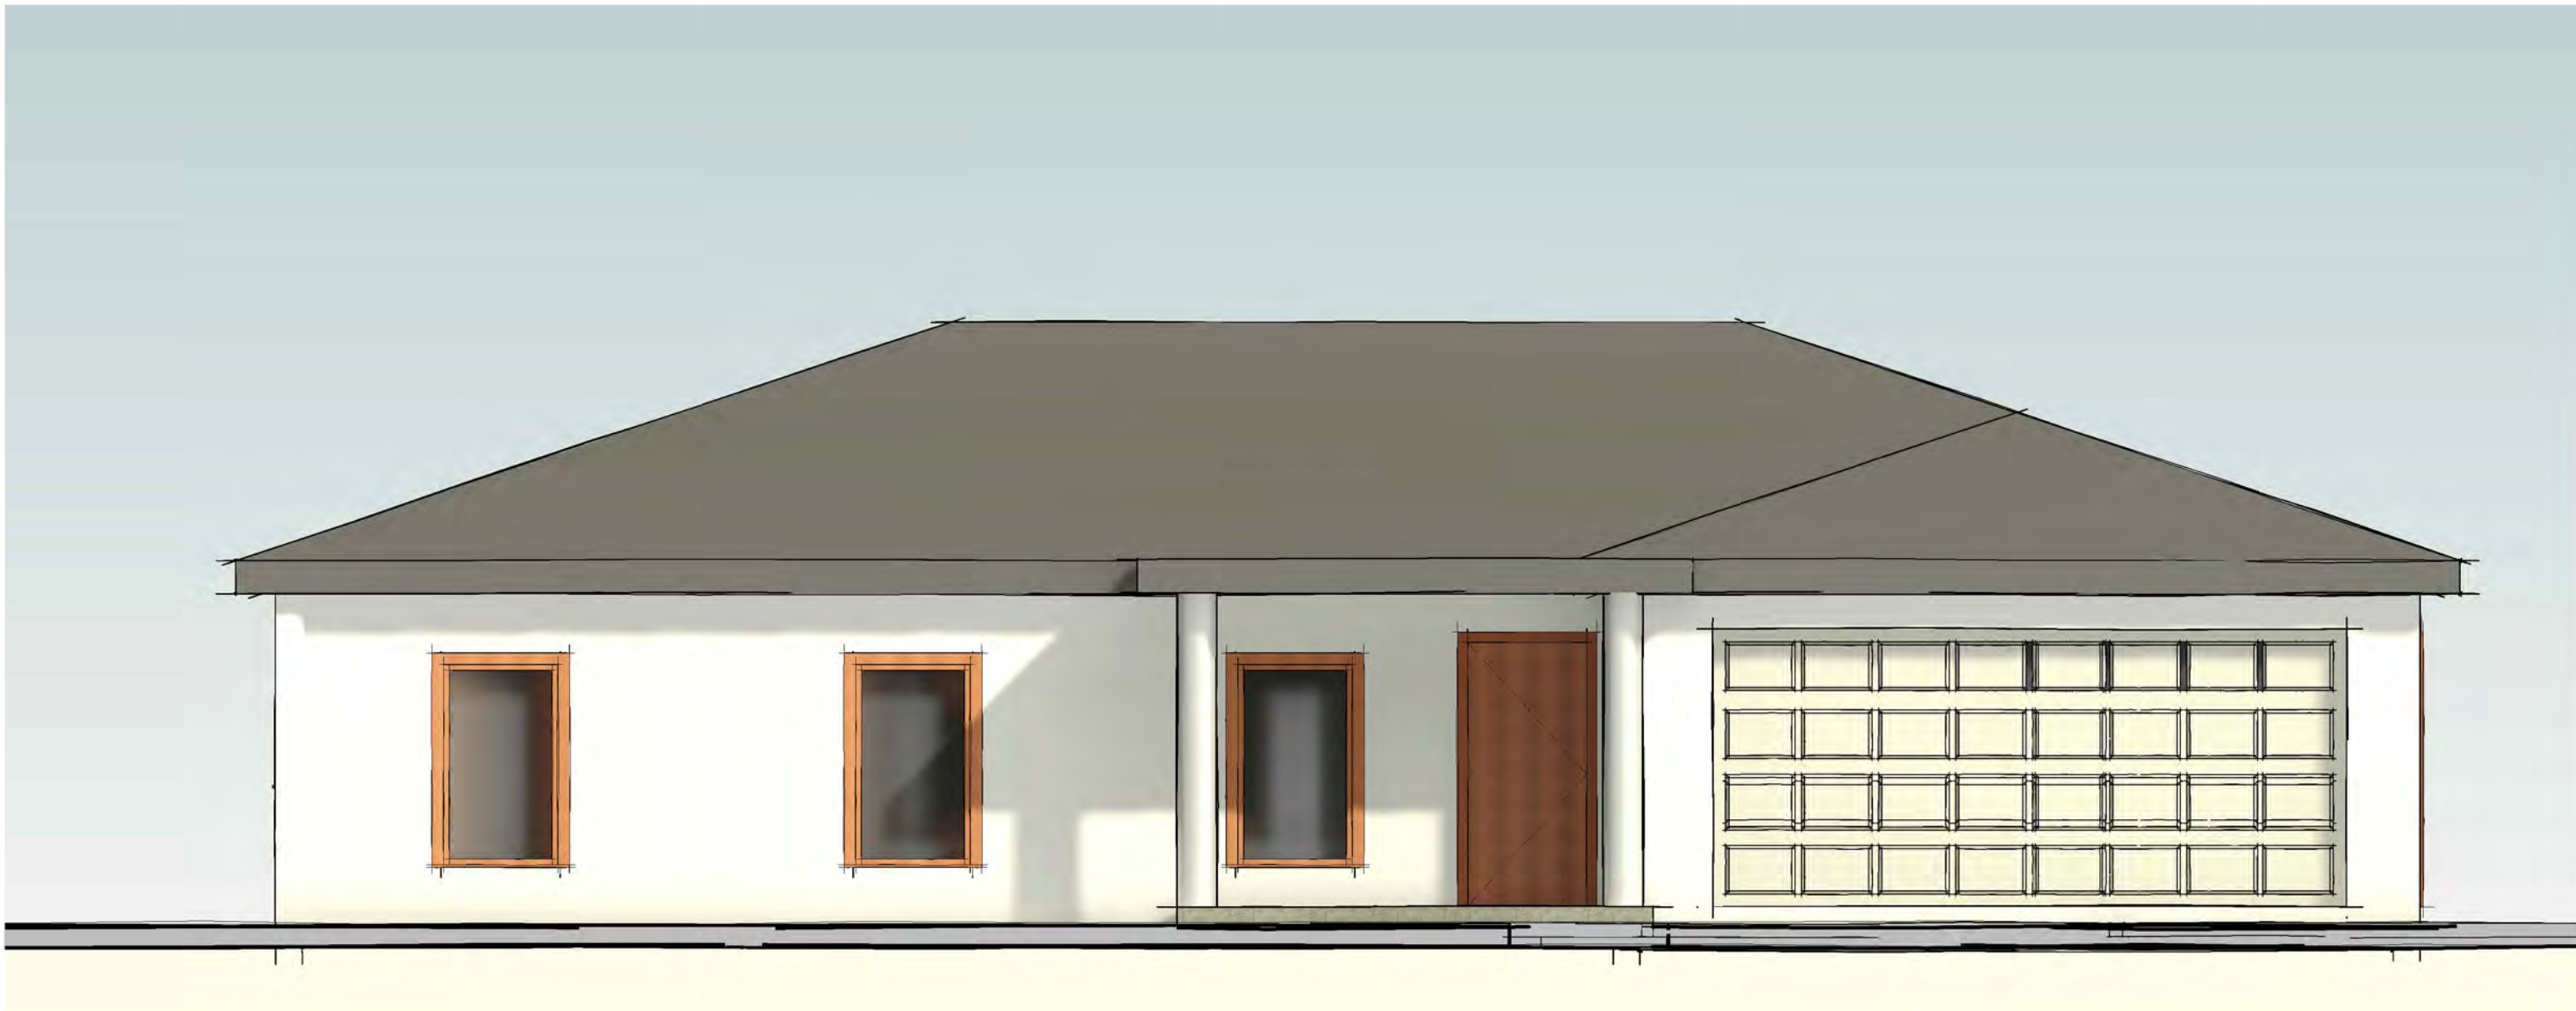

② South
1/4" = 1'-0"

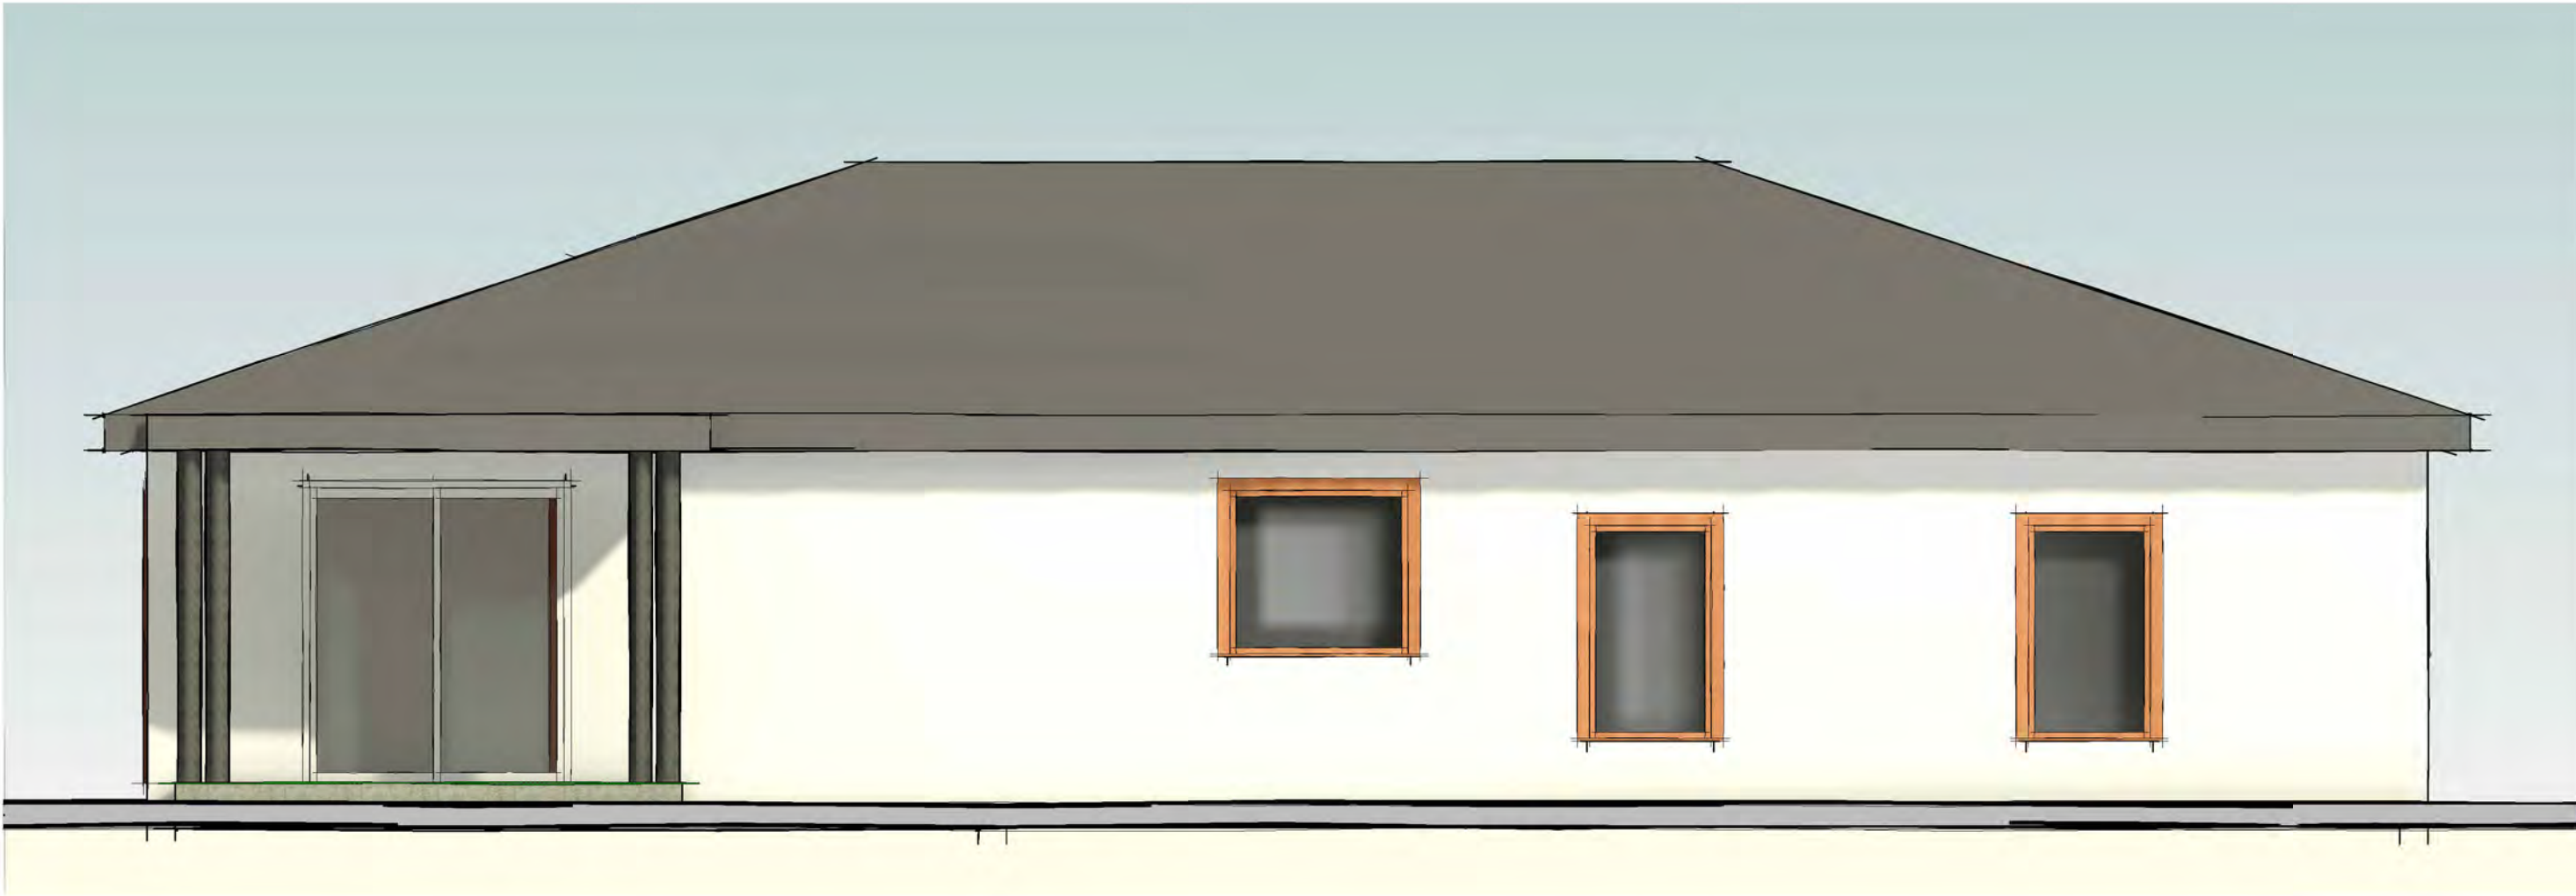

③ North
1/4" = 1'-0"

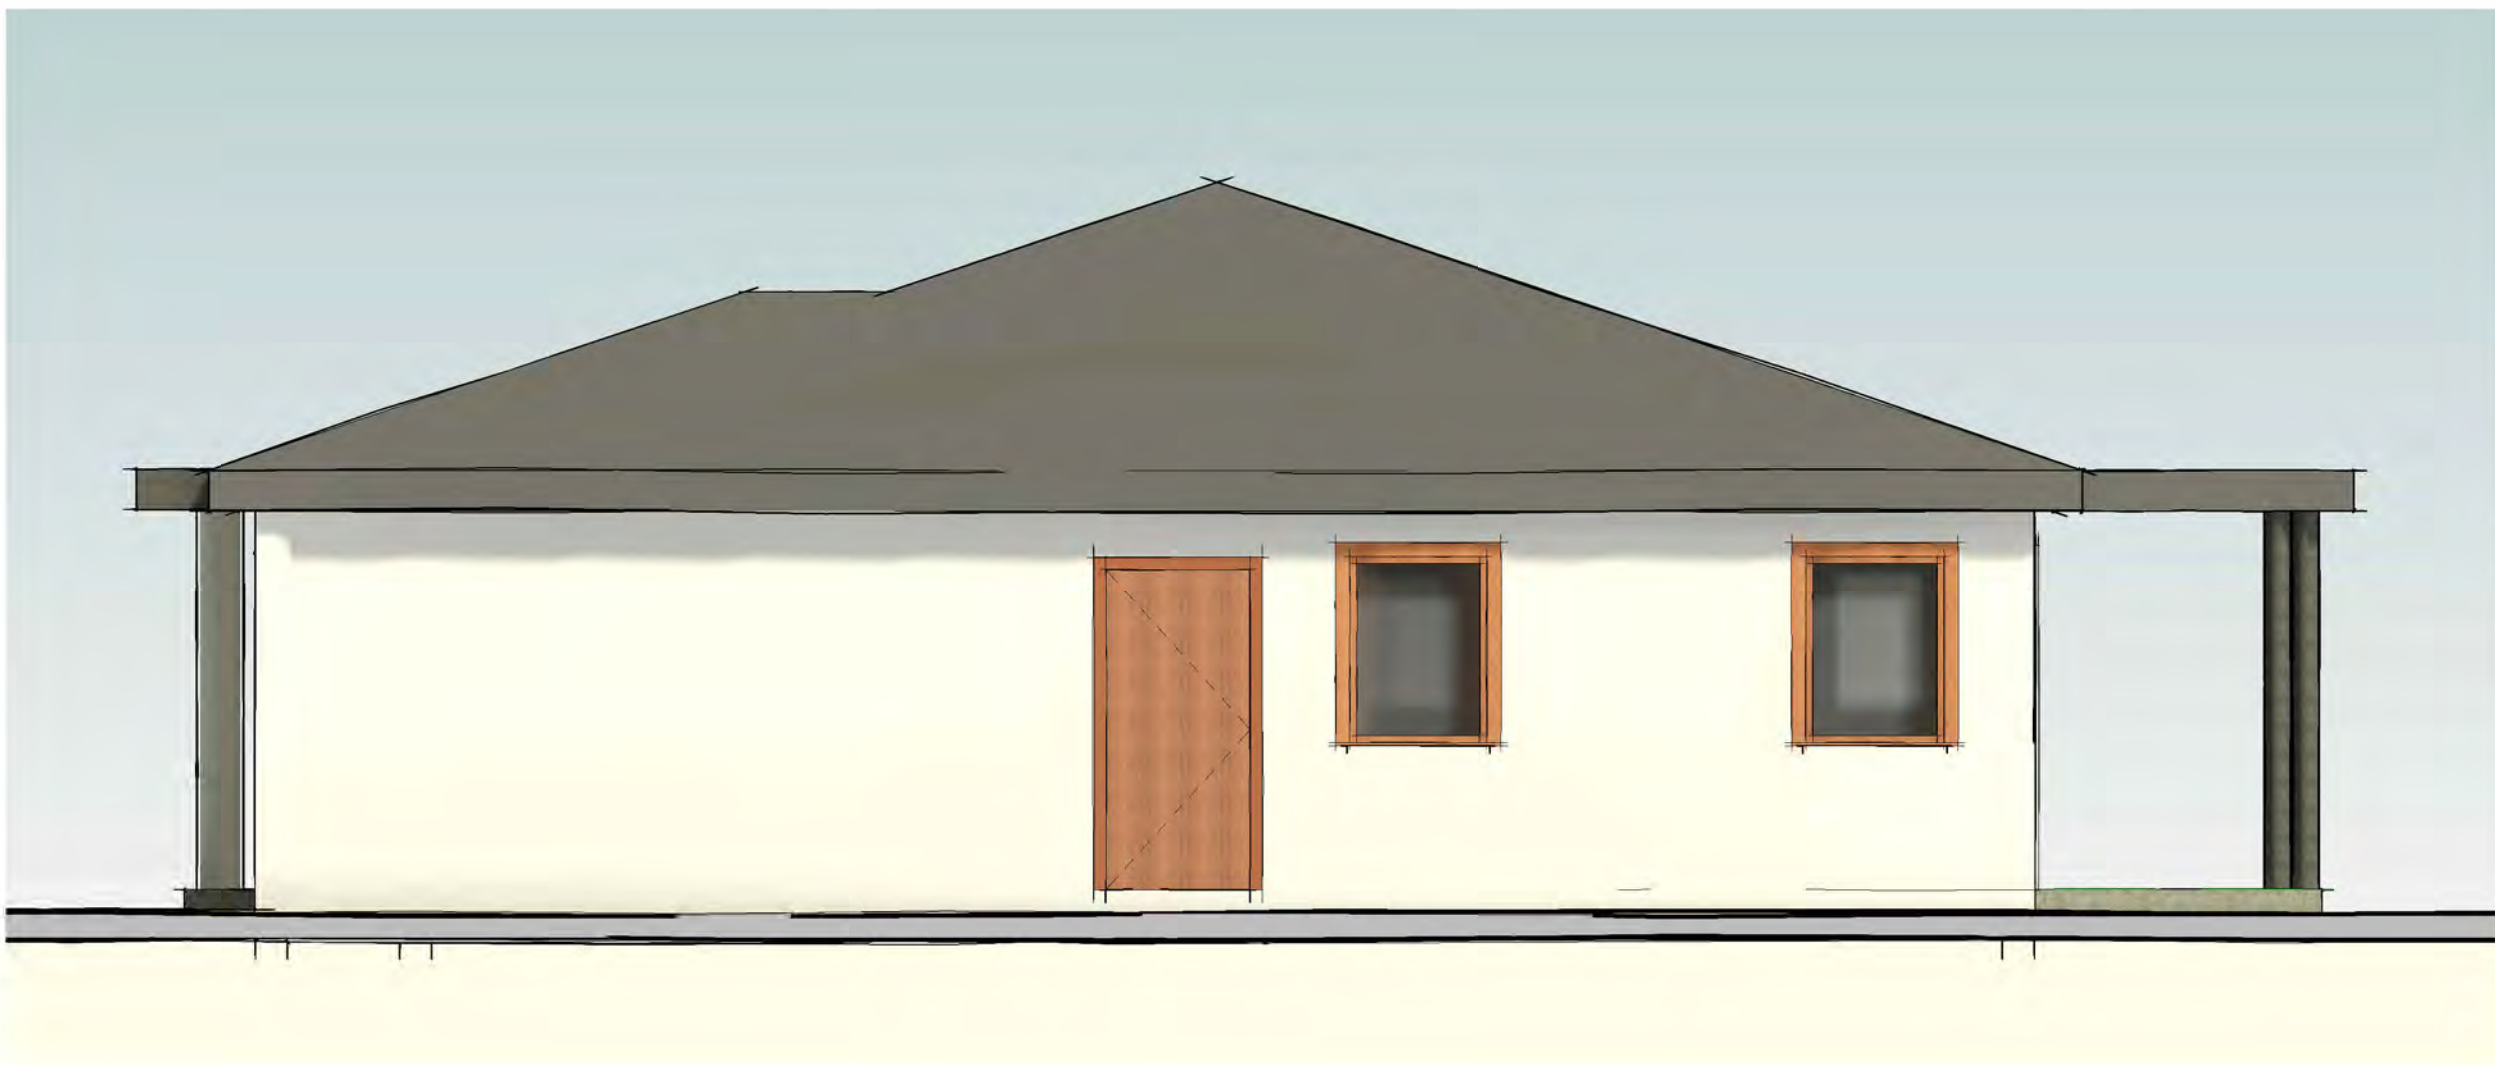

① West
1/4" = 1'-0"