


LEGEND:

-  CMU
-  PARTITION
-  CONCRETE

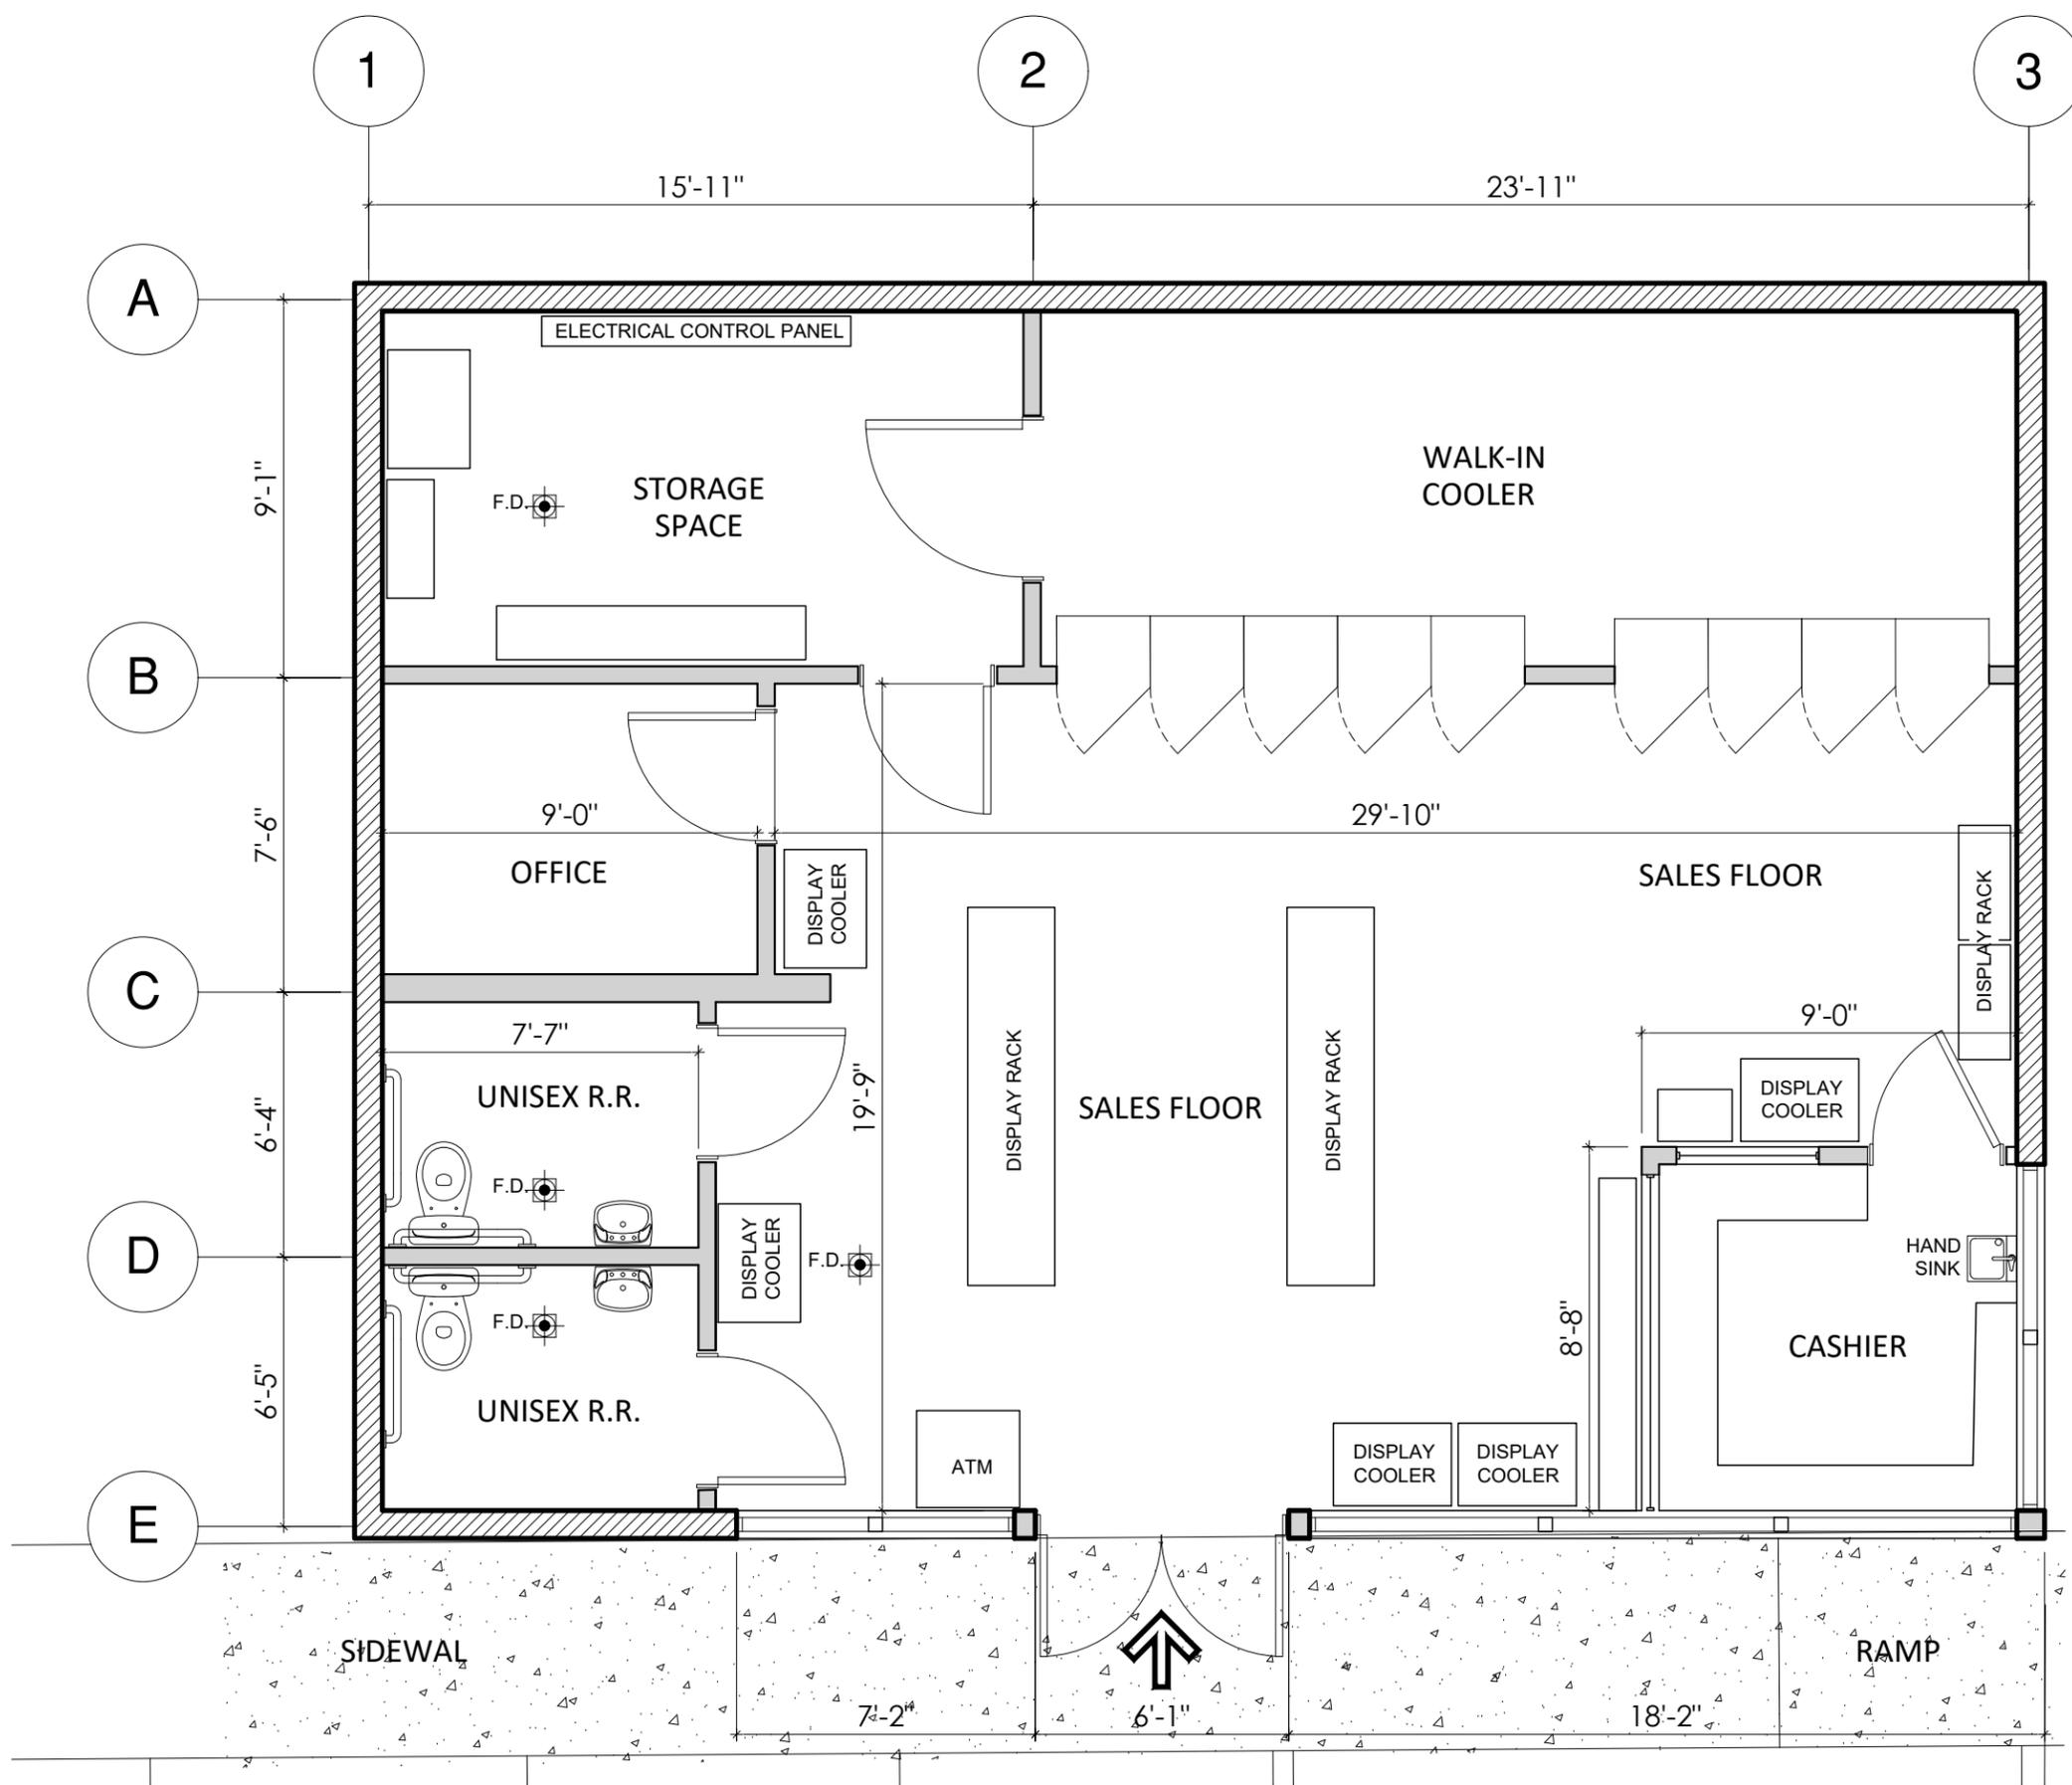

ENGINEER OF RECORD:
 FRANCISCO J. GONZALEZ, PE
 3191 CORAL WAY - SUITE 648
 MIAMI, FL
 FL PE # 44930

PROJECT OWNER:
SUNSHINE
 GASOLINE DISTRIBUTORS, INC.

PROJECT LOCATION:
 SGD #84 3311 W BROWARD
 BLVD, FORT LAUDERDALE,
 FL 33312

PROJECT CONTRACTOR:
 MENDHEIM CONSTRUCTION
 PETROLEUM CONTRACTORS



THIS ITEM HAS BEEN ELECTRONICALLY SIGNED AND SEALED BY FRANCISCO J. GONZALEZ, PE, AS A CONSULTANT ON THE DATE ADJACENT TO THE SEAL. PRINTED COPIES OF THIS DOCUMENT ARE NOT CONSIDERED SIGNED AND SEALED AND THE SIGNATURE MUST BE VERIFIED ON ANY ELECTRONIC COPIES.

00 SITE PLAN (EXISTING)
 SCALE 1/2" = 1'-0"

FLOOR PLAN (EXISTING)

SHEET
 A-1.0