




7199 NW 49 PLACE  
LAUDERHILL, FL. 33319  
(855) 404-7866  
Web: www.samiami.net  
Email: anson@samiami.net

Anson M. Stuart  
AR97856

MISSION LAKES HOMES  
MODEL 1

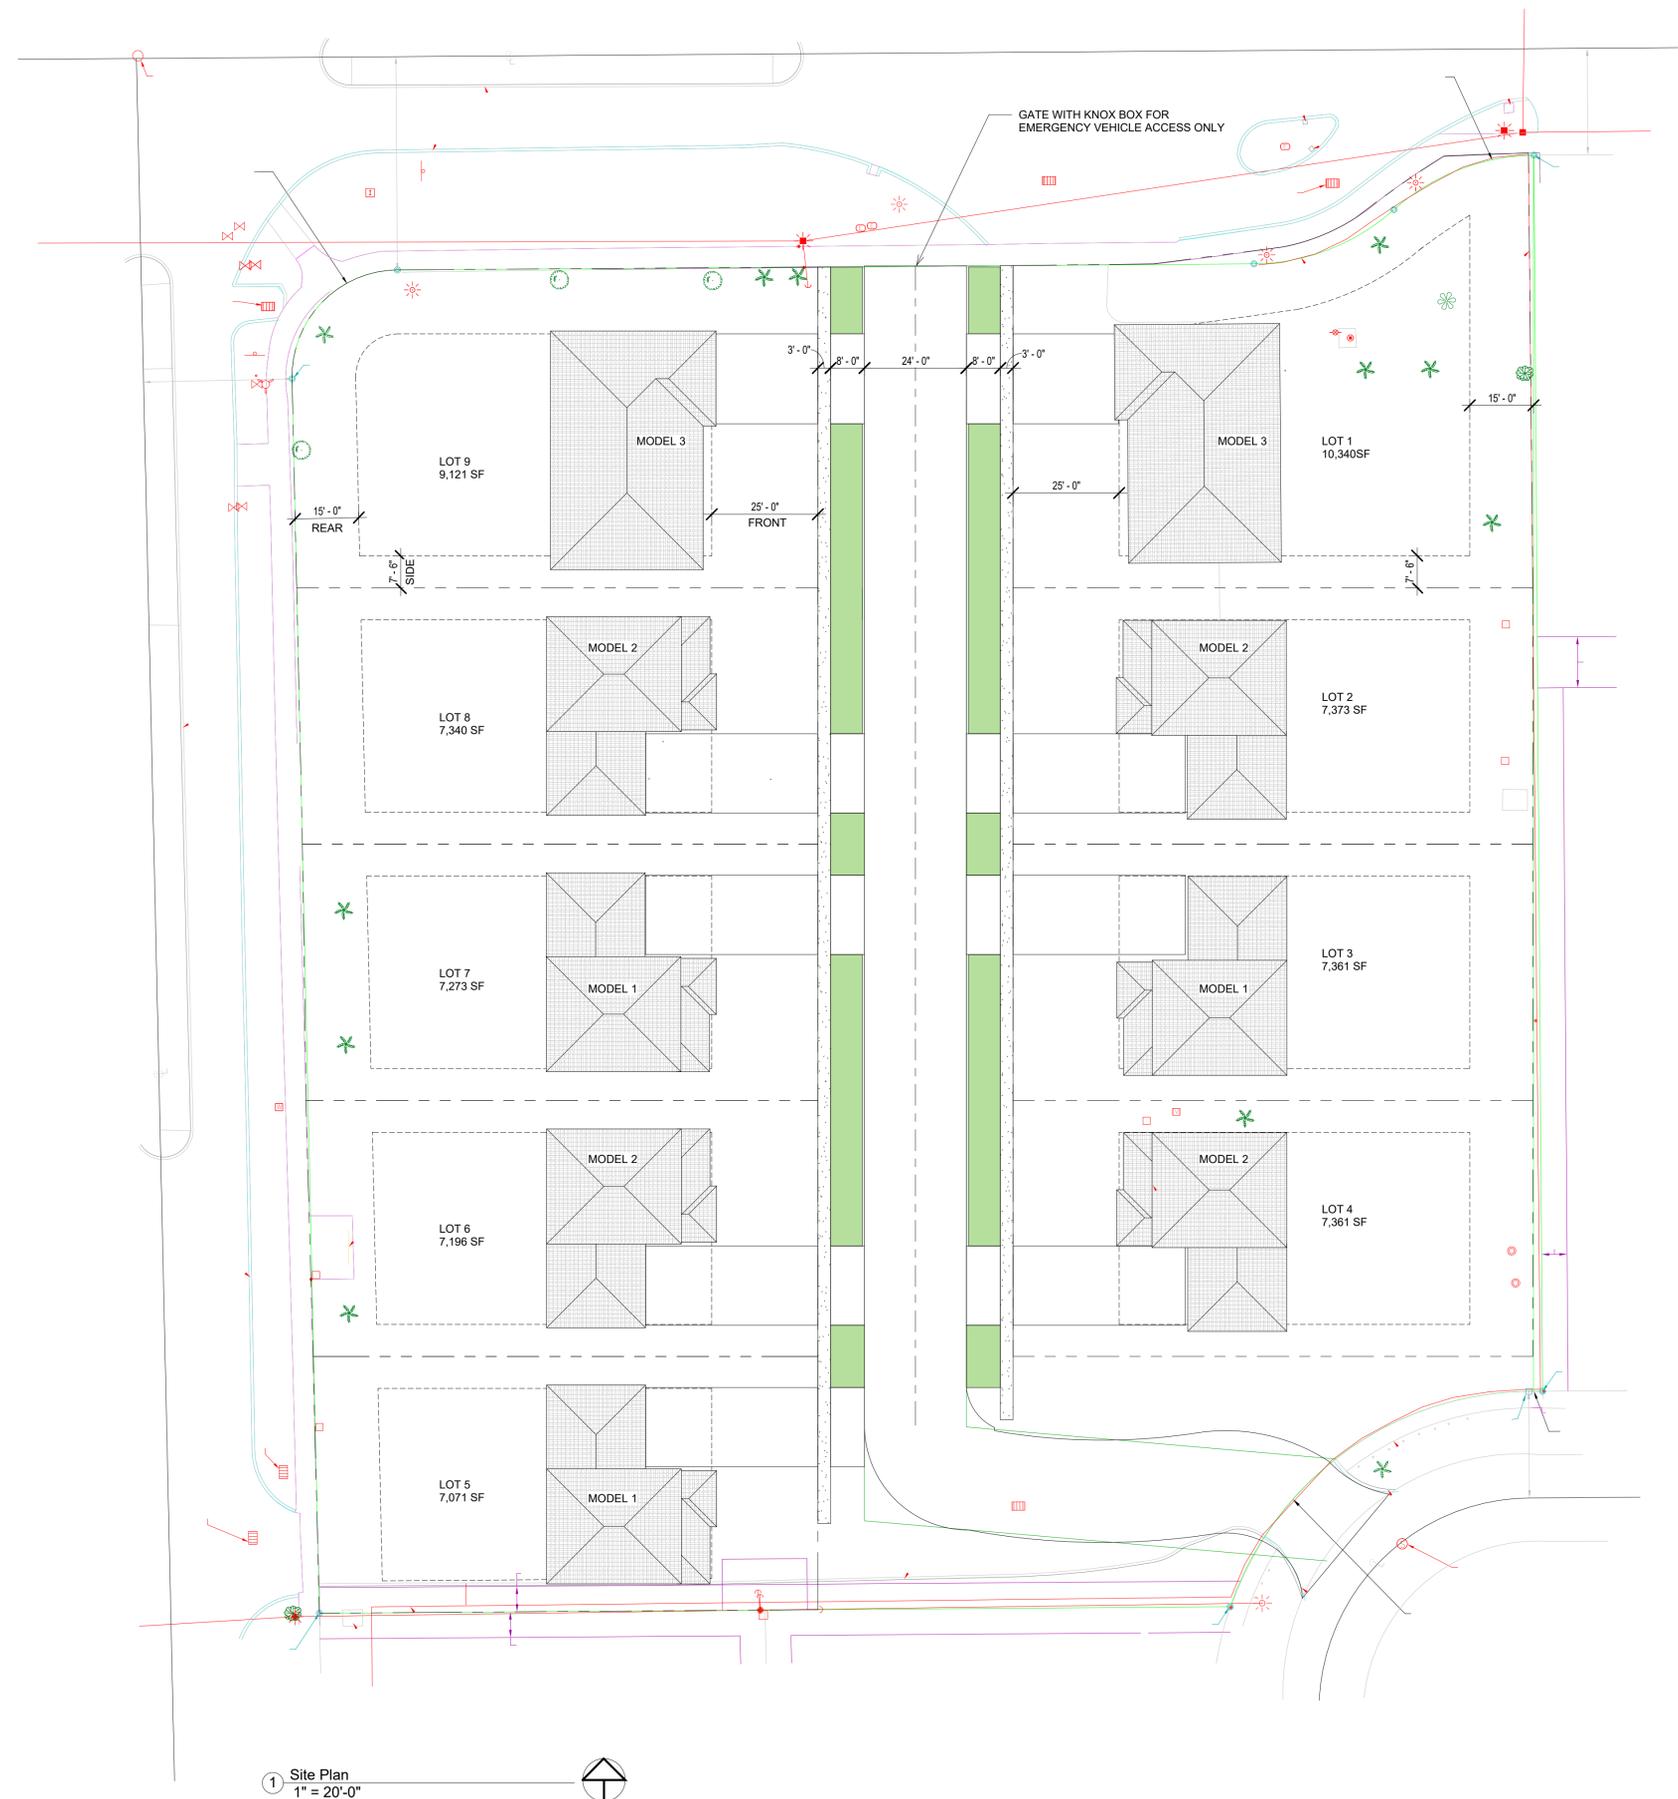

1 Site Plan  
1" = 20'-0"

No.	Description	Date

**SITE PLAN**

Project number 22069  
Date 6/22/23  
Drawn by DC  
Checked by AMS

**SP1.0**



Scale



7199 NW 49 PLACE  
LAUDERHILL, FL. 33319  
(855) 404-7866  
Web: www.samiami.net  
Email: anson@samiami.net

Anson M. Stuart  
AR97856

MISSION LAKES HOMES  
MODEL 1

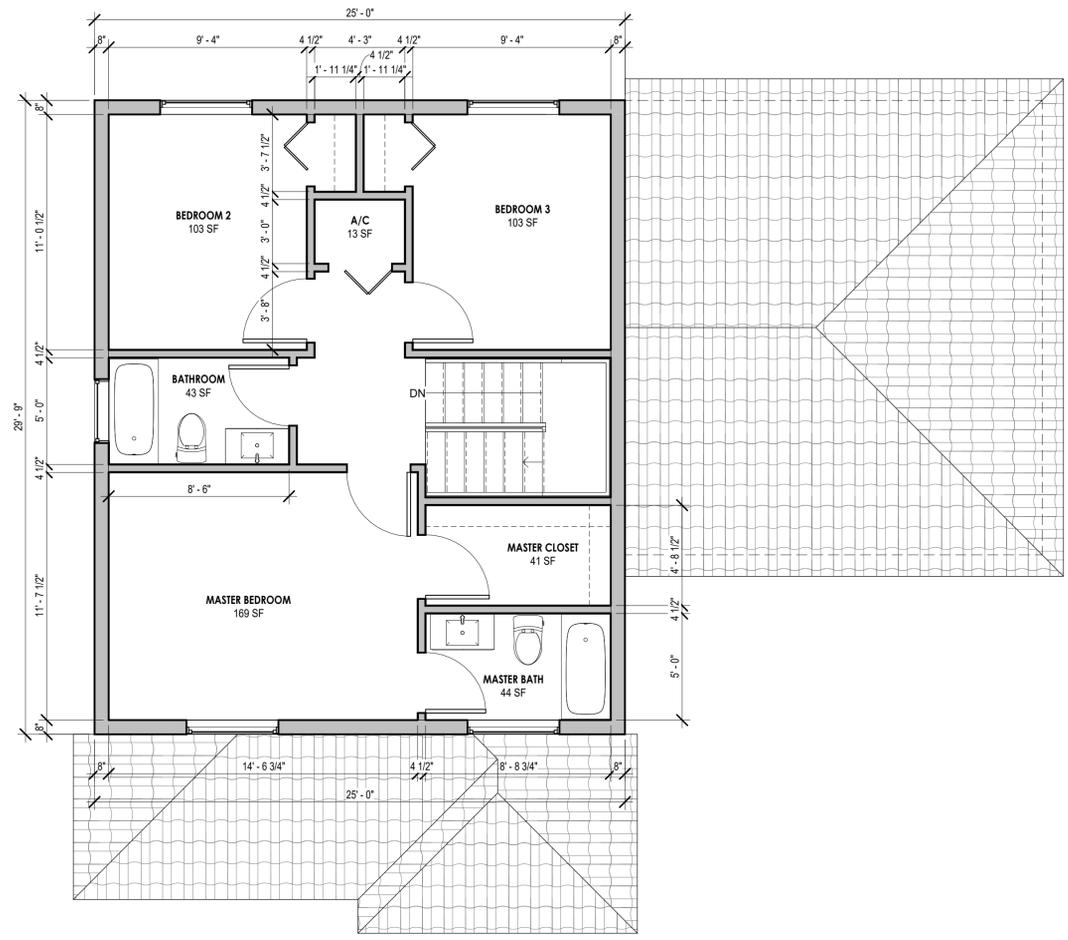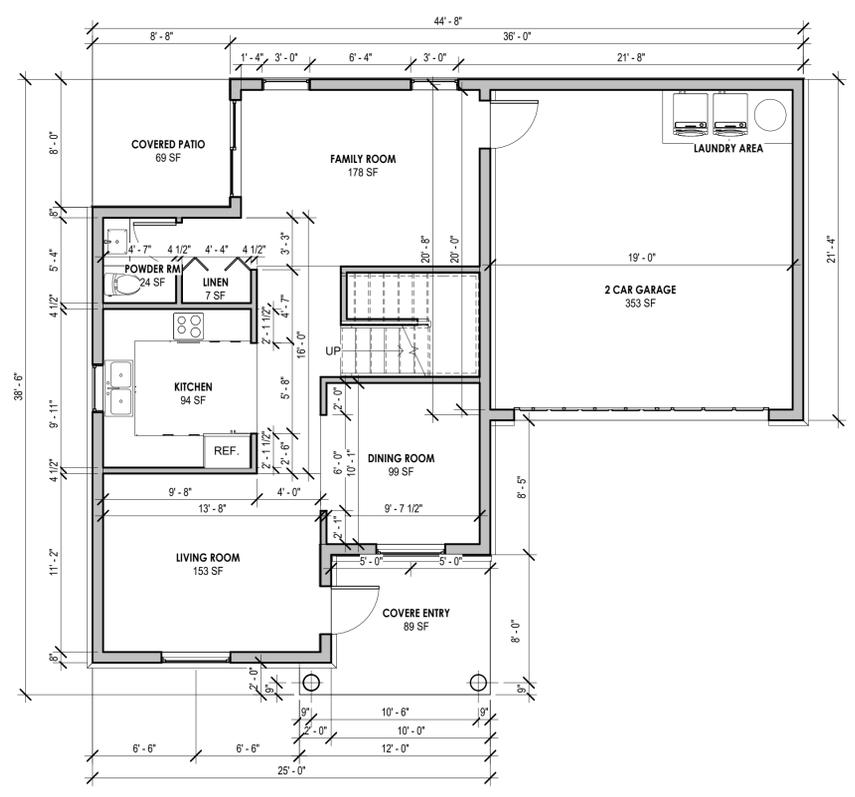

1 First Floor  
3/16" = 1'-0"

2 Second Floor  
1/4" = 1'-0"

No.	Description	Date

Project number	
Date	OCT 16, 2023
Drawn by	Author
Checked by	Checker
Scale	

**STUART**  
ARCHITECTURE

7199 NW 49 PLACE  
LAUDERHILL, FL. 33319  
(855) 404-7866  
Web: www.samiami.net  
Email: anson@samiami.net



③ South  
1/4" = 1'-0"



④ West  
1/4" = 1'-0"



① East  
1/4" = 1'-0"

Anson M. Stuart  
AR97856



MISSION LAKES HOMES

MODEL 1

No.	Description	Date

Project number \_\_\_\_\_  
 Date OCT 16, 2023  
 Drawn by Author  
 Checked by Checker  
 Scale \_\_\_\_\_

Anson M. Stuart  
AR97856

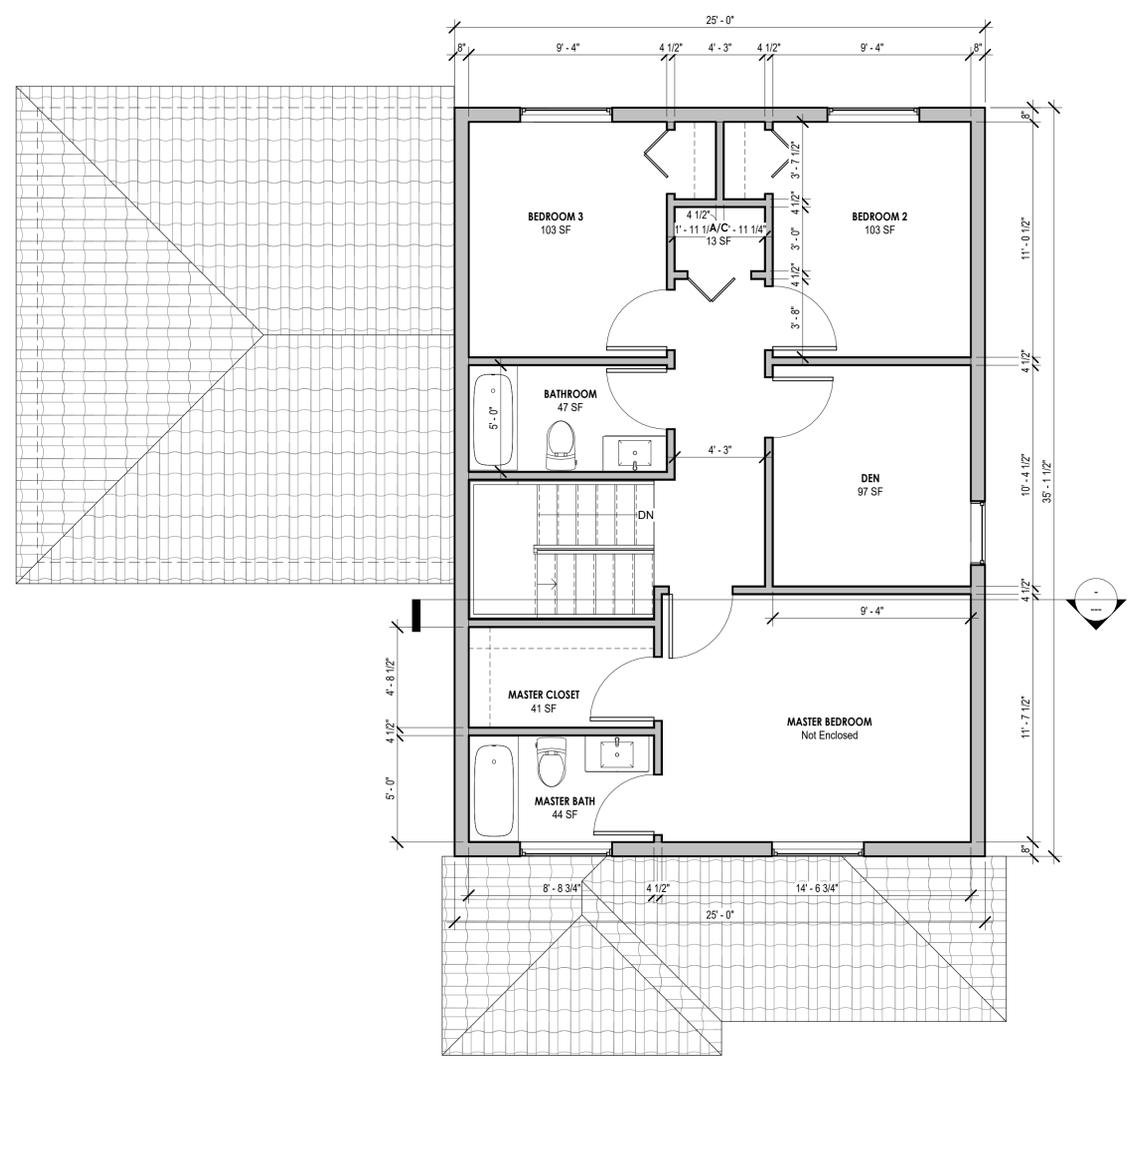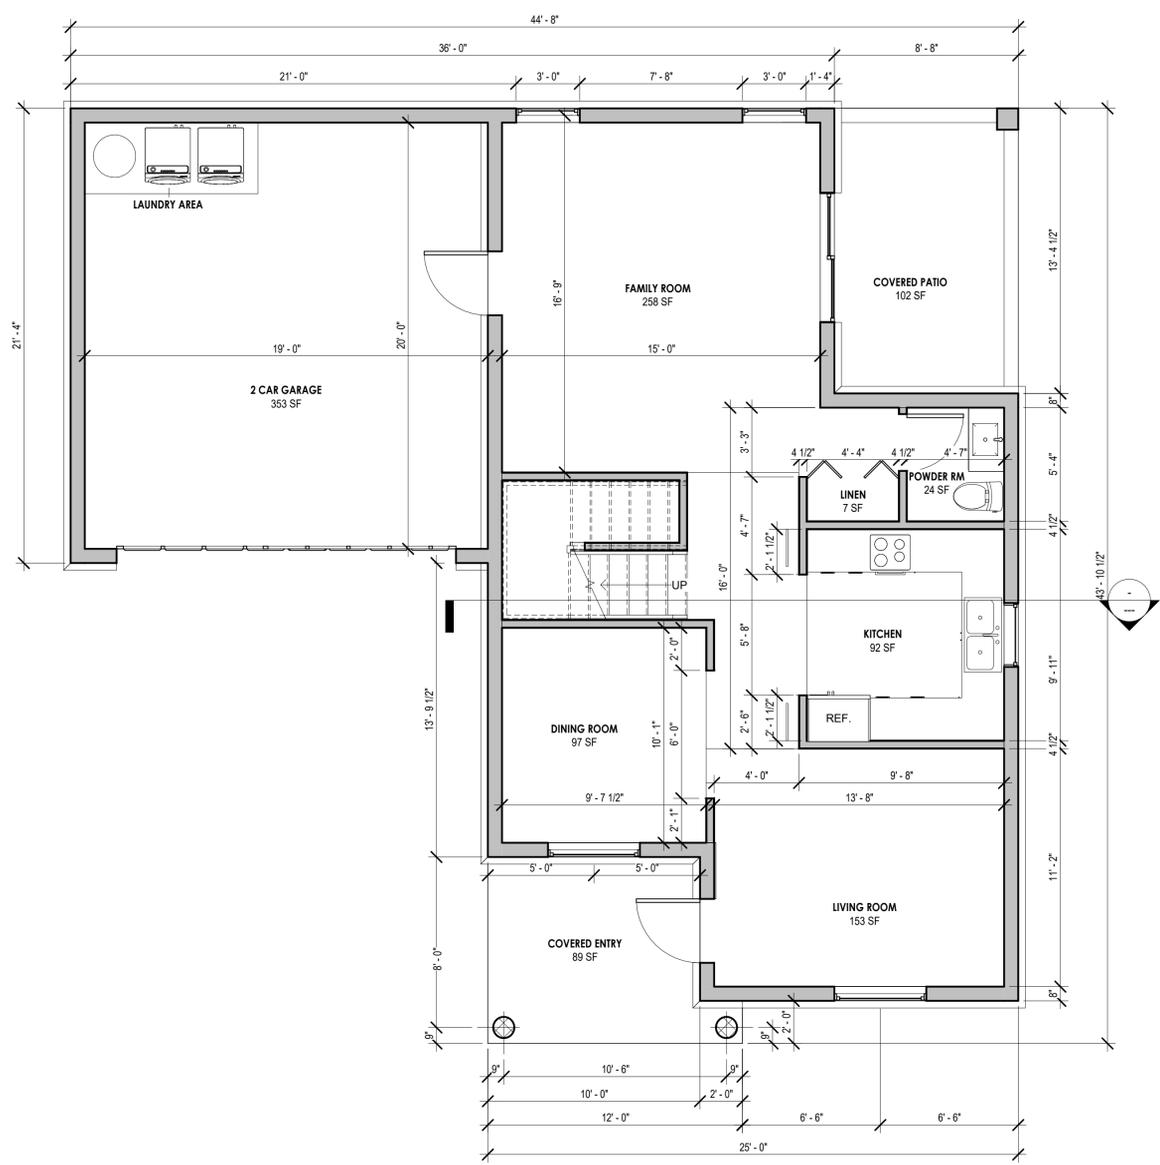

MISSION LAKES HOMES

MODEL 2

No.	Description	Date

Project number	Project Number
Date	OCT 16, 2023
Drawn by	Author
Checked by	Checker
Scale	

**STUART**  
ARCHITECTURE

7199 NW 49 PLACE  
LAUDERHILL, FL. 33319  
(855) 404-7866  
Web: www.samiami.net  
Email: anson@samiami.net

Anson M. Stuart  
AR97856


**MISSION LAKES HOMES**  
**MODEL 2**




① South  
1/4" = 1'-0"



② North  
1/4" = 1'-0"

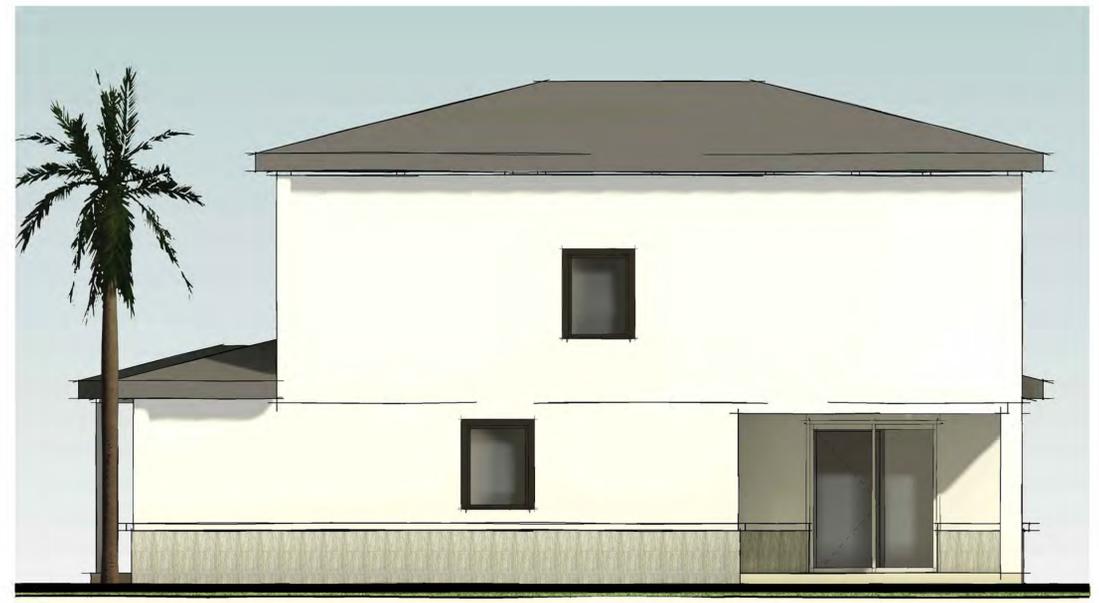

③ West  
1/4" = 1'-0"

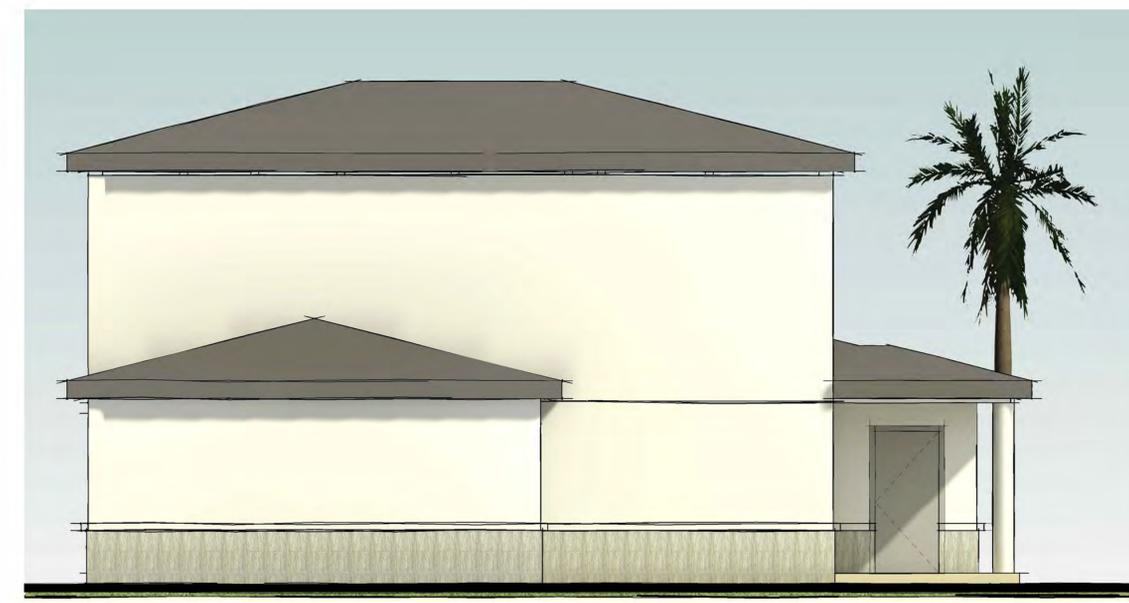

④ East  
1/4" = 1'-0"

No.	Description	Date

Project number	Project Number
Date	OCT 16, 2023
Drawn by	Author
Checked by	Checker
Scale	

**STUART**  
ARCHITECTURE

7199 NW 49 PLACE  
LAUDERHILL, FL. 33319  
(855) 404-7866  
Web: www.samiami.net  
Email: anson@samiami.net



Anson M. Stuart  
AR97856

MISSION LAKES HOME  
MODEL 2



No.	Description	Date

**Elevations**

Project number	Project Number
Date	OCT 16, 2023
Drawn by	Author
Checked by	Checker

**A7**


Scale



7199 NW 49 PLACE  
LAUDERHILL, FL. 33319  
(855) 404-7866  
Web: www.samiami.net  
Email: anson@samiami.net

Anson M. Stuart  
AR97856

**MISSION LAKES HOMES**  
**MODEL 3**

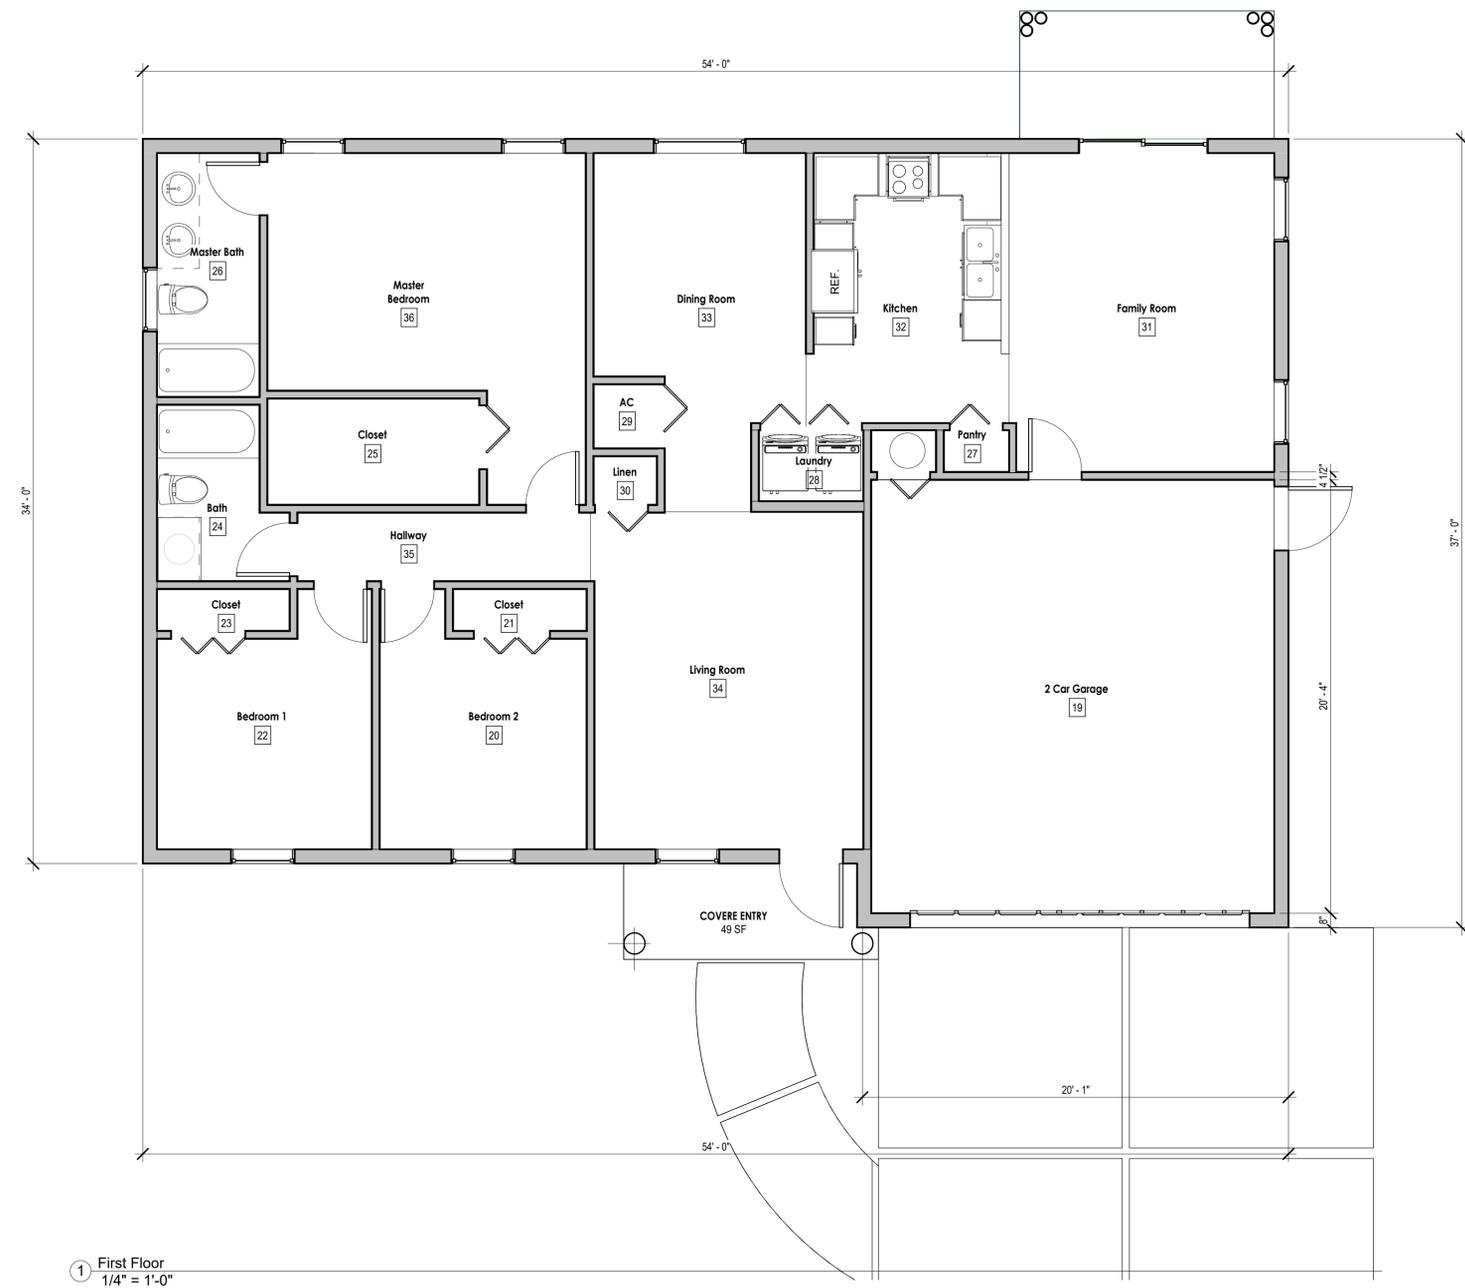

1 First Floor  
1/4" = 1'-0"

No.	Description	Date

Project number	22069
Date	OCT 16, 2023
Drawn by	CA
Checked by	AMS
Scale	

**STUART**  
ARCHITECTURE

7199 NW 49 PLACE  
LAUDERHILL, FL. 33319  
(855) 404-7866  
Web: www.samiami.net  
Email: anson@samiami.net

Anson M. Stuart  
AR97856

**MISSION LAKES HOMES**  
**MODEL 3**



② South  
1/4" = 1'-0"



① West  
1/4" = 1'-0"

③ North  
1/4" = 1'-0"

No.	Description	Date

Project number	22069
Date	OCT 16, 2023
Drawn by	Author
Checked by	Checker
Scale	