


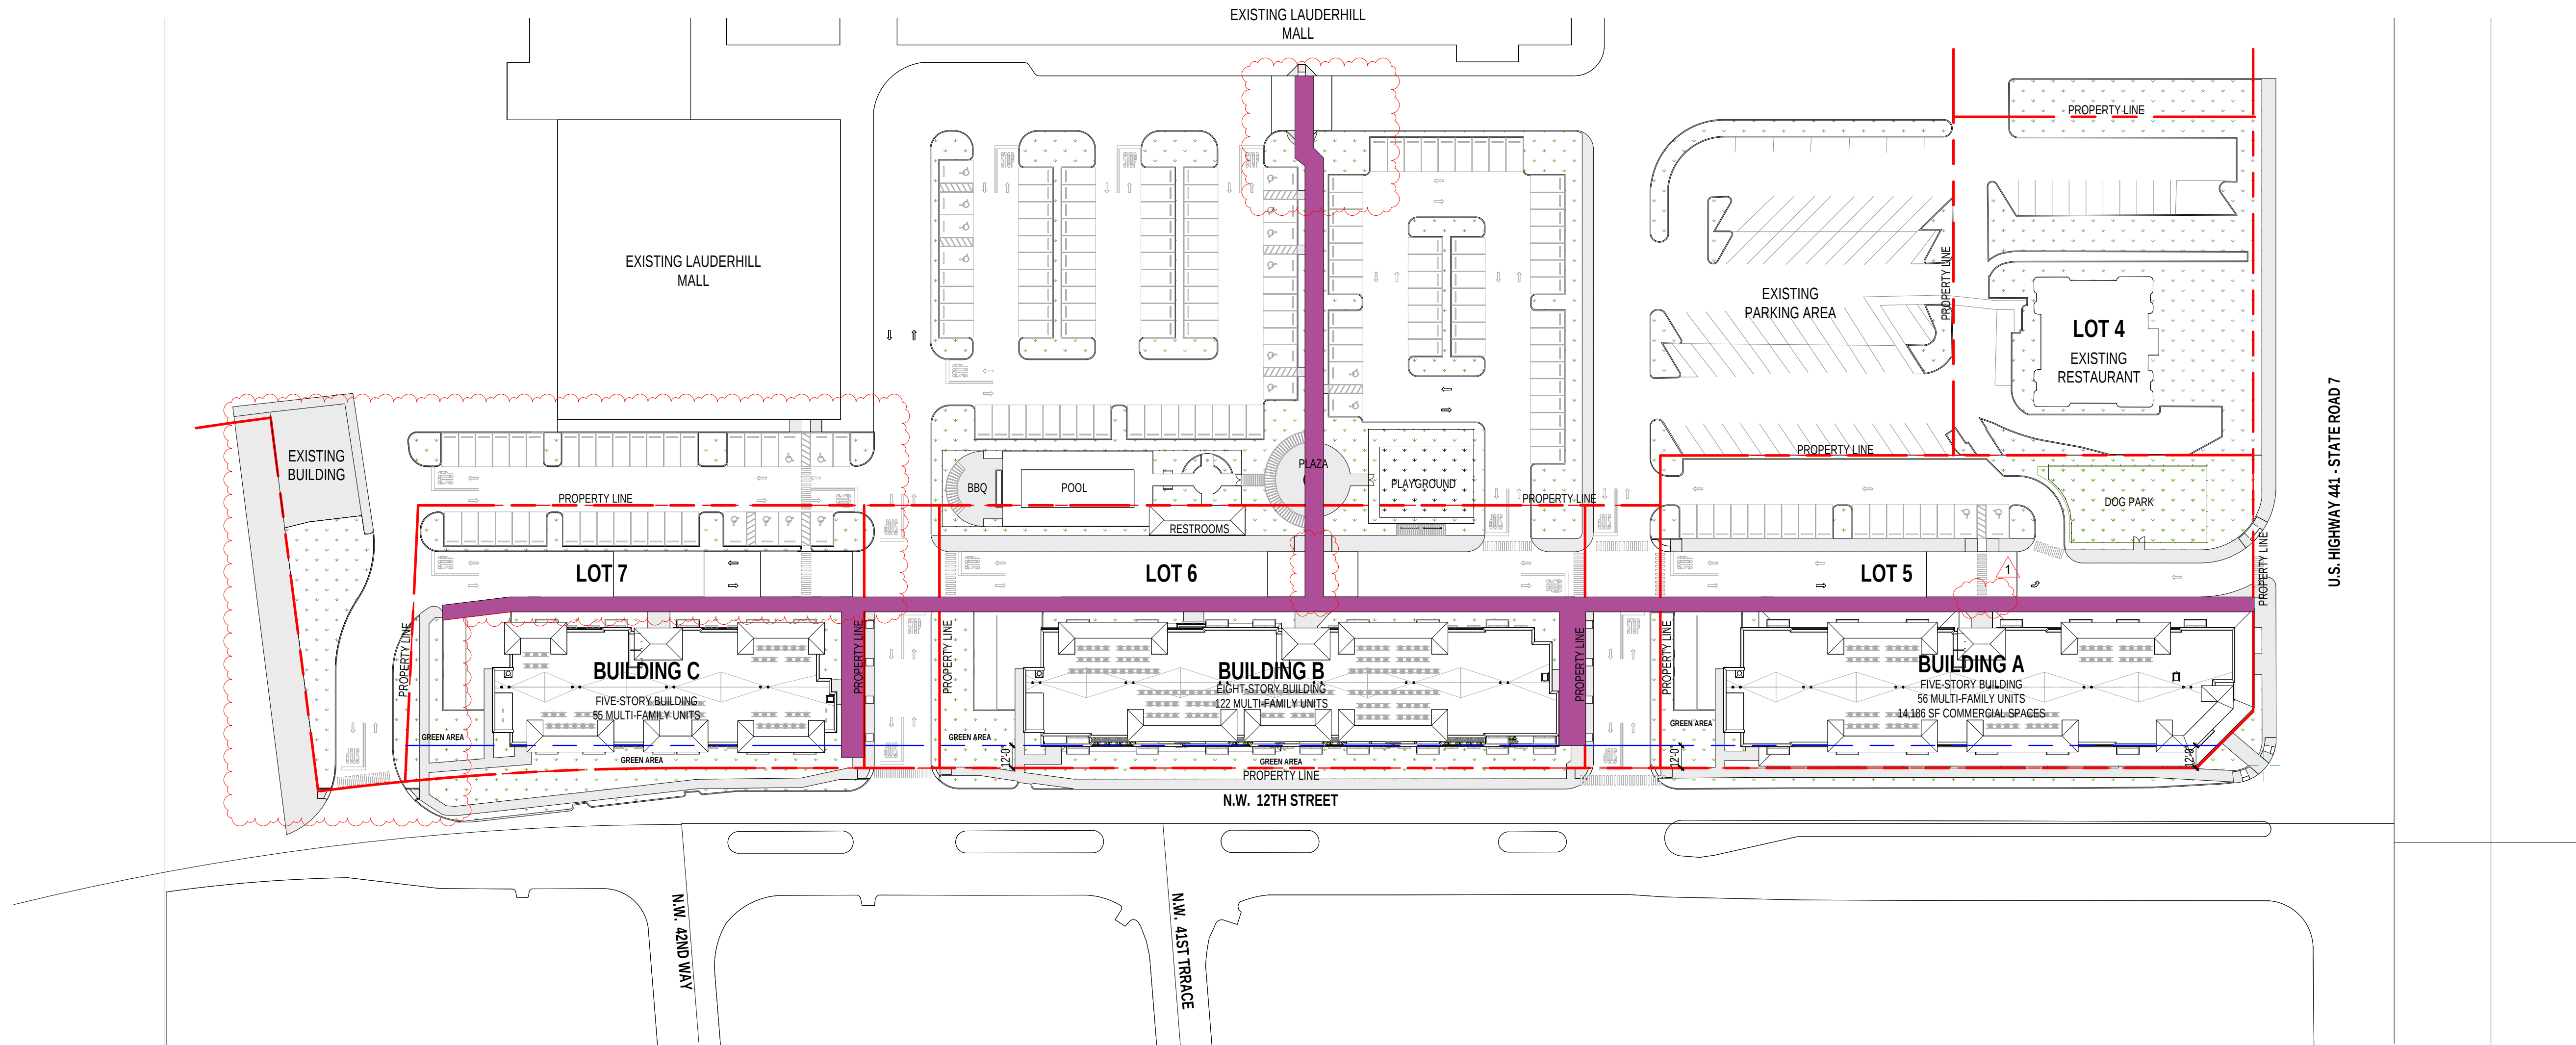

1 SPA SITE PLAN - CONNECTIVITY
1" = 50'-0"

COLOR SCHEMES

PEDESTRIAN CONNECTIVITY



DESIGN

666 N.E. 125th STREET, SUITE 247
NORTH MIAMI, FL 33161 Phone:
305.720.2079
C.O.A. 33221

ARCHITECT:



JORGE O VALLE
LICENSE # 94068

This item has been digitally signed and sealed by
Jorge O valle P.A. on the date adjacent to the seal.
Printed copies of this document are not considered
signed and sealed and the signature must be verified
on any electronic copies
Copyright 2024 By: URBN Design Architecture LLC

OWNER:



REVISIONS:

No.	DATE	DESCRIPTION
1	03/26/2025	Design revision

DESIGNED BY: JO

PROJECT MANAGER: JO

LAUDHILL VILLAGE
State Road 7 & NW 12th Street,
Lauderhill, FL 33313

CONNECTIVITY PLAN

PROJECT NUMBER:
I070

PROJECT ISSUE DATE:
06-10-2024

SHEET NUMBER:

A1-01