

Scale *As indicated*

Victor
Manuel
Hernandez

Digitally signed
by Victor Manuel
Hernandez
Date: 2024.02.23
00:42:47 -05'00'

SEPO
LIBRARY
ADRIANA GARCIA
adriana@sepo.com
360-9986131

6.1.5.1* Deliberate - Health Care Occupancy.
An occupancy used to provide medical or other treatment or care simultaneously to four or more patients in an inpatient basis, where such patients are mostly incapable of self-preservation due to age.

6.1.6 Ambulatory Health Care. For requirements, see Chapter 20 and 21.

6.1.6.1* Deliberate - Ambulatory Health Care Occupancy.
An occupancy used to provide services or treatment simultaneously to four or more patients that provides, on an outpatient basis, one or more of the following:

- (1) Treatment for patients that renders the patients incapable of taking action for self-preservation under emergency conditions without the assistance of others.
- (2) Anesthesia that renders the patients incapable of taking action for self-preservation under emergency conditions without the assistance of others.
- (3) Emergency or urgent care for patients who, due to the nature of their injury or illness, are incapable of taking action for self-preservation under emergency conditions without the assistance of others.

HERNANDEZ STRUCTURAL DESIGN INC.
STRUCTURAL CONSULTANTS, INSPECTIONS, INVESTIGATIONS
1000 W. 10TH AVE., SUITE 100
LAUDERHILL, FL 33313
TEL: 754-431-1234 FAX: 754-431-1235



INTERIOR REMODELING TO EXISTING
PROPOSED FIRST FLOOR
OSCAR MENDOZA, P.E.
5550 W. OAKLAND PARK UNIT #100
LAUDERHILL, FL 33313

Revision:


SHEET NO.:
A-3


DATE: 12-1-2023
SCALE: 1/8"=1'-0"

JOB NO. 1

SCALE

PERMIT SET
VICTOR MANUEL HERNANDEZ
PE-72387

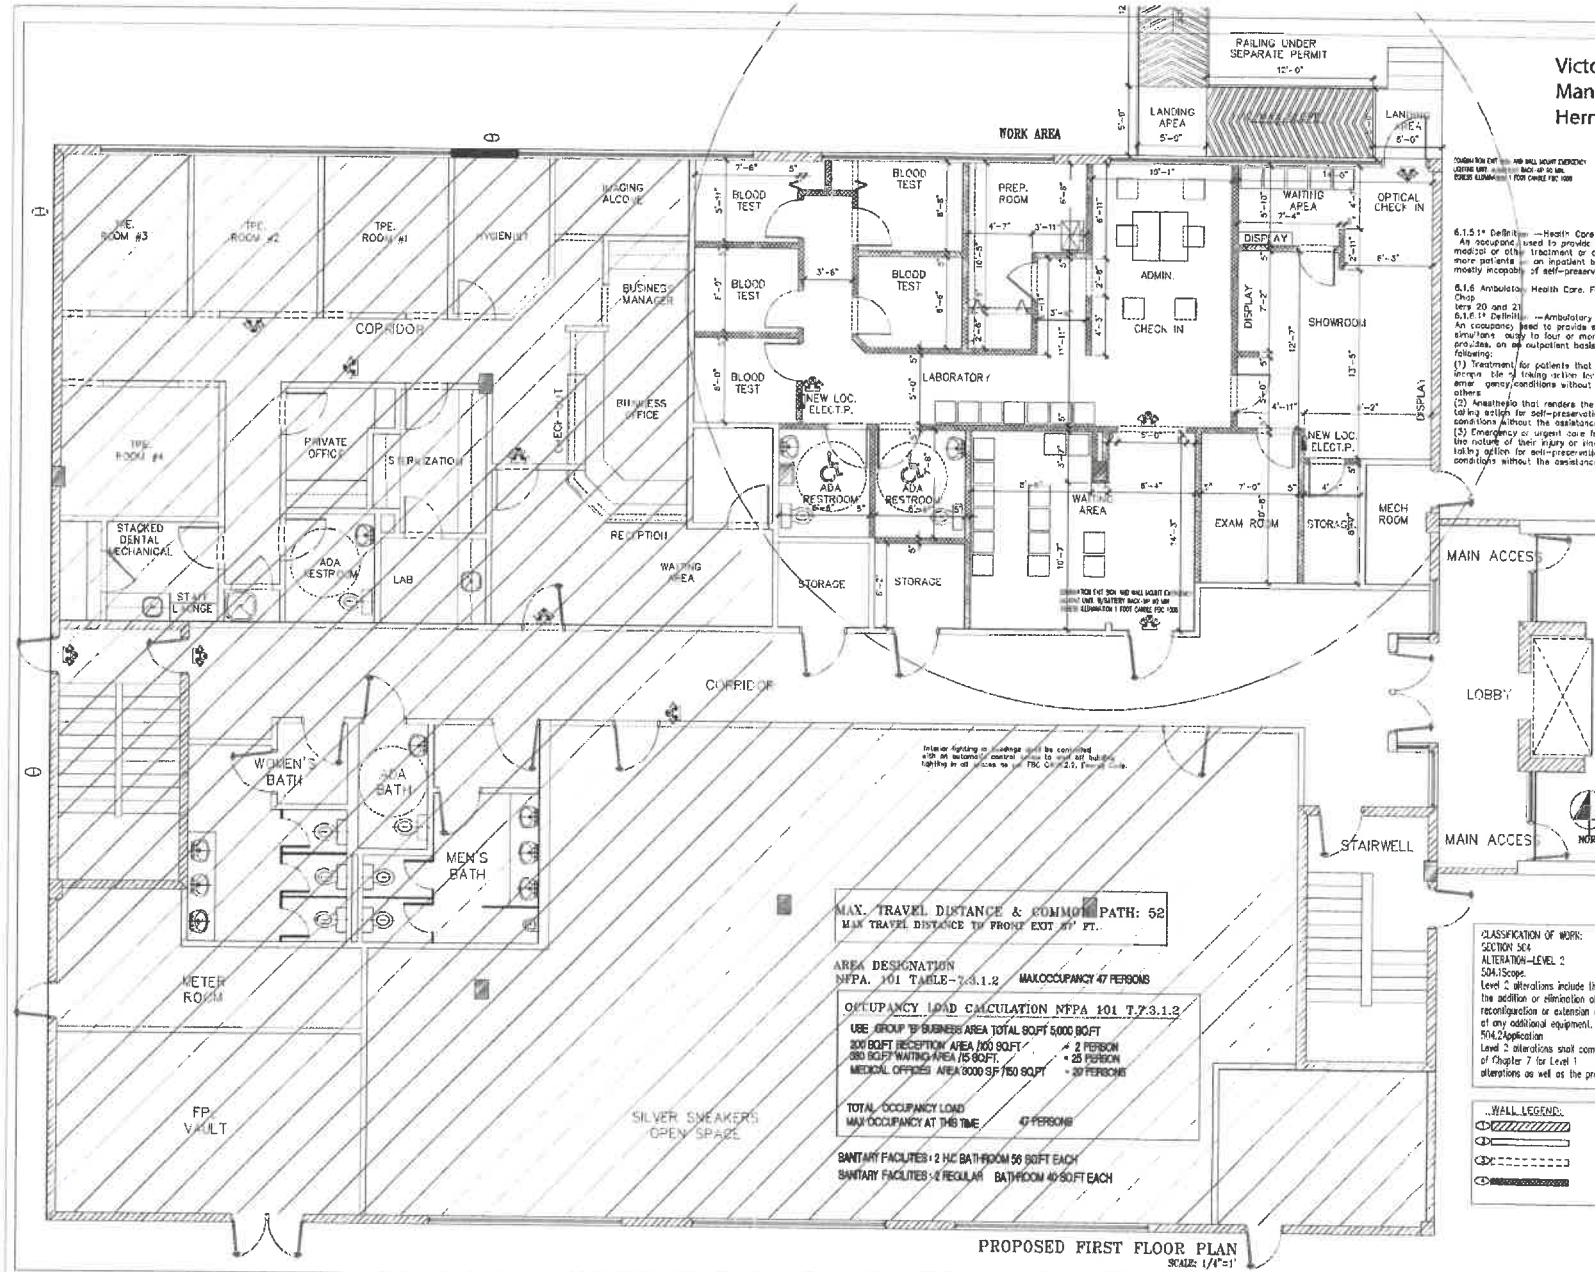

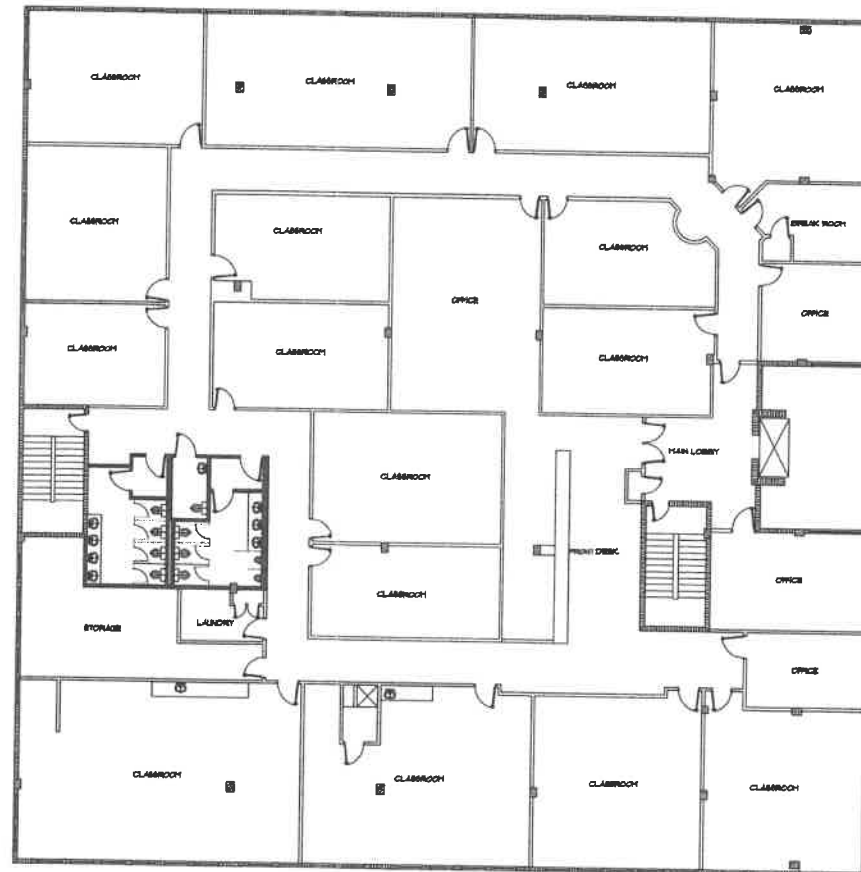

EXISTING SECOND FLOOR PLAN

SEAL

CONSTRUCTION FOR:
MEDICAL BUILDING
OSCAR MENDEZ M.D.
5950 W OAKLAND PARK
LAUDERHILL, FL. 33313

SHEET NAME:

2ND FLOOR

NYK KRYKON-10000

DATE: SEPT-01-20

PLANTS BY:

SCALE: AS SHOWN

PROPERTY # 5
5059-2020



NORTH	SECRET No.
-------	------------