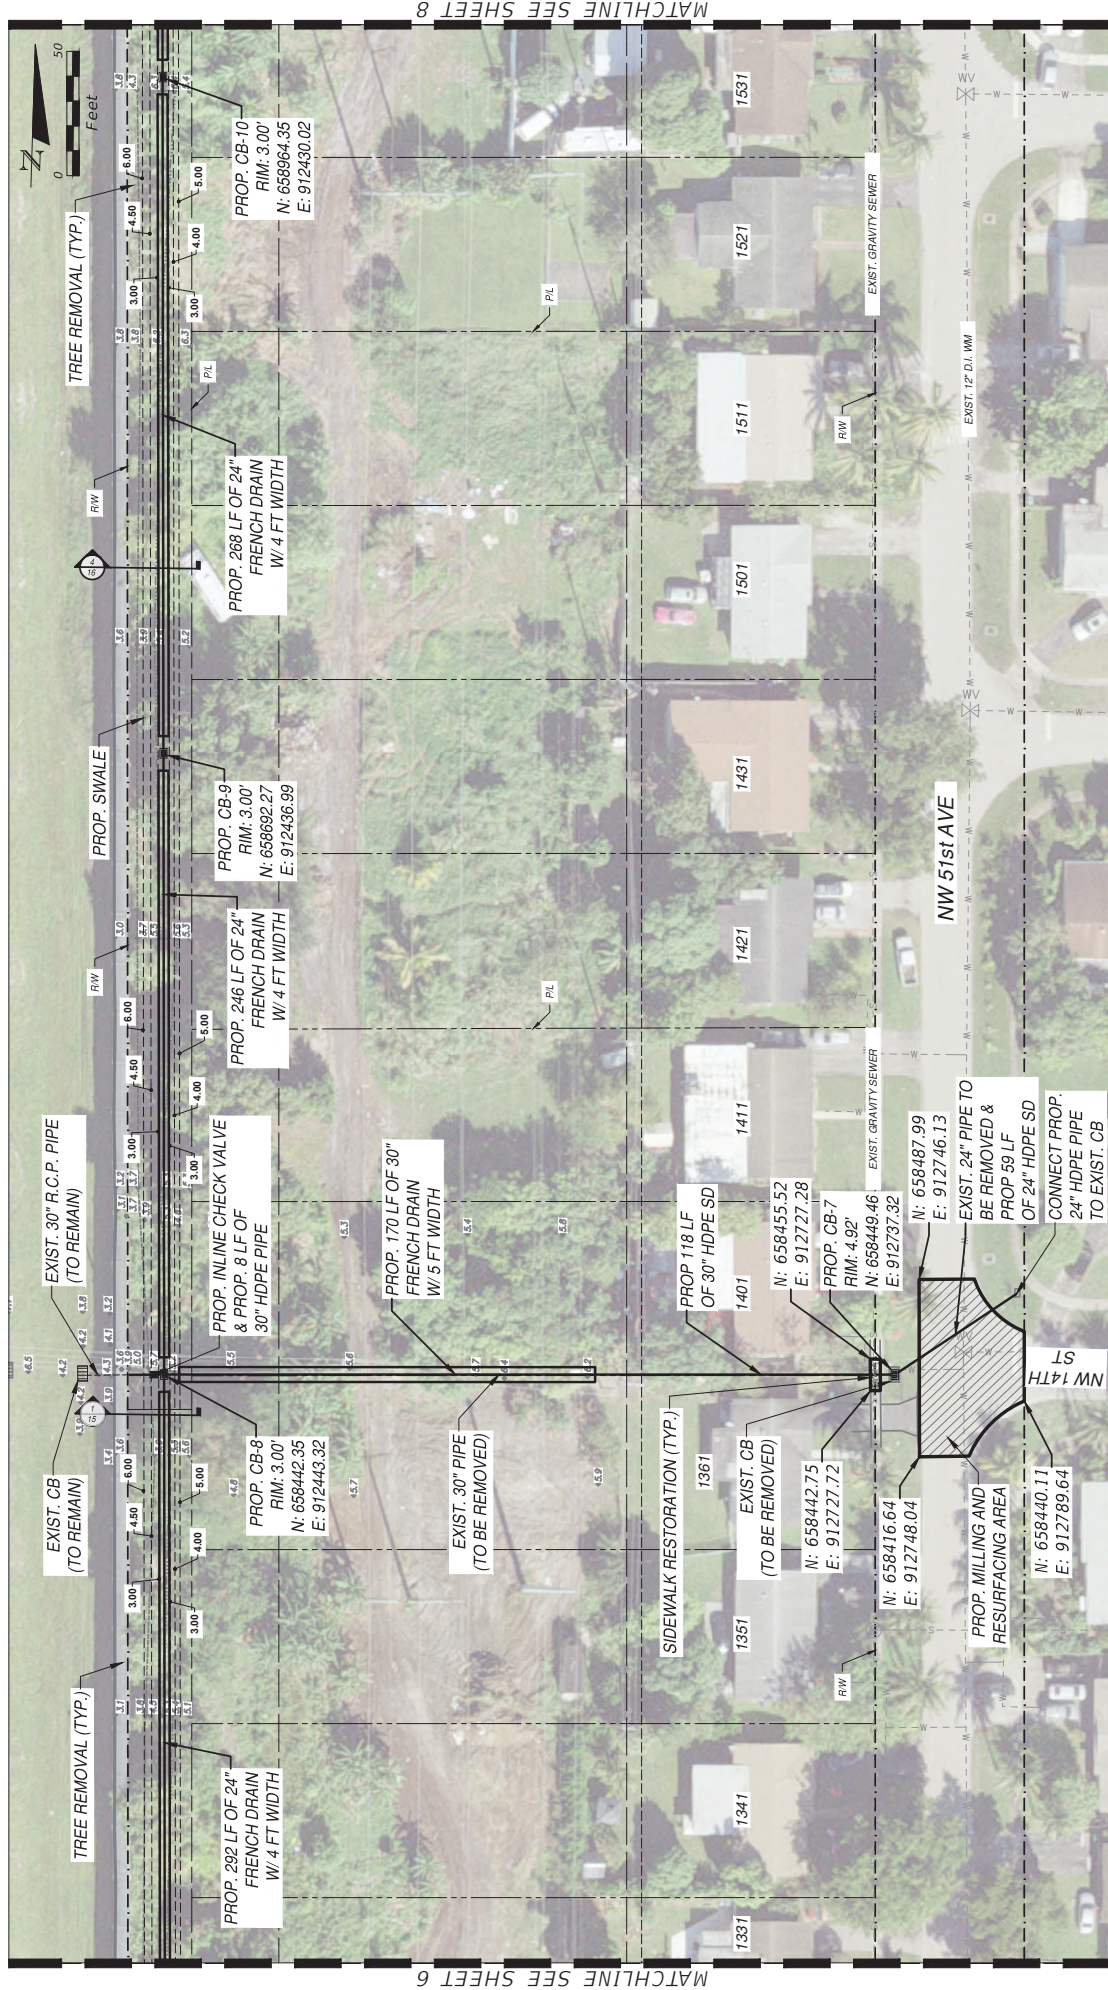


[illegible]

100
engineering

6401 SW 87th Avenue, Suite 200
Miami, Florida 33173
Tel: 305.670.2350 Fax: 305.670.2351
www.bcceng.com

Certificate of Authorization No. 7164

6401 SW 87th Avenue, Suite 200
Miami, Florida 33173
Tel: 305.670.2350 Fax: 305.670.2351
www.bcceng.com
Certificate of Authorization No. 7184

6401 SW 87th Avenue, Suite 200
Miami, Florida 33173
Tel: 305.670.2350 Fax: 305.670.2351
www.bcceng.com
Certificate of Authorization No. 7184

CITY OF LAUDERHILL		
ROAD NO.	COUNTY	PROJECT NUMBER
-	BROWARD COUNTY	1023439.01

**DRAINAGE IMPROVEMENT
EAST OF THE FLORIDA TURNPIKE
PAVING, GRADING AND DRAINAGE PLAN**

**DRAINAGE IMPROVEMENT
EAST OF THE FLORIDA TURNPIKE
PAVING, GRADING AND DRAINAGE PLAN**

**DRAINAGE IMPROVEMENT
EAST OF THE FLORIDA TURNPIKE
PAVING, GRADING AND DRAINAGE PLAN**

SHEET NO.	7
--------------	---

SHEET NO.	7
--------------	---