


STATE OF FLORIDA
DEPARTMENT OF TRANSPORTATION

CONTRACT PLANS

FINANCIAL PROJECT ID 429569-5-52-01
BROWARD COUNTY (86000, 86090, 86900)

SR 816/OAKLAND PARK BOULEVARD
TRANSIT & MOBILITY PROJECTS AT VARIOUS ROADWAYS

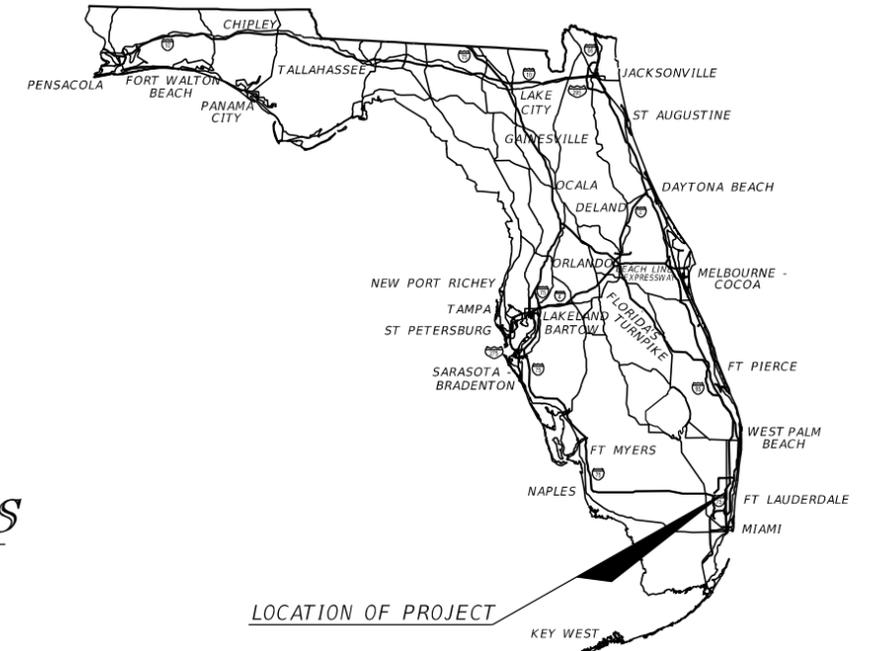


INDEX OF SIGNING AND PAVEMENT MARKING PLANS

SHEET NO.	SHEET DESCRIPTION
S-1	KEY SHEET
S-2 - S-5	TABULATION OF QUANTITIES
S-6	GENERAL NOTES
S-7 - S-29	PLAN SHEETS
S-30	GUIDE SIGN WORKSHEET

SIGNING AND PAVEMENT MARKING PLANS

**CONSTRUCTABILITY SUBMITTAL
OCTOBER 2018**

THIS ITEM HAS BEEN DIGITALLY
SIGNED AND SEALED BY:

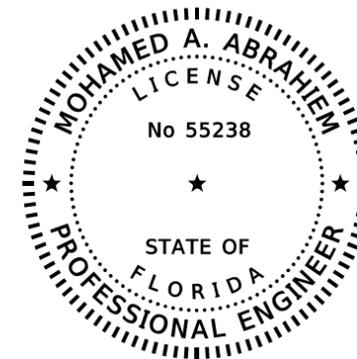

ON THE DATE ADJACENT TO THE SEAL.
PRINTED COPIES OF THIS DOCUMENT ARE
NOT CONSIDERED SIGNED AND SEALED
AND THE SIGNATURE MUST BE VERIFIED
ON ANY ELECTRONIC COPIES.

**SIGNING AND PAVEMENT MARKING PLANS
ENGINEER OF RECORD:**

AECOM TECHNICAL SERVICES, INC.
7800 CONGRESS AVENUE, SUITE 200
BOCA RATON, FL 33487
CONTRACT NO.: C9F49
VENDOR NO.: 952661922-001
CERTIFICATE OF AUTHORIZATION NO.: 8115
MOHAMED A. ABRAHIEM, P.E. NO. 55238

FDOT PROJECT MANAGER:
BINOD BASNET, P.E.

CONSTRUCTION CONTRACT NO.	FISCAL YEAR	SHEET NO.
	20	S-1

NOTICE: THE OFFICIAL RECORD OF THIS SHEET IS THE ELECTRONIC FILE DIGITALLY SIGNED AND SEALED UNDER RULE 61G15-23.004, F.A.C.

TABULATION OF QUANTITIES

PAY ITEM NO.	DESCRIPTION	UNIT	SHEET NUMBERS												TOTAL THIS SHEET		GRAND TOTAL			
			S-7		S-8		S-9		S-10		S-11		S-12		S-13		PLAN	FINAL	PLAN	FINAL
			PLAN	FINAL	PLAN	FINAL	PLAN	FINAL	PLAN	FINAL	PLAN	FINAL	PLAN	FINAL						
523-1-3	PATTERNED PAVEMENT, VEHICULAR AREAS- GREEN BIKE LANE	SY	490.30		165.60											655.90				
700-1-11	SINGLE POST SIGN, F&I GROUND MOUNT, UP TO 12 SF	AS	10.00		6.00		4.00		4.00		2.00		2.00		9.00	37.00				
700-1-12	SINGLE POST SIGN, F&I GROUND MOUNT, 12 TO 20 SF	AS																		
700-1-50	SINGLE POST SIGN, RELOCATE	AS	1.00		2.00		2.00		1.00							6.00				
700-1-60	SINGLE POST SIGN, REMOVE	AS																		
710-90	PAINTED PAVEMENT MARKINGS, FINAL SURFACE	LS																		
*	RETRO-REFLECTIVE PAVEMENT MARKERS	EA																		
*	PAINTED PAVEMENT MARKINGS, STANDARD, WHITE, SOLID, 6"	GM	0.599		0.506		0.377		0.324		0.365		0.201		0.351	2.72				
*	PAINTED PAVEMENT MARKINGS, STANDARD, WHITE, SOLID FOR INTERCHANGE AND URBAND ISLAND, 8"	GM	0.009													0.01				
*	PAINTED PAVEMENT MARKINGS, STANDARD, WHITE, SOLID FOR INTERCHANGE MARKINGS, 12"	GM																		
*	PAINTED PAVEMENT MARKINGS, STANDARD, WHITE, SOLID FOR CROSSWALK AND ROUNDABOUT, 12"	LF	444.20													444.20				
*	PAINTED PAVEMENT MARKINGS, STANDARD, WHITE, SOLID FOR DIAGONAL OR CHEVRON, 18"	LF																		
*	PAINTED PAVEMENT MARKINGS, STANDARD, WHITE, SOLID FOR STOP LINE, 24"	LF	211.30										14.40			225.70				
*	PAINTED PAVEMENT MARKINGS, STANDARD, WHITE, SKIP, 10-30 OR 3-9 SKIP, 6" WIDE	GM	0.064													0.06				
*	PAINTED PAVEMENT MARKINGS, STANDARD, WHITE, 3'-9' SKIP DROP LINE, 12" WIDE	GM																		
*	PAINTED PAVEMENT MARKINGS, STANDARD, WHITE, 2-4 DOTTED GUIDELINE/ 6-10 DOTTED EXTENSION, 6"	GM	0.766		0.43		0.18		0.08		0.09		0.03		0.03	1.60				
*	PAINTED PAVEMENT MARKINGS, STANDARD, WHITE, MESSAGE OR SYMBOL	EA	9.00		7.00		5.00		1.00				2.00		1.00	25.00				
*	PAINTED PAVEMENT MARKINGS, STANDARD, WHITE, ARROWS	EA	21.00		17.00		7.00		1.00		1.00		2.00		1.00	50.00				
*	PAINTED PAVEMENT MARKINGS, STANDARD, YELLOW, SOLID, 6"	GM	0.375		0.505		0.340		0.337		0.226		0.029			1.81				
*	PAINTED PAVEMENT MARKINGS, STANDARD, YELLOW, SOLID FOR DIAGONAL OR CHEVRON, 18"	LF			112.70											112.70				
*	PAINTED PAVEMENT MARKINGS, STANDARD, YELLOW, 2-4 DOTTED GUIDELINE/6-10 DOTTED EXTENSION, 6"	GM	0.116													0.12				
*	PAINTED PAVEMENT MARKINGS, STANDARD, YELLOW, SKIP, 6"	GM	0.370										0.360		0.270	1.00				
711-11-123	THERMOPLASTIC, WHITE, SOLID, 12" FOR CROSSWALK AND ROUNDABOUT	LF	444.20													444.20				
711-11-124	THERMOPLASTIC, WHITE, SOLID, 18" FOR DIAGONALS AND CHEVRONS	LF																		
711-11-125	THERMOPLASTIC, WHITE, SOLID, 24" FOR STOP LINE AND CROSSWALK	LF	211.30										14.40		112.00	337.70				
711-11-141	THERMOPLASTIC, STANDARD, WHITE, 2-4 DOTTED GUIDELINE/ 6-10 GAP EXTENSION, 6"	GM	0.766		0.430		0.18		0.08		0.09		0.03		0.03	1.59				
711-11-160	THERMOPLASTIC, STANDARD, WHITE, MESSAGE OR SYMBOL	EA	9.00		7.00		5.00								1.00	22.00				
711-11-170	THERMOPLASTIC, STANDARD, WHITE, ARROW	EA	21.00		17.00		7.00				1.00				1.00	47.00				
711-11-224	THERMOPLASTIC, STANDARD, YELLOW, SOLID, 18" FOR DIAGONAL OR CHEVRON	LF			112.70											112.70				
711-16-101	THERMOPLASTIC, STANDARD-OTHER SURFACES, WHITE, SOLID, 6"	GM	0.599		0.506		0.377		0.324		0.365		0.201		0.351	2.72				
711-16-102	THERMOPLASTIC, STANDARD-OTHER SURFACES, WHITE, SOLID, 8"	GM	0.009													0.01				
711-16-131	THERMOPLASTIC, STANDARD-OTHER SURFACES, WHITE, SKIP, 6", 10-30 SKIP OR 3-9 LANE DROP	GM	0.064													0.06				
711-16-133	THERMOPLASTIC, STANDARD-OTHER SURFACES, WHITE, SKIP, 12", 10-30 SKIP OR 3-9 LANE DROP	GM																		
711-16-201	THERMOPLASTIC, STANDARD-OTHER SURFACES, YELLOW, SOLID, 6"	GM	0.375		0.505		0.340		0.337		0.226		0.029		0.207	2.02				
711-16-231	THERMOPLASTIC, STANDARD-OTHER SURFACES, YELLOW, SKIP, 6"	GM	0.370		1.035								0.360		0.270	2.03				
711-17	THERMOPLASTIC, REMOVE EXISTING THERMOPLASTIC PAVEMENT MARKINGS: NON-CONFLICTING ONLY	SF																		

* THESE QUANTITIES ARE PAID FOR UNDER PAINTED PAVEMENT MARKINGS (FINAL SURFACE), LUMP SUM ITEM NO. 710-90. THE QUANTITIES SHOWN ARE FOR ONE APPLICATION: SEE SPECIFICATION 710 FOR THE NUMBER OF APPLICATIONS REQUIRED.

DATE		DESCRIPTION		DATE		DESCRIPTION		MOHAMED A. ABRAHIEM, P.E. P.E. LICENSE NUMBER 55238 AECOM TECHNICAL SERVICES, INC. 7800 CONGRESS AVENUE, SUITE 200 BOCA RATON, FL 33487 CERTIFICATE OF AUTHORIZATION NO. 8115			STATE OF FLORIDA DEPARTMENT OF TRANSPORTATION			TABULATION OF QUANTITIES			SHEET NO.
								ROAD NO.	COUNTY	FINANCIAL PROJECT ID	BROWARD	429569-5-52-01	S-2				

THE OFFICIAL RECORD OF THIS SHEET IS THE ELECTRONIC FILE DIGITALLY SIGNED AND SEALED UNDER RULE 61G15-23.004, F.A.C.

TABULATION OF QUANTITIES

PAY ITEM NO.	DESCRIPTION	UNIT	SHEET NUMBERS												TOTAL THIS SHEET		GRAND TOTAL			
			S-14		S-15		S-16		S-17		S-18		S-19		S-20		PLAN	FINAL	PLAN	FINAL
			PLAN	FINAL	PLAN	FINAL	PLAN	FINAL	PLAN	FINAL	PLAN	FINAL	PLAN	FINAL						
523-1-3	PATTERNED PAVEMENT, VEHICULAR AREAS- GREEN BIKE LANE	SY							82.40								82.40			
700-1-11	SINGLE POST SIGN, F&I GROUND MOUNT, UP TO 12 SF	AS	7.00		6.00		4.00		4.00		9.00		9.00		4.00		43.00			
700-1-12	SINGLE POST SIGN, F&I GROUND MOUNT, 12 TO 20 SF	AS																		
700-1-50	SINGLE POST SIGN, RELOCATE	AS	2.00				1.00						1.00				4.00			
700-1-60	SINGLE POST SIGN, REMOVE	AS								1.00							1.00			
710-90	PAINTED PAVEMENT MARKINGS, FINAL SURFACE	LS																		
*	RETRO-REFLECTIVE PAVEMENT MARKERS	EA																		
*	PAINTED PAVEMENT MARKINGS, STANDARD, WHITE, SOLID, 6"	GM	0.321		0.381		0.304		0.155		0.811		0.737		0.349		3.06			
*	PAINTED PAVEMENT MARKINGS, STANDARD, WHITE, SOLID FOR INTERCHANGE AND URBAN ISLAND, 8"	GM																		
*	PAINTED PAVEMENT MARKINGS, STANDARD, WHITE, SOLID FOR INTERCHANGE MARKINGS, 12"	GM																		
*	PAINTED PAVEMENT MARKINGS, STANDARD, WHITE, SOLID FOR CROSSWALK AND ROUNDABOUT, 12"	LF			56.00				140.40				198.10		22.10		416.60			
*	PAINTED PAVEMENT MARKINGS, STANDARD, WHITE, SOLID FOR DIAGONAL OR CHEVRON, 18"	LF							75.20						34.80		110.00			
*	PAINTED PAVEMENT MARKINGS, STANDARD, WHITE, SOLID FOR STOP LINE, 24"	LF	28.80				28.80		193.40				36.40		48.30		335.70			
*	PAINTED PAVEMENT MARKINGS, STANDARD, WHITE, SKIP, 10-30 OR 3-9 SKIP, 6" WIDE	GM																		
*	PAINTED PAVEMENT MARKINGS, STANDARD, WHITE, 3'-9" SKIP DROP LINE, 12" WIDE	GM																		
*	PAINTED PAVEMENT MARKINGS, STANDARD, WHITE, 2-4 DOTTED GUIDELINE/ 6-10 DOTTED EXTENSION, 6"	GM	0.08		0.02		0.04		0.06				0.03		0.03		0.26			
*	PAINTED PAVEMENT MARKINGS, STANDARD, WHITE, MESSAGE OR SYMBOL	EA	6.00		3.00		4.00		2.00		8.00		2.00		6.00		31.00			
*	PAINTED PAVEMENT MARKINGS, STANDARD, WHITE, ARROWS	EA	6.00		3.00		4.00		2.00		3.00		2.00		5.00		25.00			
*	PAINTED PAVEMENT MARKINGS, STANDARD, YELLOW, SOLID, 6"	GM	0.174				0.230		0.138		0.395		0.355		0.173		1.47			
*	PAINTED PAVEMENT MARKINGS, STANDARD, YELLOW, SOLID FOR DIAGONAL OR CHEVRON, 18"	LF																		
*	PAINTED PAVEMENT MARKINGS, STANDARD, YELLOW, 2-4 DOTTED GUIDELINE/6-10 DOTTED EXTENSION, 6"	GM																		
*	PAINTED PAVEMENT MARKINGS, STANDARD, YELLOW, SKIP, 6"	GM	0.417		0.880		0.224										1.52			
711-11-123	THERMOPLASTIC, WHITE, SOLID, 12" FOR CROSSWALK AND ROUNDABOUT	LF			56.00				140.40				198.10		22.10		416.60			
711-11-124	THERMOPLASTIC, WHITE, SOLID, 18" FOR DIAGONALS AND CHEVRONS	LF							75.20						34.80		110.00			
711-11-125	THERMOPLASTIC, WHITE, SOLID, 24" FOR STOP LINE AND CROSSWALK	LF	28.80				28.80		193.40		23.00		36.40		48.30		358.70			
711-11-141	THERMOPLASTIC, STANDARD, WHITE, 2-4 DOTTED GUIDELINE/ 6-10 GAP EXTENSION, 6"	GM	0.08		0.02		0.04		0.06				0.03		0.03		0.26			
711-11-160	THERMOPLASTIC, STANDARD, WHITE, MESSAGE OR SYMBOL	EA	6.00		3.00		4.00				8.00				6.00		27.00			
711-11-170	THERMOPLASTIC, STANDARD, WHITE, ARROW	EA	6.00		3.00		4.00				3.00				5.00		21.00			
711-11-224	THERMOPLASTIC, STANDARD, YELLOW, SOLID, 18" FOR DIAGONAL OR CHEVRON	LF																		
711-16-101	THERMOPLASTIC, STANDARD-OTHER SURFACES, WHITE, SOLID, 6"	GM	0.321		0.381		0.304		0.155		0.811		0.737		0.349		3.06			
711-16-102	THERMOPLASTIC, STANDARD-OTHER SURFACES, WHITE, SOLID, 8"	GM																		
711-16-131	THERMOPLASTIC, STANDARD-OTHER SURFACES, WHITE, SKIP, 6", 10-30 SKIP OR 3-9 LANE DROP	GM																		
711-16-133	THERMOPLASTIC, STANDARD-OTHER SURFACES, WHITE, SKIP, 12", 10-30 SKIP OR 3-9 LANE DROP	GM																		
711-16-201	THERMOPLASTIC, STANDARD-OTHER SURFACES, YELLOW, SOLID, 6"	GM	0.174		0.505		0.230		0.138		0.395		0.355		0.173		1.97			
711-16-231	THERMOPLASTIC, STANDARD-OTHER SURFACES, YELLOW, SKIP, 6"	GM	0.417		0.880		0.224										1.52			
711-17	THERMOPLASTIC, REMOVE EXISTING THERMOPLASTIC PAVEMENT MARKINGS: NON-CONFLICTING ONLY	SF									285									

* THESE QUANTITIES ARE PAID FOR UNDER PAINTED PAVEMENT MARKINGS (FINAL SURFACE), LUMP SUM ITEM NO. 710-90. THE QUANTITIES SHOWN ARE FOR ONE APPLICATION: SEE SPECIFICATION 710 FOR THE NUMBER OF APPLICATIONS REQUIRED.

<table border="1"> <thead> <tr> <th colspan="2">REVISIONS</th> </tr> <tr> <th>DATE</th> <th>DESCRIPTION</th> </tr> </thead> <tbody> <tr> <td> </td> <td> </td> </tr> </tbody> </table>				REVISIONS		DATE	DESCRIPTION			MOHAMED A. ABRAHIEM, P.E. P.E. LICENSE NUMBER 55238 AECOM TECHNICAL SERVICES, INC. 7800 CONGRESS AVENUE, SUITE 200 BOCA RATON, FL 33487 CERTIFICATE OF AUTHORIZATION NO. 8115	STATE OF FLORIDA DEPARTMENT OF TRANSPORTATION <table border="1"> <tr> <th>ROAD NO.</th> <th>COUNTY</th> <th>FINANCIAL PROJECT ID</th> </tr> <tr> <td> </td> <td>BROWARD</td> <td>429569-5-52-01</td> </tr> </table>	ROAD NO.	COUNTY	FINANCIAL PROJECT ID		BROWARD	429569-5-52-01	SHEET NO. S-3
REVISIONS																		
DATE	DESCRIPTION																	
ROAD NO.	COUNTY	FINANCIAL PROJECT ID																
	BROWARD	429569-5-52-01																

TABULATION OF QUANTITIES

THE OFFICIAL RECORD OF THIS SHEET IS THE ELECTRONIC FILE DIGITALLY SIGNED AND SEALED UNDER RULE 61G15-23.004, F.A.C.

TABULATION OF QUANTITIES

PAY ITEM NO.	DESCRIPTION	UNIT	SHEET NUMBERS												TOTAL THIS SHEET		GRAND TOTAL			
			S-21		S-22		S-23		S-24		S-25		S-26		S-27		PLAN	FINAL	PLAN	FINAL
			PLAN	FINAL	PLAN	FINAL	PLAN	FINAL	PLAN	FINAL	PLAN	FINAL	PLAN	FINAL						
523-1-3	PATTERNED PAVEMENT, VEHICULAR AREAS- GREEN BIKE LANE	SY																		
700-1-11	SINGLE POST SIGN, F&I GROUND MOUNT, UP TO 12 SF	AS	2.00		2.00		3.00		6.00		6.00		4.00		11.0		34.00			
700-1-12	SINGLE POST SIGN, F&I GROUND MOUNT, 12 TO 20 SF	AS													3.00		3.00			
700-1-50	SINGLE POST SIGN, RELOCATE	AS																		
700-1-60	SINGLE POST SIGN, REMOVE	AS					1.00		1.00								2.00			
710-90	PAINTED PAVEMENT MARKINGS, FINAL SURFACE	LS																		
*	RETRO-REFLECTIVE PAVEMENT MARKERS	EA																		
*	PAINTED PAVEMENT MARKINGS, STANDARD, WHITE, SOLID, 6"	GM	0.783		0.478				0.041								1.30			
*	PAINTED PAVEMENT MARKINGS, STANDARD, WHITE, SOLID FOR INTERCHANGE AND URBAN ISLAND, 8"	GM																		
*	PAINTED PAVEMENT MARKINGS, STANDARD, WHITE, SOLID FOR INTERCHANGE MARKINGS, 12"	GM																		
*	PAINTED PAVEMENT MARKINGS, STANDARD, WHITE, SOLID FOR CROSSWALK AND ROUNDABOUT, 12"	LF							37.10								37.10			
*	PAINTED PAVEMENT MARKINGS, STANDARD, WHITE, SOLID FOR DIAGONAL OR CHEVRON, 18"	LF																		
*	PAINTED PAVEMENT MARKINGS, STANDARD, WHITE, SOLID FOR STOP LINE, 24"	LF	13.60						19.50								33.10			
*	PAINTED PAVEMENT MARKINGS, STANDARD, WHITE, SKIP, 10-30 OR 3-9 SKIP, 6" WIDE	GM																		
*	PAINTED PAVEMENT MARKINGS, STANDARD, WHITE, 3'-9' SKIP DROP LINE, 12" WIDE	GM																		
*	PAINTED PAVEMENT MARKINGS, STANDARD, WHITE, 2-4 DOTTED GUIDELINE/ 6-10 DOTTED EXTENSION, 6"	GM							0.15								0.15			
*	PAINTED PAVEMENT MARKINGS, STANDARD, WHITE, MESSAGE OR SYMBOL	EA							6.00		16.00			6.00			28.00			
*	PAINTED PAVEMENT MARKINGS, STANDARD, WHITE, ARROWS	EA							2.00		2.00						4.00			
*	PAINTED PAVEMENT MARKINGS, STANDARD, YELLOW, SOLID, 6"	GM							0.129								0.13			
*	PAINTED PAVEMENT MARKINGS, STANDARD, YELLOW, SOLID FOR DIAGONAL OR CHEVRON, 18"	LF																		
*	PAINTED PAVEMENT MARKINGS, STANDARD, YELLOW, 2-4 DOTTED GUIDELINE/6-10 DOTTED EXTENSION, 6"	GM																		
*	PAINTED PAVEMENT MARKINGS, STANDARD, YELLOW, SKIP, 6"	GM																		
711-11-123	THERMOPLASTIC, WHITE, SOLID, 12" FOR CROSSWALK AND ROUNDABOUT	LF							37.10								37.10			
711-11-124	THERMOPLASTIC, WHITE, SOLID, 18" FOR DIAGONALS AND CHEVRONS	LF																		
711-11-125	THERMOPLASTIC, WHITE, SOLID, 24" FOR STOP LINE AND CROSSWALK	LF	13.60						19.50								33.10			
711-11-141	THERMOPLASTIC, STANDARD, WHITE, 2-4 DOTTED GUIDELINE/ 6-10 GAP EXTENSION, 6"	GM							0.15								0.15			
711-11-160	THERMOPLASTIC, STANDARD, WHITE, MESSAGE OR SYMBOL	EA							6.00		16.00			6.00			28.00			
711-11-170	THERMOPLASTIC, STANDARD, WHITE, ARROW	EA							2.00		2.00						4.00			
711-11-224	THERMOPLASTIC, STANDARD, YELLOW, SOLID, 18" FOR DIAGONAL OR CHEVRON	LF																		
711-16-101	THERMOPLASTIC, STANDARD-OTHER SURFACES, WHITE, SOLID, 6"	GM	0.783		0.478				0.041								1.30			
711-16-102	THERMOPLASTIC, STANDARD-OTHER SURFACES, WHITE, SOLID, 8"	GM																		
711-16-131	THERMOPLASTIC, STANDARD-OTHER SURFACES, WHITE, SKIP, 6", 10-30 SKIP OR 3-9 LANE DROP	GM																		
711-16-133	THERMOPLASTIC, STANDARD-OTHER SURFACES, WHITE, SKIP, 12", 10-30 SKIP OR 3-9 LANE DROP	GM																		
711-16-201	THERMOPLASTIC, STANDARD-OTHER SURFACES, YELLOW, SOLID, 6"	GM							0.129								0.13			
711-16-231	THERMOPLASTIC, STANDARD-OTHER SURFACES, YELLOW, SKIP, 6"	GM																		
711-17	THERMOPLASTIC, REMOVE EXISTING THERMOPLASTIC PAVEMENT MARKINGS: NON-CONFLICTING ONLY	SF																		

* THESE QUANTITIES ARE PAID FOR UNDER PAINTED PAVEMENT MARKINGS (FINAL SURFACE), LUMP SUM ITEM NO. 710-90. THE QUANTITIES SHOWN ARE FOR ONE APPLICATION: SEE SPECIFICATION 710 FOR THE NUMBER OF APPLICATIONS REQUIRED.

<table border="1"> <thead> <tr> <th colspan="4">REVISIONS</th> </tr> <tr> <th>DATE</th> <th>DESCRIPTION</th> <th>DATE</th> <th>DESCRIPTION</th> </tr> </thead> <tbody> <tr> <td> </td> <td> </td> <td> </td> <td> </td> </tr> </tbody> </table>				REVISIONS				DATE	DESCRIPTION	DATE	DESCRIPTION					MOHAMED A. ABRAHIEM, P.E. P.E. LICENSE NUMBER 55238 AECOM TECHNICAL SERVICES, INC. 7800 CONGRESS AVENUE, SUITE 200 BOCA RATON, FL 33487 CERTIFICATE OF AUTHORIZATION NO. 8115			STATE OF FLORIDA DEPARTMENT OF TRANSPORTATION			TABULATION OF QUANTITIES			SHEET NO.
REVISIONS																									
DATE	DESCRIPTION	DATE	DESCRIPTION																						
ROAD NO.		COUNTY	FINANCIAL PROJECT ID		BROWARD		429569-5-52-01		S-4																

THE OFFICIAL RECORD OF THIS SHEET IS THE ELECTRONIC FILE DIGITALLY SIGNED AND SEALED UNDER RULE 61G15-23.004, F.A.C.

TABULATION OF QUANTITIES

PAY ITEM NO.	DESCRIPTION	UNIT	SHEET NUMBERS														TOTAL THIS SHEET		GRAND TOTAL	
			S-28		S-29												PLAN	FINAL	PLAN	FINAL
			PLAN	FINAL	PLAN	FINAL	PLAN	FINAL	PLAN	FINAL	PLAN	FINAL	PLAN	FINAL	PLAN	FINAL				
523-1-3	PATTERNED PAVEMENT, VEHICULAR AREAS- GREEN BIKE LANE	SY																	738.30	
700-1-11	SINGLE POST SIGN, F&I GROUND MOUNT, UP TO 12 SF	AS	9.00		7.00													16.00		
700-1-12	SINGLE POST SIGN, F&I GROUND MOUNT, 12 TO 20 SF	AS			2.00													2.00		
700-1-50	SINGLE POST SIGN, RELOCATE	AS																10.00		
700-1-60	SINGLE POST SIGN, REMOVE	AS																3.00		
710-90	PAINTED PAVEMENT MARKINGS, FINAL SURFACE	LS																1.00		
*	RETRO-REFLECTIVE PAVEMENT MARKERS	EA																		
*	PAINTED PAVEMENT MARKINGS, STANDARD, WHITE, SOLID, 6"	GM	0.783		0.478												1.26	8.35		
*	PAINTED PAVEMENT MARKINGS, STANDARD, WHITE, SOLID FOR INTERCHANGE AND URBAN ISLAND, 8"	GM																0.01		
*	PAINTED PAVEMENT MARKINGS, STANDARD, WHITE, SOLID FOR INTERCHANGE MARKINGS, 12"	GM																		
*	PAINTED PAVEMENT MARKINGS, STANDARD, WHITE, SOLID FOR CROSSWALK AND ROUNDABOUT, 12"	LF																897.90		
*	PAINTED PAVEMENT MARKINGS, STANDARD, WHITE, SOLID FOR DIAGONAL OR CHEVRON, 18"	LF																110.00		
*	PAINTED PAVEMENT MARKINGS, STANDARD, WHITE, SOLID FOR STOP LINE, 24"	LF	13.60														13.60	608.10		
*	PAINTED PAVEMENT MARKINGS, STANDARD, WHITE, SKIP, 10-30 OR 3-9 SKIP, 6" WIDE	GM																0.06		
*	PAINTED PAVEMENT MARKINGS, STANDARD, WHITE, 3'-9' SKIP DROP LINE, 12" WIDE	GM																		
*	PAINTED PAVEMENT MARKINGS, STANDARD, WHITE, 2-4 DOTTED GUIDELINE/ 6-10 DOTTED EXTENSION, 6"	GM																2.01		
*	PAINTED PAVEMENT MARKINGS, STANDARD, WHITE, MESSAGE OR SYMBOL	EA	6.00		4.00												10.00	94.00		
*	PAINTED PAVEMENT MARKINGS, STANDARD, WHITE, ARROWS	EA																79.00		
*	PAINTED PAVEMENT MARKINGS, STANDARD, YELLOW, SOLID, 6"	GM																3.41		
*	PAINTED PAVEMENT MARKINGS, STANDARD, YELLOW, SOLID FOR DIAGONAL OR CHEVRON, 18"	LF																112.70		
*	PAINTED PAVEMENT MARKINGS, STANDARD, YELLOW, 2-4 DOTTED GUIDELINE/6-10 DOTTED EXTENSION, 6"	GM																0.12		
*	PAINTED PAVEMENT MARKINGS, STANDARD, YELLOW, SKIP, 6"	GM																2.52		
711-11-123	THERMOPLASTIC, WHITE, SOLID, 12" FOR CROSSWALK AND ROUNDABOUT	LF																897.90		
711-11-124	THERMOPLASTIC, WHITE, SOLID, 18" FOR DIAGONALS AND CHEVRONS	LF																110.00		
711-11-125	THERMOPLASTIC, WHITE, SOLID, 24" FOR STOP LINE AND CROSSWALK	LF	13.60														13.60	743.10		
711-11-141	THERMOPLASTIC, STANDARD, WHITE, 2-4 DOTTED GUIDELINE/ 6-10 GAP EXTENSION, 6"	GM																2.00		
711-11-160	THERMOPLASTIC, STANDARD, WHITE, MESSAGE OR SYMBOL	EA	6.00		4.00												10.00	87.00		
711-11-170	THERMOPLASTIC, STANDARD, WHITE, ARROW	EA																72.00		
711-11-224	THERMOPLASTIC, STANDARD, YELLOW, SOLID, 18" FOR DIAGONAL OR CHEVRON	LF																112.70		
711-16-101	THERMOPLASTIC, STANDARD-OTHER SURFACES, WHITE, SOLID, 6"	GM	0.783		0.478												1.26	8.34		
711-16-102	THERMOPLASTIC, STANDARD-OTHER SURFACES, WHITE, SOLID, 8"	GM																0.01		
711-16-131	THERMOPLASTIC, STANDARD-OTHER SURFACES, WHITE, SKIP, 6", 10-30 SKIP OR 3-9 LANE DROP	GM																0.06		
711-16-133	THERMOPLASTIC, STANDARD-OTHER SURFACES, WHITE, SKIP, 12", 10-30 SKIP OR 3-9 LANE DROP	GM																		
711-16-201	THERMOPLASTIC, STANDARD-OTHER SURFACES, YELLOW, SOLID, 6"	GM																4.12		
711-16-231	THERMOPLASTIC, STANDARD-OTHER SURFACES, YELLOW, SKIP, 6"	GM																3.55		
711-17	THERMOPLASTIC, REMOVE EXISTING THERMOPLASTIC PAVEMENT MARKINGS: NON-CONFLICTING ONLY	SF																		

THE OFFICIAL RECORD OF THIS SHEET IS THE ELECTRONIC FILE DIGITALLY SIGNED AND SEALED UNDER RULE 61G15-23.004, F.A.C.

<table border="1"> <thead> <tr> <th colspan="4">REVISIONS</th> </tr> <tr> <th>DATE</th> <th>DESCRIPTION</th> <th>DATE</th> <th>DESCRIPTION</th> </tr> </thead> <tbody> <tr> <td> </td> <td> </td> <td> </td> <td> </td> </tr> </tbody> </table>				REVISIONS				DATE	DESCRIPTION	DATE	DESCRIPTION					MOHAMED A. ABRAHIEM, P.E. P.E. LICENSE NUMBER 55238 AECOM TECHNICAL SERVICES, INC. 7800 CONGRESS AVENUE, SUITE 200 BOCA RATON, FL 33487 CERTIFICATE OF AUTHORIZATION NO. 8115			STATE OF FLORIDA DEPARTMENT OF TRANSPORTATION			TABULATION OF QUANTITIES		SHEET NO.
REVISIONS																								
DATE	DESCRIPTION	DATE	DESCRIPTION																					
ROAD NO.		COUNTY	FINANCIAL PROJECT ID		BROWARD	429569-5-52-01	S-5																	

SIGNING AND PAVEMENT MARKING NOTES

1. ANY INCORRECTLY PLACED THERMOPLASTIC PAVEMENT MARKINGS OVER FRICTION COURSE WILL BE REMOVED BY MILLING AND REPLACING THE FRICTION COURSE A MINIMUM WIDTH OF 18 INCHES AT THE CONTRACTOR'S EXPENSE. THE ENGINEER MAY APPROVE AN ALTERNATIVE METHOD IF IT CAN BE DEMONSTRATED TO COMPLETELY REMOVE THE PAVEMENT MARKINGS WITHOUT DAMAGING THE ASPHALT.
2. THE CONTRACTOR SHALL SUBMIT A LIST OF THE EXISTING SIGNS TO THE PROJECT ENGINEER AT THE PRE-CONSTRUCTION CONFERENCE. ANY LOST OR DAMAGED SIGNS DURING CONSTRUCTION SHALL BE REPLACED AT NO ADDITIONAL COST. COST TO MAINTAIN EXISTING SIGNS TO BE INCLUDED IN ITEM 102-1, MAINTENANCE OF TRAFFIC.
3. EXISTING SIGNS TO REMAIN UNLESS OTHERWISE NOTED IN THE PLANS.



LEGEND

W/R = BI. DIRECTIONAL WHITE/RED RPM'S

Y = MONO- DIRECTIONAL YELLOW RPM'S

Y/Y = BI-DIRECTIONAL YELLOW RPM'S

REVISIONS				MOHAMED A. ABRAHIEM, P.E. P.E. LICENSE NUMBER 55238 AECOM TECHNICAL SERVICES, INC. 7800 CONGRESS AVENUE, SUITE 200 BOCA RATON, FL 33487 CERTIFICATE OF AUTHORIZATION NO. 8115	STATE OF FLORIDA DEPARTMENT OF TRANSPORTATION			GENERAL NOTES	SHEET NO.
DATE	DESCRIPTION	DATE	DESCRIPTION		ROAD NO.	COUNTY	FINANCIAL PROJECT ID		S-6
					BROWARD	429569-5-52-01			

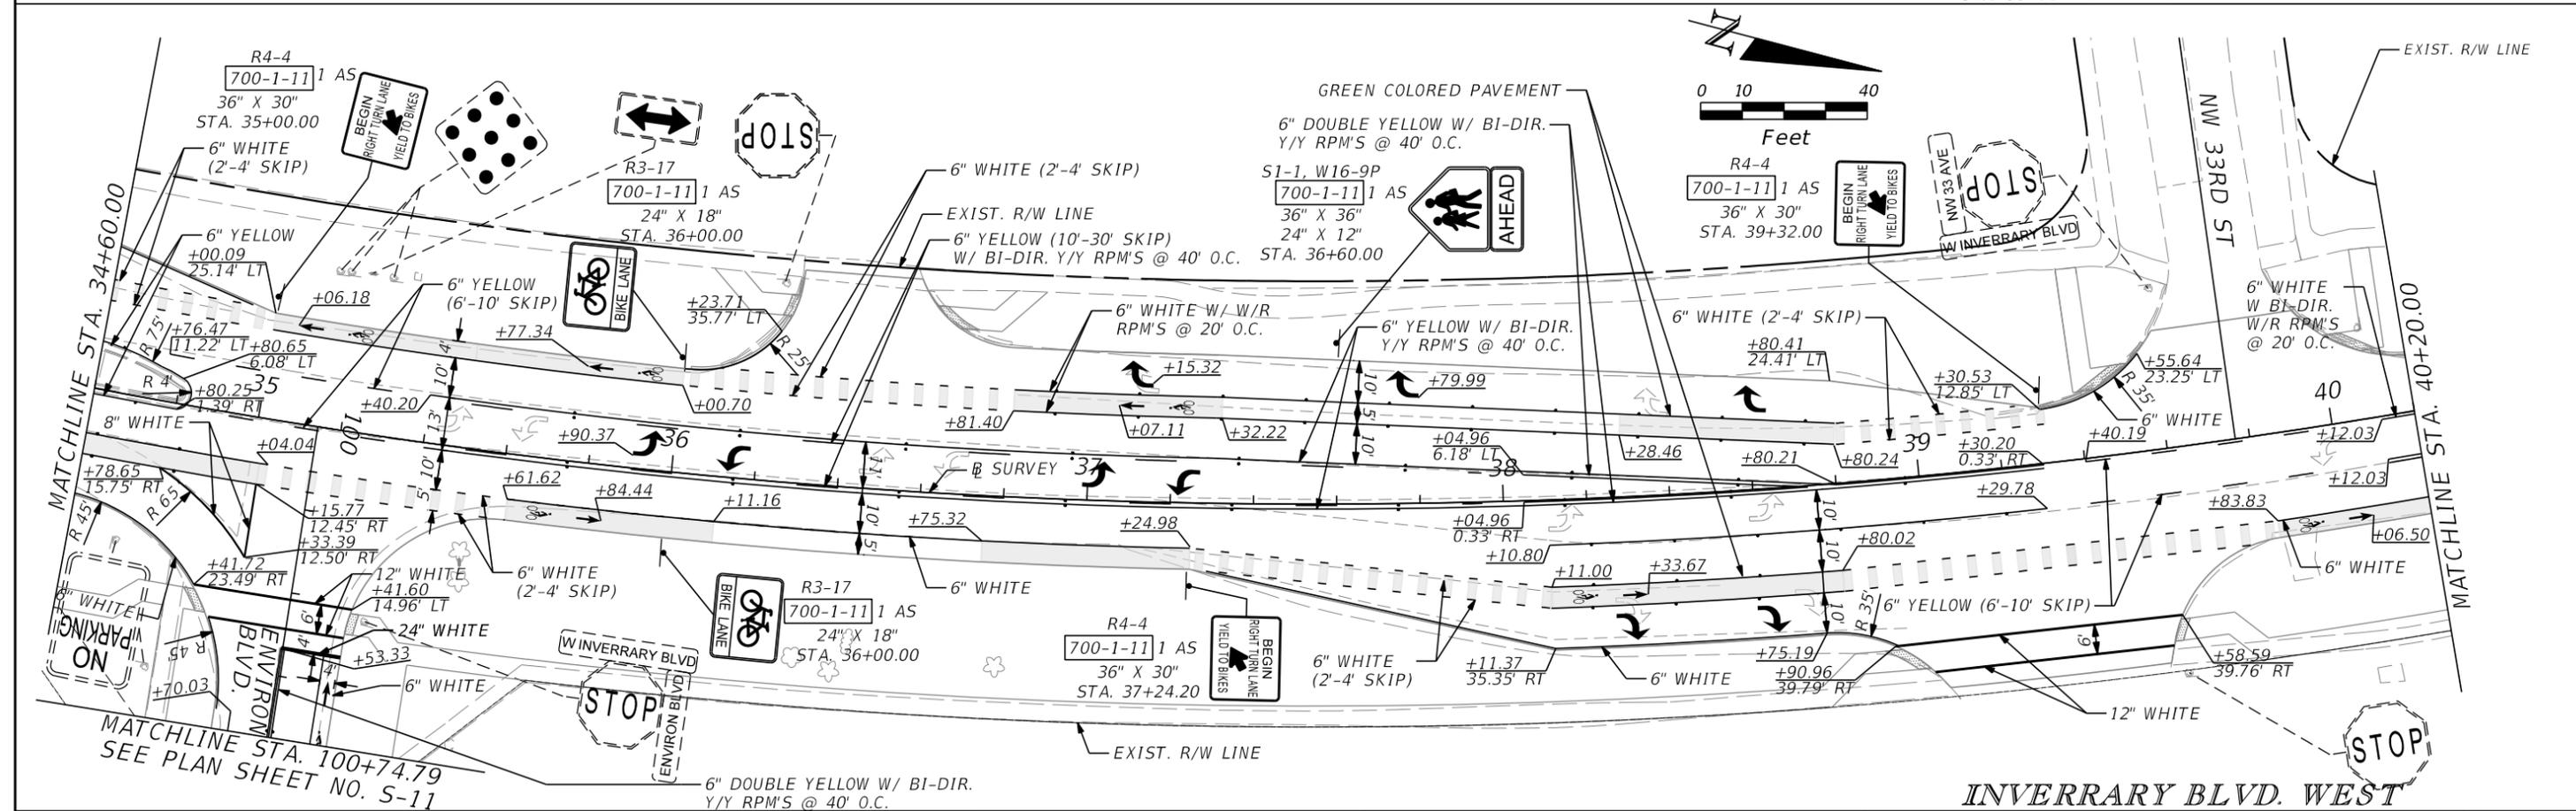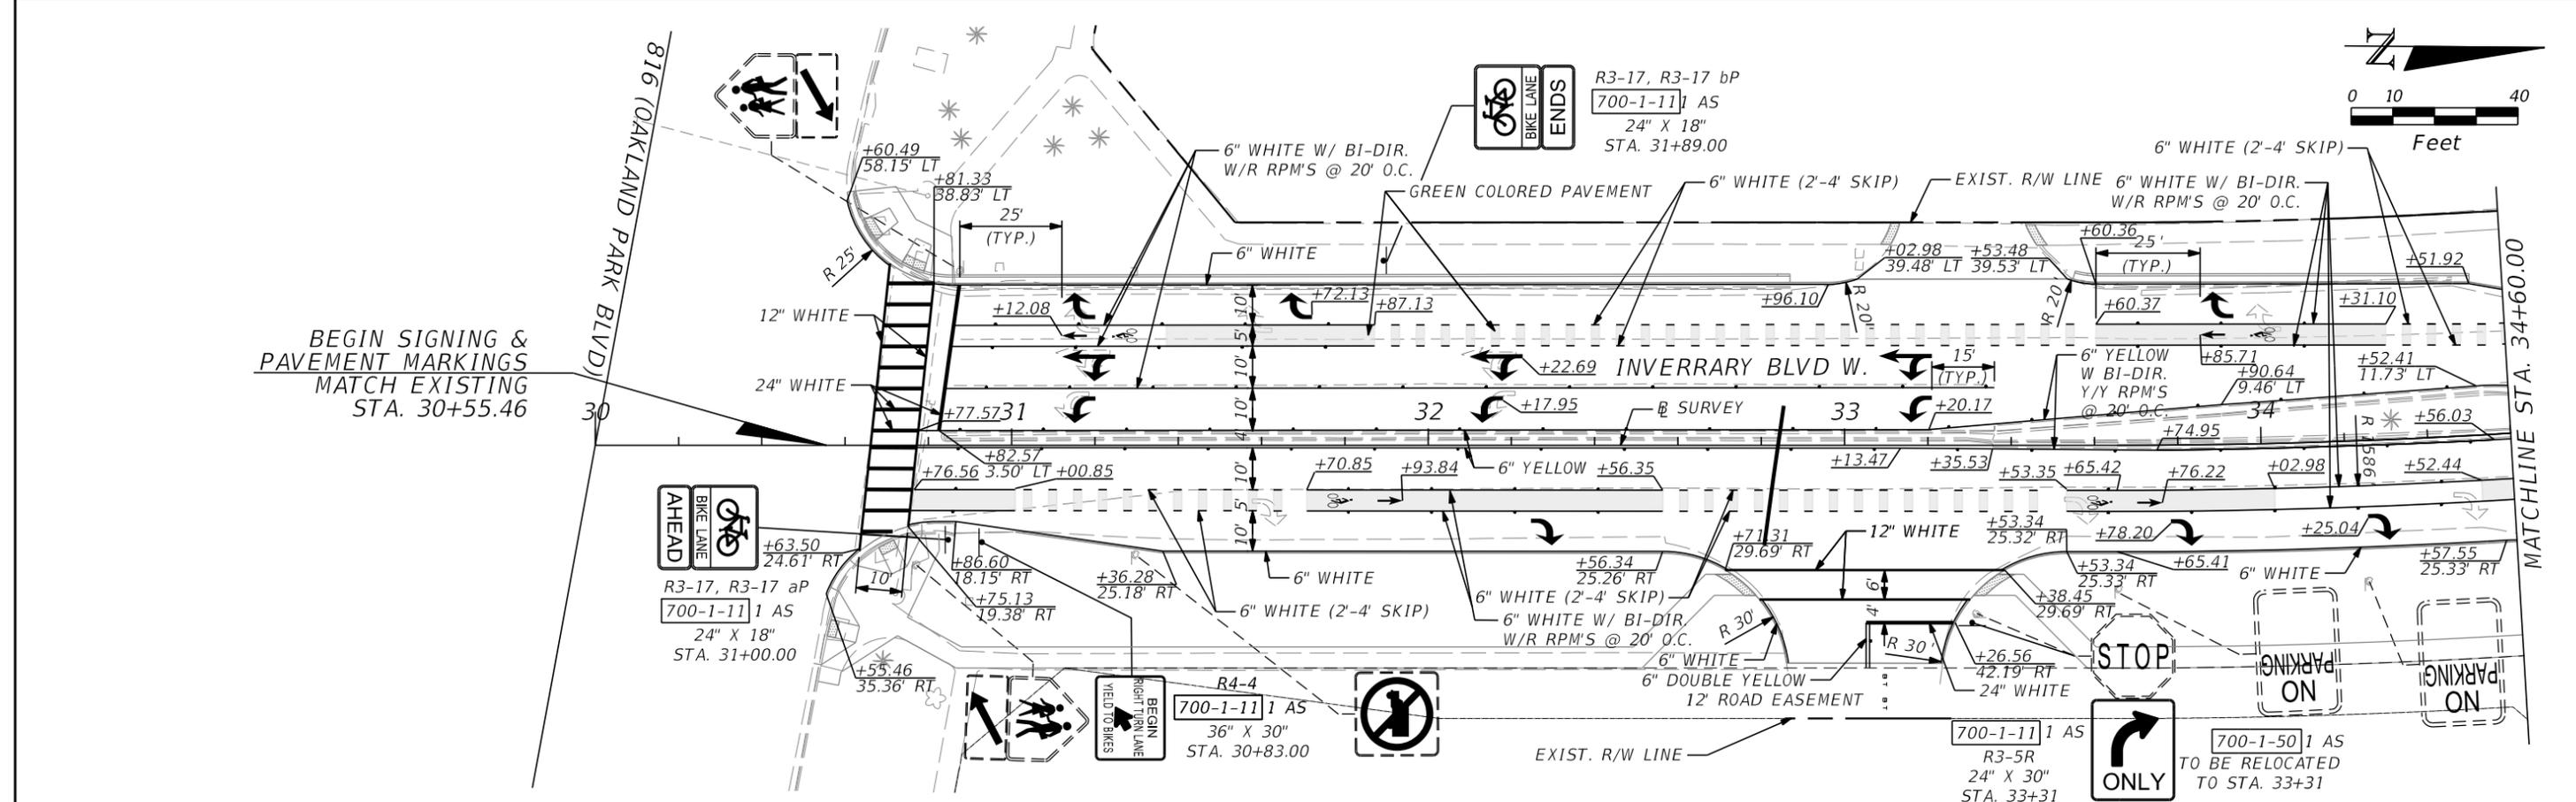

REVISIONS			
DATE	DESCRIPTION	DATE	DESCRIPTION



MOHAMED A. ABRAHIEM, P.E.
P.E. LICENSE NUMBER 55238
AECOM TECHNICAL SERVICES, INC.
7800 CONGRESS AVENUE, SUITE 200
BOCA RATON, FL 33487
CERTIFICATE OF AUTHORIZATION NO. 8115

STATE OF FLORIDA DEPARTMENT OF TRANSPORTATION		
ROAD NO.	COUNTY	FINANCIAL PROJECT ID
	BROWARD	429569-5-52-01

PLAN SHEET

SHEET NO.
S-7

THE OFFICIAL RECORD OF THIS SHEET IS THE ELECTRONIC FILE DIGITALLY SIGNED AND SEALED UNDER RULE 61G15-23-.004, F.A.C.

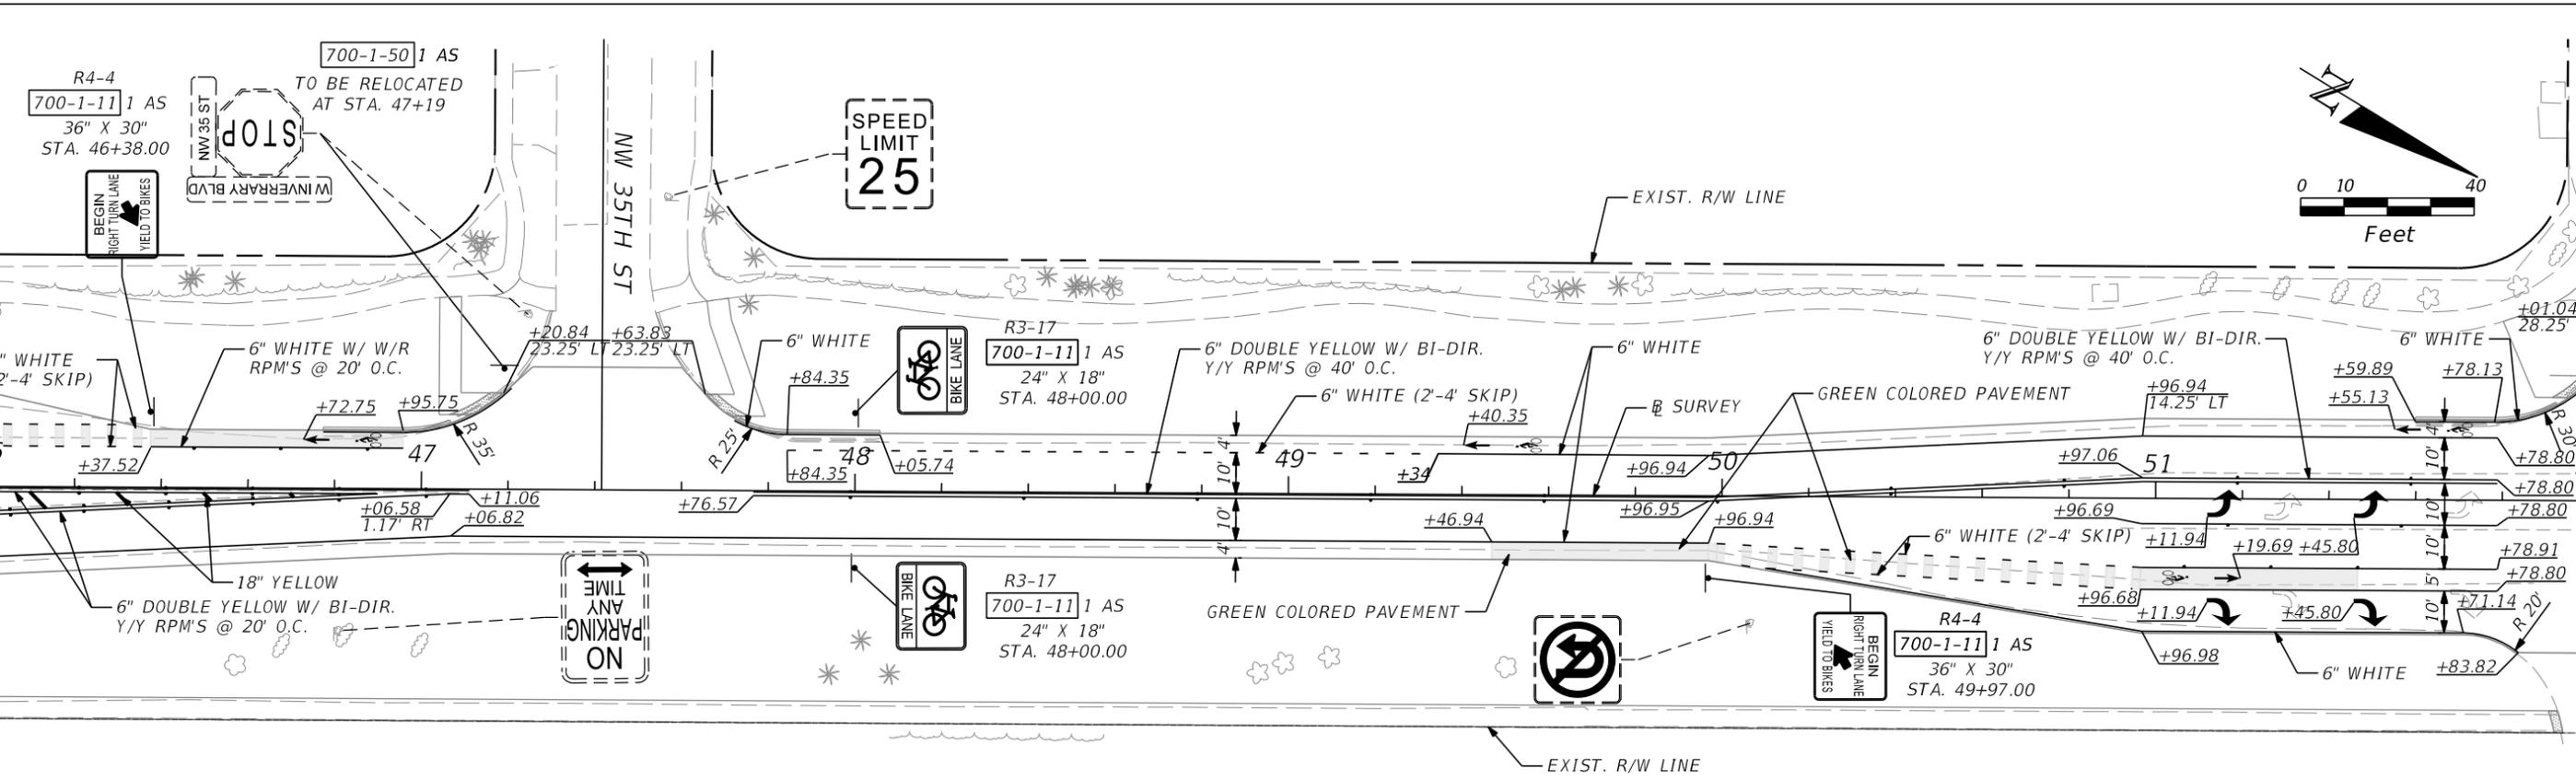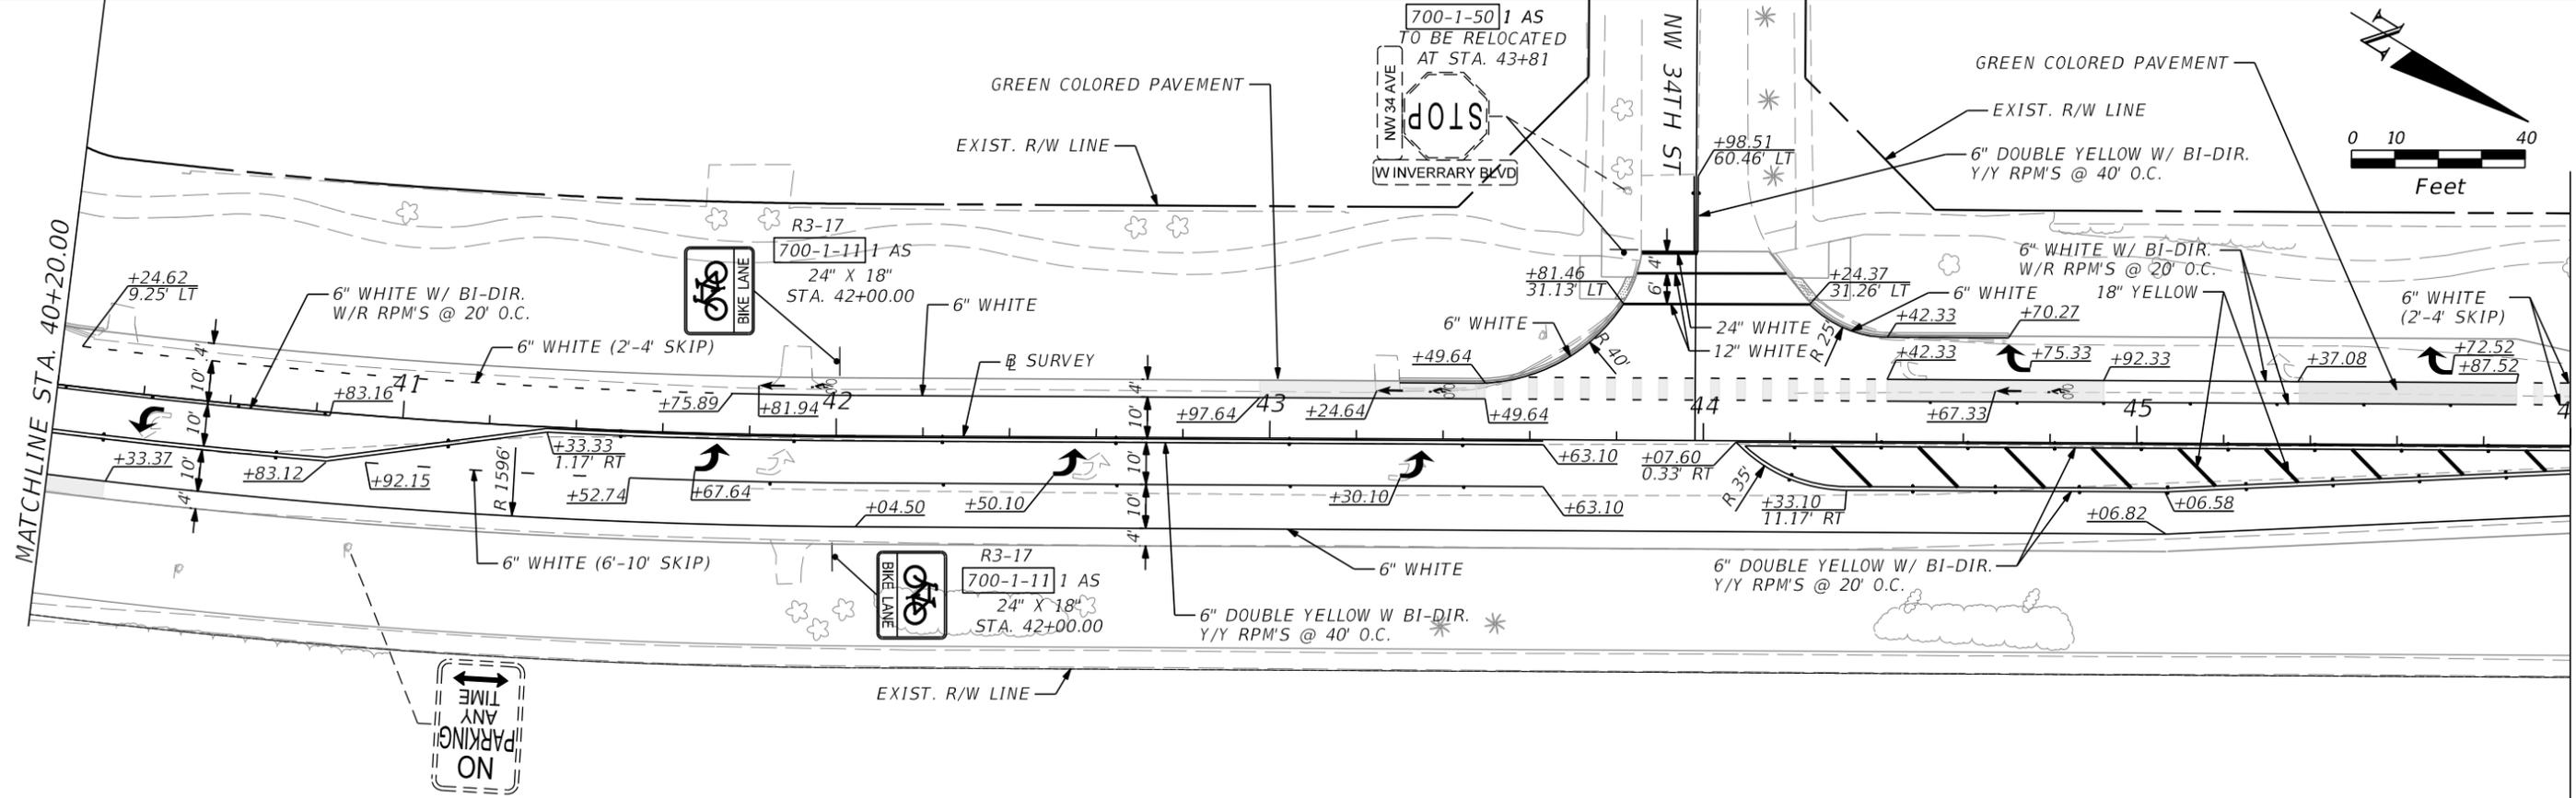

INVERRARY BLVD. WEST

REVISIONS			
DATE	DESCRIPTION	DATE	DESCRIPTION



MOHAMED A. ABRAHIEM, P.E.
 P.E. LICENSE NUMBER 55238
 AECOM TECHNICAL SERVICES, INC.
 7800 CONGRESS AVENUE, SUITE 200
 BOCA RATON, FL 33487
 CERTIFICATE OF AUTHORIZATION NO. 8115

STATE OF FLORIDA DEPARTMENT OF TRANSPORTATION		
ROAD NO.	COUNTY	FINANCIAL PROJECT ID
	BROWARD	429569-5-52-01

PLAN SHEET

SHEET NO.
S-8

THE OFFICIAL RECORD OF THIS SHEET IS THE ELECTRONIC FILE DIGITALLY SIGNED AND SEALED UNDER RULE 61G15-23.004, F.A.C.

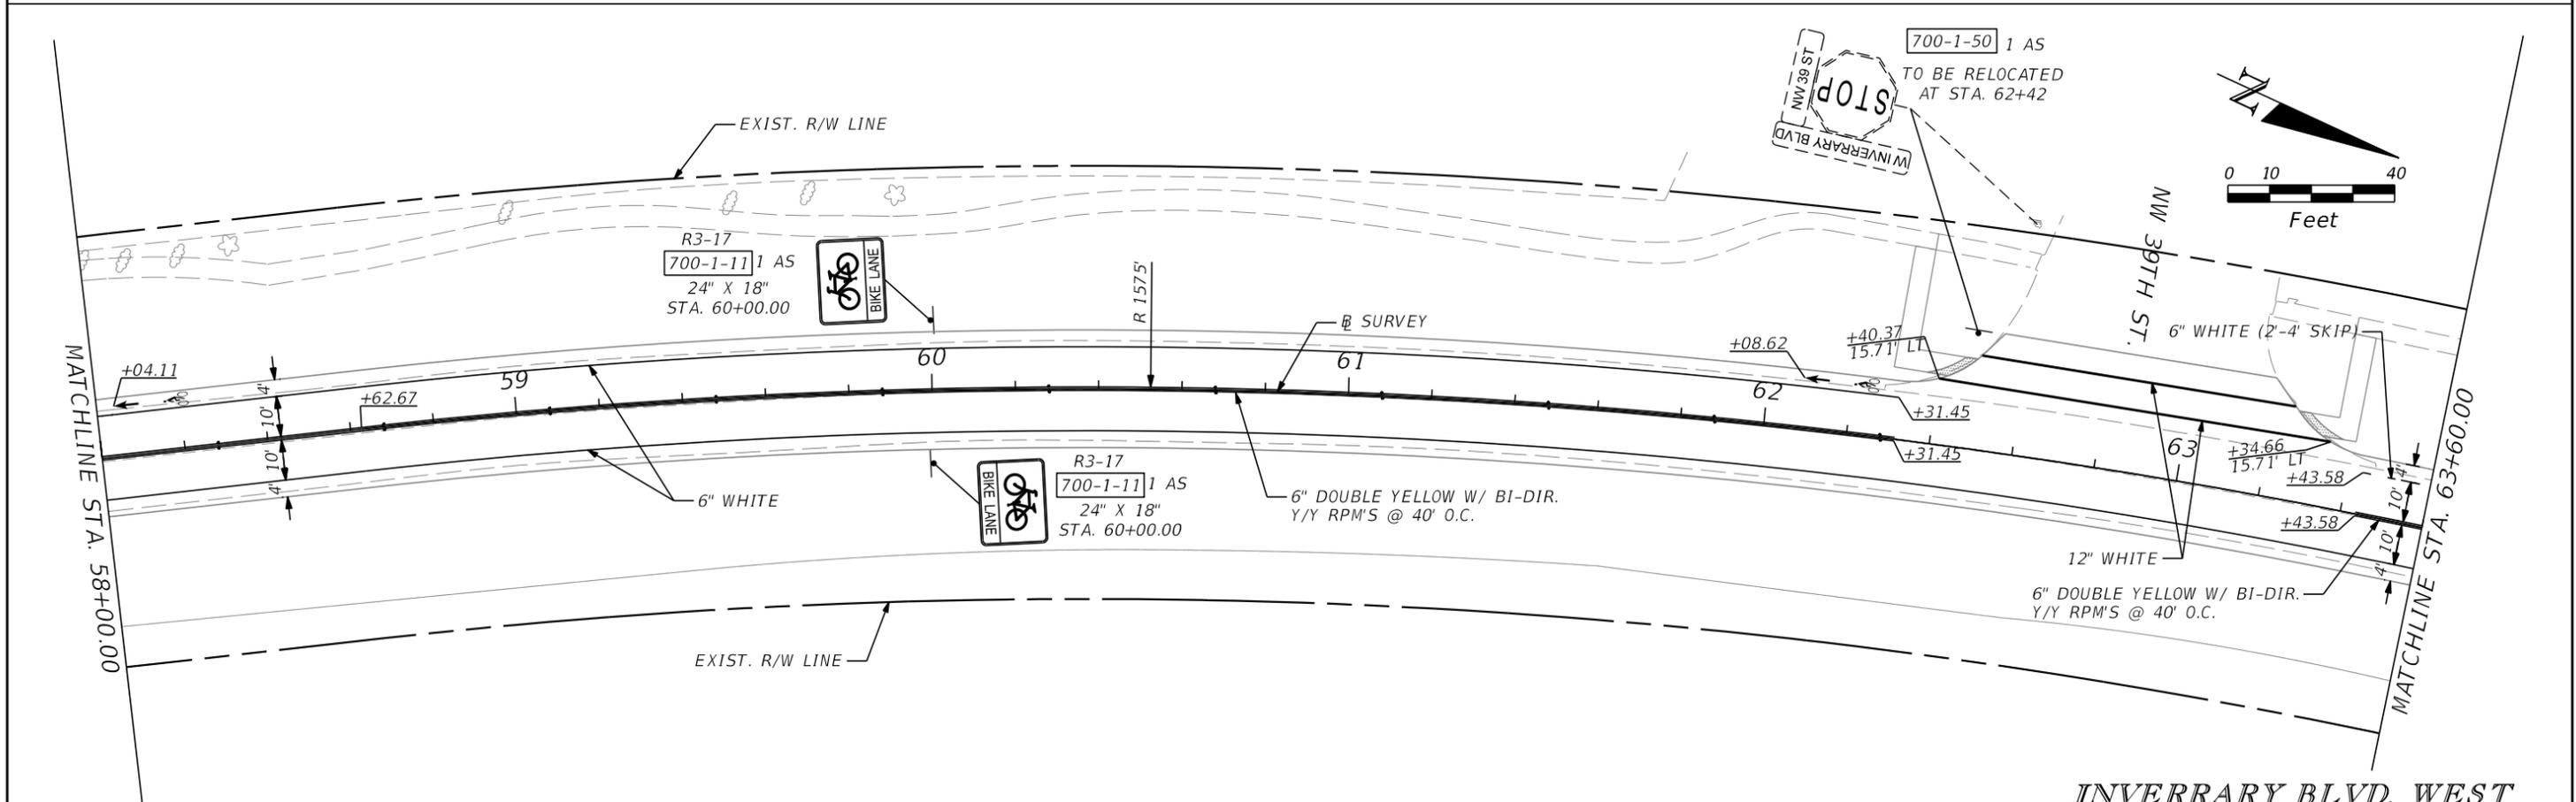
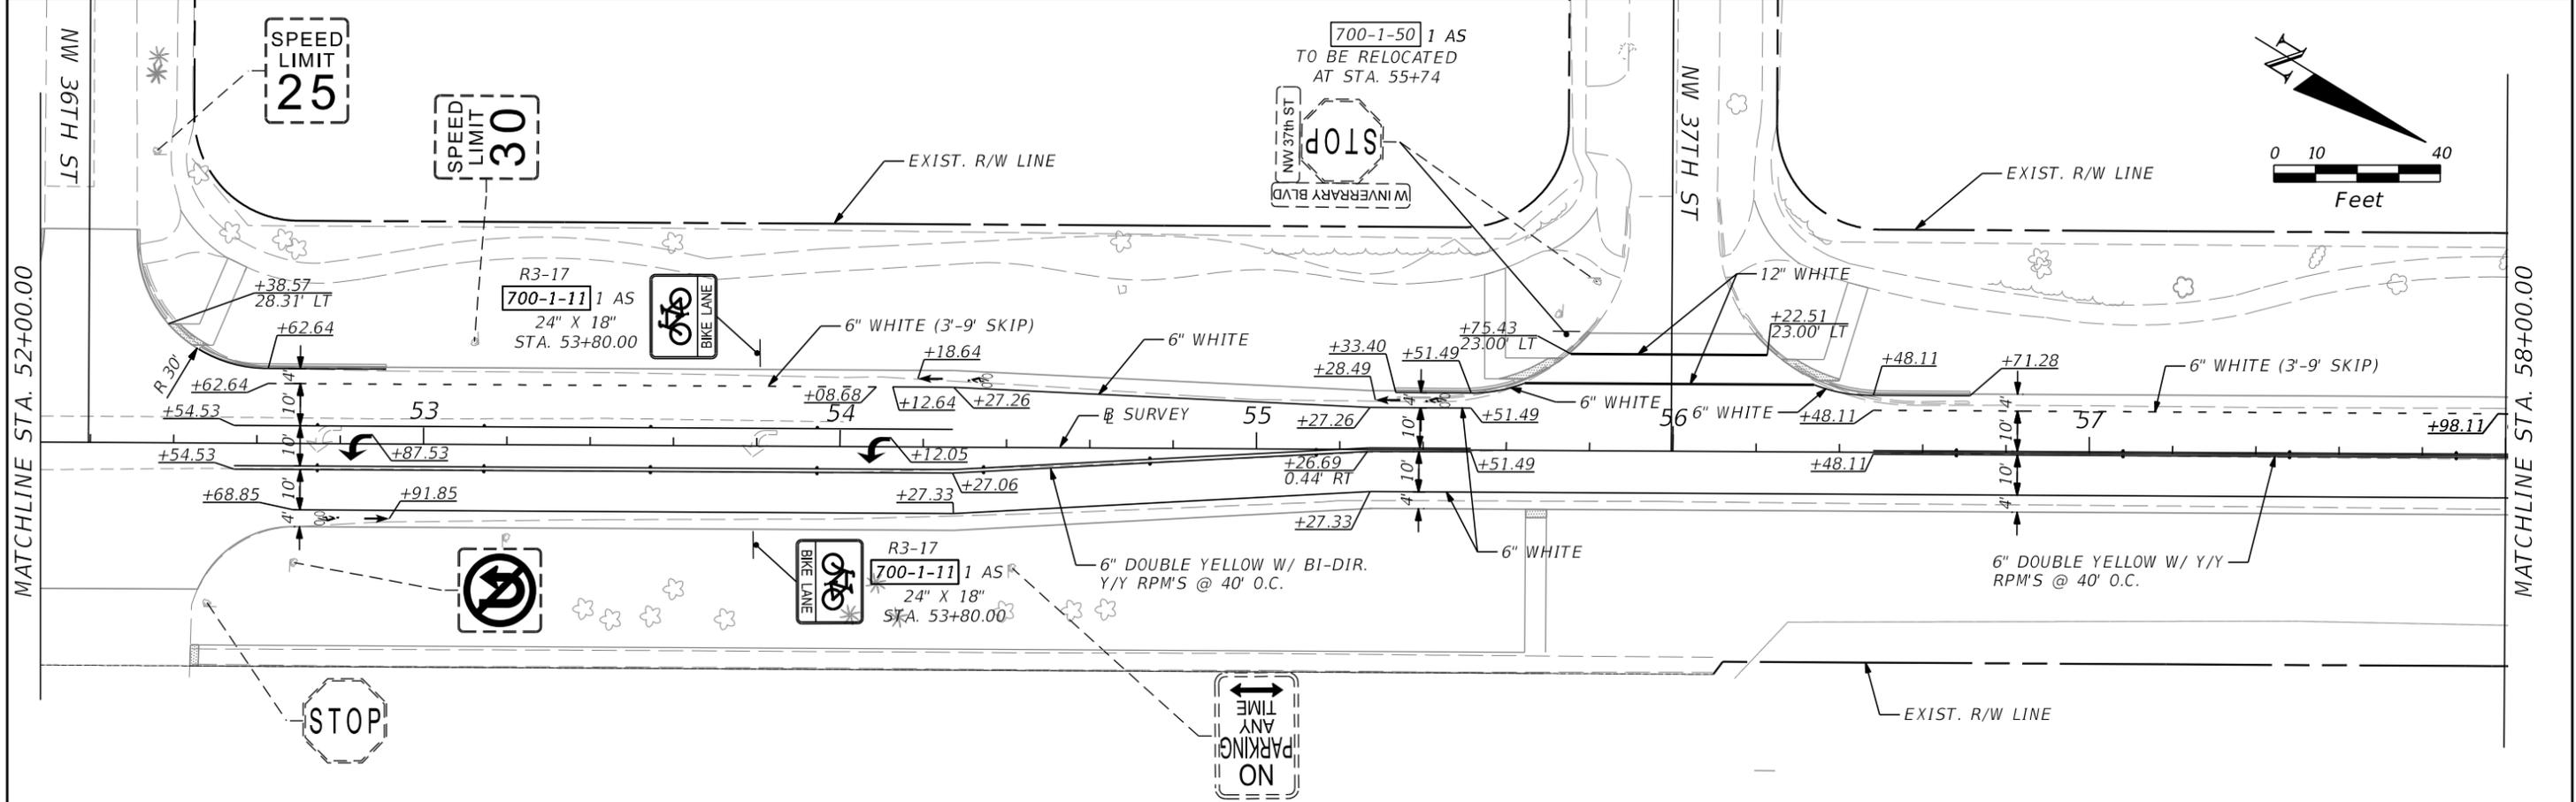


INVERRARY BLVD. WEST

REVISIONS				MOHAMED A. ABRAHIEM, P.E. P.E. LICENSE NUMBER 55238 AECOM TECHNICAL SERVICES, INC. 7800 CONGRESS AVENUE, SUITE 200 BOCA RATON, FL 33487 CERTIFICATE OF AUTHORIZATION NO. 8115	STATE OF FLORIDA DEPARTMENT OF TRANSPORTATION			SHEET NO. S-9
DATE	DESCRIPTION	DATE	DESCRIPTION		ROAD NO.	COUNTY	FINANCIAL PROJECT ID	
					BROWARD	429569-5-52-01		

PLAN SHEET

THE OFFICIAL RECORD OF THIS SHEET IS THE ELECTRONIC FILE DIGITALLY SIGNED AND SEALED UNDER RULE 61G15-23.004, F.A.C.

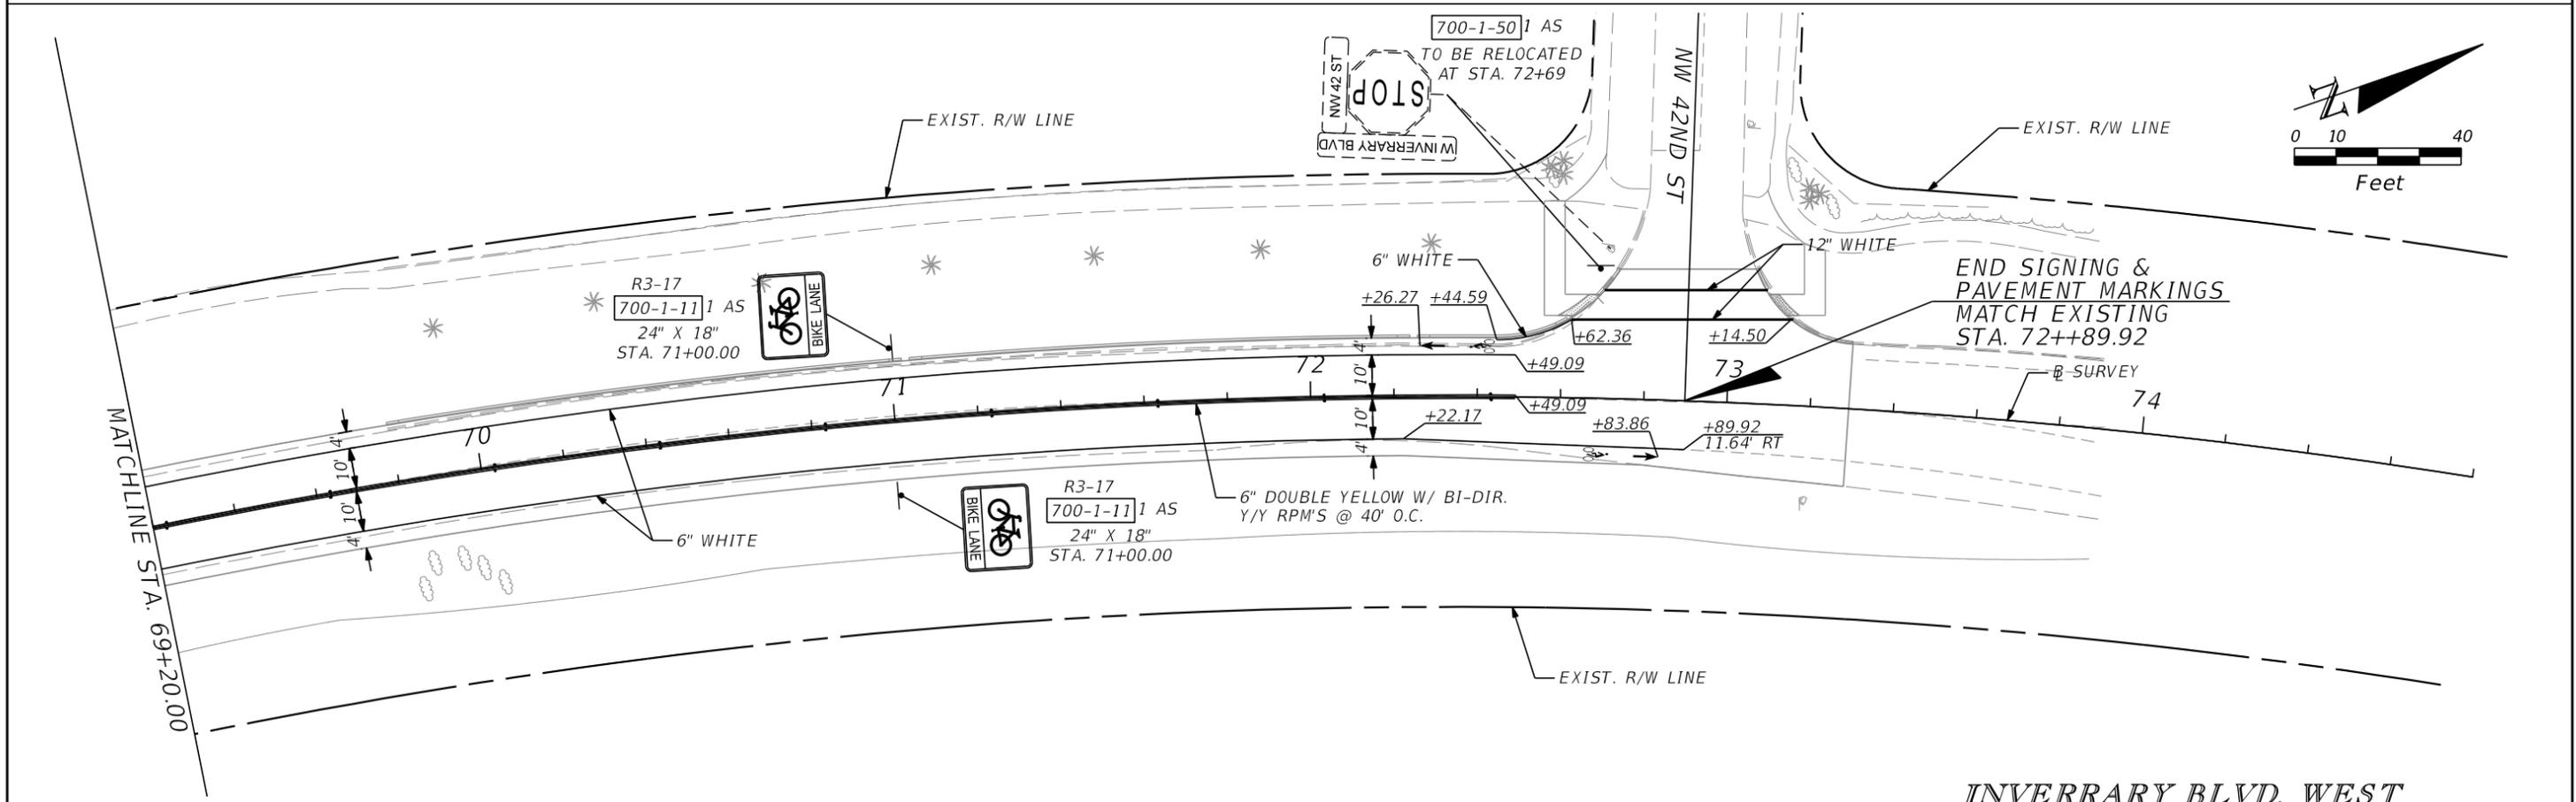
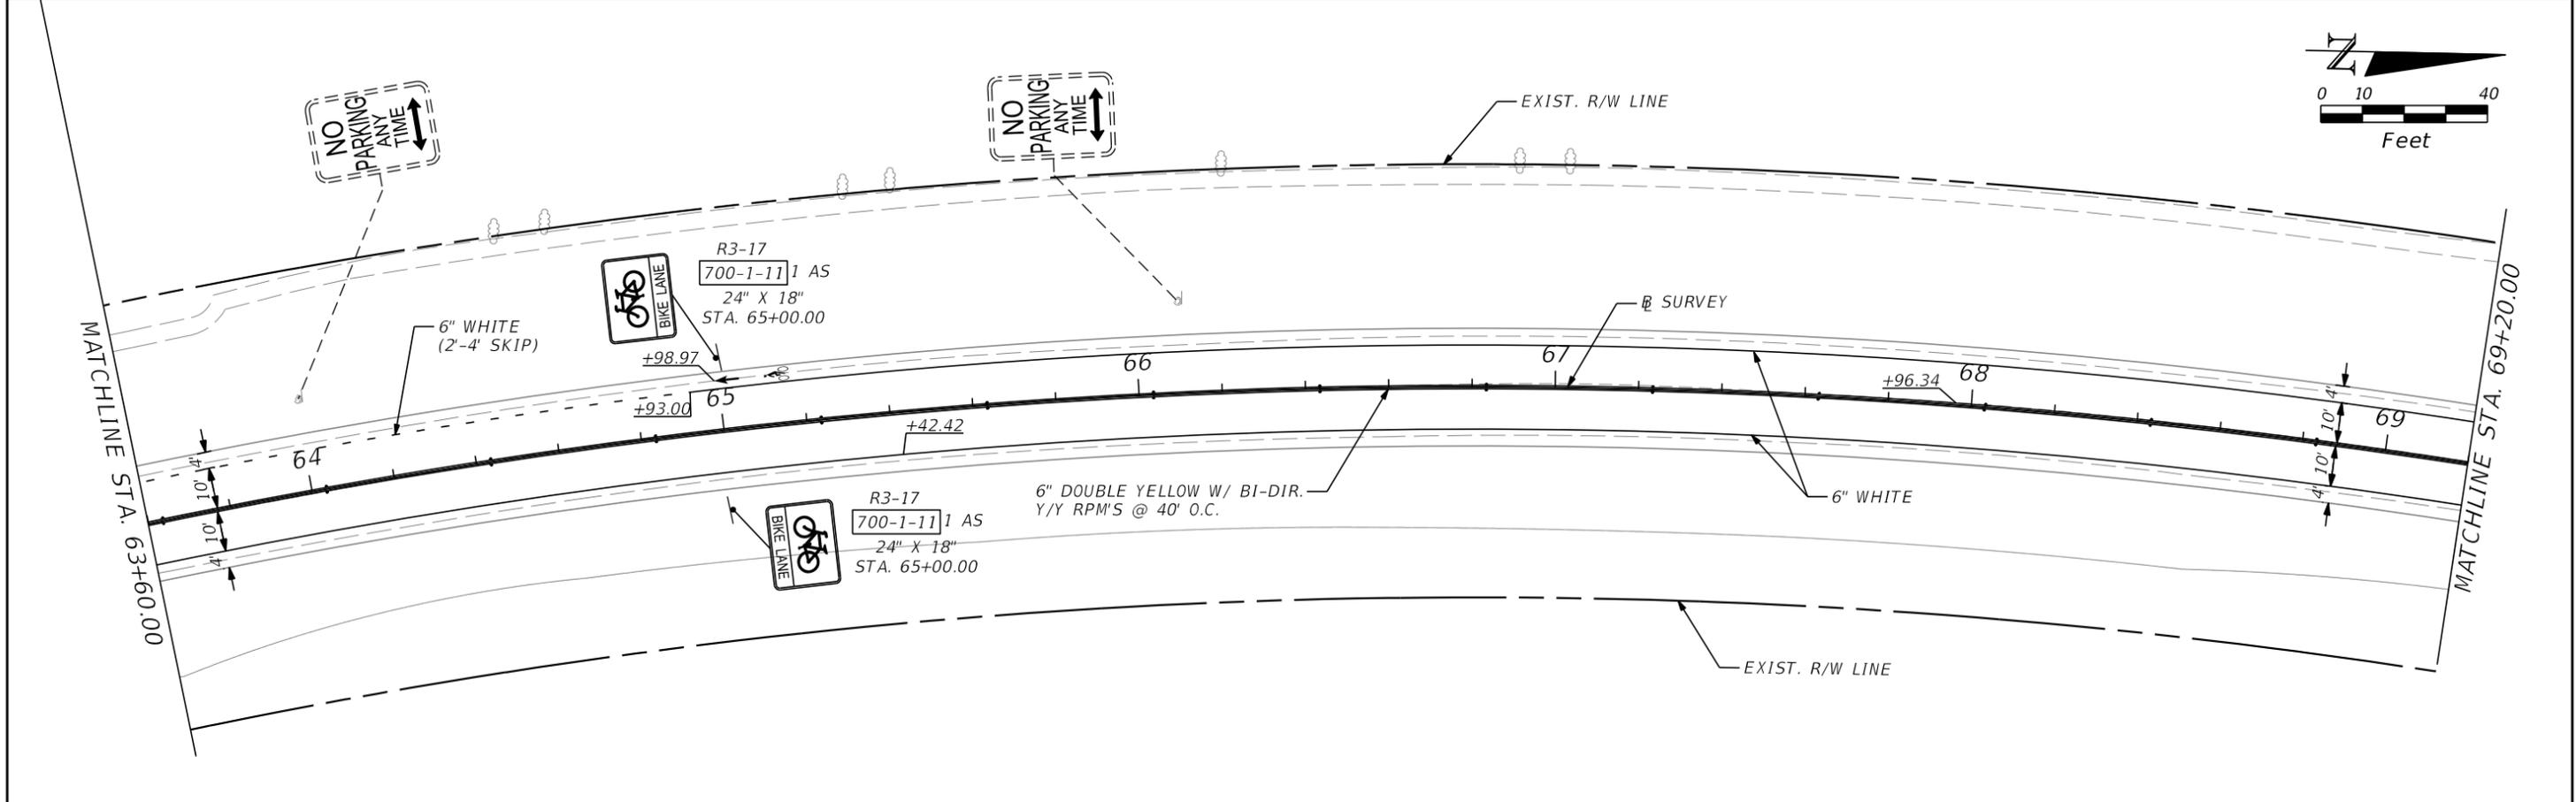


INVERRARY BLVD. WEST



REVISIONS				MOHAMED A. ABRAHIEM, P.E. P.E. LICENSE NUMBER 55238 AECOM TECHNICAL SERVICES, INC. 7800 CONGRESS AVENUE, SUITE 200 BOCA RATON, FL 33487 CERTIFICATE OF AUTHORIZATION NO. 8115	STATE OF FLORIDA DEPARTMENT OF TRANSPORTATION			SHEET NO. S-10
DATE	DESCRIPTION	DATE	DESCRIPTION		ROAD NO.	COUNTY	FINANCIAL PROJECT ID	
					BROWARD	429569-5-52-01		

PLAN SHEET

THE OFFICIAL RECORD OF THIS SHEET IS THE ELECTRONIC FILE DIGITALLY SIGNED AND SEALED UNDER RULE 61G15-23.004, F.A.C.

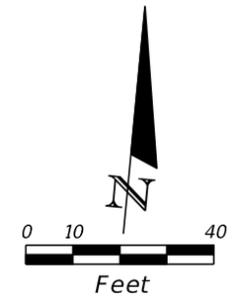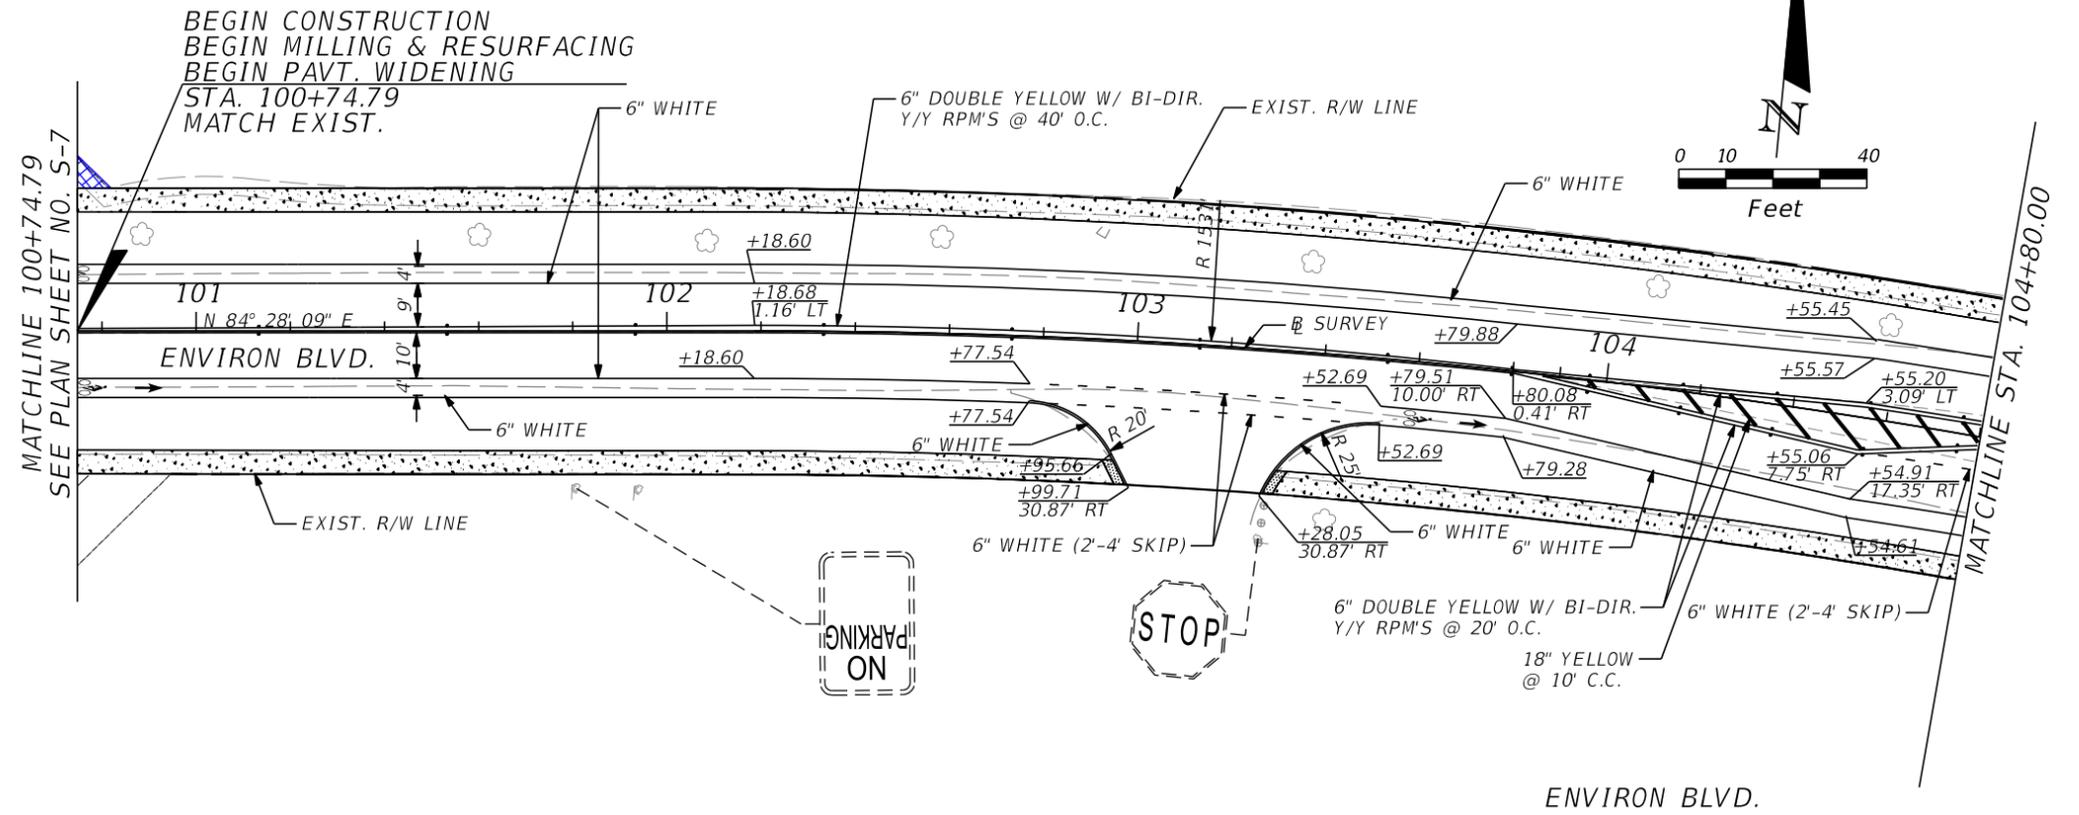



ENVIRON BLVD.

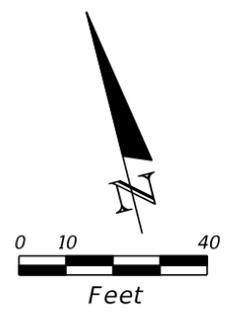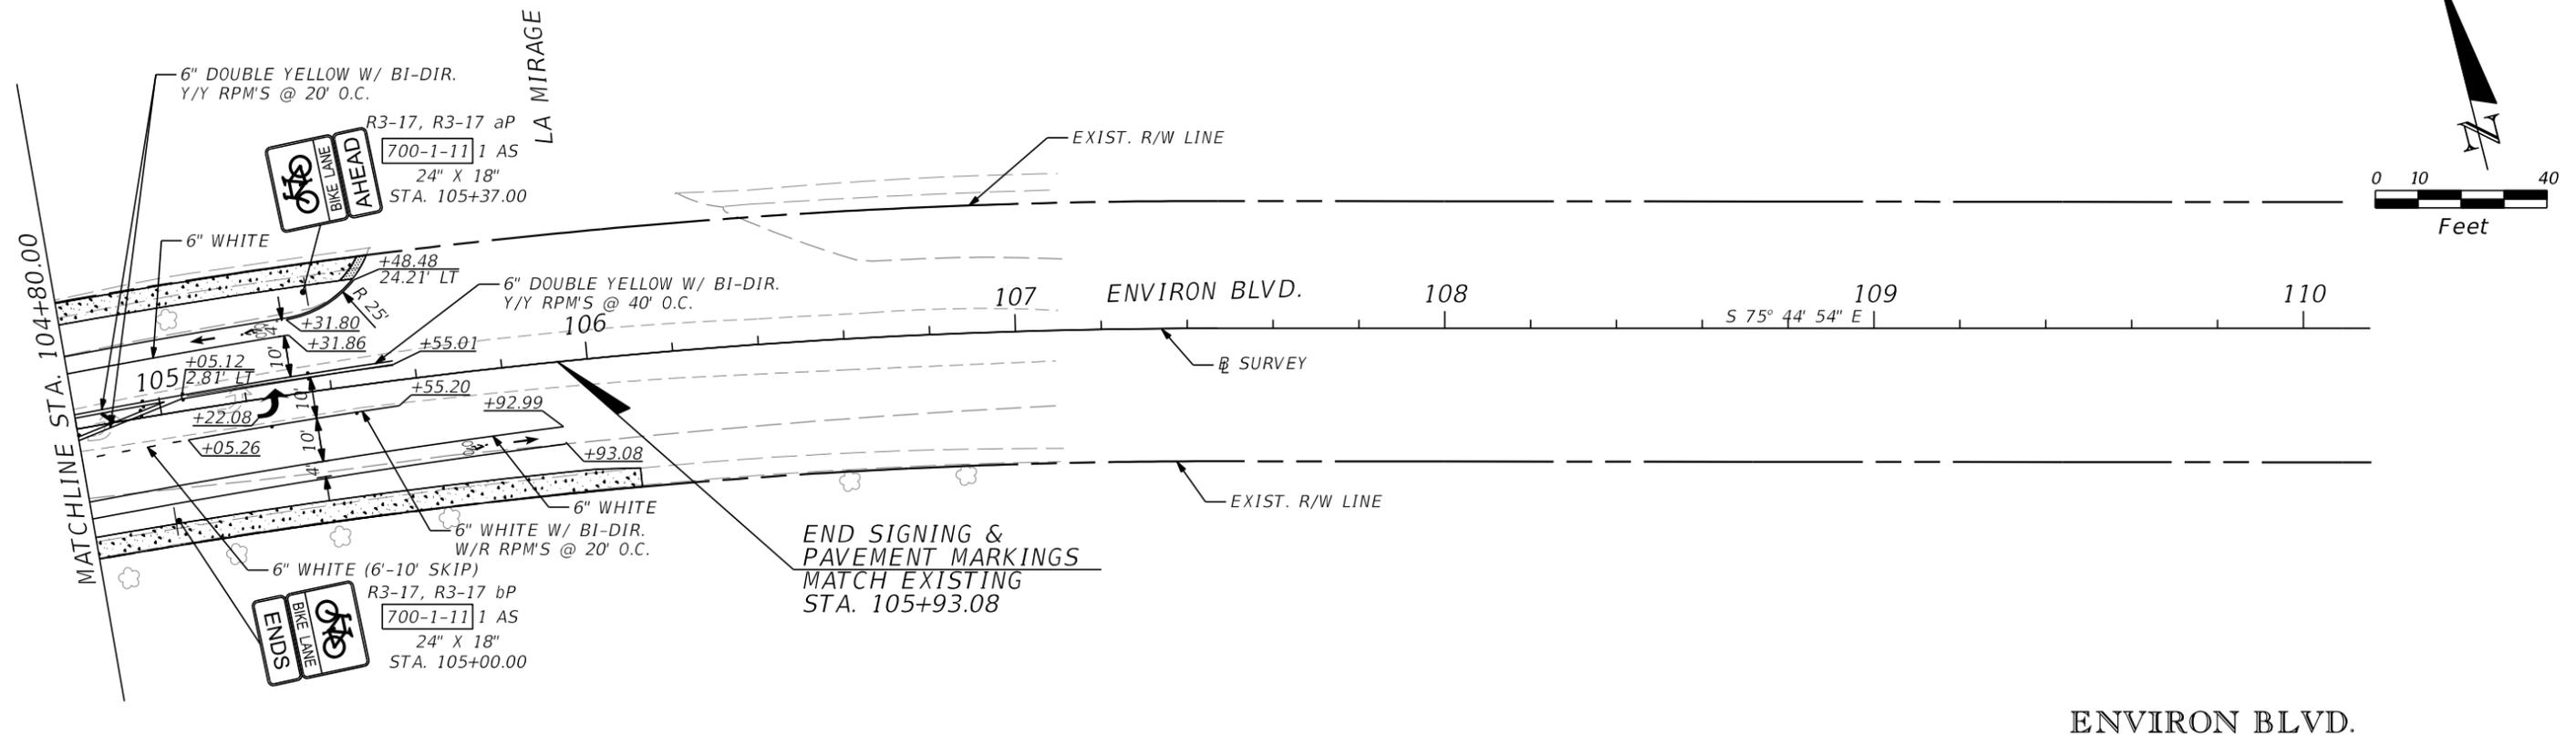

ENVIRON BLVD.




REVISIONS				MOHAMED A. ABRAHIEM, P.E. P.E. LICENSE NUMBER 55238 AECOM TECHNICAL SERVICES, INC. 7800 CONGRESS AVENUE, SUITE 200 BOCA RATON, FL 33487 CERTIFICATE OF AUTHORIZATION NO. 8115	STATE OF FLORIDA DEPARTMENT OF TRANSPORTATION			SHEET NO. PLAN SHEET S-11
DATE	DESCRIPTION	DATE	DESCRIPTION		ROAD NO.	COUNTY	FINANCIAL PROJECT ID	
					BROWARD	429569-5-52-01		

THE OFFICIAL RECORD OF THIS SHEET IS THE ELECTRONIC FILE DIGITALLY SIGNED AND SEALED UNDER RULE 61G15-23.004, F.A.C.

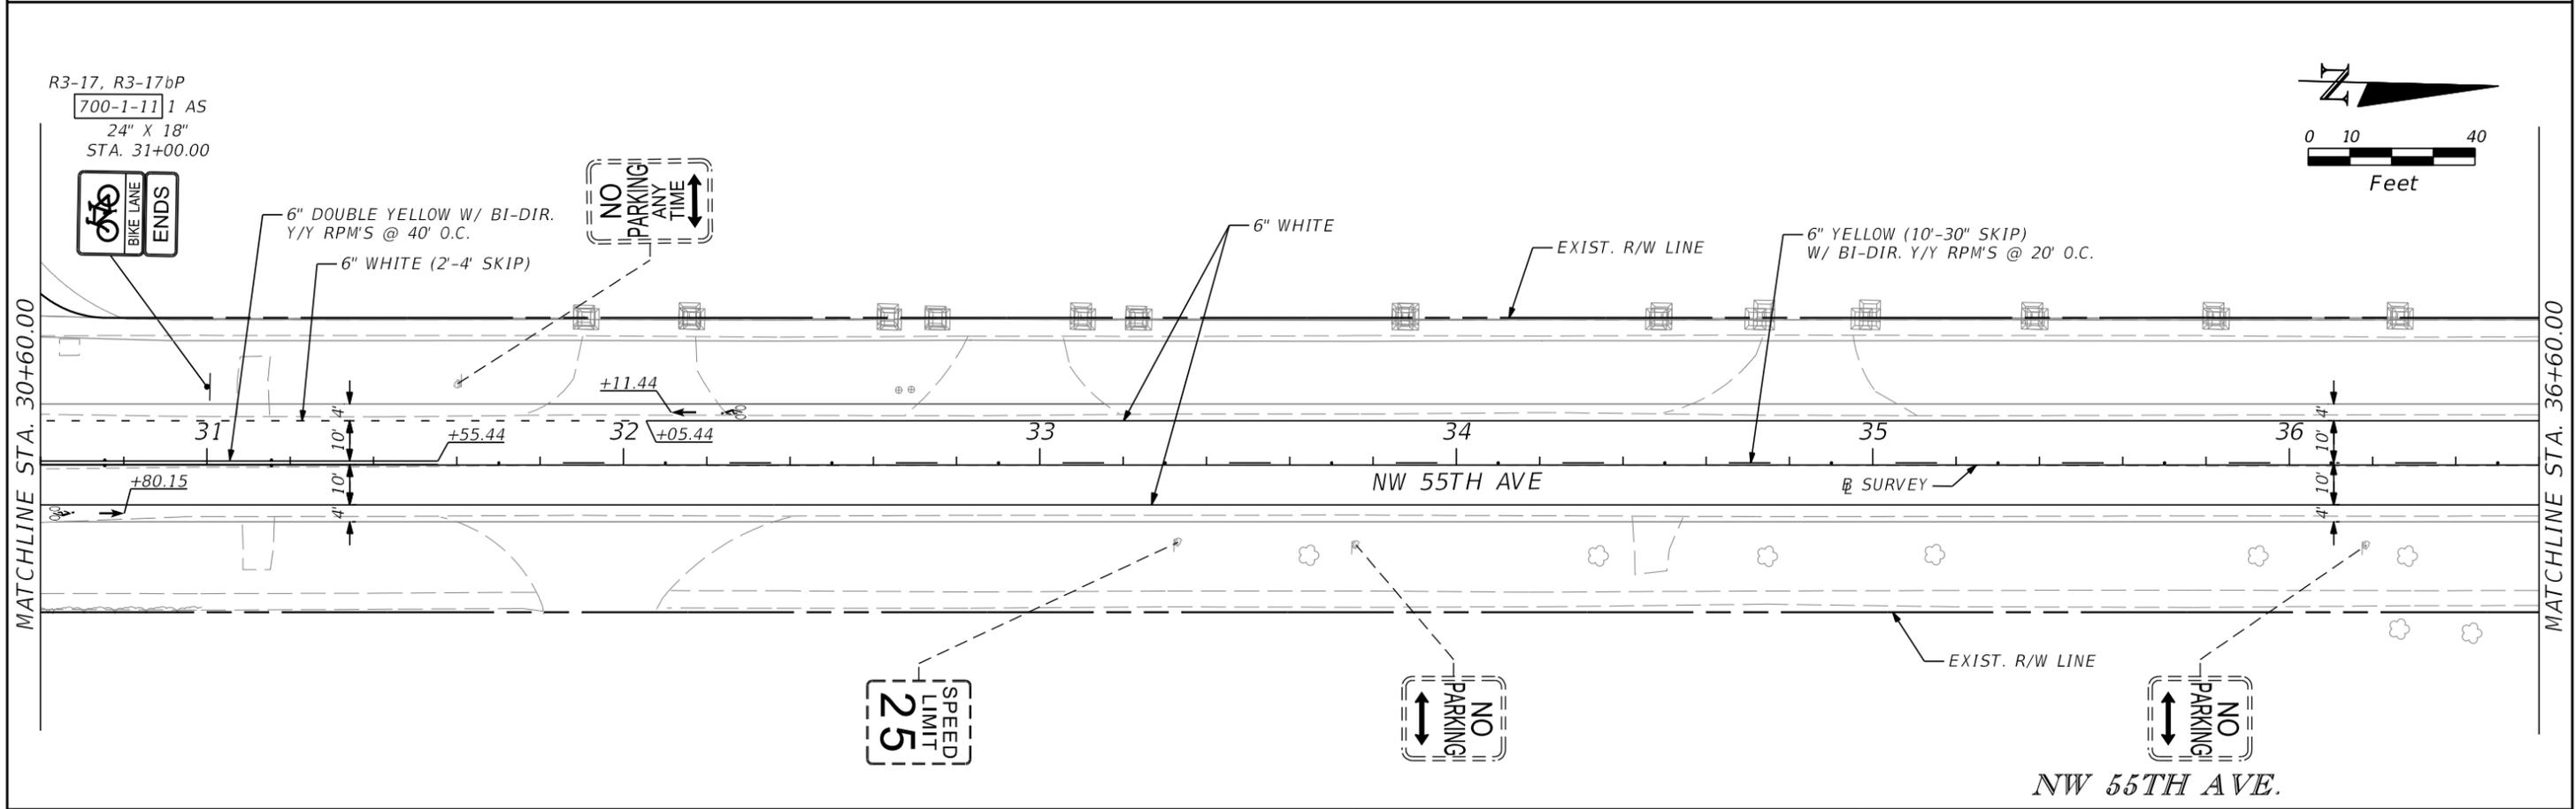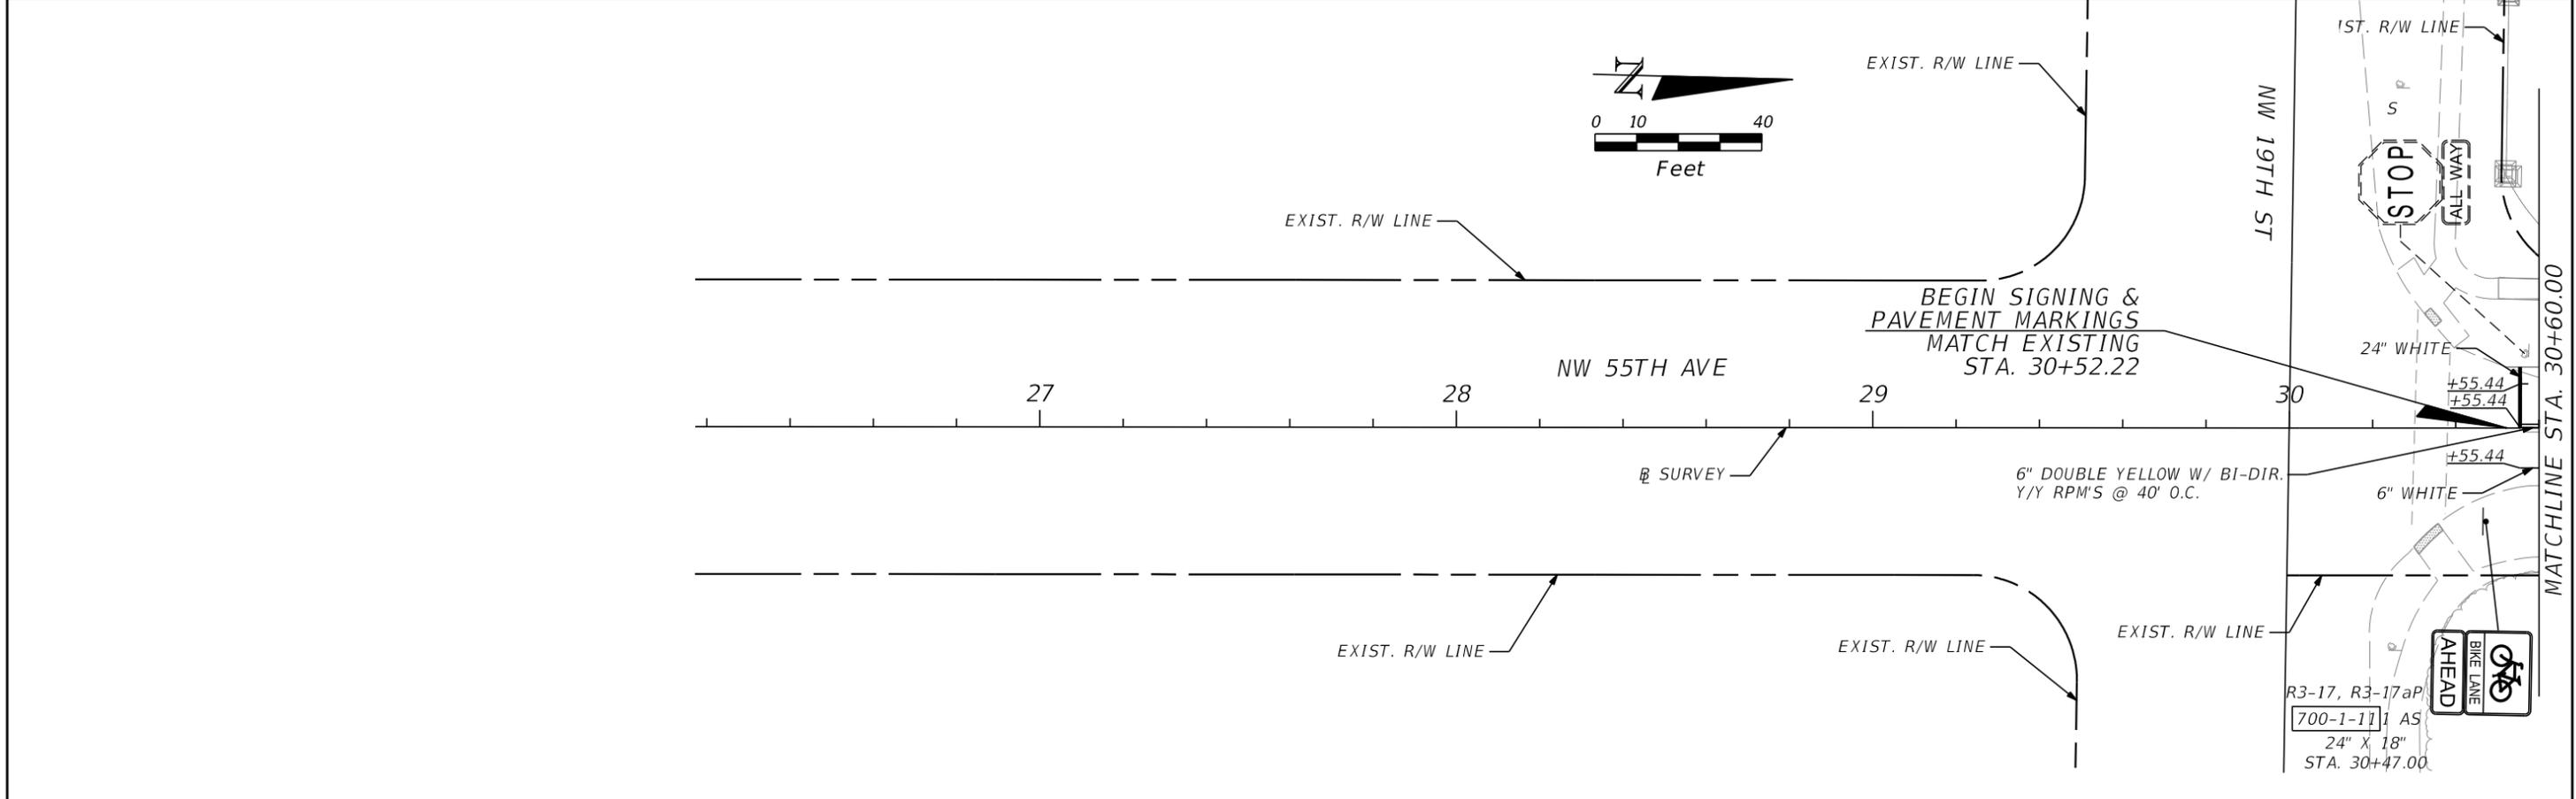

REVISIONS				MOHAMED A. ABRAHIEM, P.E. P.E. LICENSE NUMBER 55238 AECOM TECHNICAL SERVICES, INC. 7800 CONGRESS AVENUE, SUITE 200 BOCA RATON, FL 33487 CERTIFICATE OF AUTHORIZATION NO. 8115	STATE OF FLORIDA DEPARTMENT OF TRANSPORTATION			SHEET NO. PLAN SHEET S-12
DATE	DESCRIPTION	DATE	DESCRIPTION		ROAD NO.	COUNTY	FINANCIAL PROJECT ID	
					BROWARD	429569-5-52-01		

THE OFFICIAL RECORD OF THIS SHEET IS THE ELECTRONIC FILE DIGITALLY SIGNED AND SEALED UNDER RULE 61G15-23.004, F.A.C.

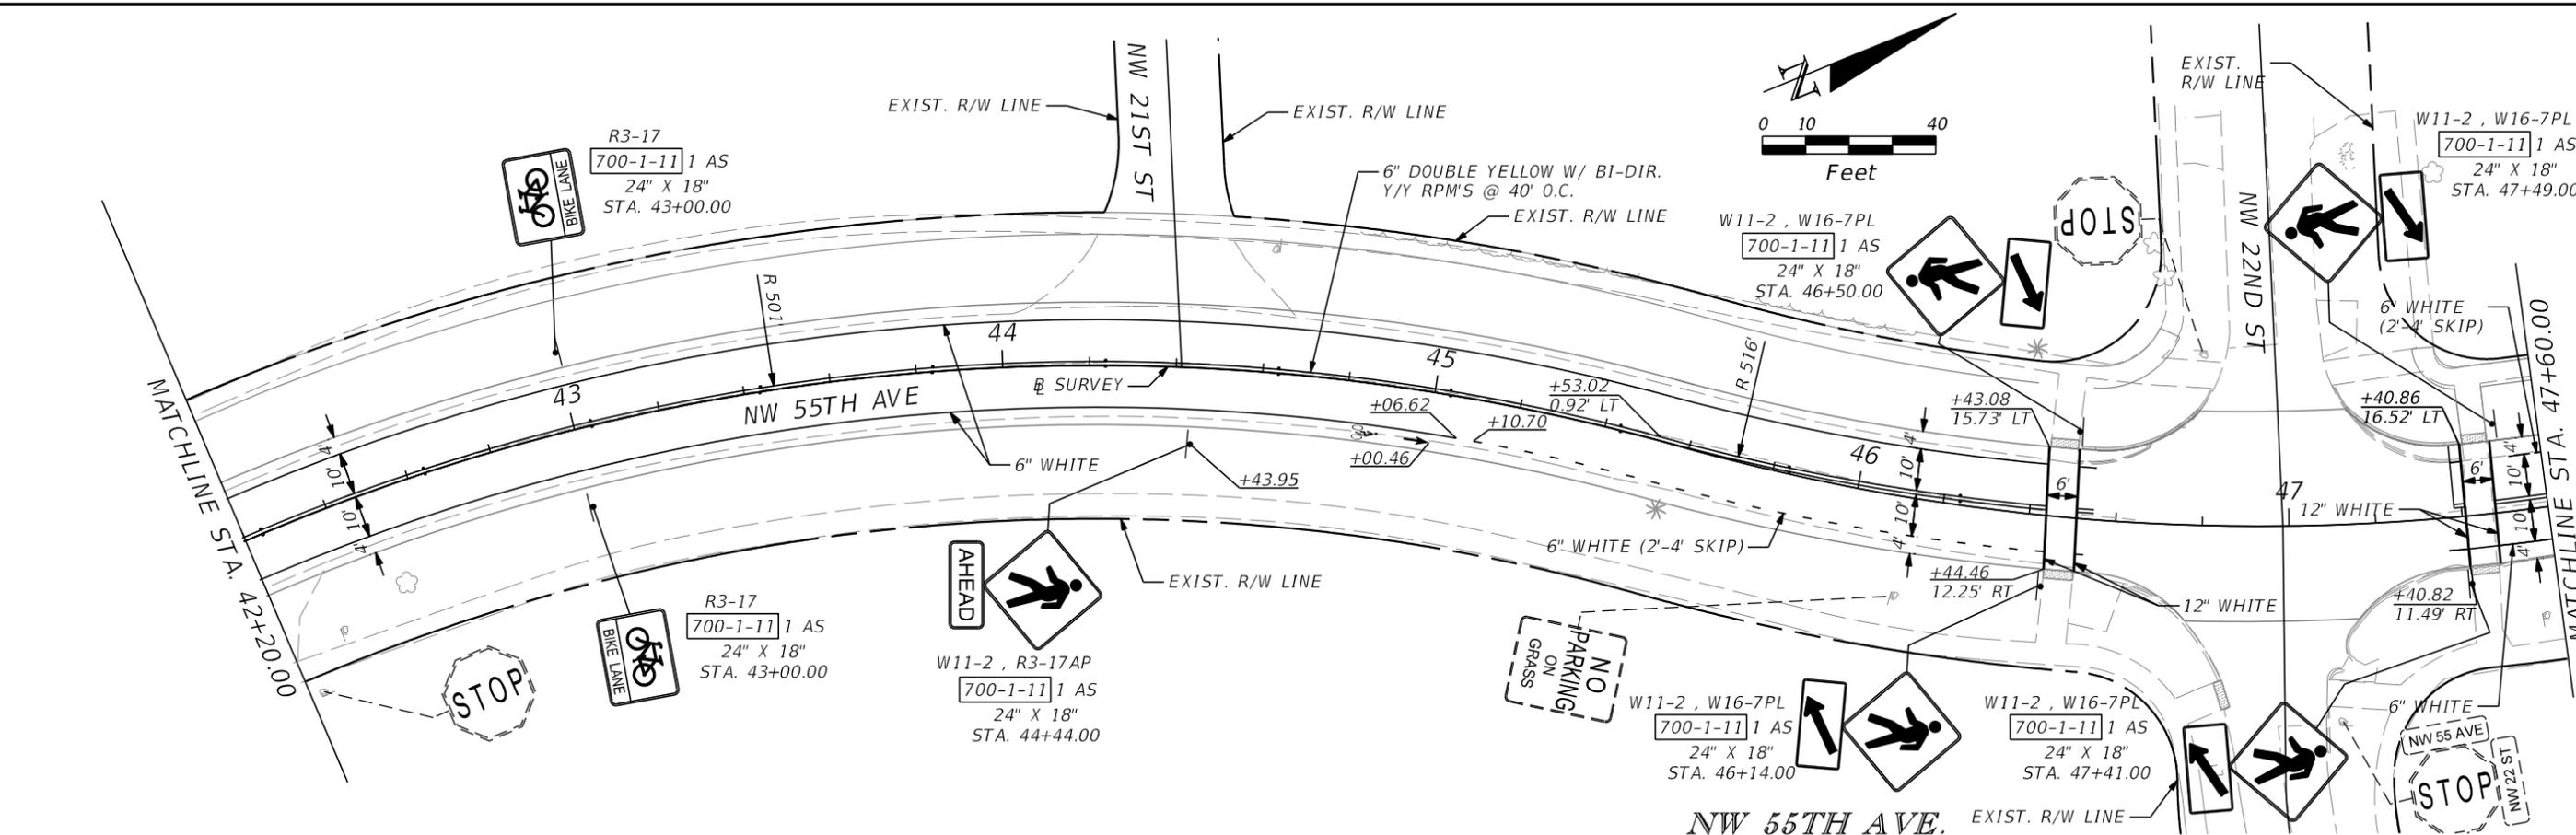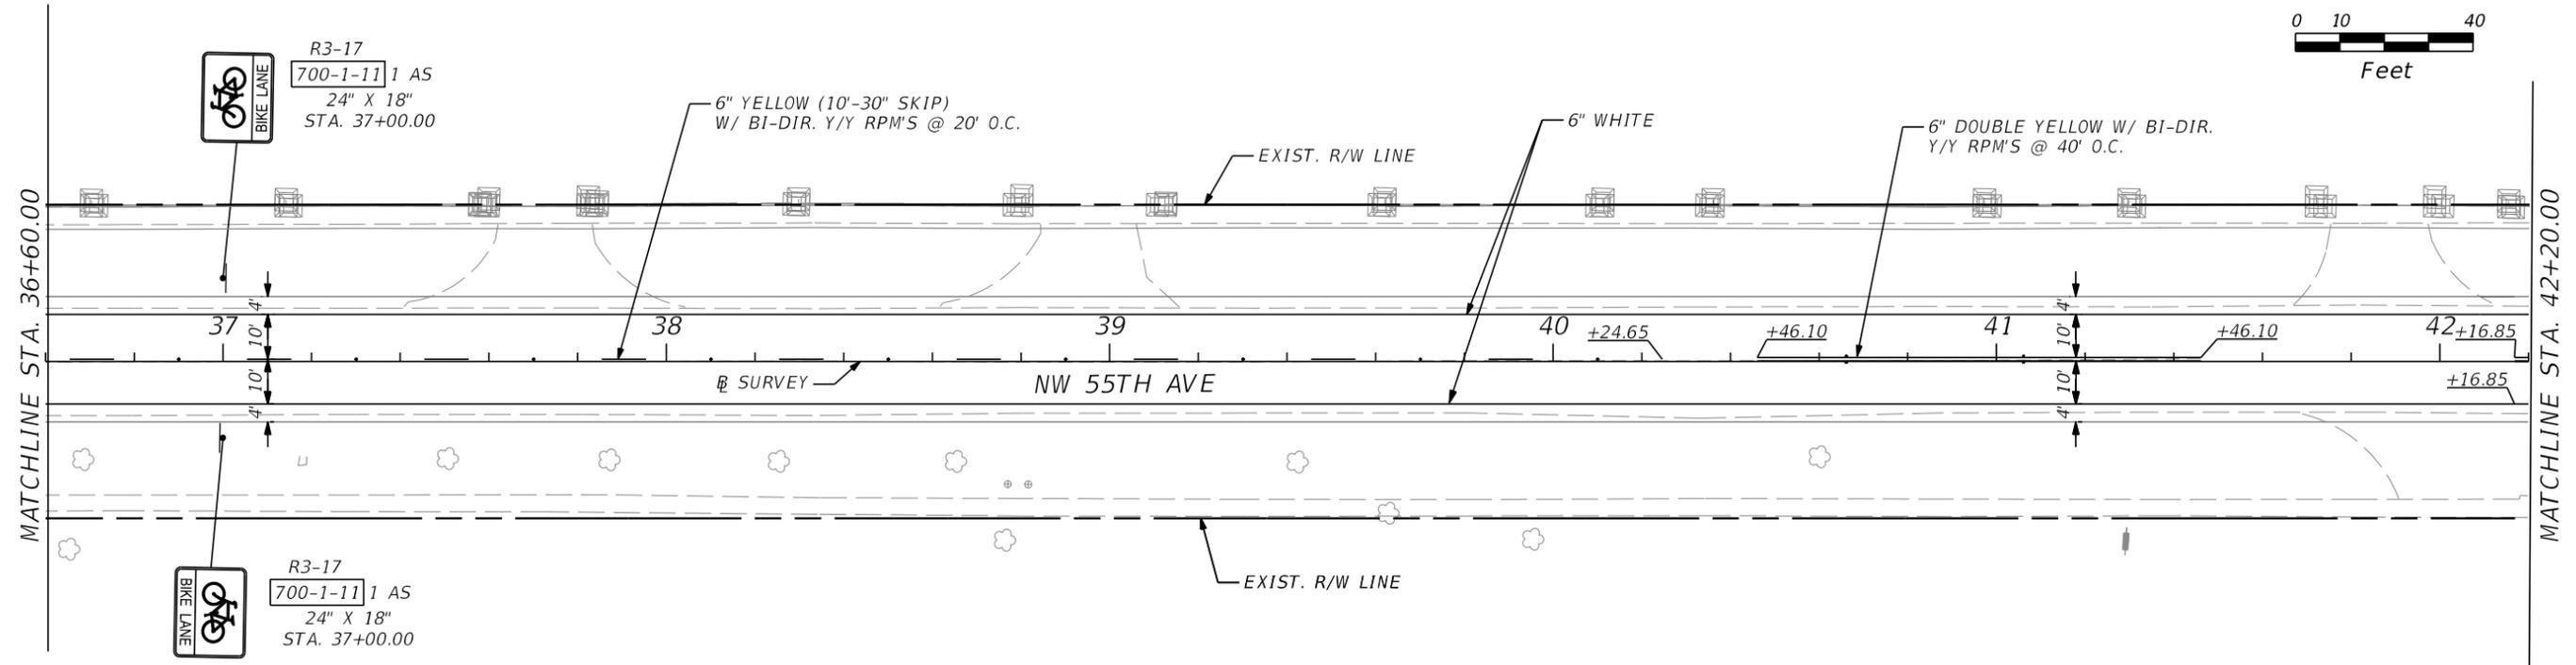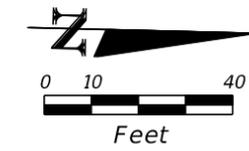

REVISIONS			
DATE	DESCRIPTION	DATE	DESCRIPTION



MOHAMED A. ABRAHIEM, P.E.
 P.E. LICENSE NUMBER 55238
 AECOM TECHNICAL SERVICES, INC.
 7800 CONGRESS AVENUE, SUITE 200
 BOCA RATON, FL 33487
 CERTIFICATE OF AUTHORIZATION NO. 8115

STATE OF FLORIDA DEPARTMENT OF TRANSPORTATION		
ROAD NO.	COUNTY	FINANCIAL PROJECT ID
	BROWARD	429569-5-52-01

PLAN SHEET

SHEET NO.
S-13

THE OFFICIAL RECORD OF THIS SHEET IS THE ELECTRONIC FILE DIGITALLY SIGNED AND SEALED UNDER RULE 61G15-23.004, F.A.C.

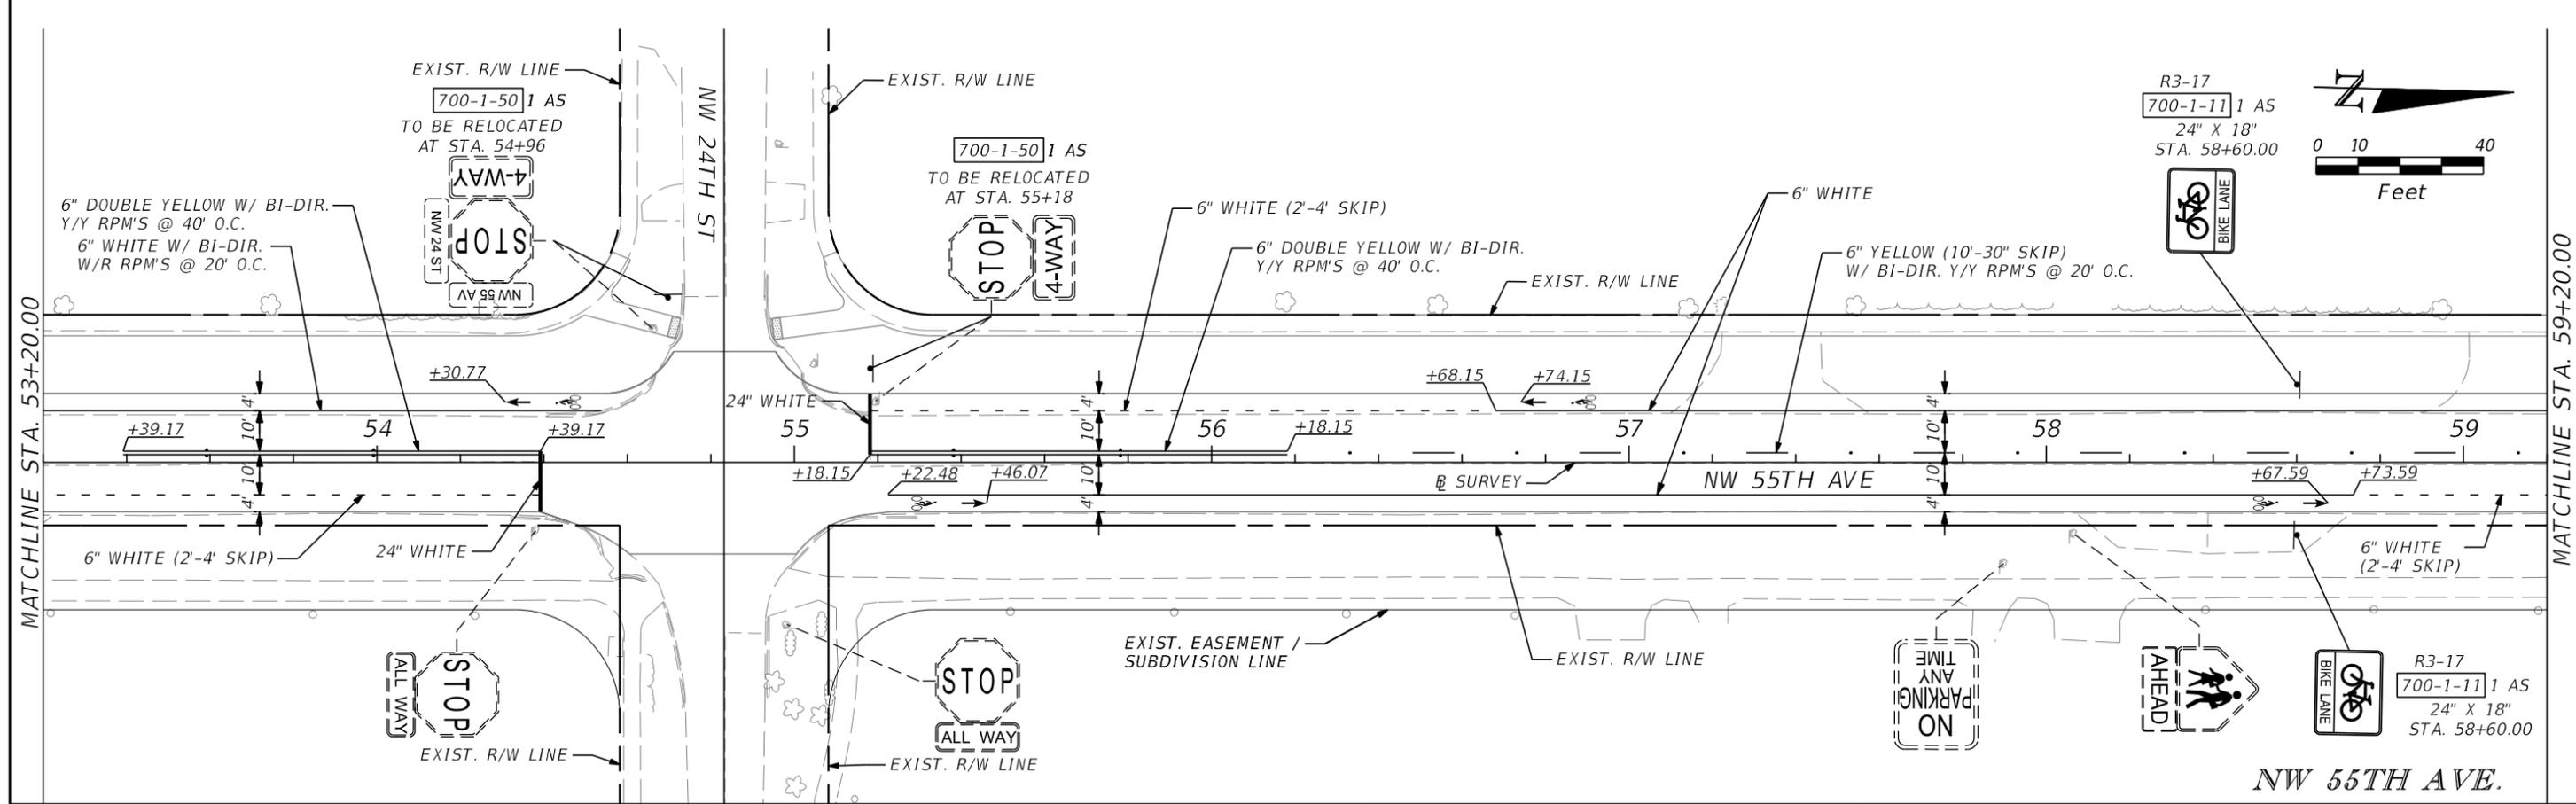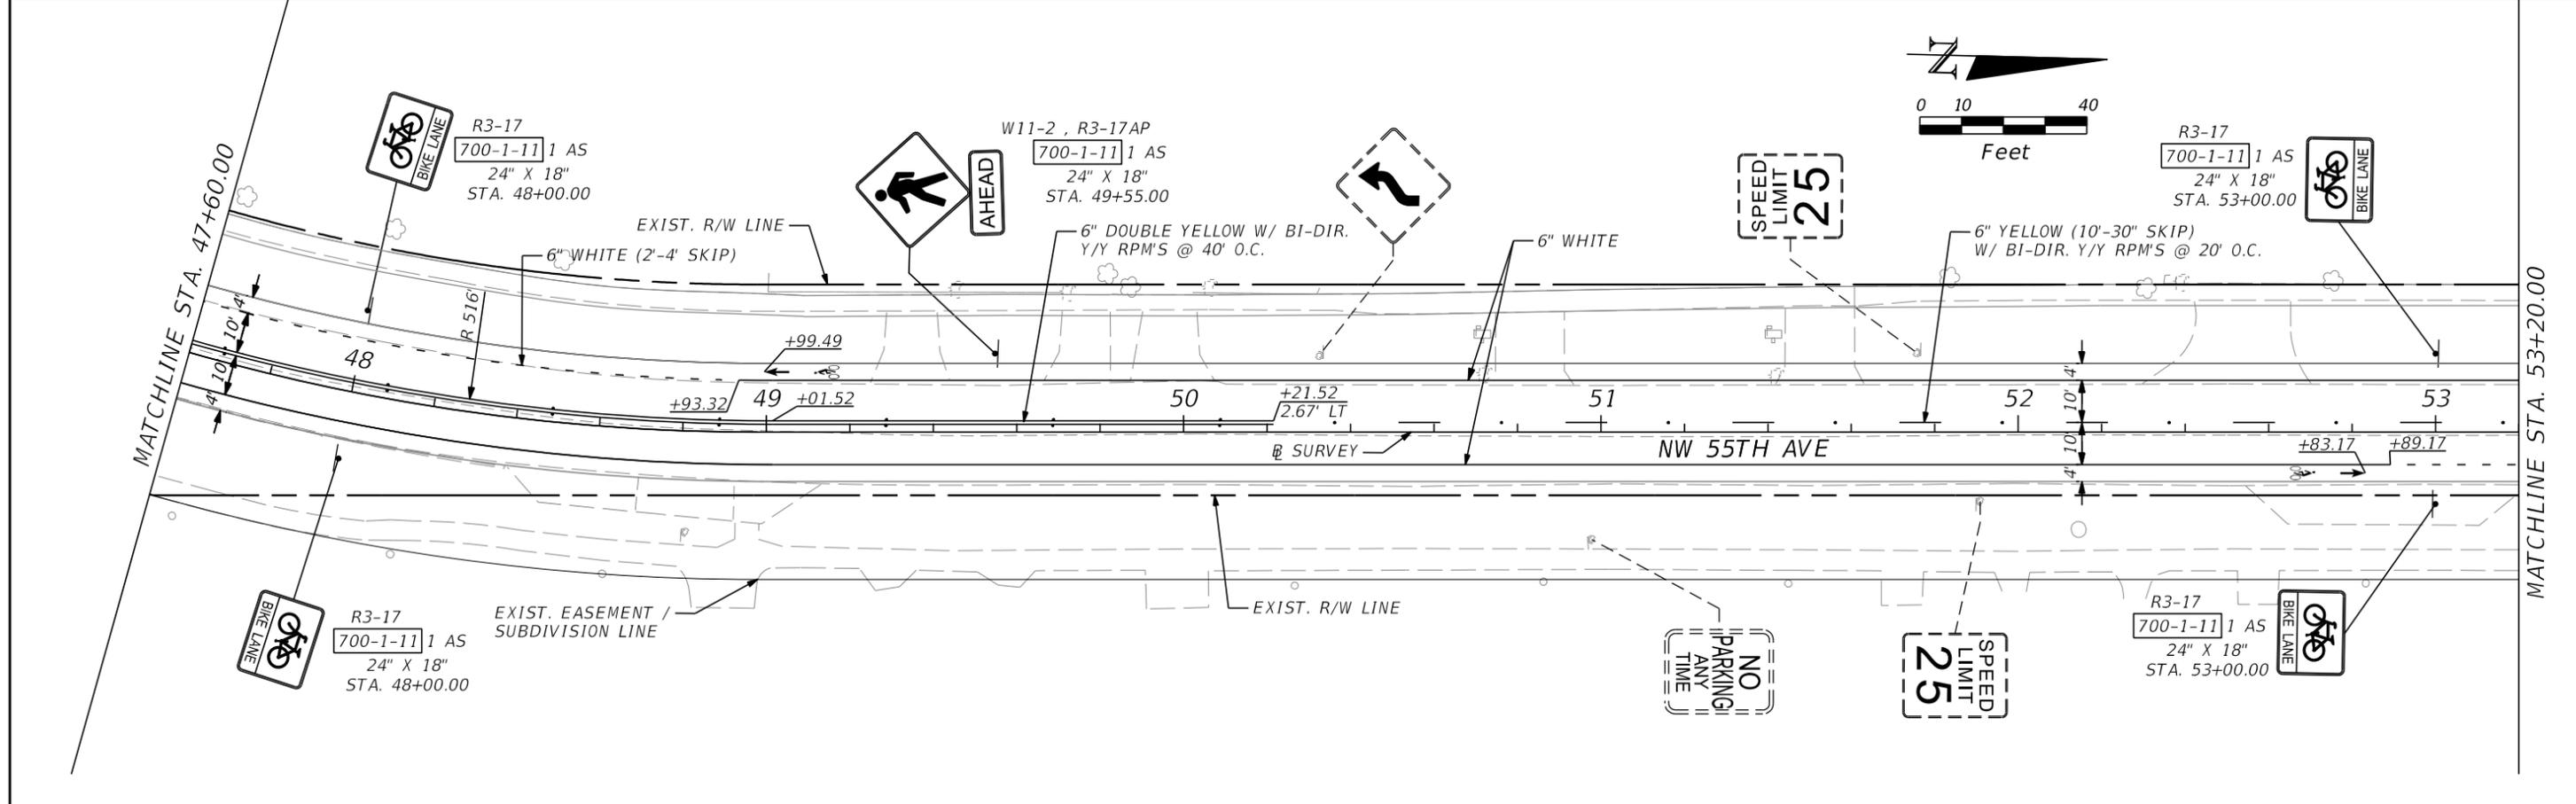

REVISIONS			
DATE	DESCRIPTION	DATE	DESCRIPTION

MOHAMED A. ABRAHIEM, P.E.
 P.E. LICENSE NUMBER 55238
 AECOM TECHNICAL SERVICES, INC.
 7800 CONGRESS AVENUE, SUITE 200
 BOCA RATON, FL 33487
 CERTIFICATE OF AUTHORIZATION NO. 8115

STATE OF FLORIDA DEPARTMENT OF TRANSPORTATION		
ROAD NO.	COUNTY	FINANCIAL PROJECT ID
	BROWARD	429569-5-52-01

PLAN SHEET

SHEET NO.
S-14



THE OFFICIAL RECORD OF THIS SHEET IS THE ELECTRONIC FILE DIGITALLY SIGNED AND SEALED UNDER RULE 61G15-23.004, F.A.C.

MATCHLINE STA. 59+20.00

MATCHLINE STA. 65+20.00

MATCHLINE STA. 65+20.00

MATCHLINE STA. 71+20.00

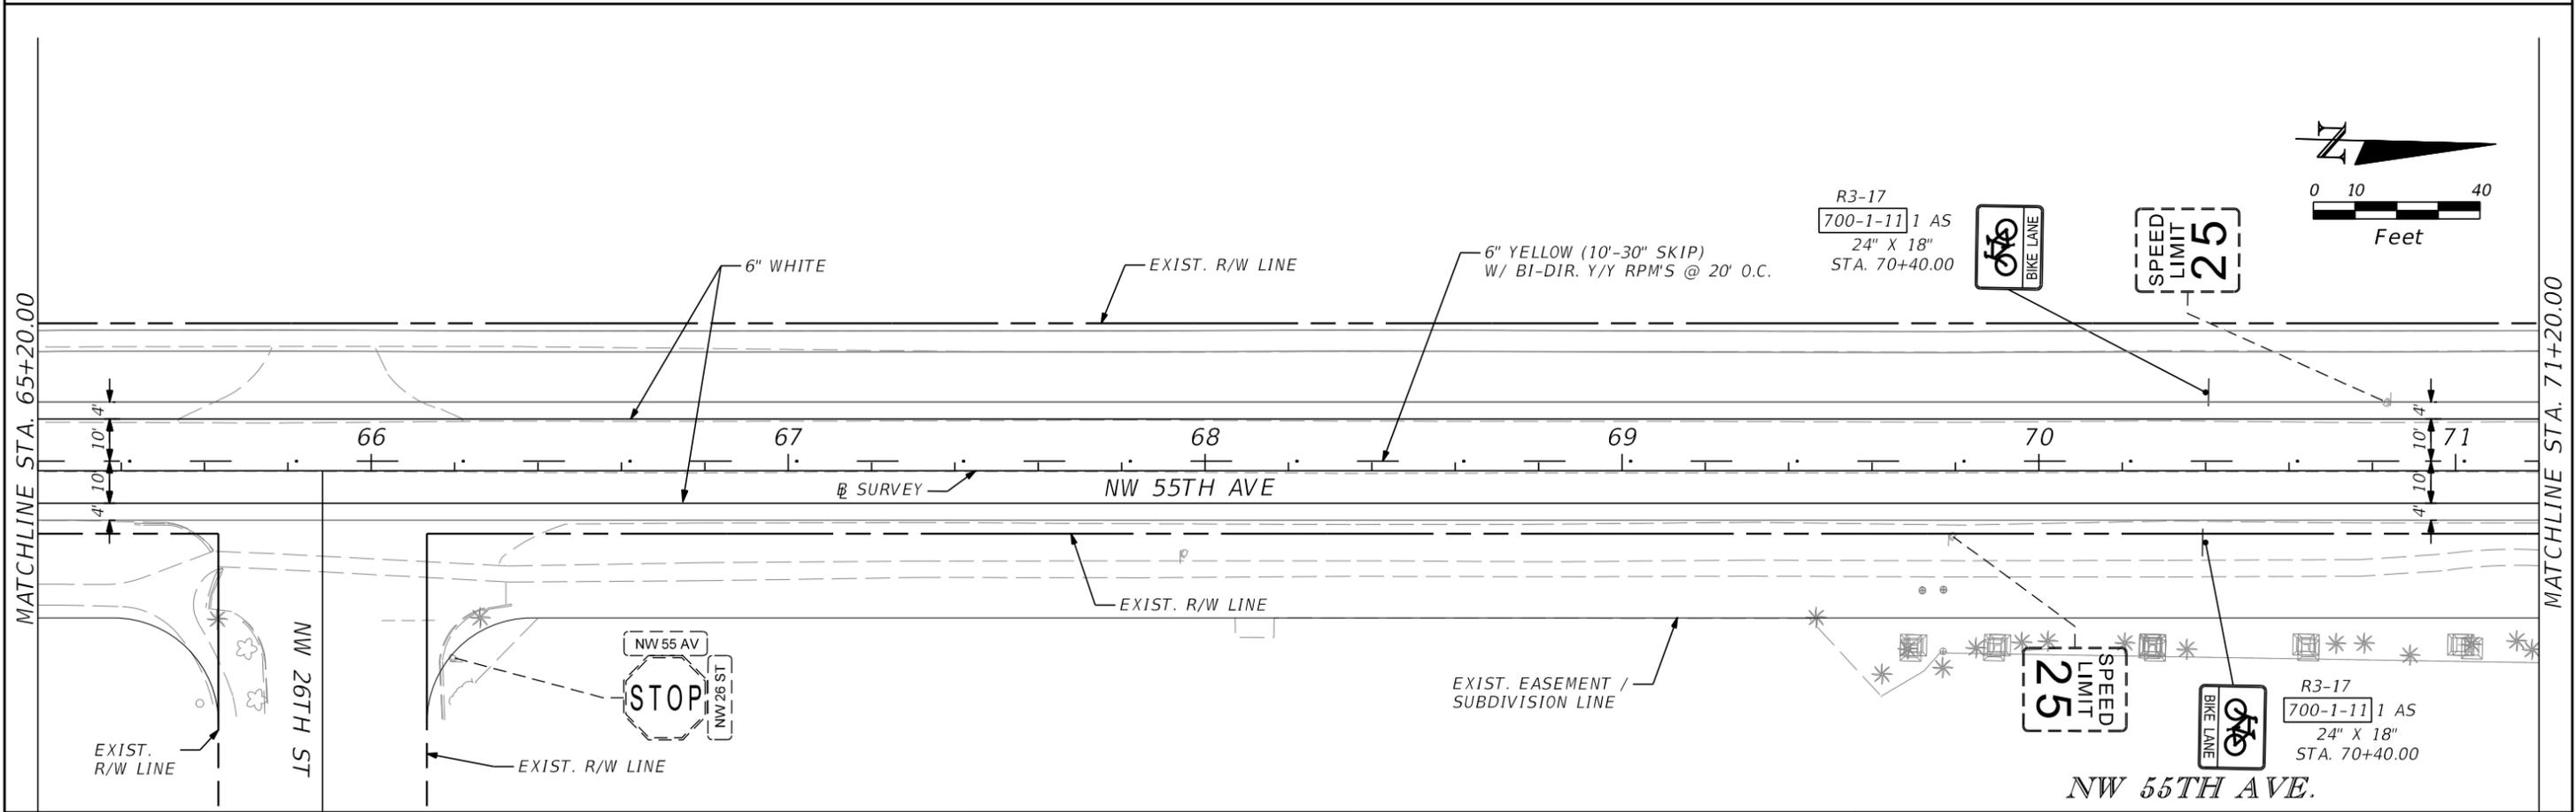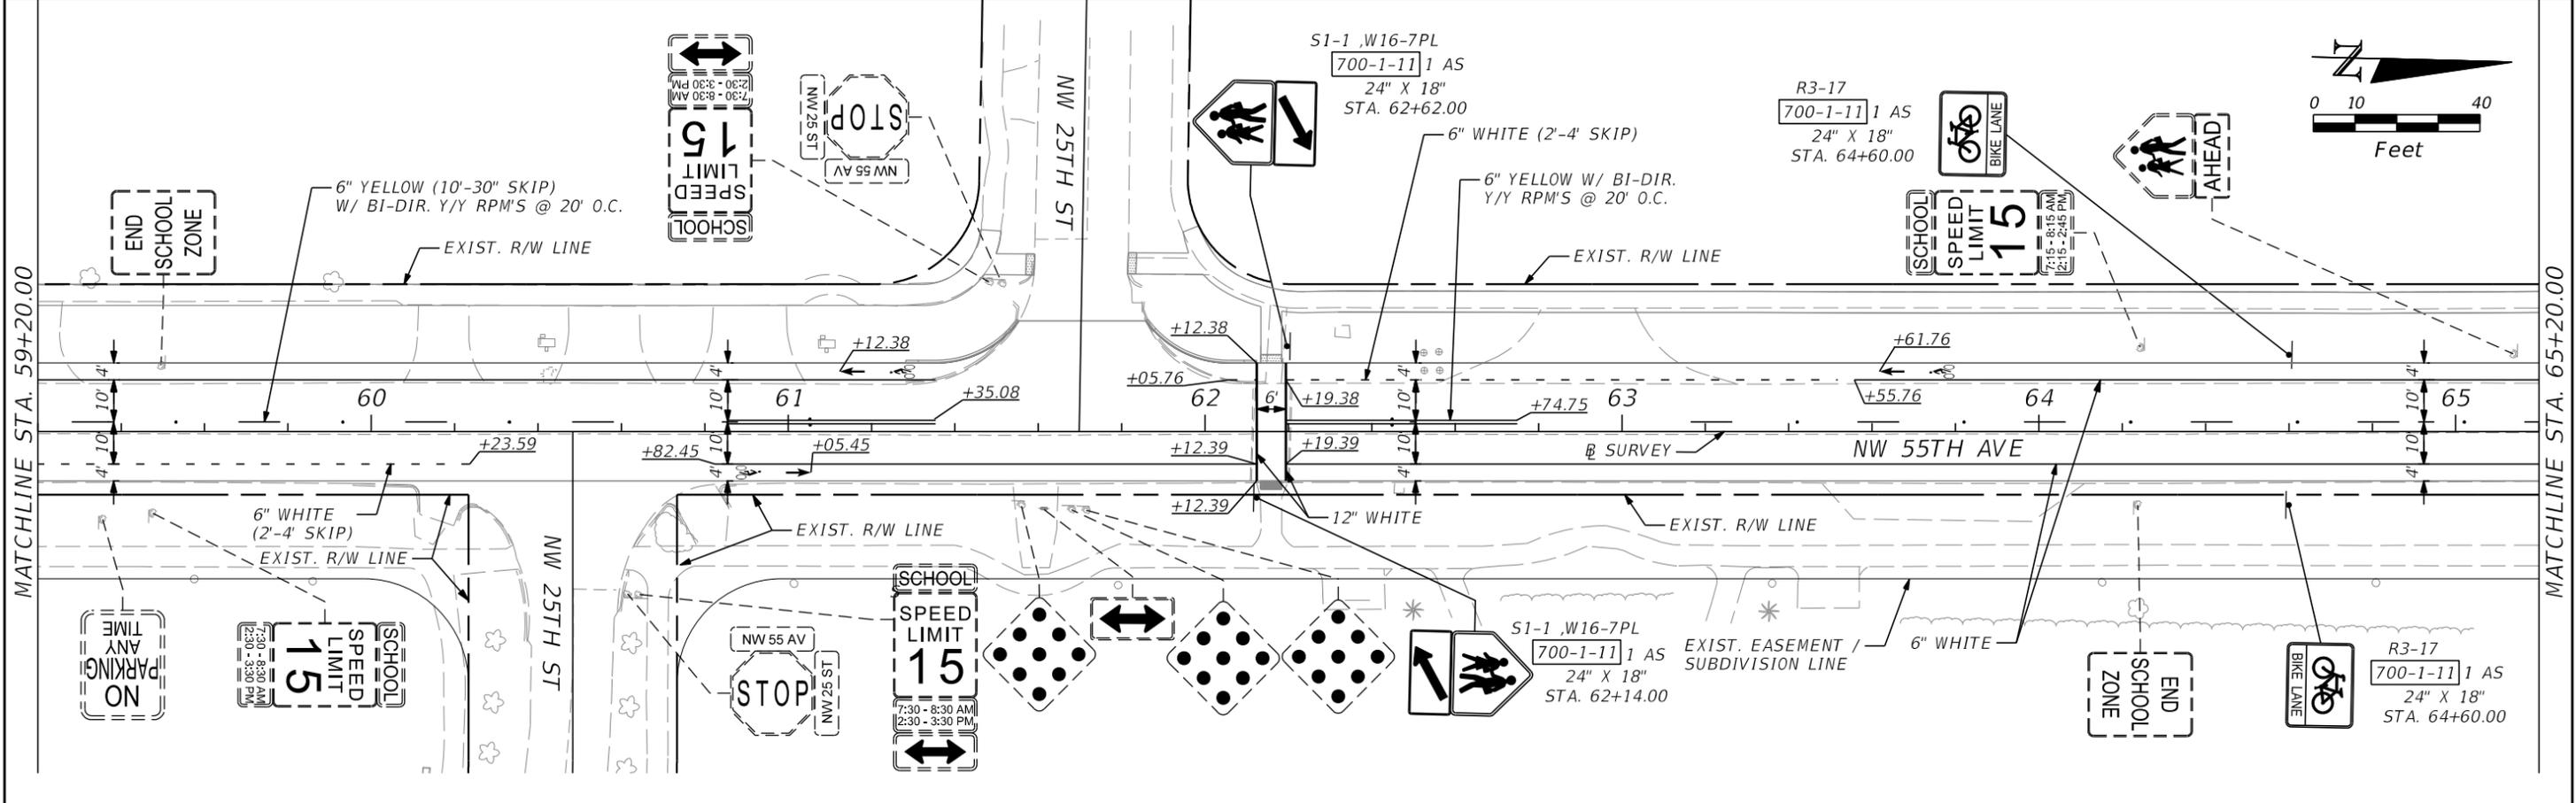

REVISIONS			
DATE	DESCRIPTION	DATE	DESCRIPTION

MOHAMED A. ABRAHIEM, P.E.
 P.E. LICENSE NUMBER 55238
 AECOM TECHNICAL SERVICES, INC.
 7800 CONGRESS AVENUE, SUITE 200
 BOCA RATON, FL 33487
 CERTIFICATE OF AUTHORIZATION NO. 8115

STATE OF FLORIDA DEPARTMENT OF TRANSPORTATION		
ROAD NO.	COUNTY	FINANCIAL PROJECT ID
	BROWARD	429569-5-52-01

PLAN SHEET


SHEET NO.
S-15

THE OFFICIAL RECORD OF THIS SHEET IS THE ELECTRONIC FILE DIGITALLY SIGNED AND SEALED UNDER RULE 61G15-23-.004, F.A.C.


MATCHLINE STA. 71+20.00

MATCHLINE STA. 77+20.00


700-1-50 1 AS
TO BE RELOCATED
AT STA. 76+42

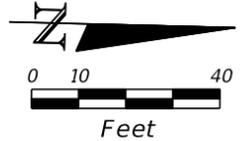

R3-17
700-1-11 1 AS
24" X 18"
STA. 75+20.00

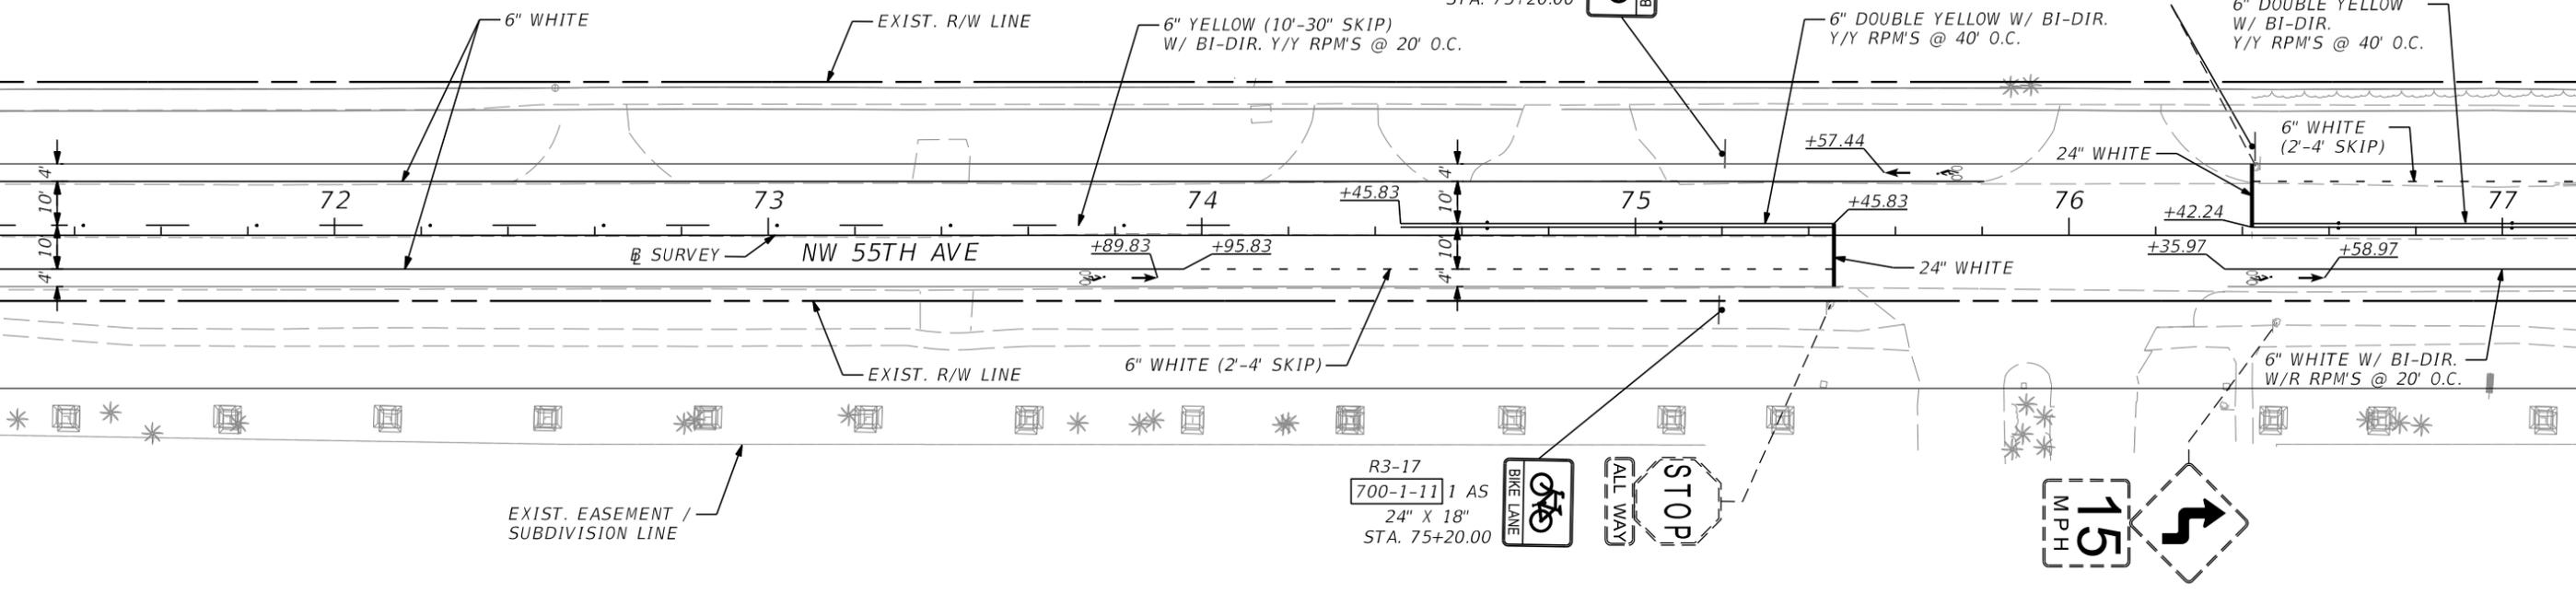


MATCHLINE STA. 77+20.00

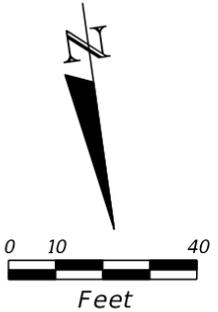

R3-17
700-1-11 1 AS
24" X 18"
STA. 80+00.00



R3-17
700-1-11 1 AS
24" X 18"
STA. 80+00.00

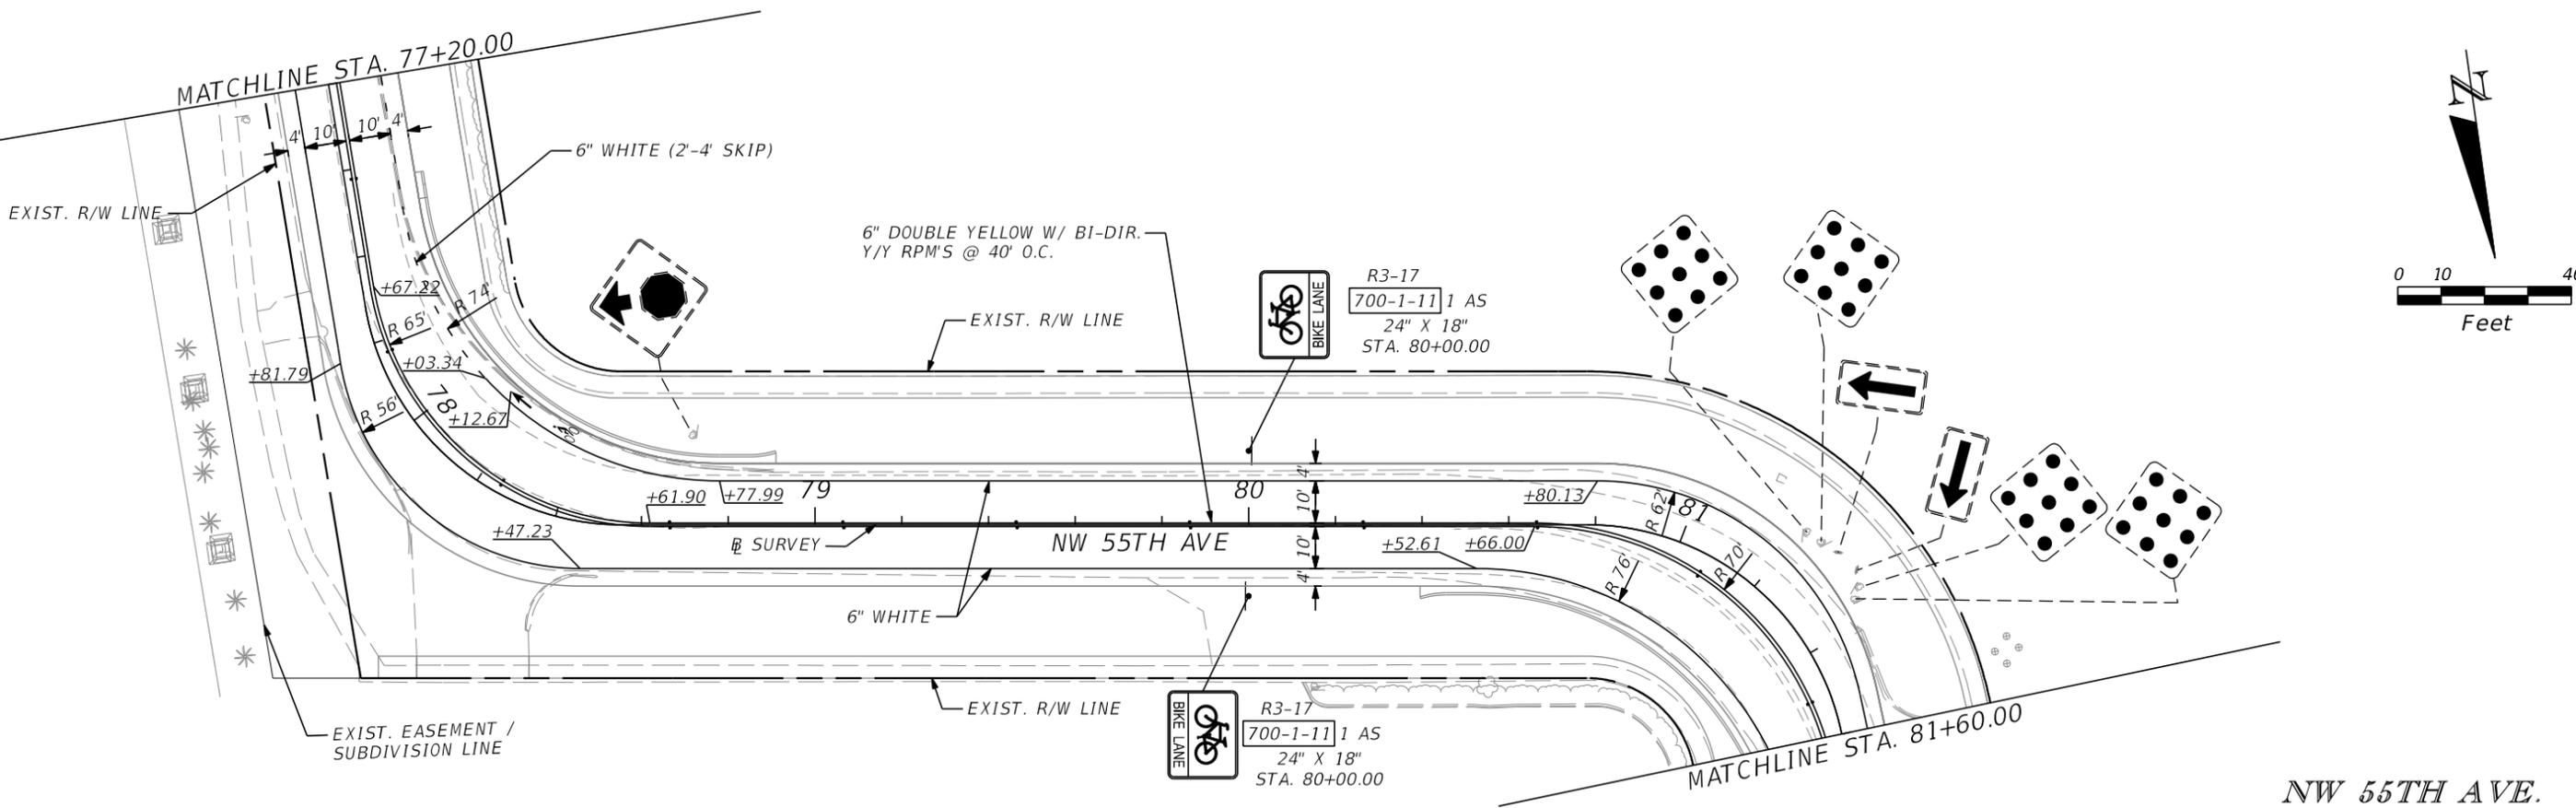

NW 55TH AVE.

REVISIONS			
DATE	DESCRIPTION	DATE	DESCRIPTION



MOHAMED A. ABRAHIEM, P.E.
P.E. LICENSE NUMBER 55238
AECOM TECHNICAL SERVICES, INC.
7800 CONGRESS AVENUE, SUITE 200
BOCA RATON, FL 33487
CERTIFICATE OF AUTHORIZATION NO. 8115

STATE OF FLORIDA DEPARTMENT OF TRANSPORTATION		
ROAD NO.	COUNTY	FINANCIAL PROJECT ID
	BROWARD	429569-5-52-01

PLAN SHEET

SHEET NO.
S-16

THE OFFICIAL RECORD OF THIS SHEET IS THE ELECTRONIC FILE DIGITALLY SIGNED AND SEALED UNDER RULE 61G15-23.004, F.A.C.

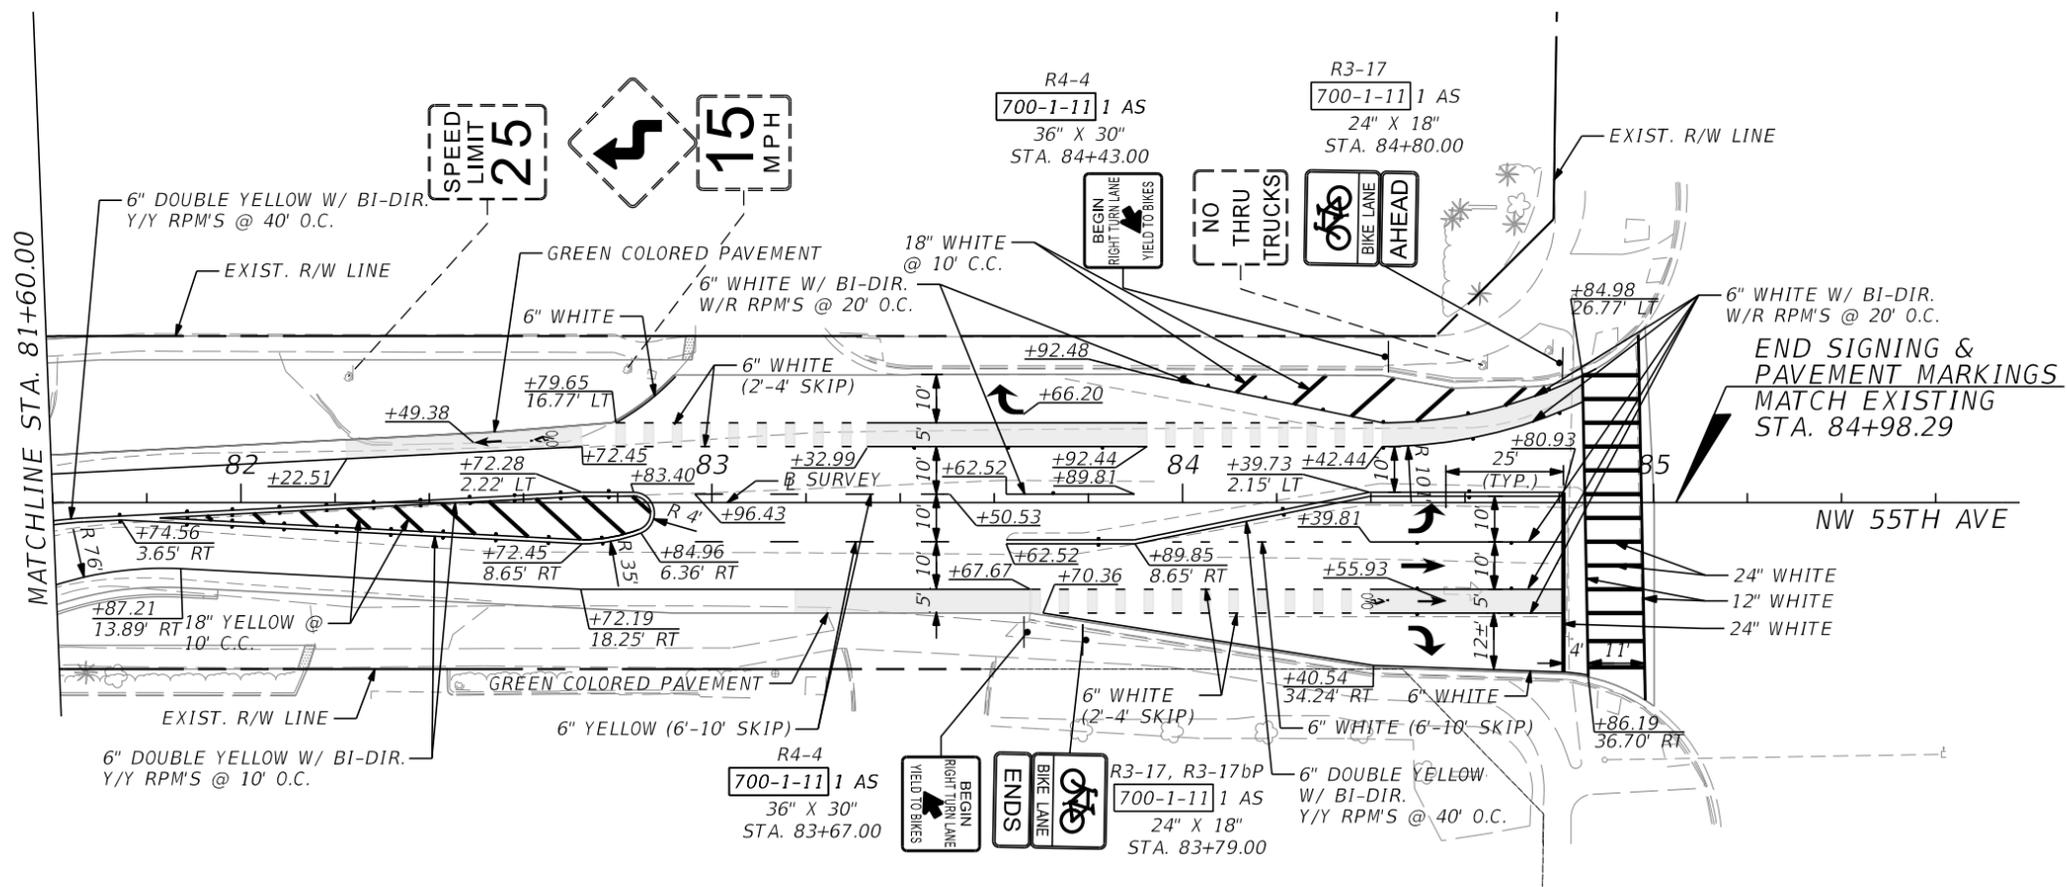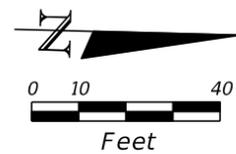

NW 55TH AVE.

REVISIONS				MOHAMED A. ABRAHIEM, P.E. P.E. LICENSE NUMBER 55238 AECOM TECHNICAL SERVICES, INC. 7800 CONGRESS AVENUE, SUITE 200 BOCA RATON, FL 33487 CERTIFICATE OF AUTHORIZATION NO. 8115	STATE OF FLORIDA DEPARTMENT OF TRANSPORTATION			SHEET NO. S-17
DATE	DESCRIPTION	DATE	DESCRIPTION		ROAD NO.	COUNTY	FINANCIAL PROJECT ID	
						BROWARD	429569-5-52-01	

PLAN SHEET

THE OFFICIAL RECORD OF THIS SHEET IS THE ELECTRONIC FILE DIGITALLY SIGNED AND SEALED UNDER RULE 61G15-23.004, F.A.C.