




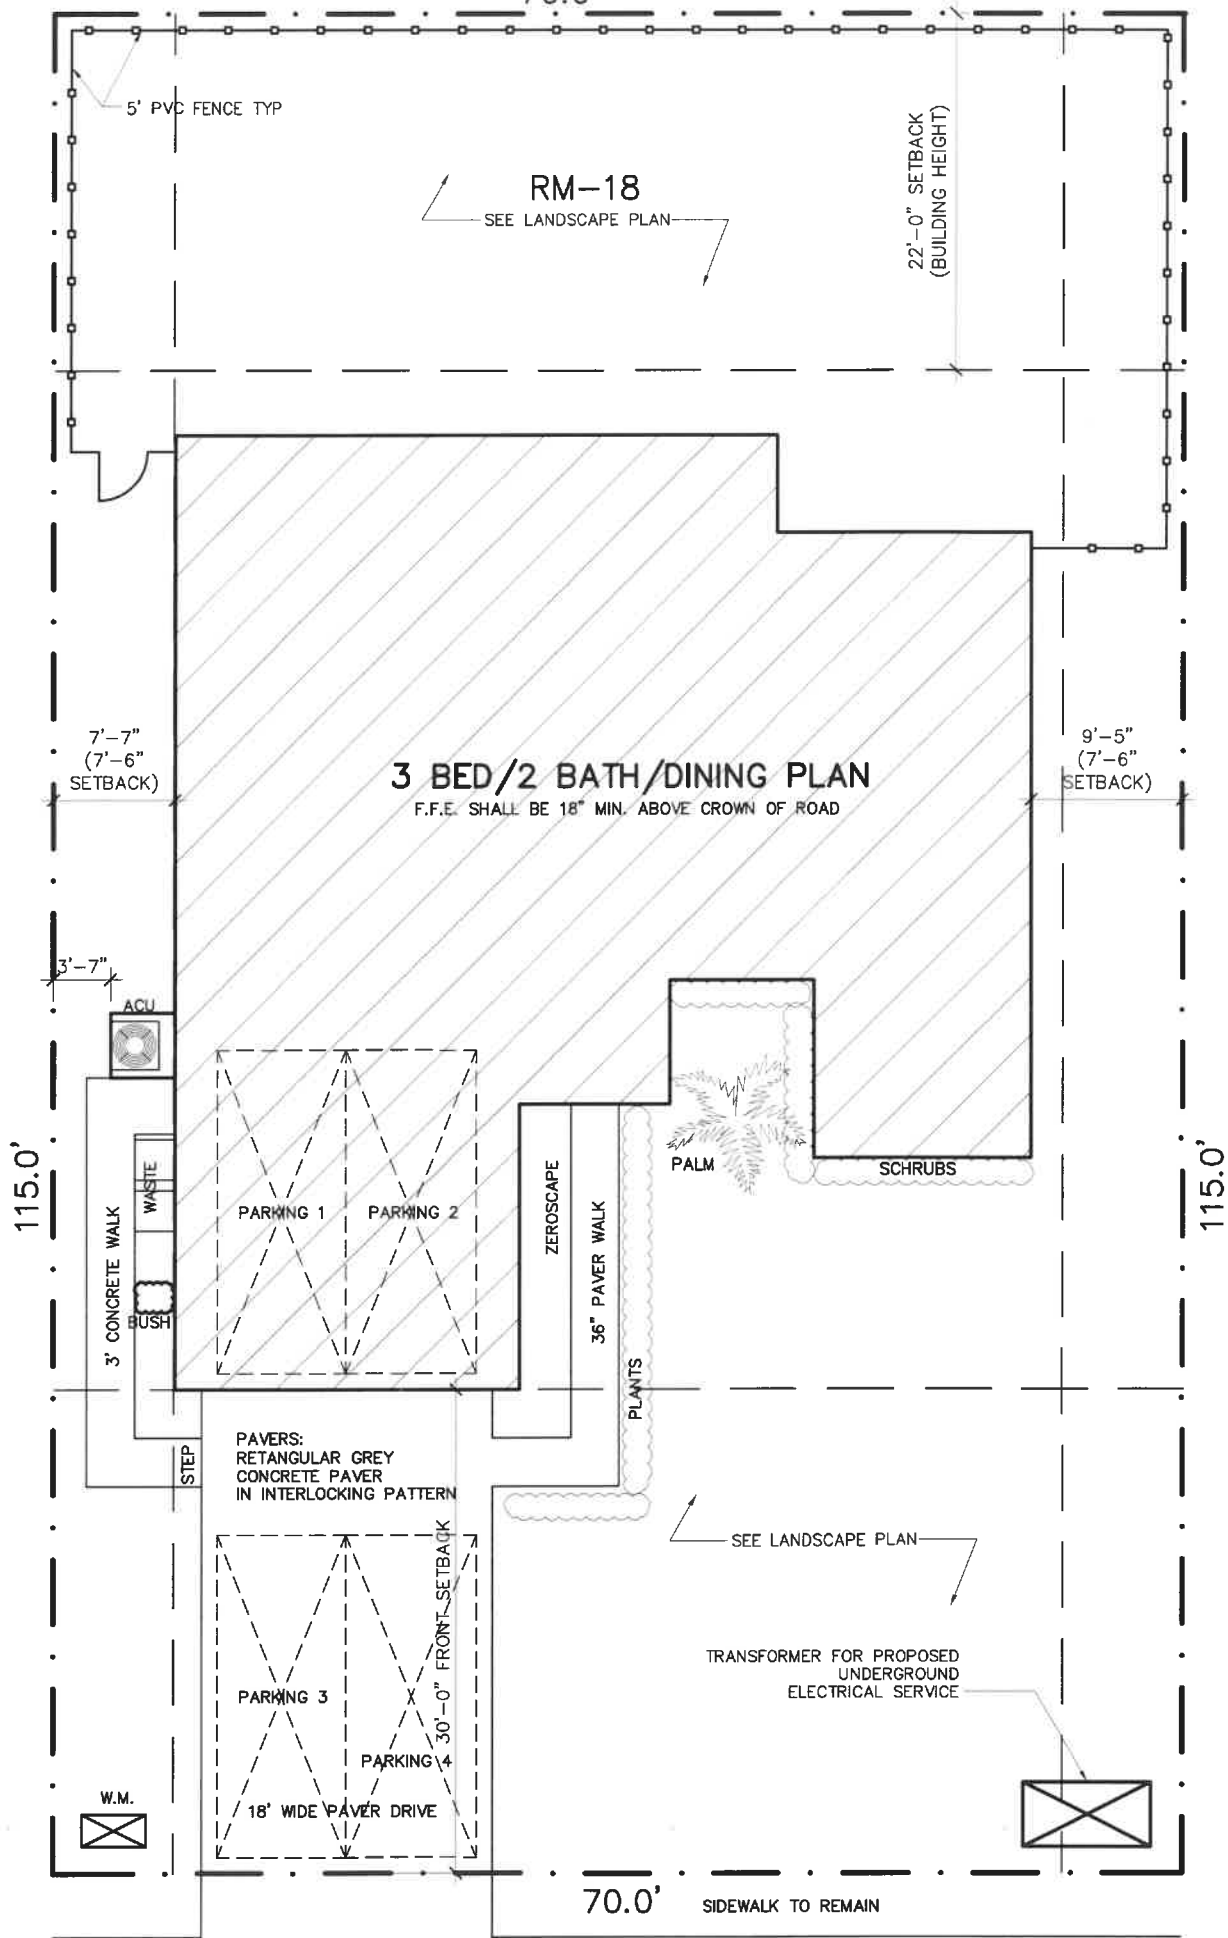

N.W. 28TH STREET

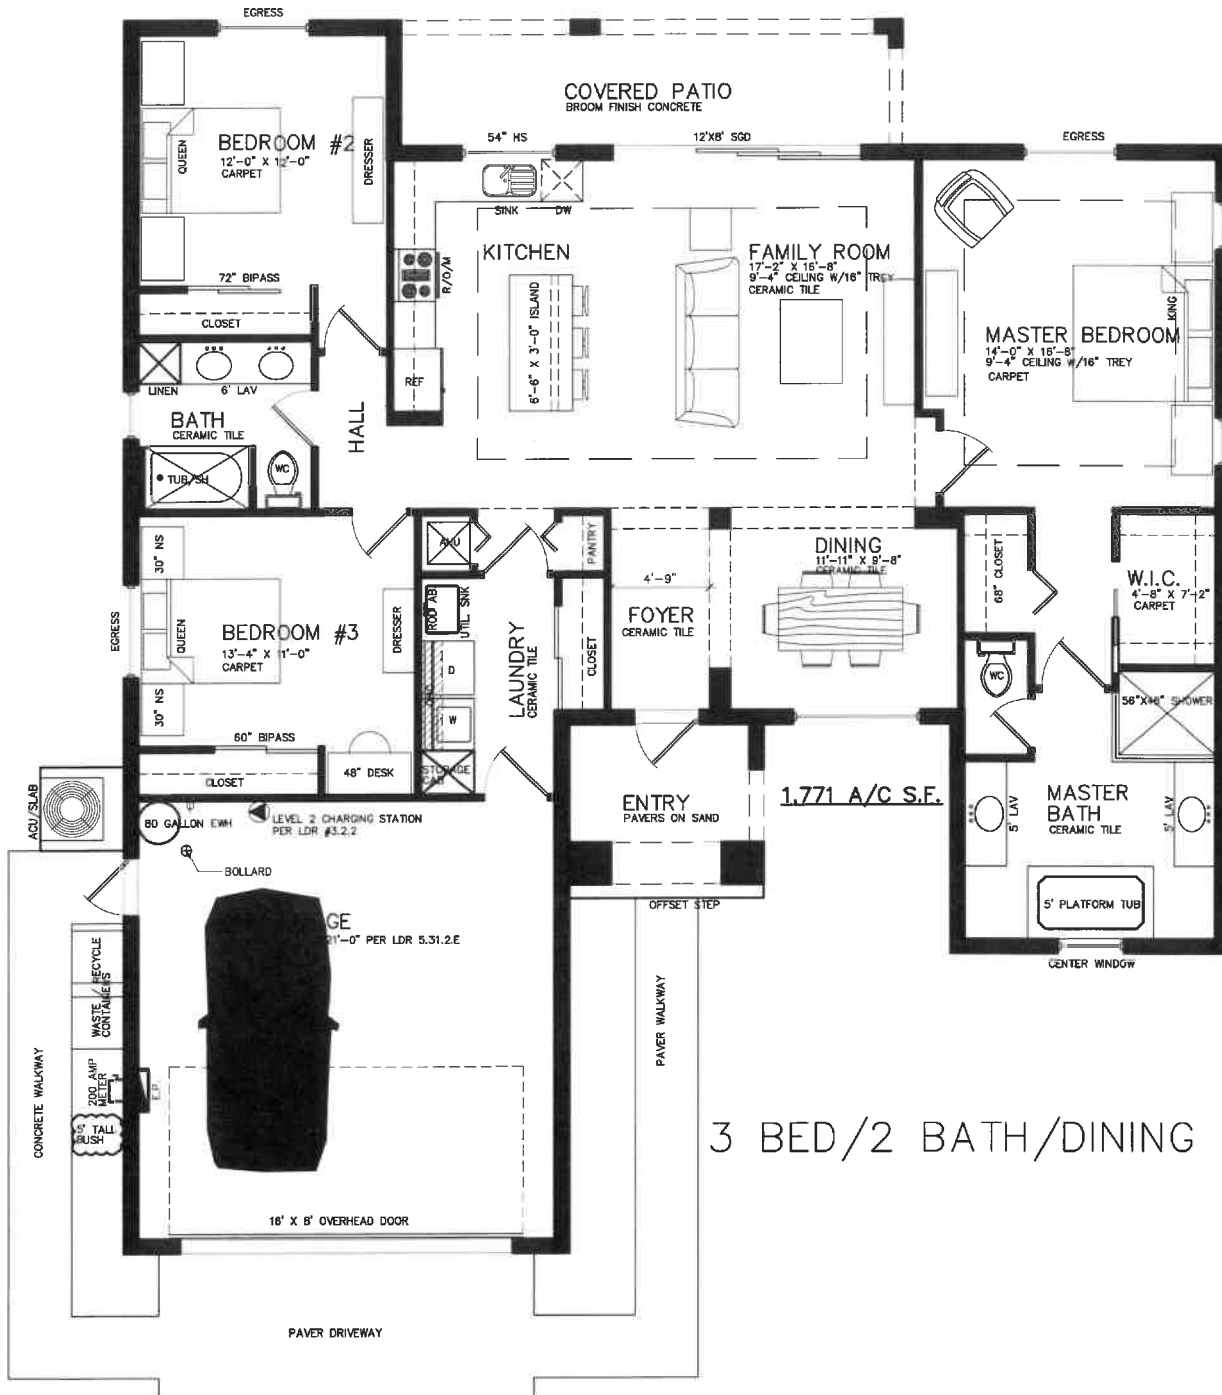


3 BED/2 BATH/DINING PLAN

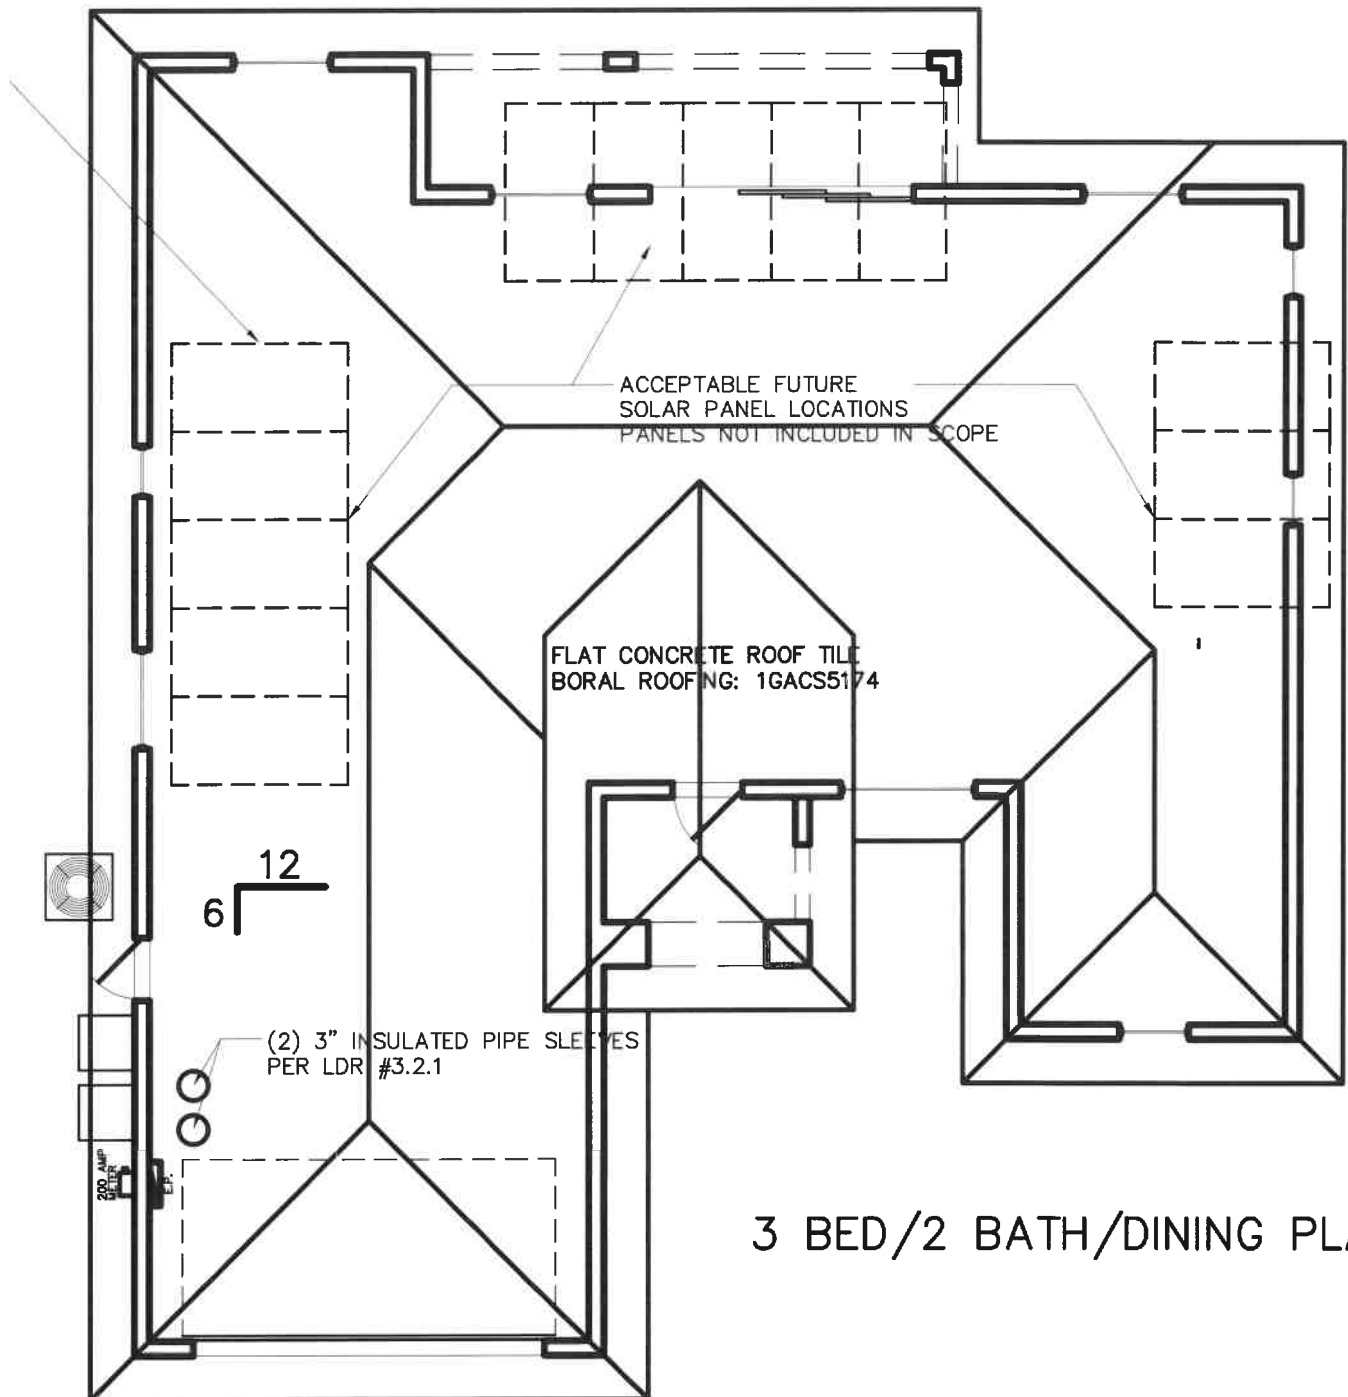

3 BED/2 BATH/DINING PLAN


3 BED/2 BATH/DINING PLAN

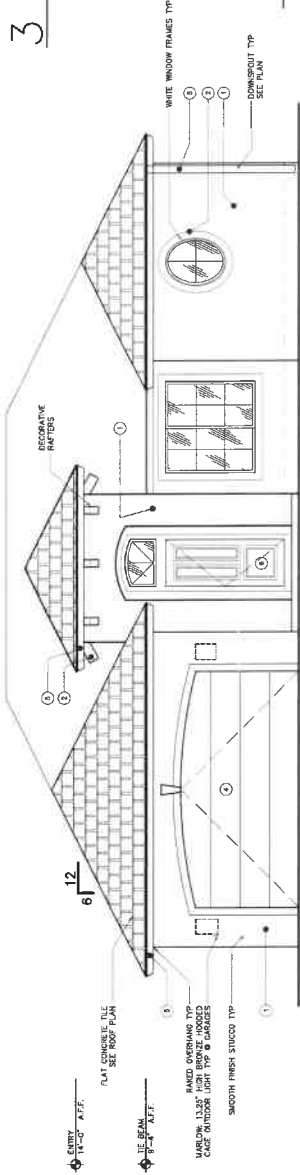

FRONT ELEVATION


SCALE: 1/4" = 1'-0"

PAINT COLOR SCHEDULE	
NOTES: 1. ALL PAINT AND PRIMER SHALL BE SHERWIN WILLIAMS 2. PROVIDE 2 COATS OVER PRIMER/SEALER 3. COLORS SHALL BE PER CITY OF LAUDERHILL PAINT PERMIT APPLICATION	
#	COLORS/AREA OF WORK
1	COLOR: SW 7105 - PAPER WHITE (262-C1) AREA: EXTER. WALL / ENTRY COLUMNS / DOWNSPOUT TRIM
2	COLOR: SW 6857 - SUMMER WHITE (262-C3)
3	COLOR: SW 7105 - PAPER WHITE (262-C1) AREA: RAFTERS
4	COLOR: NATURAL WOOD AREA: GARAGE DOOR
5	COLOR: SW 8003 - PROPER GRAY (240-C3) AREA: FASCIA / GUTTER
6	COLOR: SW6026 - RIVER ROUGE (191-G6) OR SW 9149 - INKY BLUE (223-G6) @ FRONT DOOR

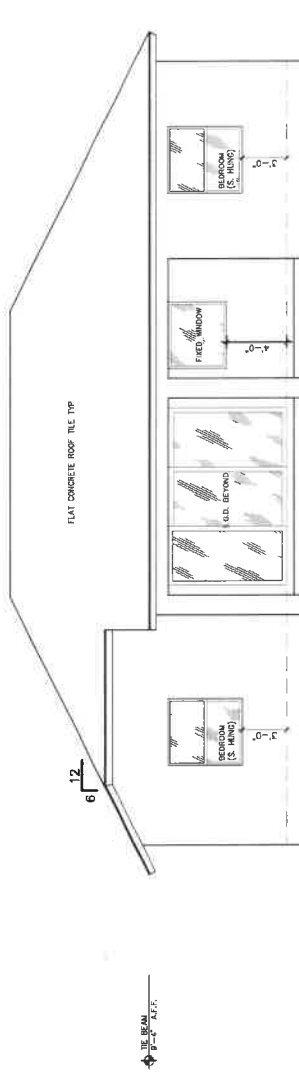


REAR ELEVATION

SCALE: 1/4" = 1'-0"

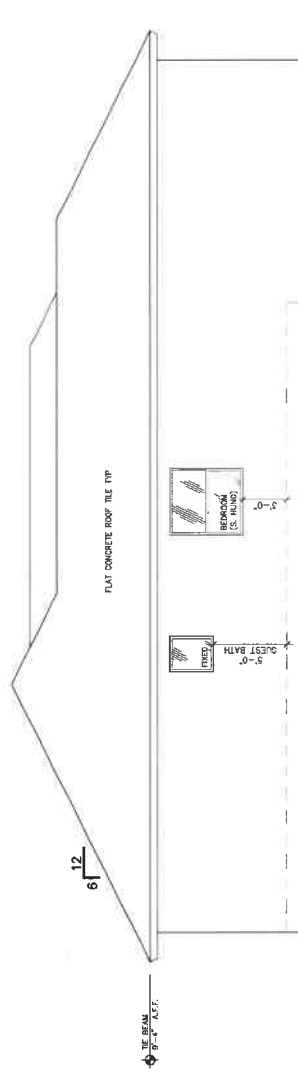

LEFT SIDE ELEVATION

SCALE: 1/4" = 1'-0"

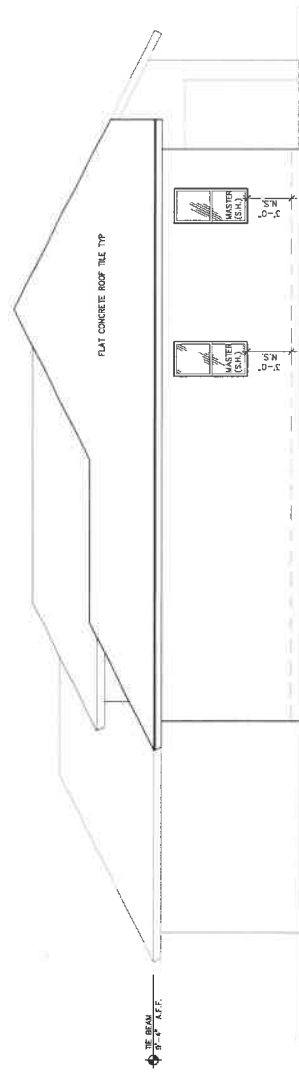


RIGHT SIDE ELEVATION

SCALE: 1/4" = 1'-0"




PRISM ARCHITECTURE


www.PrismArch.com

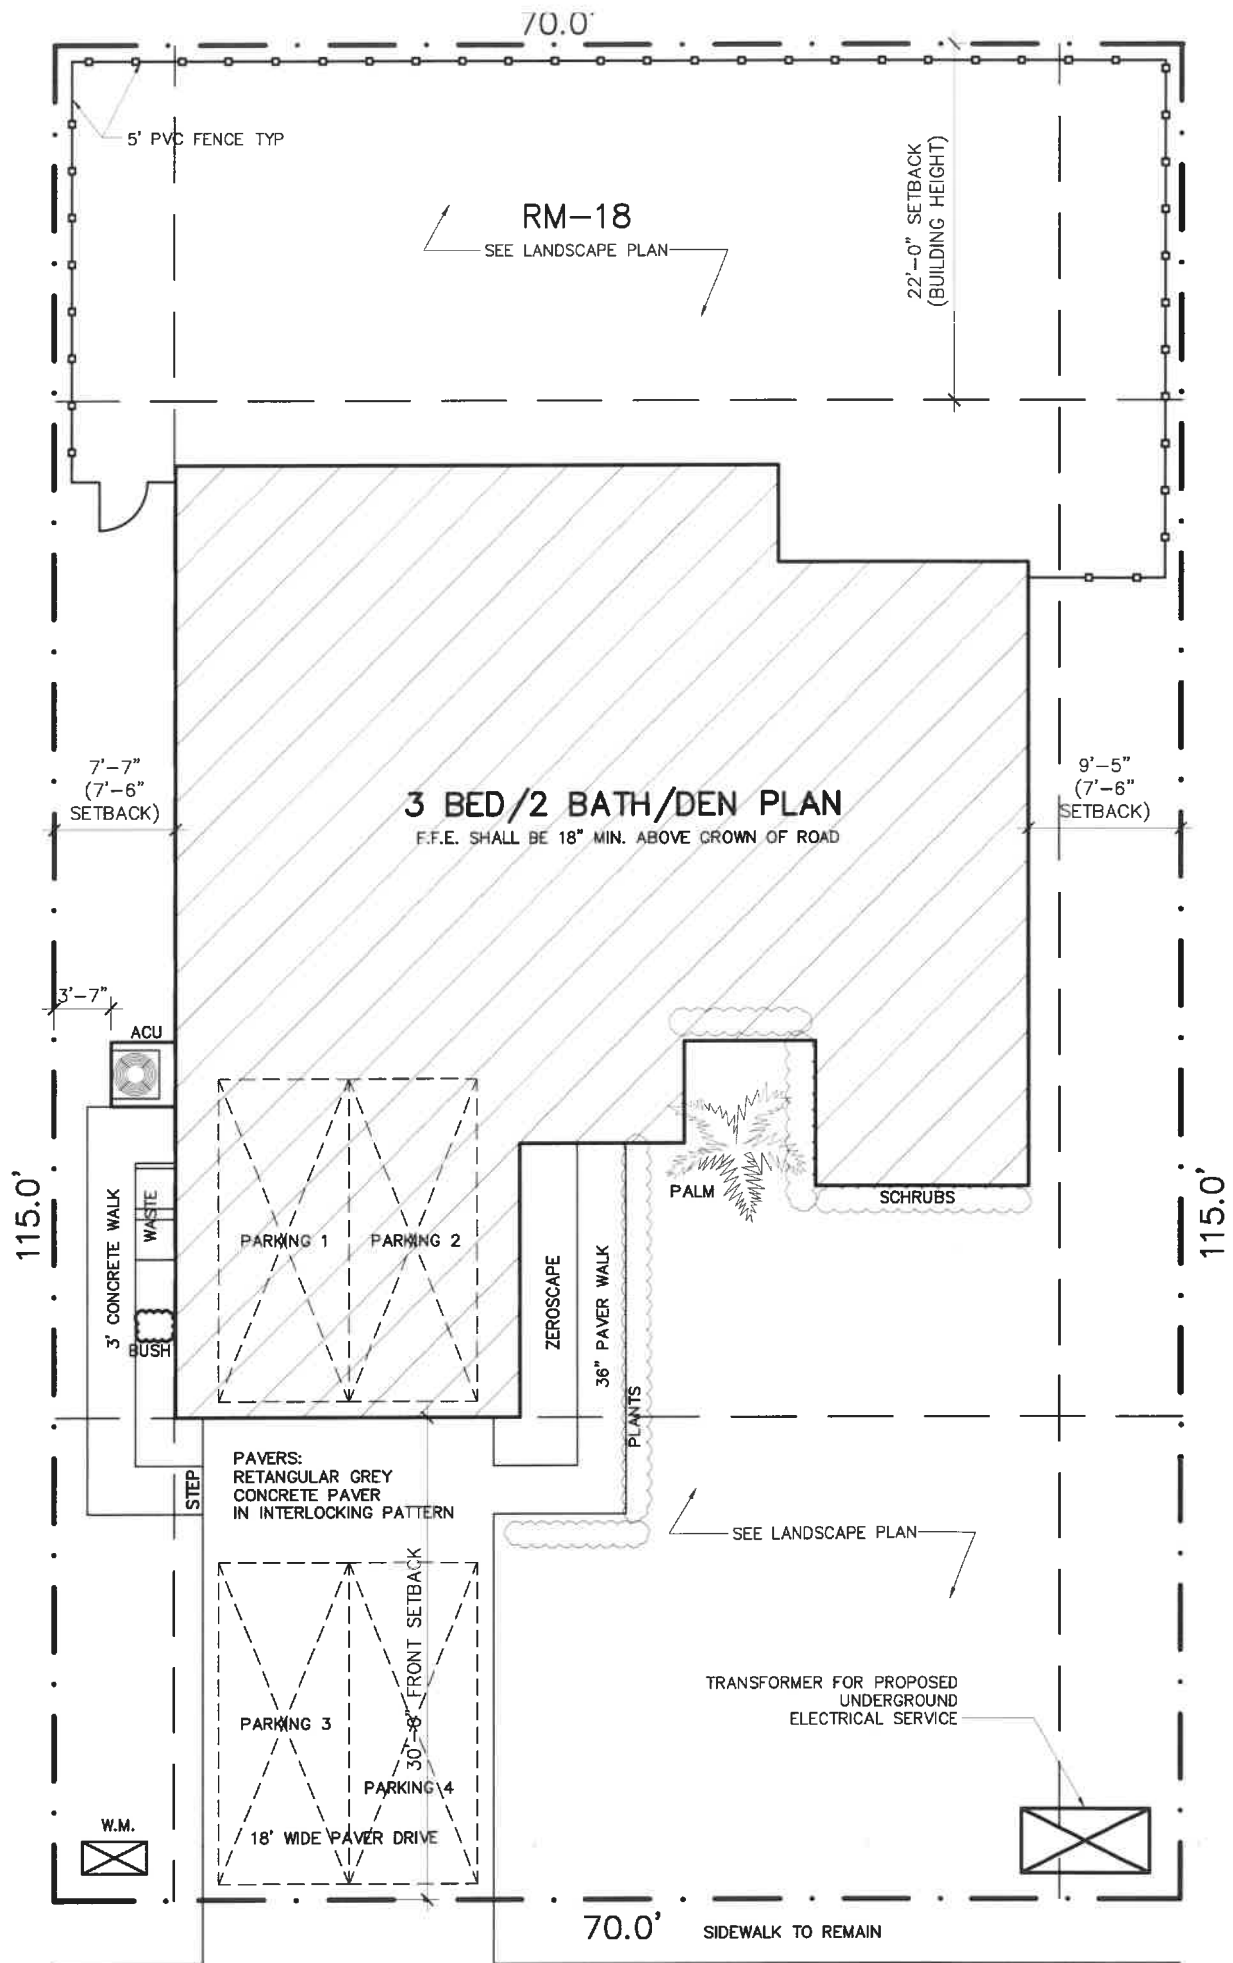

N.W. 28TH STREET

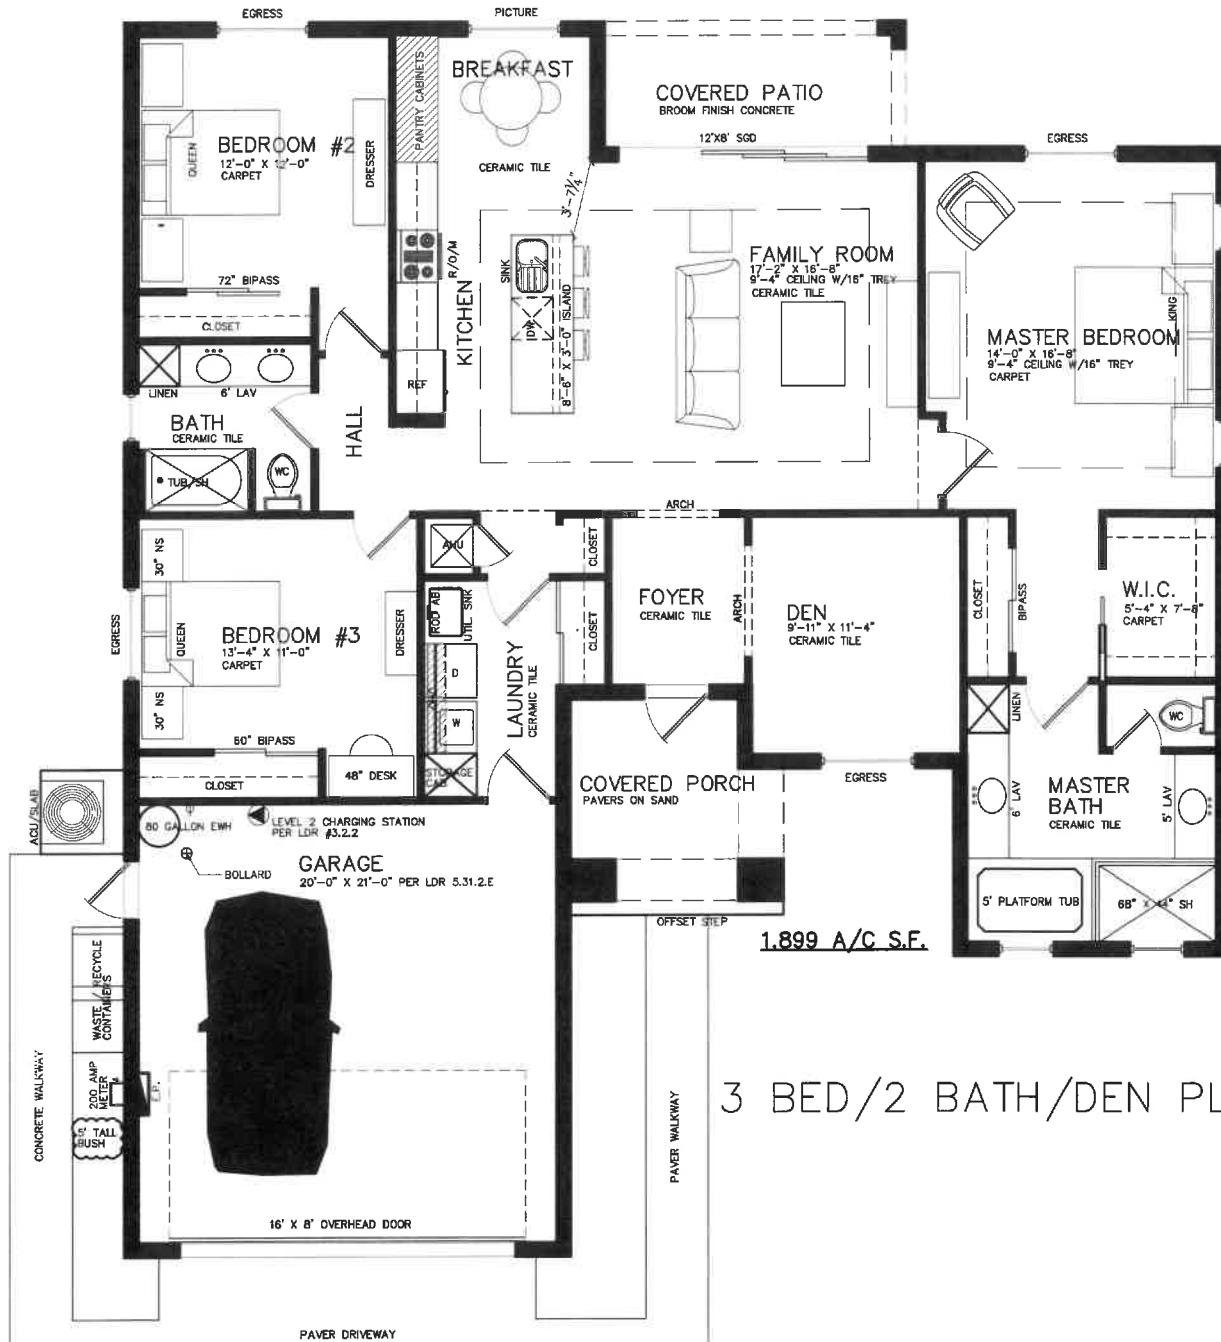


3 BED/2 BATH/DEN PLAN

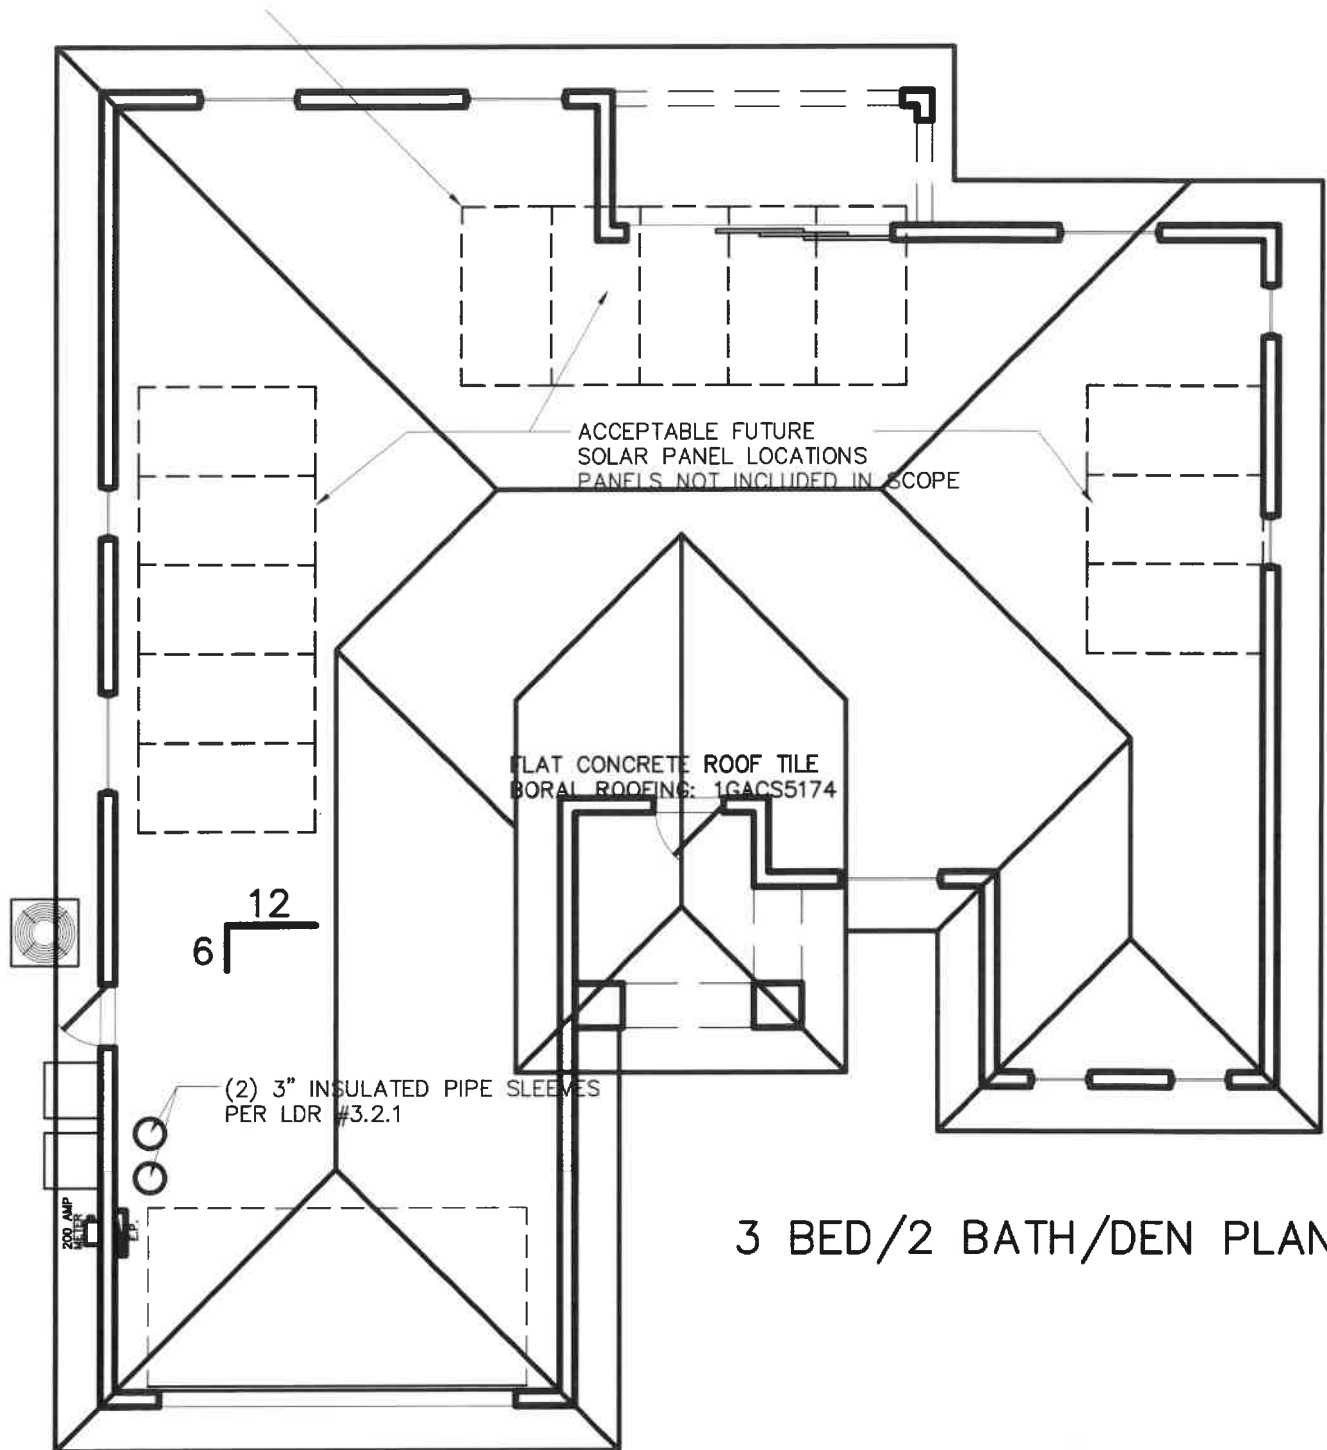

3 BED/2 BATH/DEN PLAN

3 BED / 2 BATH / DEN PLAN

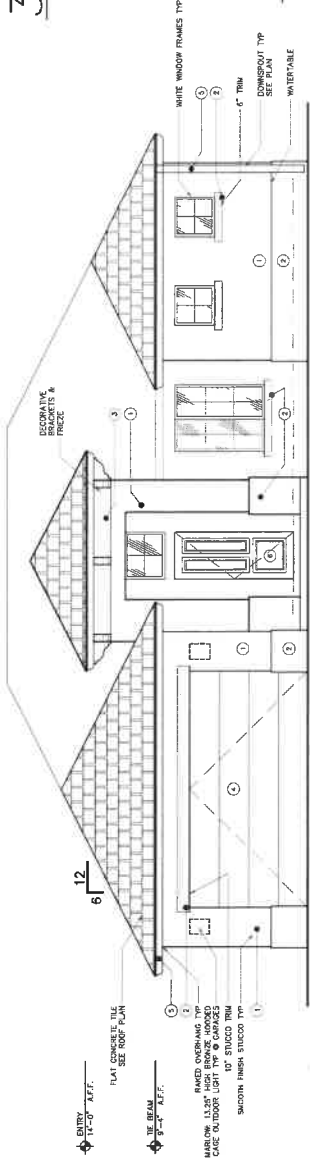

PAINT COLOR SCHEDULE	
NOTES:	
1. ALL PAINT AND PRIMER SHALL BE SHERWIN WILLIAMS	
2. PROVIDE 2 COATS OVER PRIMER/SEALER	
3. COLORS SHALL BE PER CITY OF LAUDERHILL	
PAINT PERMIT APPLICATION	
#	COLOR/AREA OF WORK
1	COLOR: SW 6001 - GRAYISH (240-C1) AREA: BASE EXTERIOR WALL / DOWNPOUT
2	COLOR: SW7557 - SUMMER WHITE (282-C3) AREA: TRIM / COLUMN BASE
3	COLOR: SW 7105 - PAPER WHITE (282-C1) AREA: BRACKETS / FRIEZE
4	COLOR: NATURAL WOOD AREA: GARAGE DOOR
5	COLOR: SW 6003 - PROPER GRAY (240-C3) AREA: FASCIA / GUTTER
6	COLOR: SW6026 - RIVER ROUSE (191-C6) OR SW 9149 - INKY BLUE (223-C6) ● FRONT DOOR

FRONT ELEVATION

SCALE: 1/4" = 1'-0"

REAR ELEVATION

SCALE: 1/4" = 1'-0"

LEFT SIDE ELEVATION

SCALE: 1/4" = 1'-0"


RIGHT SIDE ELEVATION

SCALE: 1/4" = 1'-0"





PRISM ARCHITECTURE

www.PrismArch.com

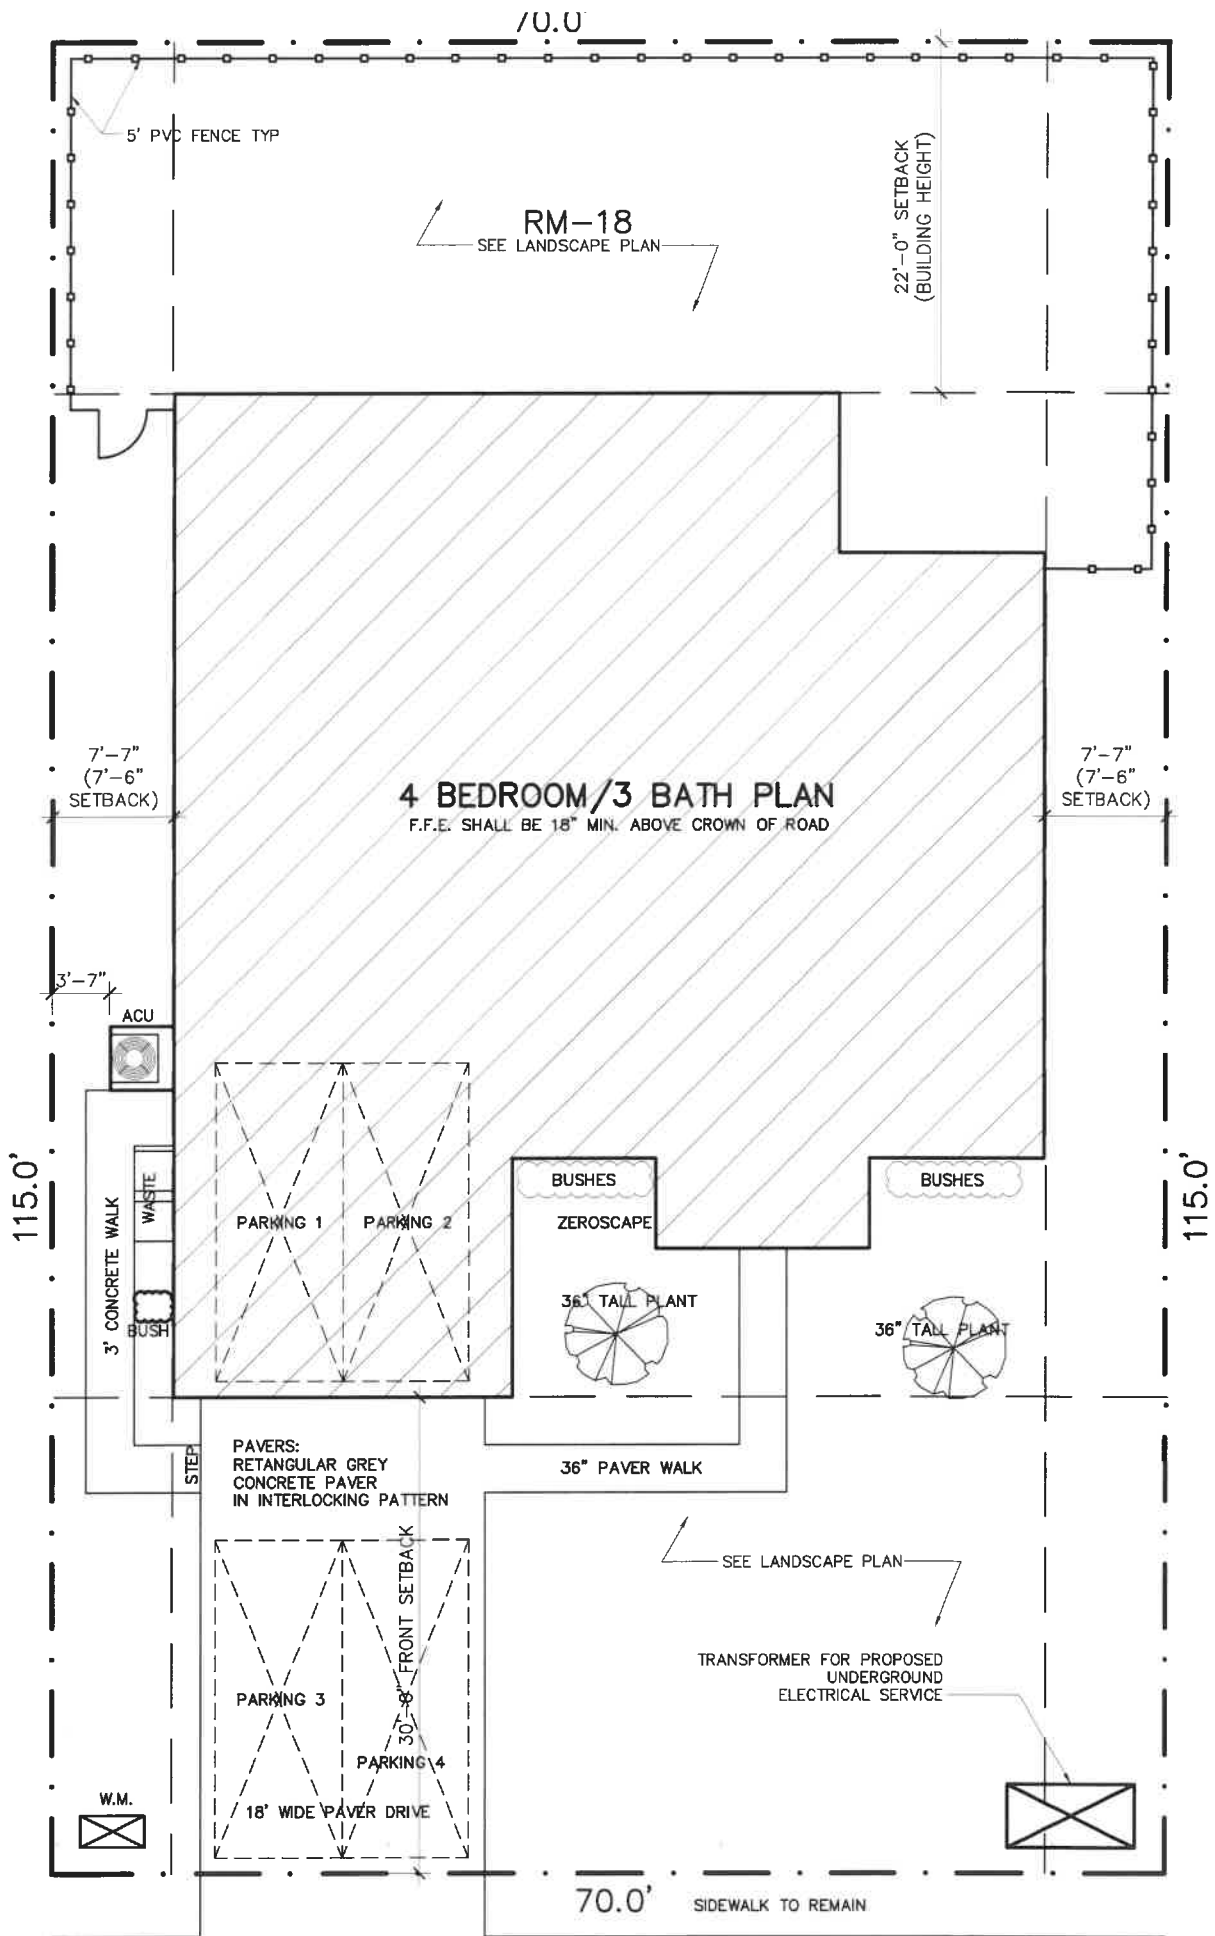

N.W. 28TH STREET

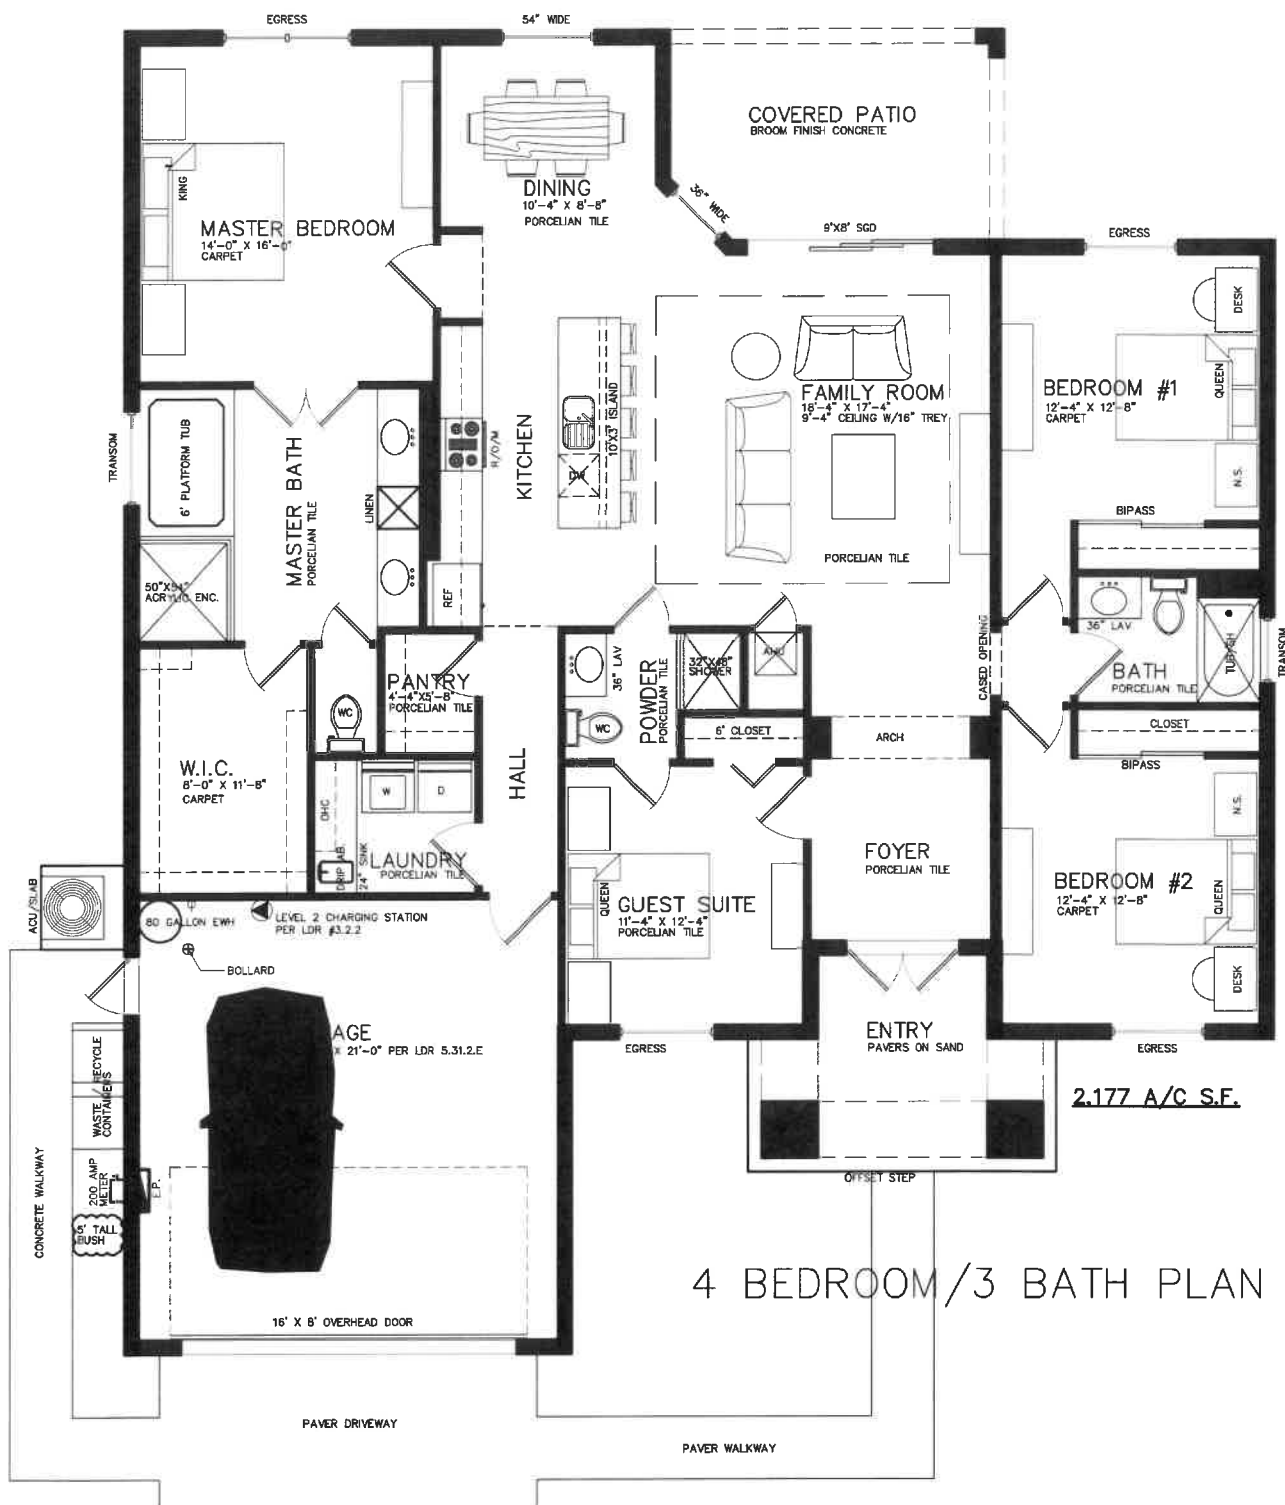


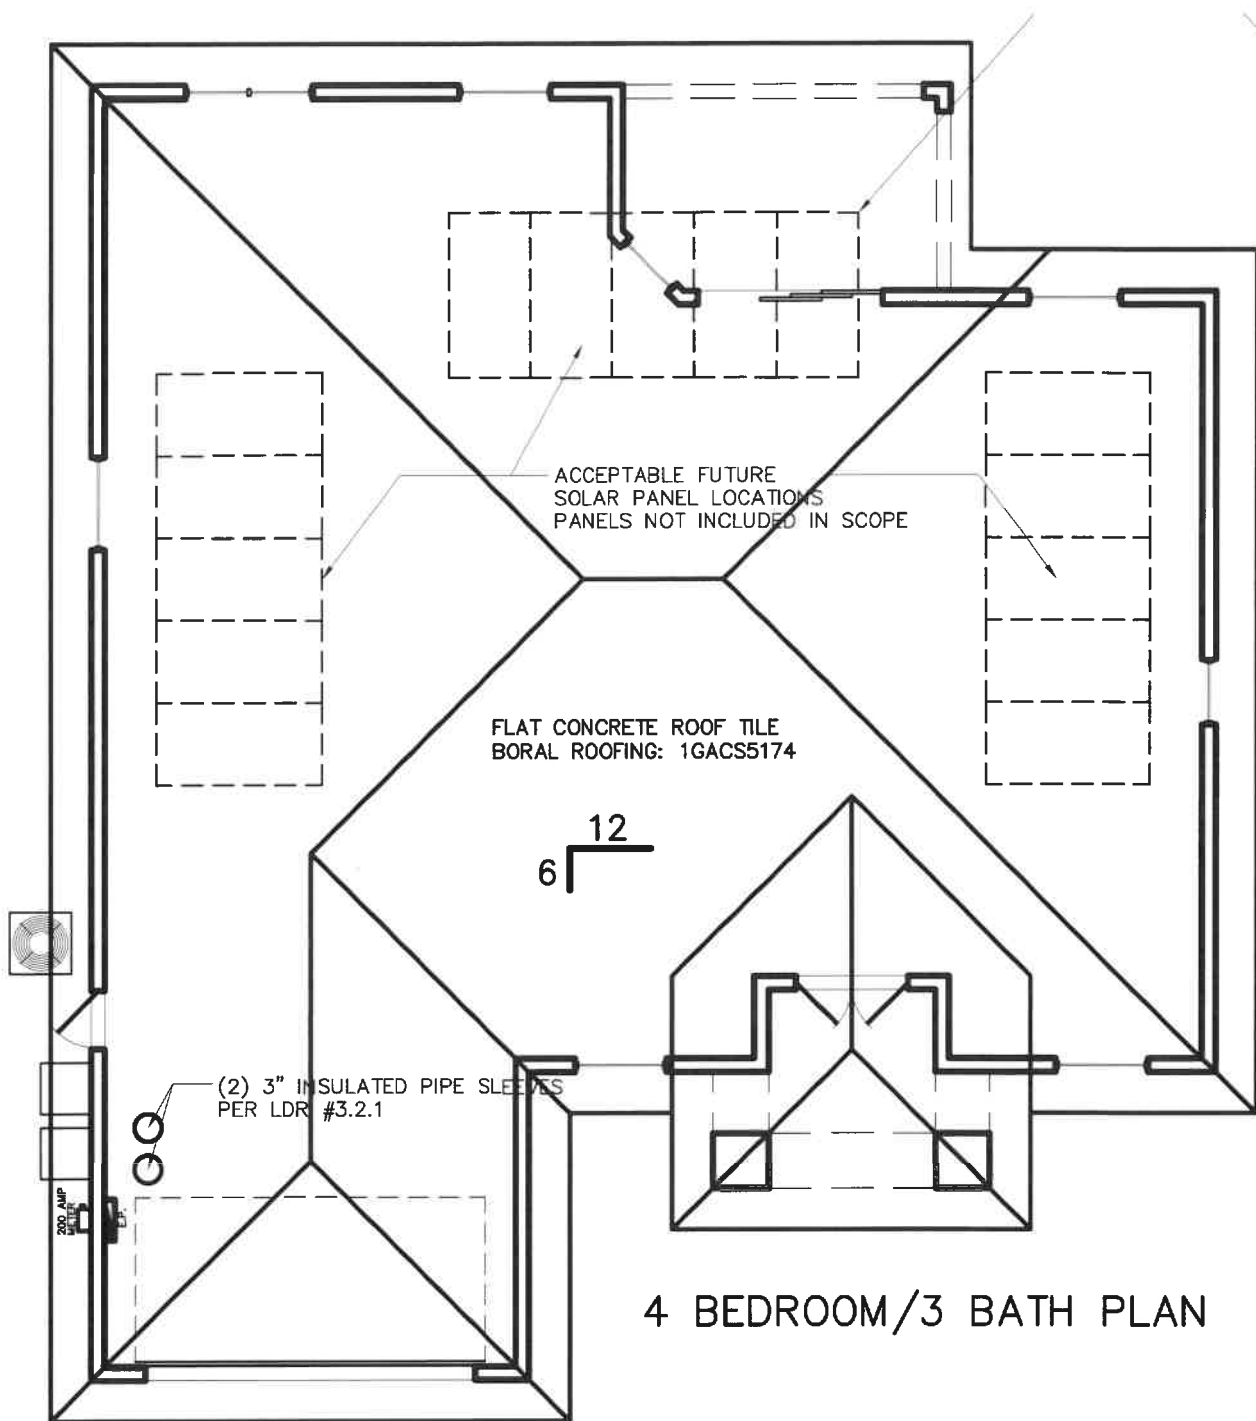

4 BED / 3 BATH PLAN


PAINT COLOR SCHEDULE

NOTES:	
1. ALL PAINT AND PRIMER SHALL BE SHERWIN WILLIAMS	
2. PROVIDE 2 COATS OVER PRIMER/SEALER	
3. COLORS SHALL BE PER CITY OF LAUDERHILL	
PAINT PERMIT APPLICATION	
#	COLOR/AREA OF WORK
1	COLOR: SW 7105 - PAPER WHITE (262-C1) AREA: BASE EXTERIOR WALL / DOWNSPOUT
2	COLOR: SW7557 - SUMMER WHITE (262-C3) AREA: WATERTABLE / COLUMN BASE / RAFTERS
3	COLOR: SW 6003 - PROPER GRAY (240-C3) AREA: SHUTTERS / FASCIA / GUTTER
4	COLOR: NATURAL WOOD AREA: GARAGE DOOR
5	COLOR: SW6026 - RIVER ROUGE (191-C6) OR SW 9149 - INKY BLUE (223-C6) @ FRONT DOOR

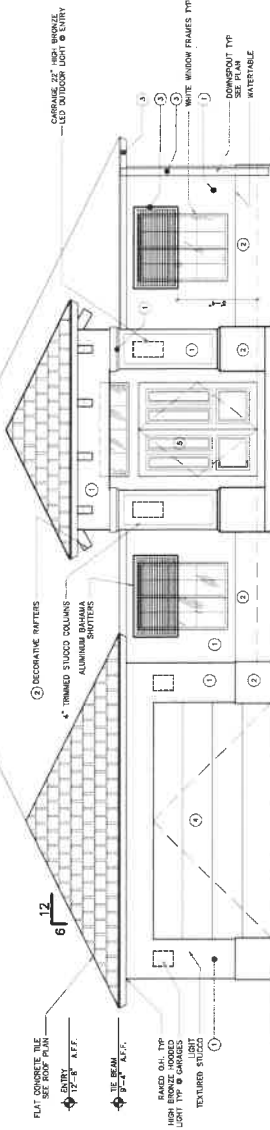


FRONT ELEVATION

SCALE: 1/4" = 1'-0"

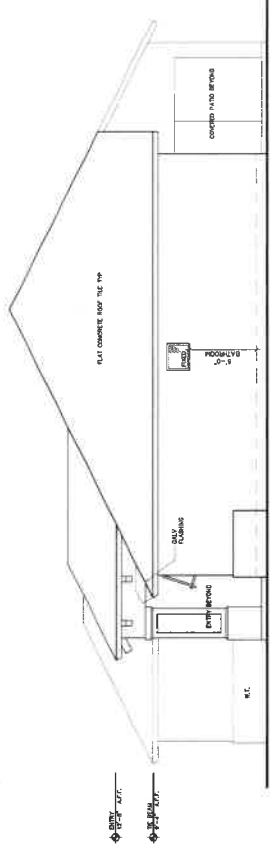


LEFT SIDE ELEVATION

SCALE: 3/16" = 1'-0"

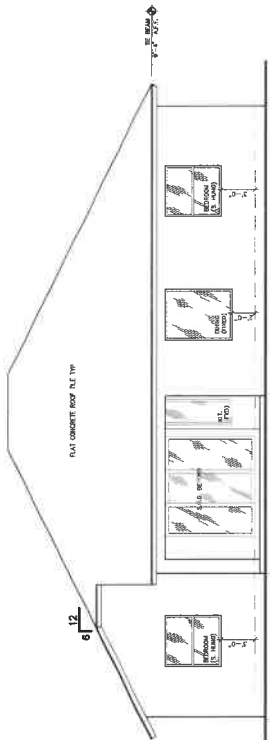

REAR ELEVATION

SCALE: 3/16" = 1'-0"

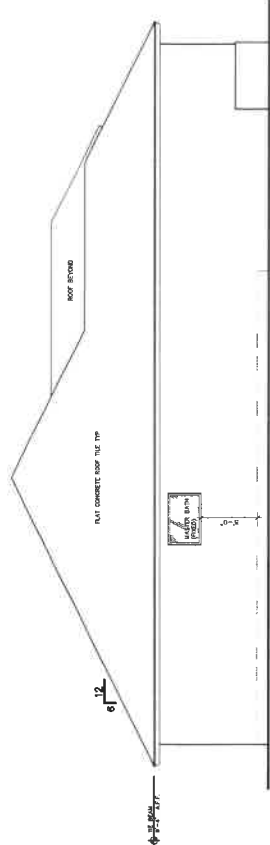

RIGHT SIDE ELEVATION

SCALE: 3/16" = 1'-0"



PRISM ARCHITECTURE

www.PrismArch.com