

STATE OF FLORIDA
DEPARTMENT OF TRANSPORTATION

CONTRACT PLANS

FINANCIAL PROJECT ID 429569-5-52-01
BROWARD COUNTY (86000, 86090, 86900)


SR 816/OAKLAND PARK BOULEVARD

TRANSIT & MOBILITY PROJECTS AT VARIOUS ROADWAYS

SIGNING AND PAVEMENT MARKING PLANS

INDEX OF SIGNING AND
PAVEMENT MARKING PLANS

SHEET NO.	SHEET DESCRIPTION
S-1	KEY SHEET
S-2 - S-5	TABULATION OF QUANTITIES
S-6	GENERAL NOTES
S-7 - S-29	PLAN SHEETS
S-30	GUIDE SIGN WORKSHEET

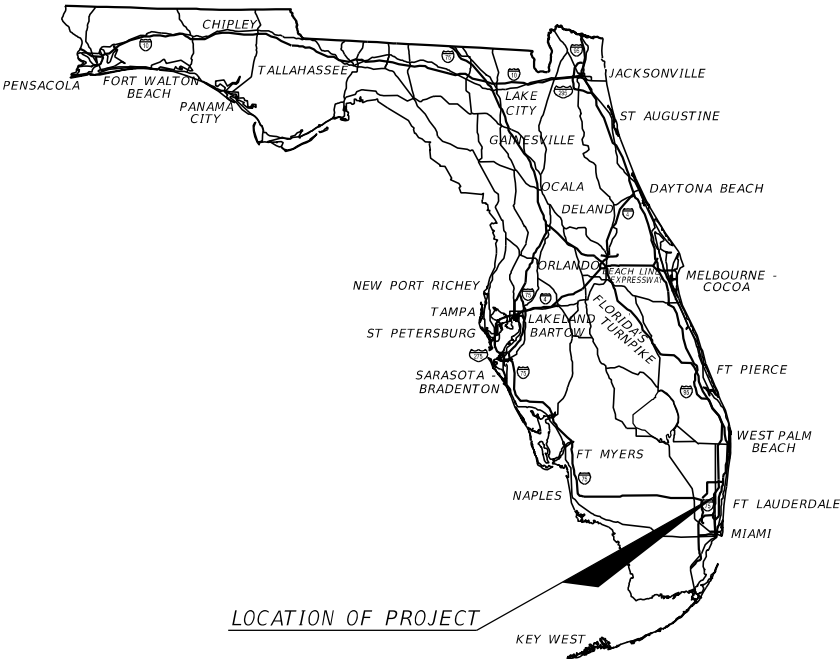

LOCATION OF PROJECT

CONSTRUCTABILITY SUBMITTAL
OCTOBER 2018

THIS ITEM HAS BEEN DIGITALLY
SIGNED AND SEALED BY:


ON THE DATE ADJACENT TO THE SEAL.

PRINTED COPIES OF THIS DOCUMENT ARE
NOT CONSIDERED SIGNED AND SEALED
AND THE SIGNATURE MUST BE VERIFIED
ON ANY ELECTRONIC COPIES.

SIGNING AND PAVEMENT MARKING PLANS
ENGINEER OF RECORD:

AECOM TECHNICAL SERVICES, INC.
7800 CONGRESS AVENUE, SUITE 200
BOCA RATON, FL 33487
CONTRACT NO.: C9F49
VENDOR NO.: 952661922-001
CERTIFICATE OF AUTHORIZATION NO.: 8115
MOHAMED A. ABRAHIEM, P.E. NO. 55238

FDOT PROJECT MANAGER:
BINOD BASNET, P.E.

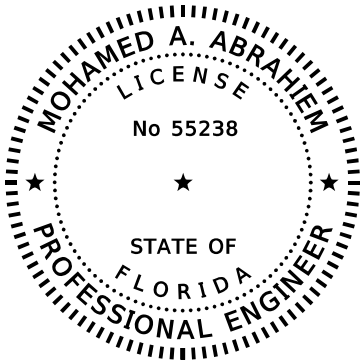

CONSTRUCTION CONTRACT NO.	FISCAL YEAR	SHEET NO.
	20	S-1

TABULATION OF QUANTITIES																				
PAY ITEM NO.	DESCRIPTION	UNIT	SHEET NUMBERS														TOTAL THIS SHEET		GRAND TOTAL	
			S-7		S-8		S-9		S-10		S-11		S-12		S-13					
			PLAN	FINAL	PLAN	FINAL	PLAN	FINAL	PLAN	FINAL	PLAN	FINAL	PLAN	FINAL	PLAN	FINAL	PLAN	FINAL	PLAN	FINAL
523-1-3	PATTERNED PAVEMENT, VEHICULAR AREAS- GREEN BIKE LANE	SY	490.30		165.60												655.90			
700-1-11	SINGLE POST SIGN, F&I GROUND MOUNT, UP TO 12 SF	AS	10.00		6.00		4.00		4.00		2.00		2.00		9.00		37.00			
700-1-12	SINGLE POST SIGN, F&I GROUND MOUNT,12 TO 20 SF	AS																		
700-1-50	SINGLE POST SIGN, RELOCATE	AS	1.00		2.00		2.00		1.00								6.00			
700-1-60	SINGLE POST SIGN, REMOVE	AS																		
710-90	PAINTED PAVEMENT MARKINGS, FINAL SURFACE	LS																		
*	RETRO-REFLECTIVE PAVEMENT MARKERS	EA																		
*	PAINTED PAVEMENT MARKINGS, STANDARD, WHITE, SOLID, 6"	GM	0.599		0.506		0.377		0.324		0.365		0.201		0.351		2.72			
*	PAINTED PAVEMENT MARKINGS, STANDARD, WHITE, SOLID FOR INTERCHANGE AND URBAND ISLAND, 8"	GM	0.009														0.01			
*	PAINTED PAVEMENT MARKINGS, STANDARD, WHITE, SOLID FOR INTERCHANGE MARKINGS, 12"	GM																		
*	PAINTED PAVEMENT MARKINGS, STANDARD, WHITE, SOLID FOR CROSSWALK AND ROUNDABOUT, 12"	LF	444.20														444.20			
*	PAINTED PAVEMENT MARKINGS, STANDARD, WHITE, SOLID FOR DIAGONAL OR CHEVRON, 18"	LF																		
*	PAINTED PAVEMENT MARKINGS, STANDARD, WHITE, SOLID FOR STOP LINE, 24"	LF	211.30										14.40				225.70			
*	PAINTED PAVEMENT MARKINGS, STANDARD, WHITE, SKIP, 10-30 OR 3-9 SKIP, 6" WIDE	GM	0.064														0.06			
*	PAINTED PAVEMENT MARKINGS, STANDARD, WHITE, 3'-9' SKIP DROP LINE, 12" WIDE	GM																		
*	PAINTED PAVEMENT MARKINGS, STANDARD, WHITE, 2-4 DOTTED GUIDELINE/ 6-10 DOTTED EXTENSION, 6"	GM	0.766		0.43		0.18		0.08		0.09		0.03		0.03		1.60			
*	PAINTED PAVEMENT MARKINGS, STANDARD, WHITE, MESSAGE OR SYMBOL	EA	9.00		7.00		5.00		1.00				2.00		1.00		25.00			
*	PAINTED PAVEMENT MARKINGS, STANDARD, WHITE, ARROWS	EA	21.00		17.00		7.00		1.00		1.00		2.00		1.00		50.00			
*	PAINTED PAVEMENT MARKINGS, STANDARD, YELLOW, SOLID, 6"	GM	0.375		0.505		0.340		0.337		0.226		0.029				1.81			
*	PAINTED PAVEMENT MARKINGS, STANDARD, YELLOW, SOLID FOR DIAGONAL OR CHEVRON, 18"	LF			112.70												112.70			
*	PAINTED PAVEMENT MARKINGS, STANDARD, YELLOW, 2-4 DOTTED GUIDELINE/6-10 DOTTED EXTENSION, 6"	GM	0.116														0.12			
*	PAINTED PAVEMENT MARKINGS, STANDARD, YELLOW, SKIP, 6"	GM	0.370										0.360		0.270		1.00			
711-11-123	THERMOPLASTIC, WHITE, SOLID, 12" FOR CROSSWALK AND ROUNDABOUT	LF	444.20														444.20			
711-11-124	THERMOPLASTIC, WHITE, SOLID, 18" FOR DIAGONALS AND CHEVRONS	LF																		
711-11-125	THERMOPLASTIC, WHITE, SOLID, 24" FOR STOP LINE AND CROSSWALK	LF	211.30										14.40		112.00		337.70			
711-11-141	THERMOPLASTIC, STANDARD, WHITE, 2-4 DOTTED GUIDELINE/ 6-10 GAP EXTENSION, 6"	GM	0.766		0.430		0.18		0.08		0.09		0.03		0.03		1.59			
711-11-160	THERMOPLASTIC, STANDARD, WHITE, MESSAGE OR SYMBOL	EA	9.00		7.00		5.00								1.00		22.00			
711-11-170	THERMOPLASTIC, STANDARD, WHITE, ARROW	EA	21.00		17.00		7.00				1.00				1.00		47.00			
711-11-224	THERMOPLASTIC, STANDARD, YELLOW, SOLID, 18" FOR DIAGONAL OR CHEVRON	LF			112.70												112.70			
711-16-101	THERMOPLASTIC, STANDARD-OTHER SURFACES, WHITE, SOLID, 6"	GM	0.599		0.506		0.377		0.324		0.365		0.201		0.351		2.72			
711-16-102	THERMOPLASTIC, STANDARD-OTHER SURFACES, WHITE, SOLID, 8"	GM	0.009														0.01			
711-16-131	THERMOPLASTIC, STANDARD-OTHER SURFACES, WHITE, SKIP, 6", 10-30 SKIP OR 3-9 LANE DROP	GM	0.064														0.06			
711-16-133	THERMOPLASTIC, STANDARD-OTHER SURFACES, WHITE, SKIP, 12", 10-30 SKIP OR 3-9 LANE DROP	GM																		
711-16-201	THERMOPLASTIC, STANDARD-OTHER SURFACES, YELLOW, SOLID, 6"	GM	0.375		0.505		0.340		0.337		0.226		0.029		0.207		2.02			
711-16-231	THERMOPLASTIC, STANDARD-OTHER SURFACES, YELLOW, SKIP, 6"	GM	0.370		1.035								0.360		0.270		2.03			
711-17	THERMOPLASTIC, REMOVE EXISTING THERMOPLASTIC PAVEMENT MARKINGS: NON-CONFLICTING ONLY	SF																		
* THESE QUANTITIES ARE PAID FOR UNDER PAINTED PAVEMENT MARKINGS (FINAL SURFACE), LUMP SUM ITEM NO. 710-90. THE QUANTITIES SHOWN ARE FOR ONE APPLICATION: SEE SPECIFICATION 710 FOR THE NUMBER OF APPLICATIONS REQUIRED.																				
REVISIONS			MOHAMED A. ABRAHIEM, P.E. P.E. LICENSE NUMBER 55238 AECOM TECHNICAL SERVICES, INC. 7800 CONGRESS AVENUE, SUITE 200 BOCA RATON, FL 33487 CERTIFICATE OF AUTHORIZATION NO. 8115				STATE OF FLORIDA DEPARTMENT OF TRANSPORTATION			TABULATION OF QUANTITIES						SHEET NO.				
DATE	DESCRIPTION	DATE					DESCRIPTION	ROAD NO.	COUNTY							FINANCIAL PROJECT ID				
									BROWARD							429569-5-52-01				
														S-2						

TABULATION OF QUANTITIES

PAY ITEM NO.	DESCRIPTION	UNIT	SHEET NUMBERS														TOTAL THIS SHEET		GRAND TOTAL	
			S-14		S-15		S-16		S-17		S-18		S-19		S-20					
			PLAN	FINAL	PLAN	FINAL	PLAN	FINAL	PLAN	FINAL	PLAN	FINAL	PLAN	FINAL	PLAN	FINAL	PLAN	FINAL	PLAN	FINAL
523-1-3	PATTERNED PAVEMENT, VEHICULAR AREAS- GREEN BIKE LANE	SY							82.40								82.40			
700-1-11	SINGLE POST SIGN, F&I GROUND MOUNT, UP TO 12 SF	AS	7.00		6.00		4.00		4.00		9.00		9.00		4.00		43.00			
700-1-12	SINGLE POST SIGN, F&I GROUND MOUNT,12 TO 20 SF	AS																		
700-1-50	SINGLE POST SIGN, RELOCATE	AS	2.00				1.00						1.00				4.00			
700-1-60	SINGLE POST SIGN, REMOVE	AS									1.00						1.00			
710-90	PAINTED PAVEMENT MARKINGS, FINAL SURFACE	LS																		
*	RETRO-REFLECTIVE PAVEMENT MARKERS	EA																		
*	PAINTED PAVEMENT MARKINGS, STANDARD, WHITE, SOLID, 6"	GM	0.321		0.381		0.304		0.155		0.811		0.737		0.349		3.06			
*	PAINTED PAVEMENT MARKINGS, STANDARD, WHITE, SOLID FOR INTERCHANGE AND URBAND ISLAND, 8"	GM																		
*	PAINTED PAVEMENT MARKINGS, STANDARD, WHITE, SOLID FOR INTERCHANGE MARKINGS, 12"	GM																		
*	PAINTED PAVEMENT MARKINGS, STANDARD, WHITE, SOLID FOR CROSSWALK AND ROUNDABOUT, 12"	LF			56.00				140.40				198.10		22.10		416.60			
*	PAINTED PAVEMENT MARKINGS, STANDARD, WHITE, SOLID FOR DIAGONAL OR CHEVRON, 18"	LF							75.20						34.80		110.00			
*	PAINTED PAVEMENT MARKINGS, STANDARD, WHITE, SOLID FOR STOP LINE, 24"	LF	28.80				28.80		193.40				36.40		48.30		335.70			
*	PAINTED PAVEMENT MARKINGS, STANDARD, WHITE, SKIP, 10-30 OR 3-9 SKIP, 6" WIDE	GM																		
*	PAINTED PAVEMENT MARKINGS, STANDARD, WHITE, 3'-9' SKIP DROP LINE, 12" WIDE	GM																		
*	PAINTED PAVEMENT MARKINGS, STANDARD, WHITE, 2-4 DOTTED GUIDELINE/ 6-10 DOTTED EXTENSION, 6"	GM	0.08		0.02		0.04		0.06				0.03		0.03		0.26			
*	PAINTED PAVEMENT MARKINGS, STANDARD, WHITE, MESSAGE OR SYMBOL	EA	6.00		3.00		4.00		2.00		8.00		2.00		6.00		31.00			
*	PAINTED PAVEMENT MARKINGS, STANDARD, WHITE, ARROWS	EA	6.00		3.00		4.00		2.00		3.00		2.00		5.00		25.00			
*	PAINTED PAVEMENT MARKINGS, STANDARD, YELLOW, SOLID, 6"	GM	0.174				0.230		0.138		0.395		0.355		0.173		1.47			
*	PAINTED PAVEMENT MARKINGS, STANDARD, YELLOW, SOLID FOR DIAGONAL OR CHEVRON, 18"	LF																		
*	PAINTED PAVEMENT MARKINGS, STANDARD, YELLOW, 2-4 DOTTED GUIDELINE/6-10 DOTTED EXTENSION, 6"	GM																		
*	PAINTED PAVEMENT MARKINGS, STANDARD, YELLOW, SKIP, 6"	GM	0.417		0.880		0.224										1.52			
711-11-123	THERMOPLASTIC, WHITE, SOLID, 12" FOR CROSSWALK AND ROUNDABOUT	LF			56.00				140.40				198.10		22.10		416.60			
711-11-124	THERMOPLASTIC, WHITE, SOLID, 18" FOR DIAGONALS AND CHEVRONS	LF							75.20						34.80		110.00			
711-11-125	THERMOPLASTIC, WHITE, SOLID, 24" FOR STOP LINE AND CROSSWALK	LF	28.80				28.80		193.40		23.00		36.40		48.30		358.70			
711-11-141	THERMOPLASTIC, STANDARD, WHITE, 2-4 DOTTED GUIDELINE/ 6-10 GAP EXTENSION, 6"	GM	0.08		0.02		0.04		0.06				0.03		0.03		0.26			
711-11-160	THERMOPLASTIC, STANDARD, WHITE, MESSAGE OR SYMBOL	EA	6.00		3.00		4.00				8.00				6.00		27.00			
711-11-170	THERMOPLASTIC, STANDARD, WHITE, ARROW	EA	6.00		3.00		4.00				3.00				5.00		21.00			
711-11-224	THERMOPLASTIC, STANDARD, YELLOW, SOLID, 18" FOR DIAGONAL OR CHEVRON	LF																		
711-16-101	THERMOPLASTIC, STANDARD-OTHER SURFACES, WHITE, SOLID, 6"	GM	0.321		0.381		0.304		0.155		0.811		0.737		0.349		3.06			
711-16-102	THERMOPLASTIC, STANDARD-OTHER SURFACES, WHITE, SOLID, 8"	GM																		
711-16-131	THERMOPLASTIC, STANDARD-OTHER SURFACES, WHITE, SKIP, 6", 10-30 SKIP OR 3-9 LANE DROP	GM																		
711-16-133	THERMOPLASTIC, STANDARD-OTHER SURFACES, WHITE, SKIP, 12", 10-30 SKIP OR 3-9 LANE DROP	GM																		
711-16-201	THERMOPLASTIC, STANDARD-OTHER SURFACES, YELLOW, SOLID, 6"	GM	0.174		0.505		0.230		0.138		0.395		0.355		0.173		1.97			
711-16-231	THERMOPLASTIC, STANDARD-OTHER SURFACES, YELLOW, SKIP, 6"	GM	0.417		0.880		0.224										1.52			
711-17	THERMOPLASTIC, REMOVE EXISTING THERMOPLASTIC PAVEMENT MARKINGS: NON-CONFLICTING ONLY	SF									285									

* THESE QUANTITIES ARE PAID FOR UNDER PAINTED PAVEMENT MARKINGS (FINAL SURFACE), LUMP SUM ITEM NO. 710-90. THE QUANTITIES SHOWN ARE FOR ONE APPLICATION; SEE SPECIFICATION 710 FOR THE NUMBER OF APPLICATIONS REQUIRED.

REVISIONS				MOHAMED A. ABRAHIEM, P.E. P.E. LICENSE NUMBER 55238 AECOM TECHNICAL SERVICES, INC. 7800 CONGRESS AVENUE, SUITE 200 BOCA RATON, FL 33487 CERTIFICATE OF AUTHORIZATION NO. 8115	STATE OF FLORIDA DEPARTMENT OF TRANSPORTATION			<i>TABULATION OF QUANTITIES</i>	SHEET NO.
DATE	DESCRIPTION	DATE	DESCRIPTION		ROAD NO.	COUNTY	FINANCIAL PROJECT ID		S-3
						BROWARD	429569-5-52-01		

THE OFFICIAL RECORD OF THIS SHEET IS THE ELECTRONIC FILE DIGITALLY SIGNED AND SEALED UNDER RULE 61G15-23.004, F.A.C.

TABULATION OF QUANTITIES																				
PAY ITEM NO.	DESCRIPTION	UNIT	SHEET NUMBERS														TOTAL THIS SHEET		GRAND TOTAL	
			S-21		S-22		S-23		S-24		S-25		S-26		S-27					
			PLAN	FINAL	PLAN	FINAL	PLAN	FINAL	PLAN	FINAL	PLAN	FINAL	PLAN	FINAL	PLAN	FINAL	PLAN	FINAL	PLAN	FINAL
523-1-3	PATTERNED PAVEMENT, VEHICULAR AREAS- GREEN BIKE LANE	SY																		
700-1-11	SINGLE POST SIGN, F&I GROUND MOUNT, UP TO 12 SF	AS	2.00		2.00		3.00		6.00		6.00		4.00		11.0		34.00			
700-1-12	SINGLE POST SIGN, F&I GROUND MOUNT,12 TO 20 SF	AS													3.00		3.00			
700-1-50	SINGLE POST SIGN, RELOCATE	AS																		
700-1-60	SINGLE POST SIGN, REMOVE	AS					1.00		1.00								2.00			
710-90	PAINTED PAVEMENT MARKINGS, FINAL SURFACE	LS																		
*	RETRO-REFLECTIVE PAVEMENT MARKERS	EA																		
*	PAINTED PAVEMENT MARKINGS, STANDARD, WHITE, SOLID, 6"	GM	0.783		0.478				0.041								1.30			
*	PAINTED PAVEMENT MARKINGS, STANDARD, WHITE, SOLID FOR INTERCHANGE AND URBAND ISLAND, 8"	GM																		
*	PAINTED PAVEMENT MARKINGS, STANDARD, WHITE, SOLID FOR INTERCHANGE MARKINGS, 12"	GM																		
*	PAINTED PAVEMENT MARKINGS, STANDARD, WHITE, SOLID FOR CROSSWALK AND ROUNDABOUT, 12"	LF							37.10								37.10			
*	PAINTED PAVEMENT MARKINGS, STANDARD, WHITE, SOLID FOR DIAGONAL OR CHEVRON, 18"	LF																		
*	PAINTED PAVEMENT MARKINGS, STANDARD, WHITE, SOLID FOR STOP LINE, 24"	LF	13.60						19.50								33.10			
*	PAINTED PAVEMENT MARKINGS, STANDARD, WHITE, SKIP, 10-30 OR 3-9 SKIP, 6" WIDE	GM																		
*	PAINTED PAVEMENT MARKINGS, STANDARD, WHITE, 3'-9' SKIP DROP LINE, 12" WIDE	GM																		
*	PAINTED PAVEMENT MARKINGS, STANDARD, WHITE, 2-4 DOTTED GUIDELINE/ 6-10 DOTTED EXTENSION, 6"	GM							0.15								0.15			
*	PAINTED PAVEMENT MARKINGS, STANDARD, WHITE, MESSAGE OR SYMBOL	EA							6.00		16.00				6.00		28.00			
*	PAINTED PAVEMENT MARKINGS, STANDARD, WHITE, ARROWS	EA							2.00		2.00						4.00			
*	PAINTED PAVEMENT MARKINGS, STANDARD, YELLOW, SOLID, 6"	GM							0.129								0.13			
*	PAINTED PAVEMENT MARKINGS, STANDARD, YELLOW, SOLID FOR DIAGONAL OR CHEVRON, 18"	LF																		
*	PAINTED PAVEMENT MARKINGS, STANDARD, YELLOW, 2-4 DOTTED GUIDELINE/6-10 DOTTED EXTENSION, 6"	GM																		
*	PAINTED PAVEMENT MARKINGS, STANDARD, YELLOW, SKIP, 6"	GM																		
711-11-123	THERMOPLASTIC, WHITE, SOLID, 12" FOR CROSSWALK AND ROUNDABOUT	LF							37.10								37.10			
711-11-124	THERMOPLASTIC, WHITE, SOLID, 18" FOR DIAGONALS AND CHEVRONS	LF																		
711-11-125	THERMOPLASTIC, WHITE, SOLID, 24" FOR STOP LINE AND CROSSWALK	LF	13.60						19.50								33.10			
711-11-141	THERMOPLASTIC, STANDARD, WHITE, 2-4 DOTTED GUIDELINE/ 6-10 GAP EXTENSION, 6"	GM							0.15								0.15			
711-11-160	THERMOPLASTIC, STANDARD, WHITE, MESSAGE OR SYMBOL	EA							6.00		16.00				6.00		28.00			
711-11-170	THERMOPLASTIC, STANDARD, WHITE, ARROW	EA							2.00		2.00						4.00			
711-11-224	THERMOPLASTIC, STANDARD, YELLOW, SOLID, 18" FOR DIAGONAL OR CHEVRON	LF																		
711-16-101	THERMOPLASTIC, STANDARD-OTHER SURFACES, WHITE, SOLID, 6"	GM	0.783		0.478				0.041								1.30			
711-16-102	THERMOPLASTIC, STANDARD-OTHER SURFACES, WHITE, SOLID, 8"	GM																		
711-16-131	THERMOPLASTIC, STANDARD-OTHER SURFACES, WHITE, SKIP, 6", 10-30 SKIP OR 3-9 LANE DROP	GM																		
711-16-133	THERMOPLASTIC, STANDARD-OTHER SURFACES, WHITE, SKIP, 12", 10-30 SKIP OR 3-9 LANE DROP	GM																		
711-16-201	THERMOPLASTIC, STANDARD-OTHER SURFACES, YELLOW, SOLID, 6"	GM							0.129								0.13			
711-16-231	THERMOPLASTIC, STANDARD-OTHER SURFACES, YELLOW, SKIP, 6"	GM																		
711-17	THERMOPLASTIC, REMOVE EXISTING THERMOPLASTIC PAVEMENT MARKINGS: NON-CONFLICTING ONLY	SF																		
* THESE QUANTITIES ARE PAID FOR UNDER PAINTED PAVEMENT MARKINGS (FINAL SURFACE), LUMP SUM ITEM NO. 710-90. THE QUANTITIES SHOWN ARE FOR ONE APPLICATION: SEE SPECIFICATION 710 FOR THE NUMBER OF APPLICATIONS REQUIRED.																				
REVISIONS			MOHAMED A. ABRAHIEM, P.E. P.E. LICENSE NUMBER 55238 AECOM TECHNICAL SERVICES, INC. 7800 CONGRESS AVENUE, SUITE 200 BOCA RATON, FL 33487 CERTIFICATE OF AUTHORIZATION NO. 8115					STATE OF FLORIDA DEPARTMENT OF TRANSPORTATION				TABULATION OF QUANTITIES						SHEET NO.		
DATE	DESCRIPTION	DATE						DESCRIPTION	ROAD NO.	COUNTY	FINANCIAL PROJECT ID									
										BROWARD	429569-5-52-01							S-4		

THE OFFICIAL RECORD OF THIS SHEET IS THE ELECTRONIC FILE DIGITALLY SIGNED AND SEALED UNDER RULE 61G15-23.004, F.A.C.

TABULATION OF QUANTITIES																					
PAY ITEM NO.	DESCRIPTION	UNIT	SHEET NUMBERS														TOTAL THIS SHEET		GRAND TOTAL		
			S-28		S-29																
			PLAN	FINAL	PLAN	FINAL	PLAN	FINAL	PLAN	FINAL	PLAN	FINAL	PLAN	FINAL	PLAN	FINAL	PLAN	FINAL	PLAN	FINAL	
523-1-3	PATTERNED PAVEMENT, VEHICULAR AREAS- GREEN BIKE LANE	SY																	738.30		
700-1-11	SINGLE POST SIGN, F&I GROUND MOUNT, UP TO 12 SF	AS	9.00		7.00												16.00		130.00		
700-1-12	SINGLE POST SIGN, F&I GROUND MOUNT,12 TO 20 SF	AS			2.00												2.00		5.00		
700-1-50	SINGLE POST SIGN, RELOCATE	AS																	10.00		
700-1-60	SINGLE POST SIGN, REMOVE	AS																	3.00		
710-90	PAINTED PAVEMENT MARKINGS, FINAL SURFACE	LS																	1.00		
*	RETRO-REFLECTIVE PAVEMENT MARKERS	EA																			
*	PAINTED PAVEMENT MARKINGS, STANDARD, WHITE, SOLID, 6"	GM	0.783		0.478												1.26		8.35		
*	PAINTED PAVEMENT MARKINGS, STANDARD, WHITE, SOLID FOR INTERCHANGE AND URBAND ISLAND, 8"	GM																	0.01		
*	PAINTED PAVEMENT MARKINGS, STANDARD, WHITE, SOLID FOR INTERCHANGE MARKINGS, 12"	GM																			
*	PAINTED PAVEMENT MARKINGS, STANDARD, WHITE, SOLID FOR CROSSWALK AND ROUNDABOUT, 12"	LF																	897.90		
*	PAINTED PAVEMENT MARKINGS, STANDARD, WHITE, SOLID FOR DIAGONAL OR CHEVRON, 18"	LF																	110.00		
*	PAINTED PAVEMENT MARKINGS, STANDARD, WHITE, SOLID FOR STOP LINE, 24"	LF	13.60														13.60		608.10		
*	PAINTED PAVEMENT MARKINGS, STANDARD, WHITE, SKIP, 10-30 OR 3-9 SKIP, 6" WIDE	GM																	0.06		
*	PAINTED PAVEMENT MARKINGS, STANDARD, WHITE, 3'-9' SKIP DROP LINE, 12" WIDE	GM																			
*	PAINTED PAVEMENT MARKINGS, STANDARD, WHITE, 2-4 DOTTED GUIDELINE/ 6-10 DOTTED EXTENSION, 6"	GM																	2.01		
*	PAINTED PAVEMENT MARKINGS, STANDARD, WHITE, MESSAGE OR SYMBOL	EA	6.00		4.00												10.00		94.00		
*	PAINTED PAVEMENT MARKINGS, STANDARD, WHITE, ARROWS	EA																	79.00		
*	PAINTED PAVEMENT MARKINGS, STANDARD, YELLOW, SOLID, 6"	GM																	3.41		
*	PAINTED PAVEMENT MARKINGS, STANDARD, YELLOW, SOLID FOR DIAGONAL OR CHEVRON, 18"	LF																	112.70		
*	PAINTED PAVEMENT MARKINGS, STANDARD, YELLOW, 2-4 DOTTED GUIDELINE/6-10 DOTTED EXTENSION, 6"	GM																	0.12		
*	PAINTED PAVEMENT MARKINGS, STANDARD, YELLOW, SKIP, 6"	GM																	2.52		
711-11-123	THERMOPLASTIC, WHITE, SOLID, 12" FOR CROSSWALK AND ROUNDABOUT	LF																	897.90		
711-11-124	THERMOPLASTIC, WHITE, SOLID, 18" FOR DIAGONALS AND CHEVRONS	LF																	110.00		
711-11-125	THERMOPLASTIC, WHITE, SOLID, 24" FOR STOP LINE AND CROSSWALK	LF	13.60														13.60		743.10		
711-11-141	THERMOPLASTIC, STANDARD, WHITE, 2-4 DOTTED GUIDELINE/ 6-10 GAP EXTENSION, 6"	GM																	2.00		
711-11-160	THERMOPLASTIC, STANDARD, WHITE, MESSAGE OR SYMBOL	EA	6.00		4.00												10.00		87.00		
711-11-170	THERMOPLASTIC, STANDARD, WHITE, ARROW	EA																	72.00		
711-11-224	THERMOPLASTIC, STANDARD, YELLOW, SOLID, 18" FOR DIAGONAL OR CHEVRON	LF																	112.70		
711-16-101	THERMOPLASTIC, STANDARD-OTHER SURFACES, WHITE, SOLID, 6"	GM	0.783		0.478												1.26		8.34		
711-16-102	THERMOPLASTIC, STANDARD-OTHER SURFACES, WHITE, SOLID, 8"	GM																	0.01		
711-16-131	THERMOPLASTIC, STANDARD-OTHER SURFACES, WHITE, SKIP, 6", 10-30 SKIP OR 3-9 LANE DROP	GM																	0.06		
711-16-133	THERMOPLASTIC, STANDARD-OTHER SURFACES, WHITE, SKIP, 12", 10-30 SKIP OR 3-9 LANE DROP	GM																			
711-16-201	THERMOPLASTIC, STANDARD-OTHER SURFACES, YELLOW, SOLID, 6"	GM																	4.12		
711-16-231	THERMOPLASTIC, STANDARD-OTHER SURFACES, YELLOW, SKIP, 6"	GM																	3.55		
711-17	THERMOPLASTIC, REMOVE EXISTING THERMOPLASTIC PAVEMENT MARKINGS: NON-CONFLICTING ONLY	SF																			
REVISIONS				MOHAMED A. ABRAHIEM, P.E. P.E. LICENSE NUMBER 55238 AECOM TECHNICAL SERVICES, INC. 7800 CONGRESS AVENUE, SUITE 200 BOCA RATON, FL 33487 CERTIFICATE OF AUTHORIZATION NO. 8115				STATE OF FLORIDA DEPARTMENT OF TRANSPORTATION				TABULATION OF QUANTITIES						SHEET NO.			
DATE	DESCRIPTION		DATE					DESCRIPTION		ROAD NO.	COUNTY							FINANCIAL PROJECT ID			
											BROWARD							429569-5-52-01	S-5		

THE OFFICIAL RECORD OF THIS SHEET IS THE ELECTRONIC FILE DIGITALLY SIGNED AND SEALED UNDER RULE 61G15-23.004, F.A.C.

SIGNING AND PAVEMENT MARKING NOTES

1. ANY INCORRECTLY PLACED THERMOPLASTIC PAVEMENT MARKINGS OVER FRICTION COURSE WILL BE REMOVED BY MILLING AND REPLACING THE FRICTION COURSE A MINIMUM WIDTH OF 18 INCHES AT THE CONTRACTOR'S EXPENSE. THE ENGINEER MAY APPROVE AN ALTERNATIVE METHOD IF IT CAN BE DEMONSTRATED TO COMPLETELY REMOVE THE PAVEMENT MARKINGS WITHOUT DAMAGING THE ASPHALT.
2. THE CONTRACTOR SHALL SUBMIT A LIST OF THE EXISTING SIGNS TO THE PROJECT ENGINEER AT THE PRE-CONSTRUCTION CONFERENCE. ANY LOST OR DAMAGED SIGNS DURING CONSTRUCTION SHALL BE REPLACED AT NO ADDITIONAL COST. COST TO MAINTAIN EXISTING SIGNS TO BE INCLUDED IN ITEM 102-1, MAINTENANCE OF TRAFFIC.
3. EXISTING SIGNS TO REMAIN UNLESS OTHERWISE NOTED IN THE PLANS.

LEGEND



W/R = BI. DIRECTIONAL WHITE/RED RPM'S

Y = MONO- DIRECTIONAL YELLOW RPM'S

Y/Y = BI-DIRECTIONAL YELLOW RPM'S



REVISIONS				MOHAMED A. ABRAHIEM, P.E. P.E. LICENSE NUMBER 55238 AECOM TECHNICAL SERVICES, INC. 7800 CONGRESS AVENUE, SUITE 200 BOCA RATON, FL 33487 CERTIFICATE OF AUTHORIZATION NO. 8115	STATE OF FLORIDA DEPARTMENT OF TRANSPORTATION			GENERAL NOTES	SHEET NO.
DATE	DESCRIPTION	DATE	DESCRIPTION		ROAD NO.	COUNTY	FINANCIAL PROJECT ID		S-6
						BROWARD	429569-5-52-01		

THE OFFICIAL RECORD OF THIS SHEET IS THE ELECTRONIC FILE DIGITALLY SIGNED AND SEALED UNDER RULE 61G15-23.004, F.A.C.

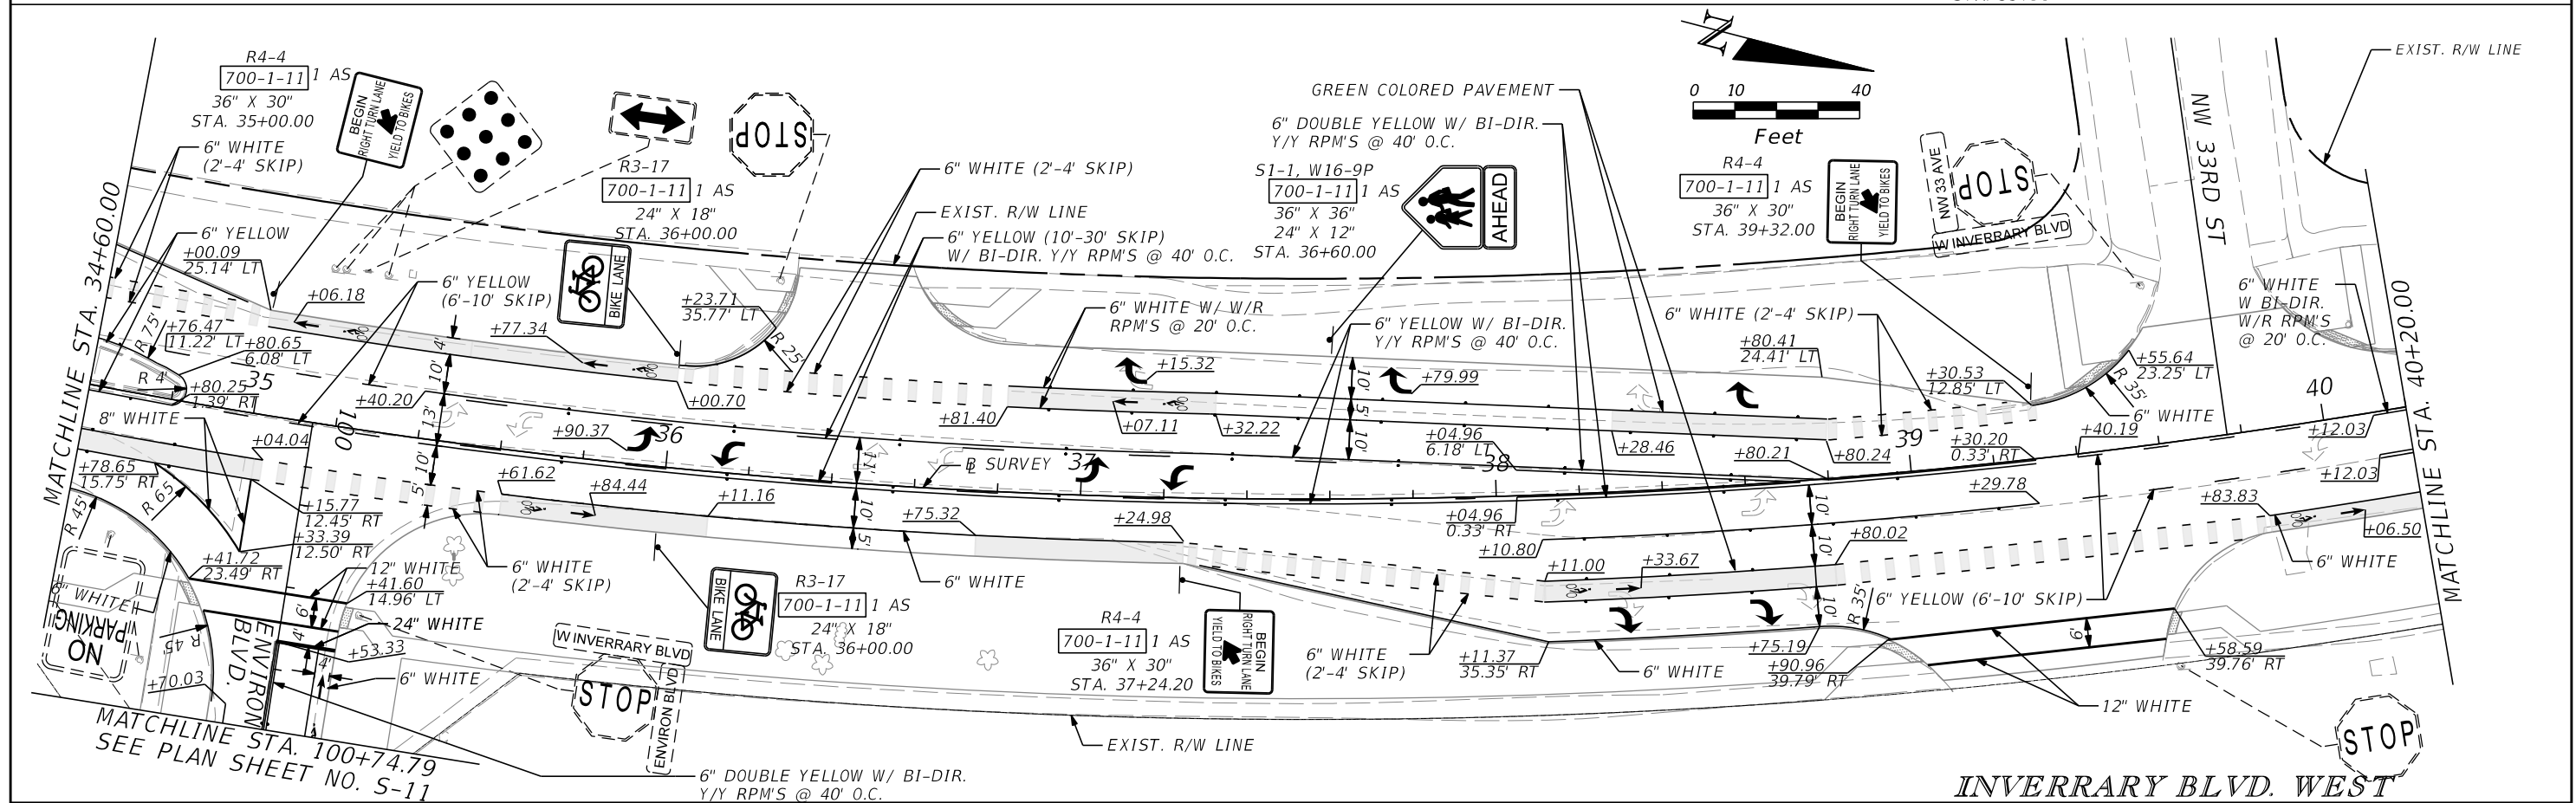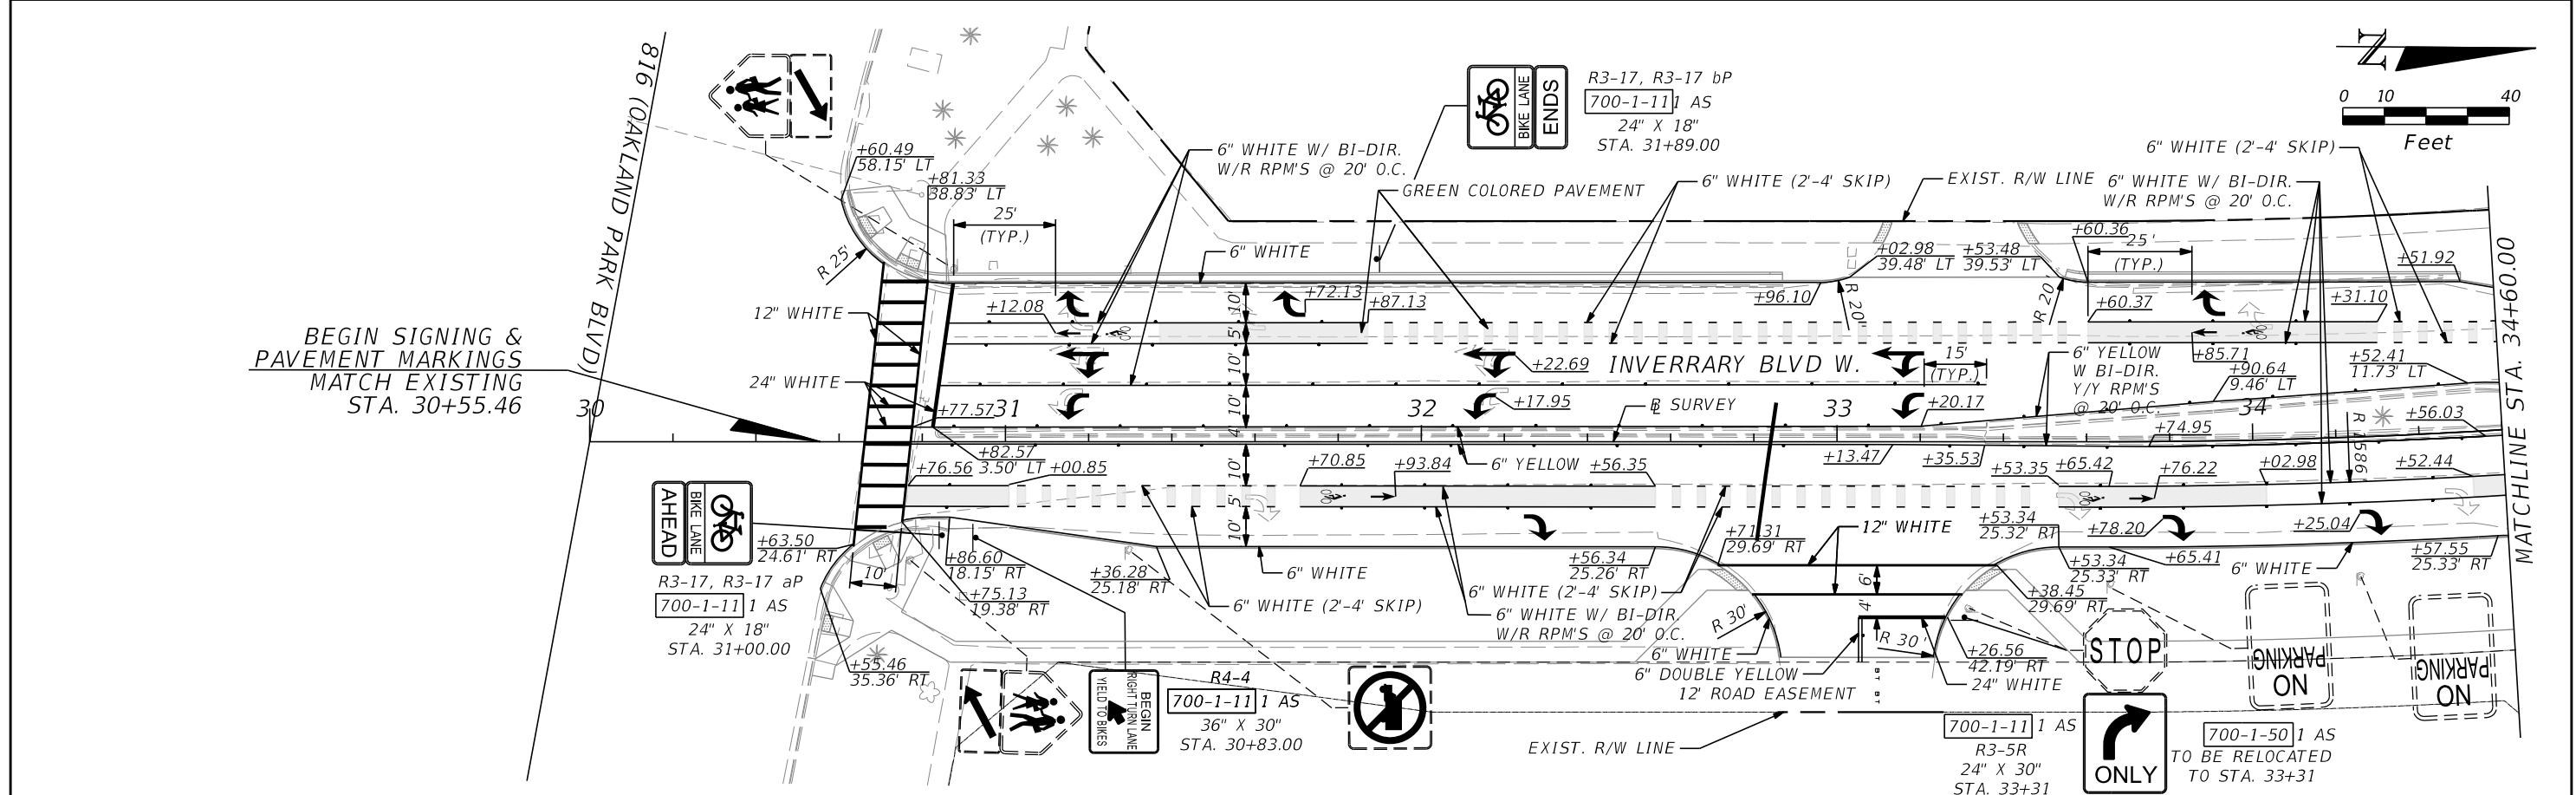

REVISIONS				MOHAMED A. ABRAHIEM, P.E. P.E. LICENSE NUMBER 55238 AECOM TECHNICAL SERVICES, INC. 7800 CONGRESS AVENUE, SUITE 200 BOCA RATON, FL 33487 CERTIFICATE OF AUTHORIZATION NO. 8115	STATE OF FLORIDA DEPARTMENT OF TRANSPORTATION			PLAN SHEET	SHEET NO. S-7
DATE	DESCRIPTION	DATE	DESCRIPTION		ROAD NO.	COUNTY	FINANCIAL PROJECT ID		
						BROWARD	429569-5-52-01		



THE OFFICIAL RECORD OF THIS SHEET IS THE ELECTRONIC FILE DIGITALLY SIGNED AND SEALED UNDER RULE 61G15-23.004, F.A.C.

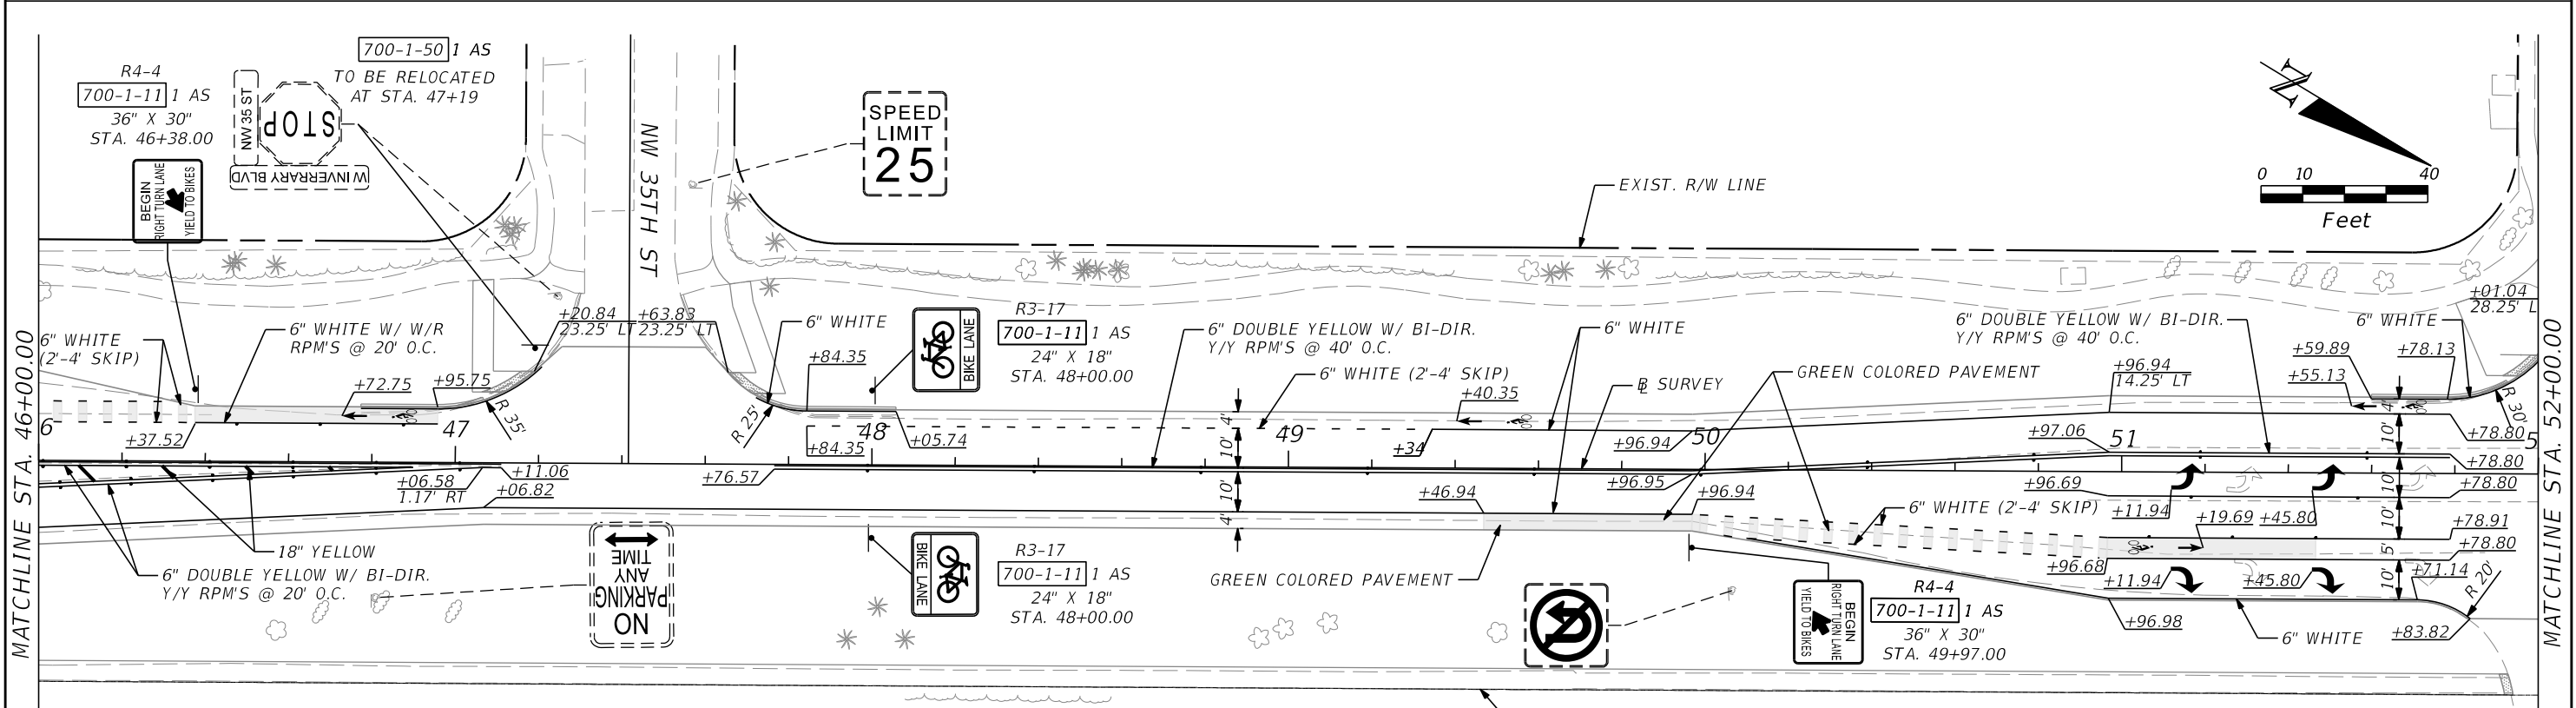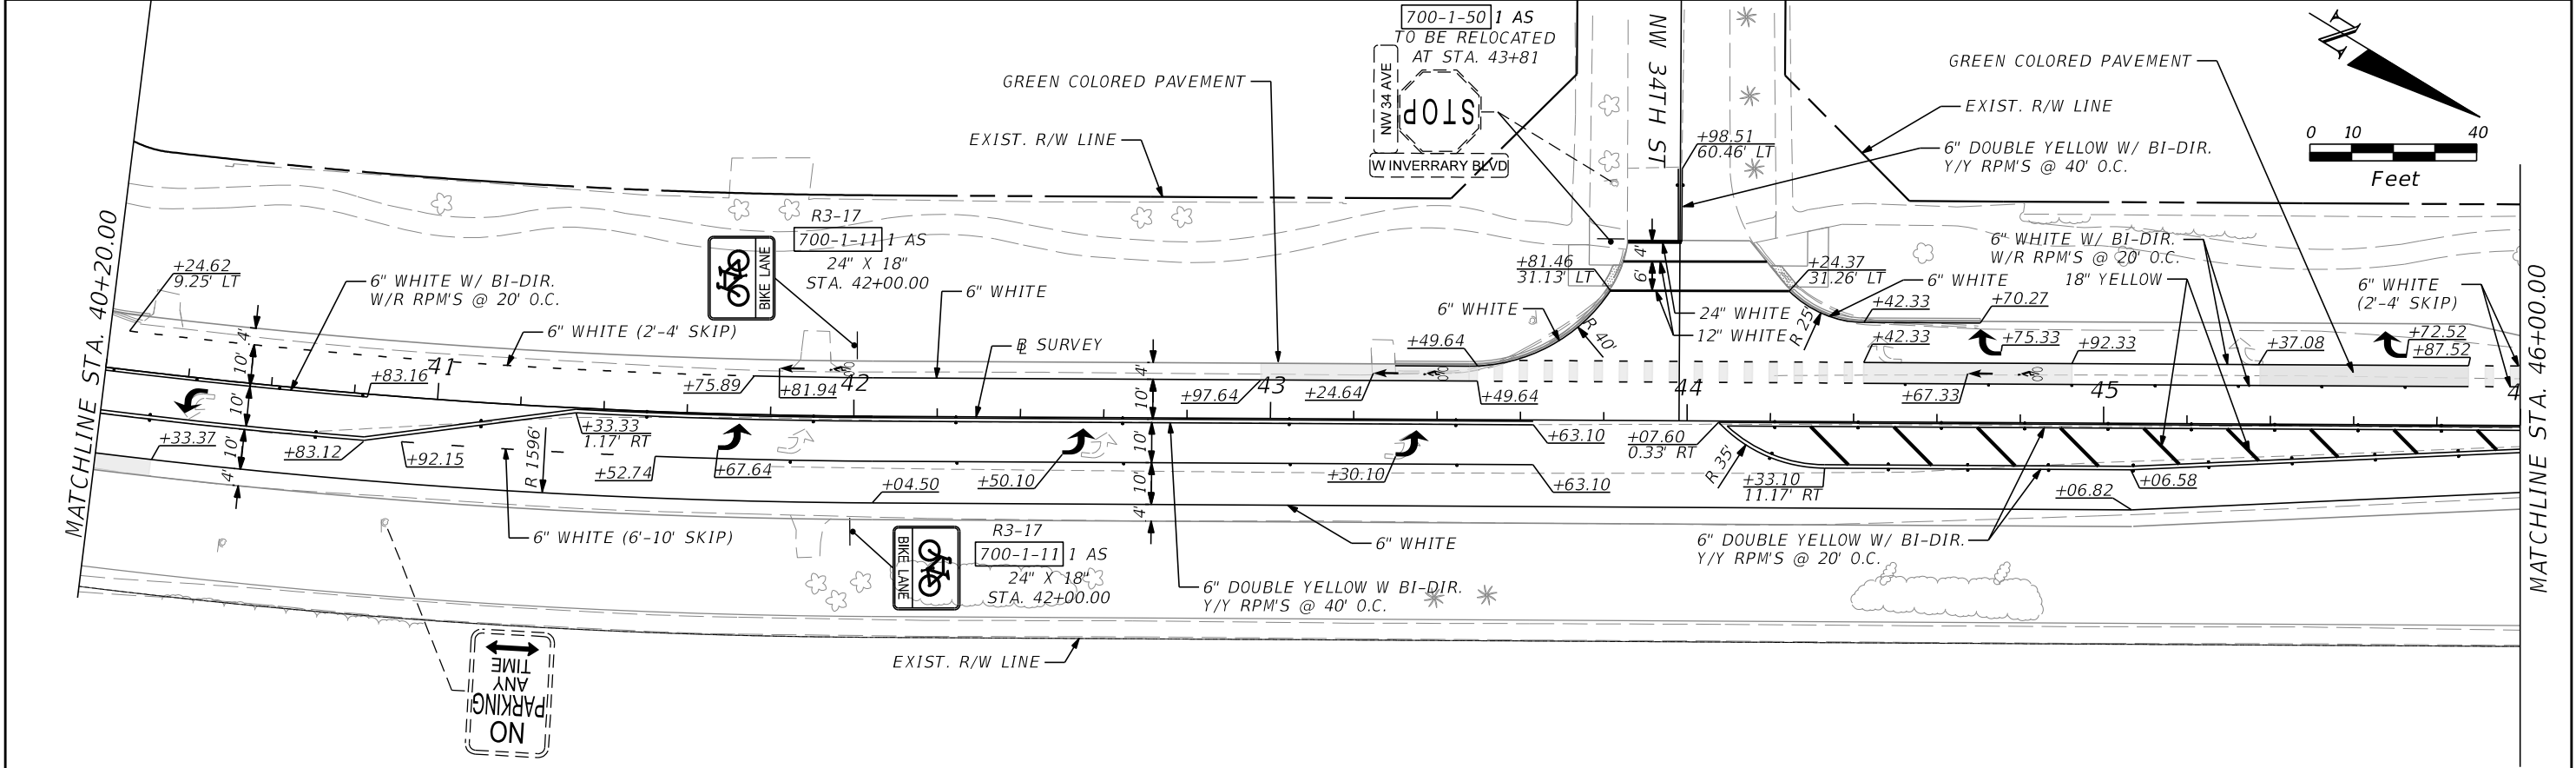

INVERRARY BLVD. WEST



REVISIONS				MOHAMED A. ABRAHIEM, P.E. P.E. LICENSE NUMBER 55238 AECOM TECHNICAL SERVICES, INC. 7800 CONGRESS AVENUE, SUITE 200 BOCA RATON, FL 33487 CERTIFICATE OF AUTHORIZATION NO. 8115	STATE OF FLORIDA DEPARTMENT OF TRANSPORTATION			PLAN SHEET	SHEET NO. S-8
DATE	DESCRIPTION	DATE	DESCRIPTION		ROAD NO.	COUNTY	FINANCIAL PROJECT ID		
						BROWARD	429569-5-52-01		

THE OFFICIAL RECORD OF THIS SHEET IS THE ELECTRONIC FILE DIGITALLY SIGNED AND SEALED UNDER RULE 61G15-23.004, F.A.C.

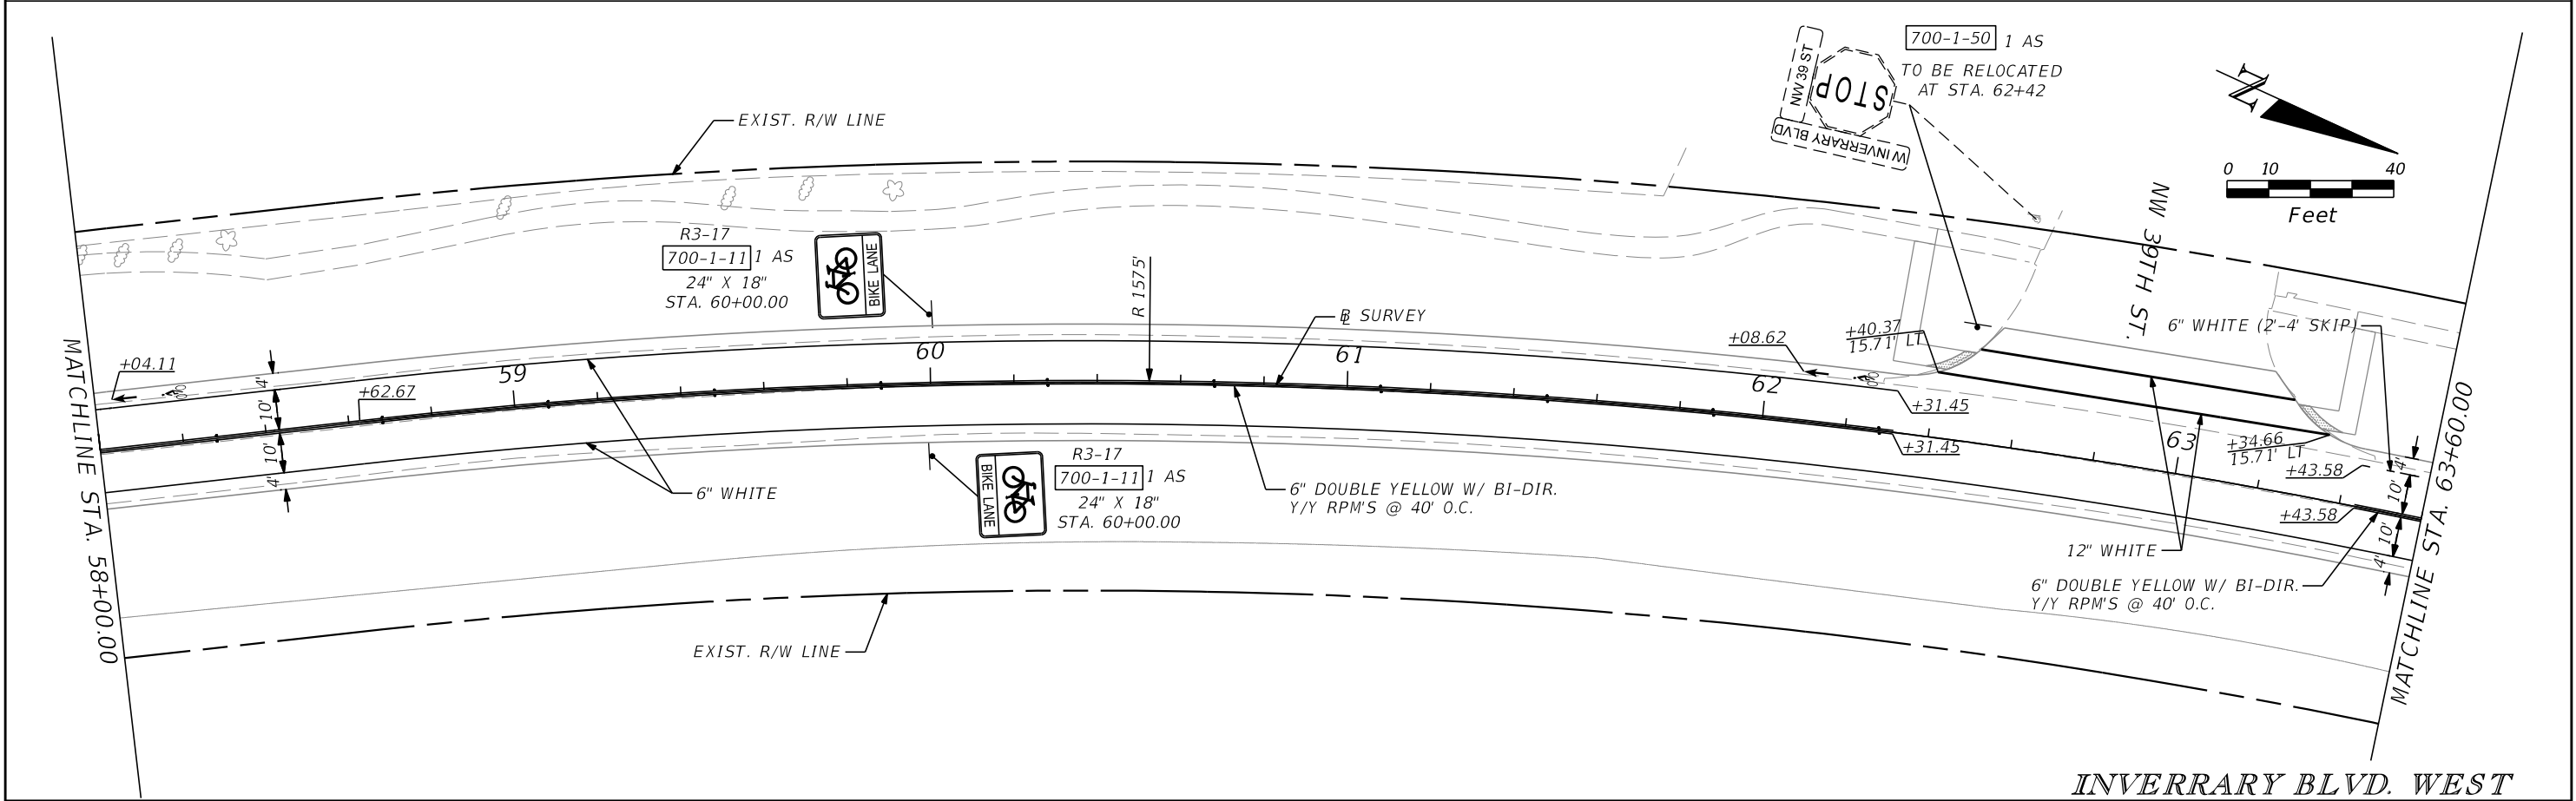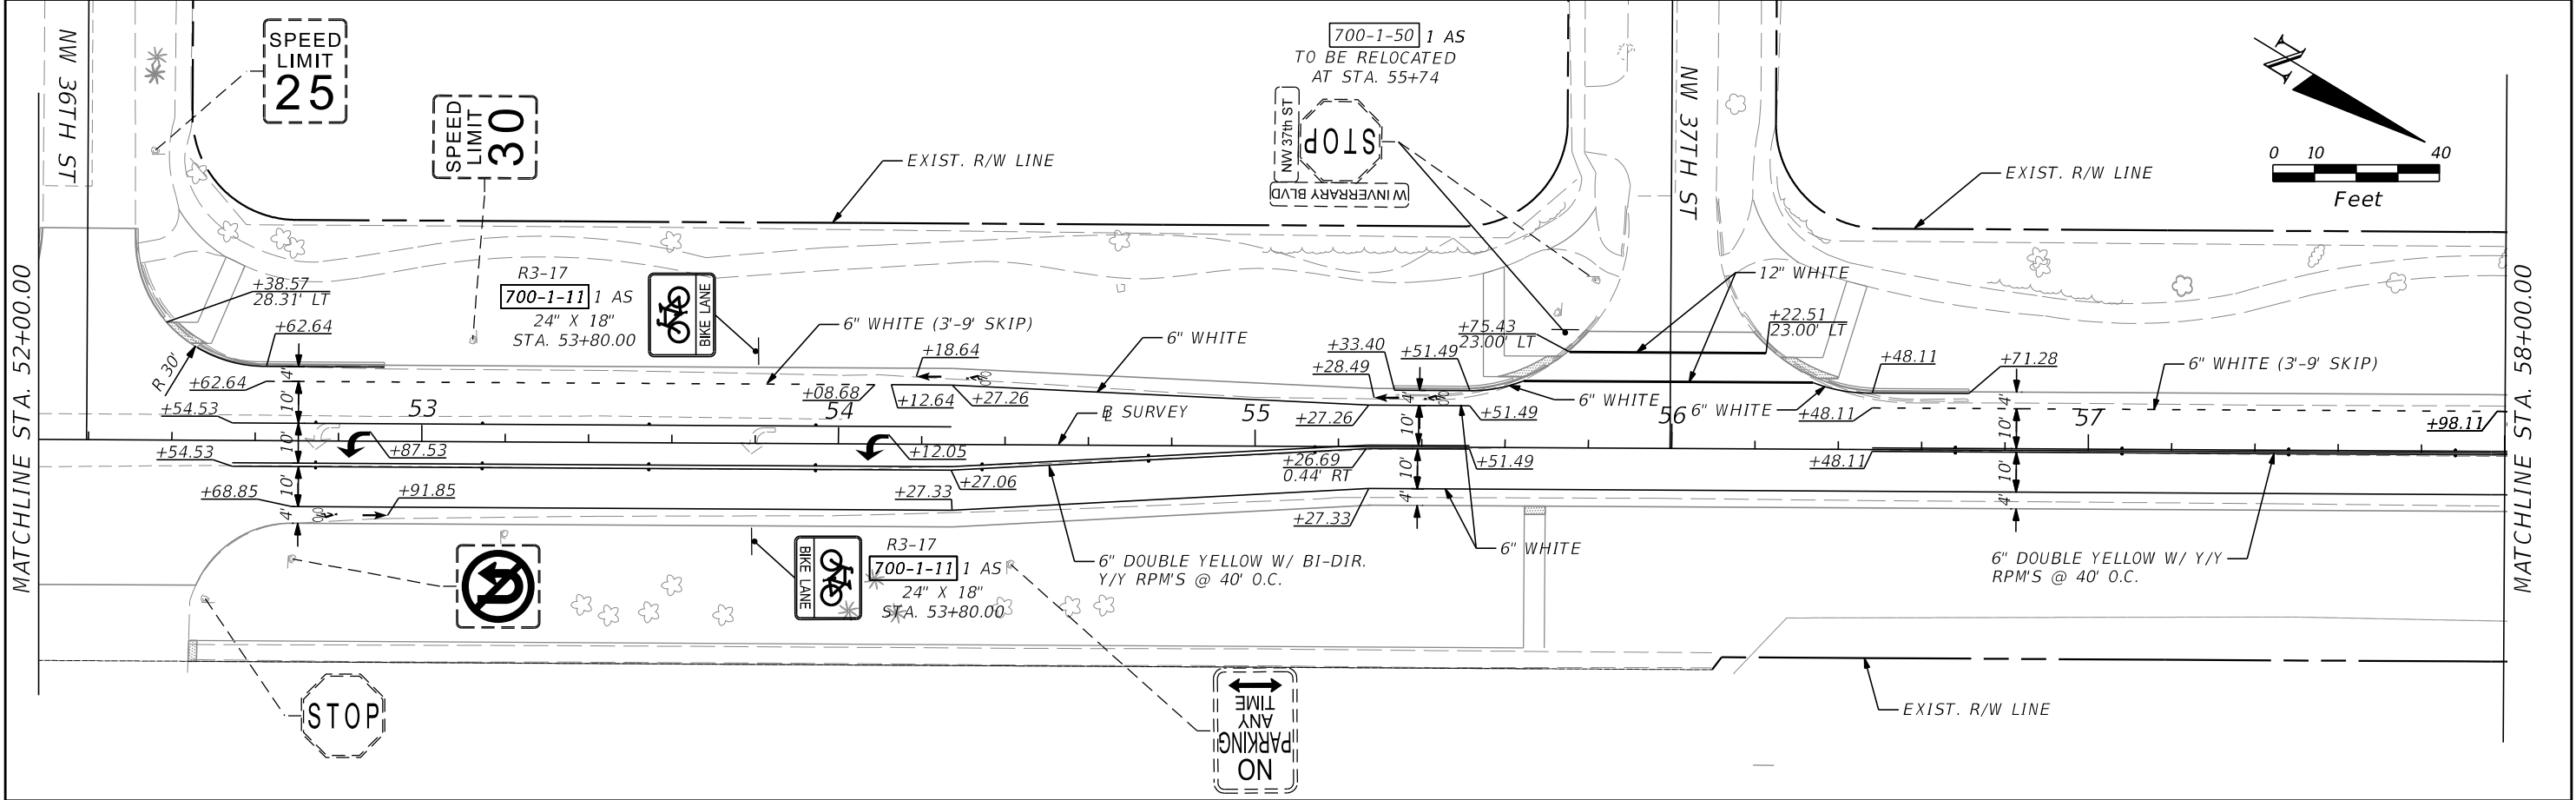

REVISIONS				MOHAMED A. ABRAHIEM, P.E. P.E. LICENSE NUMBER 55238 AECOM TECHNICAL SERVICES, INC. 7800 CONGRESS AVENUE, SUITE 200 BOCA RATON, FL 33487 CERTIFICATE OF AUTHORIZATION NO. 8115	STATE OF FLORIDA DEPARTMENT OF TRANSPORTATION			PLAN SHEET	SHEET NO. S-9
DATE	DESCRIPTION	DATE	DESCRIPTION		ROAD NO.	COUNTY	FINANCIAL PROJECT ID		
						BROWARD	429569-5-52-01		



THE OFFICIAL RECORD OF THIS SHEET IS THE ELECTRONIC FILE DIGITALLY SIGNED AND SEALED UNDER RULE 61G15-23.004, F.A.C.

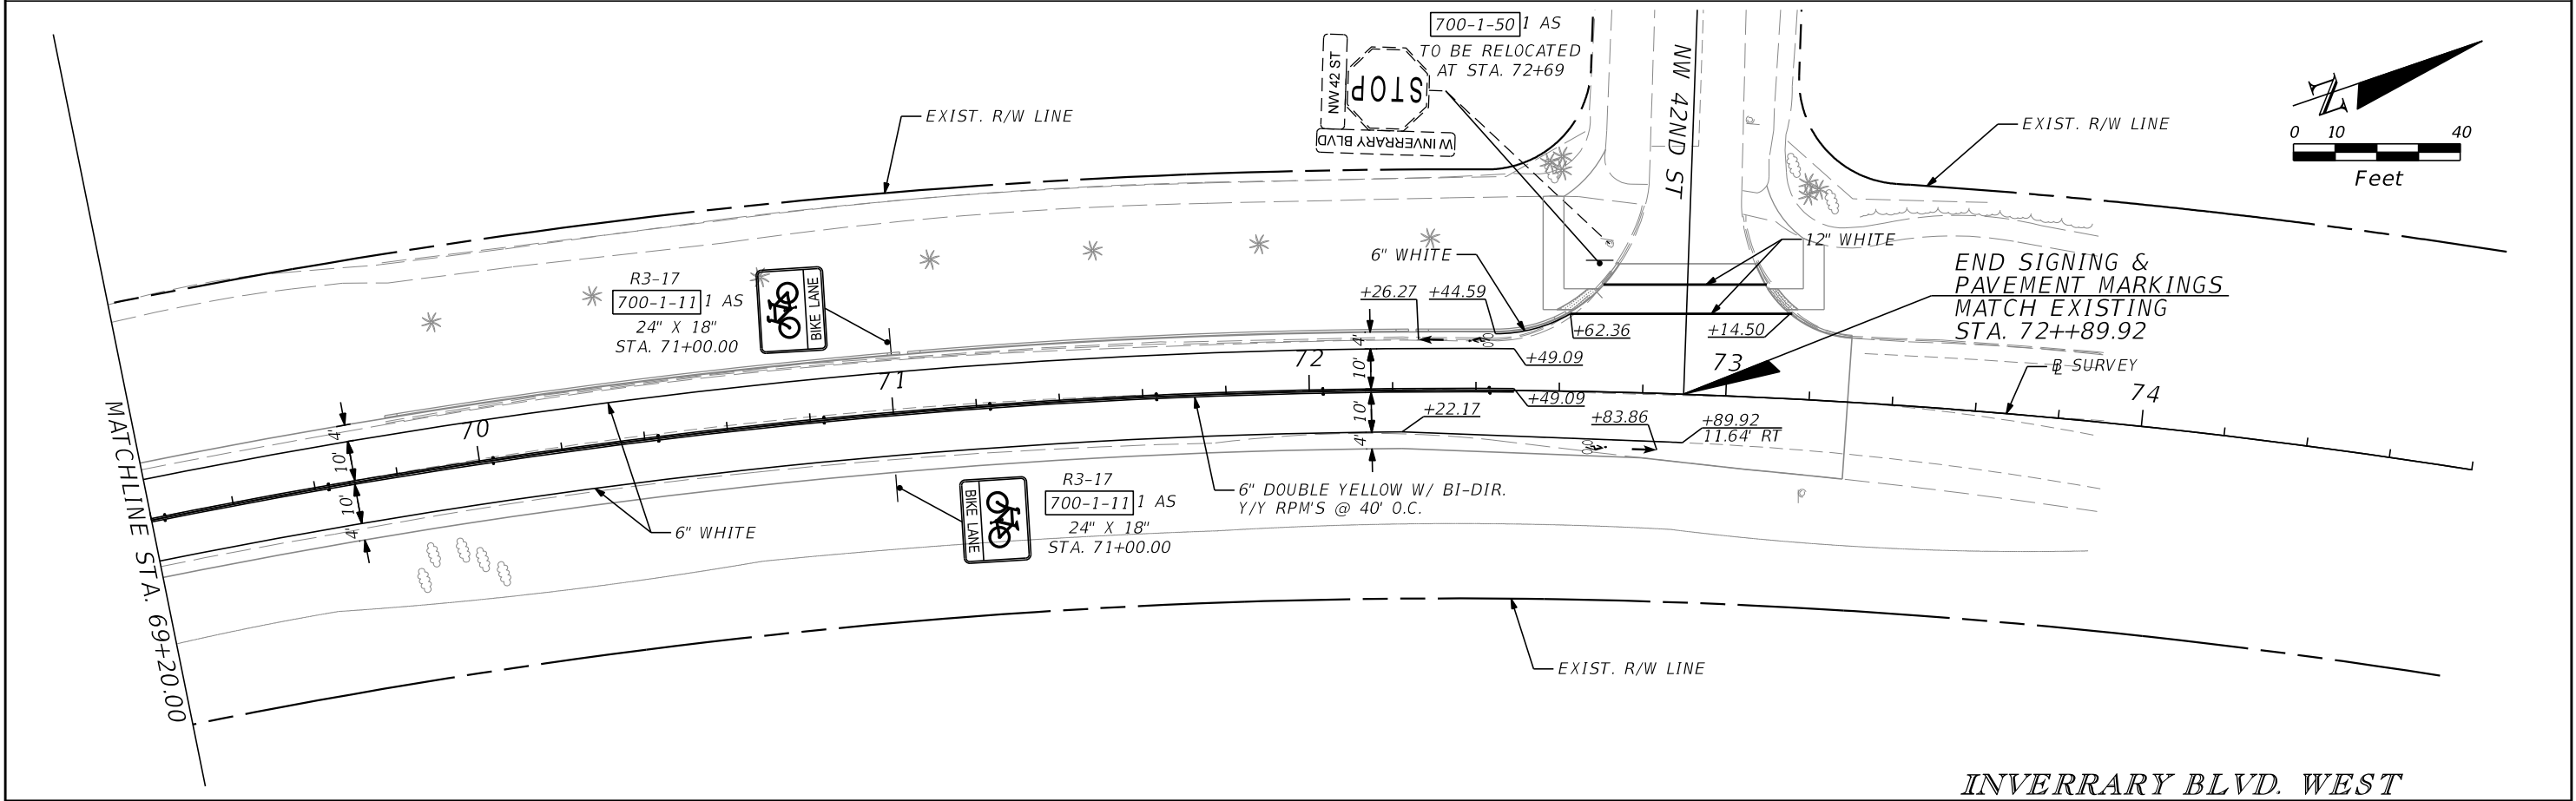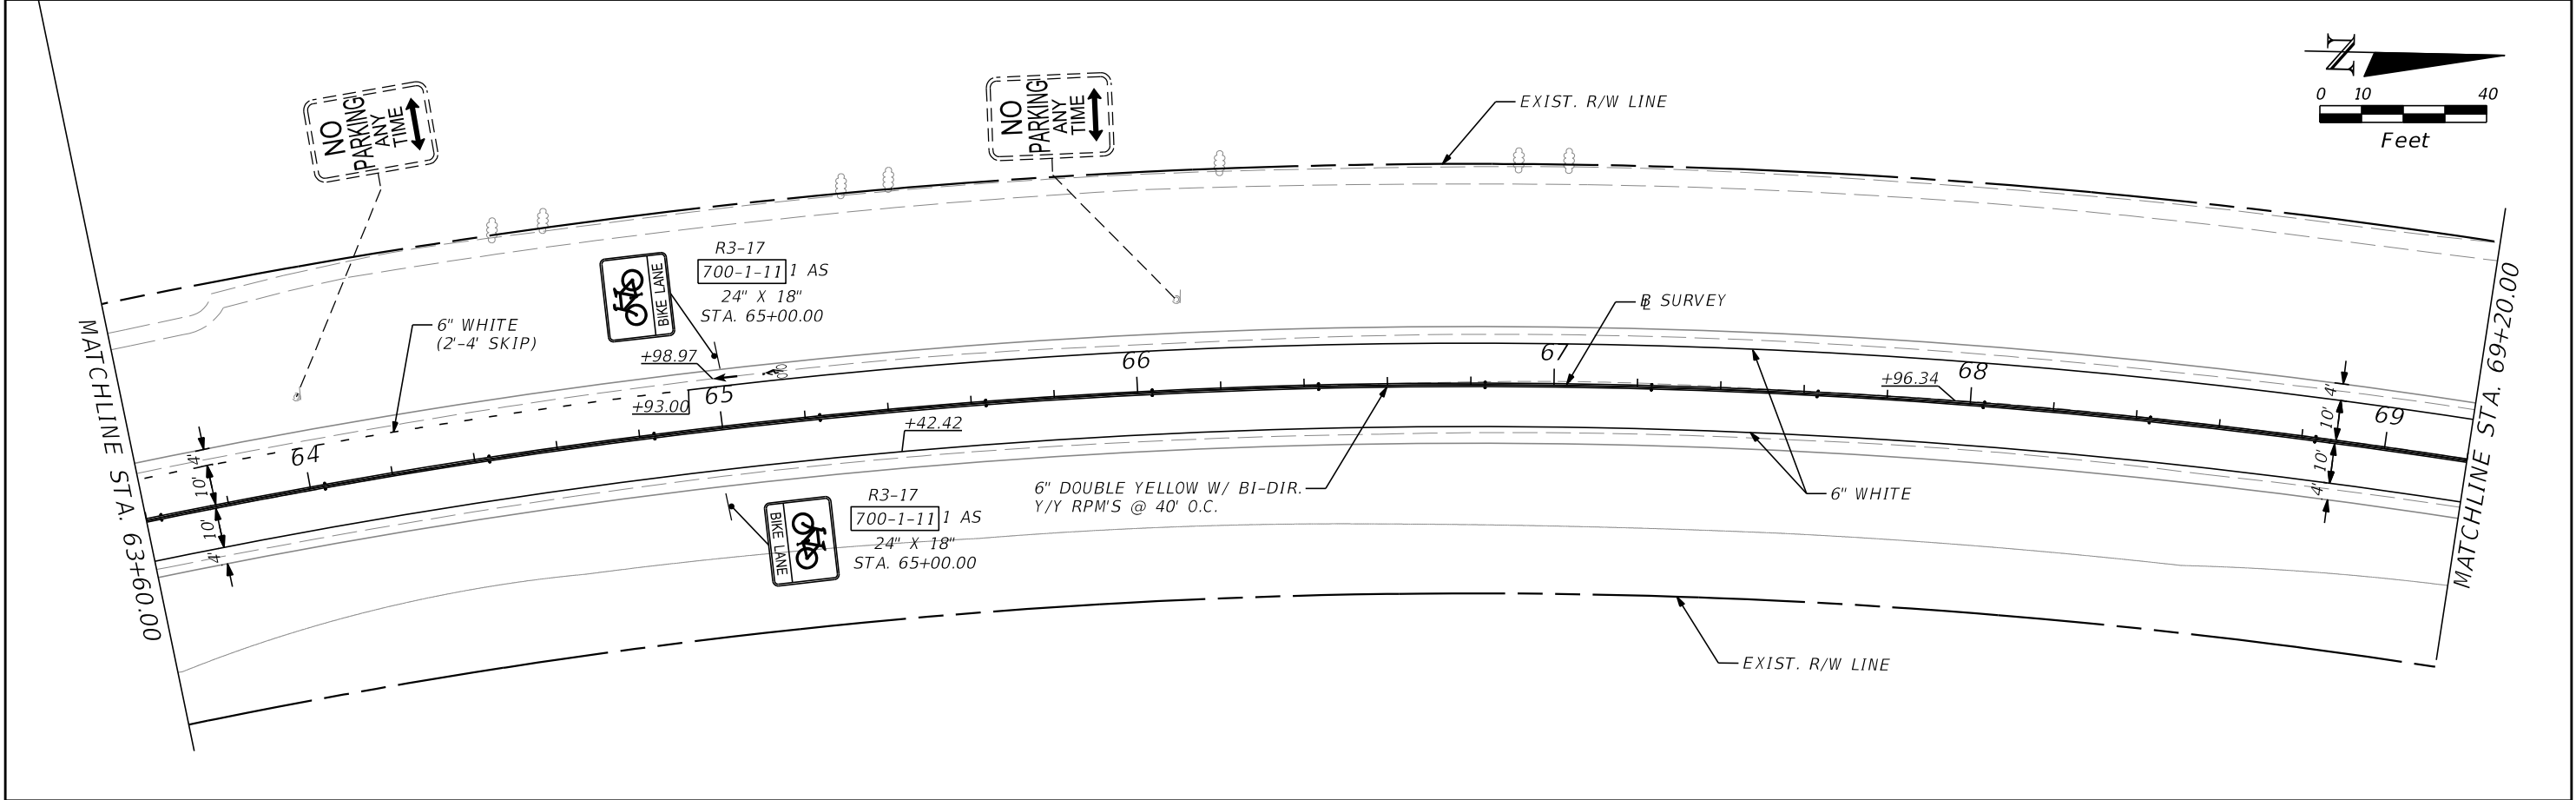



INVERRARY BLVD. WEST

REVISIONS				MOHAMED A. ABRAHIEM, P.E. P.E. LICENSE NUMBER 55238 AECOM TECHNICAL SERVICES, INC. 7800 CONGRESS AVENUE, SUITE 200 BOCA RATON, FL 33487 CERTIFICATE OF AUTHORIZATION NO. 8115	STATE OF FLORIDA DEPARTMENT OF TRANSPORTATION			PLAN SHEET	SHEET NO. S-10
DATE	DESCRIPTION	DATE	DESCRIPTION		ROAD NO.	COUNTY	FINANCIAL PROJECT ID		
						BROWARD	429569-5-52-01		

THE OFFICIAL RECORD OF THIS SHEET IS THE ELECTRONIC FILE DIGITALLY SIGNED AND SEALED UNDER RULE 61G15-23.004, F.A.C.

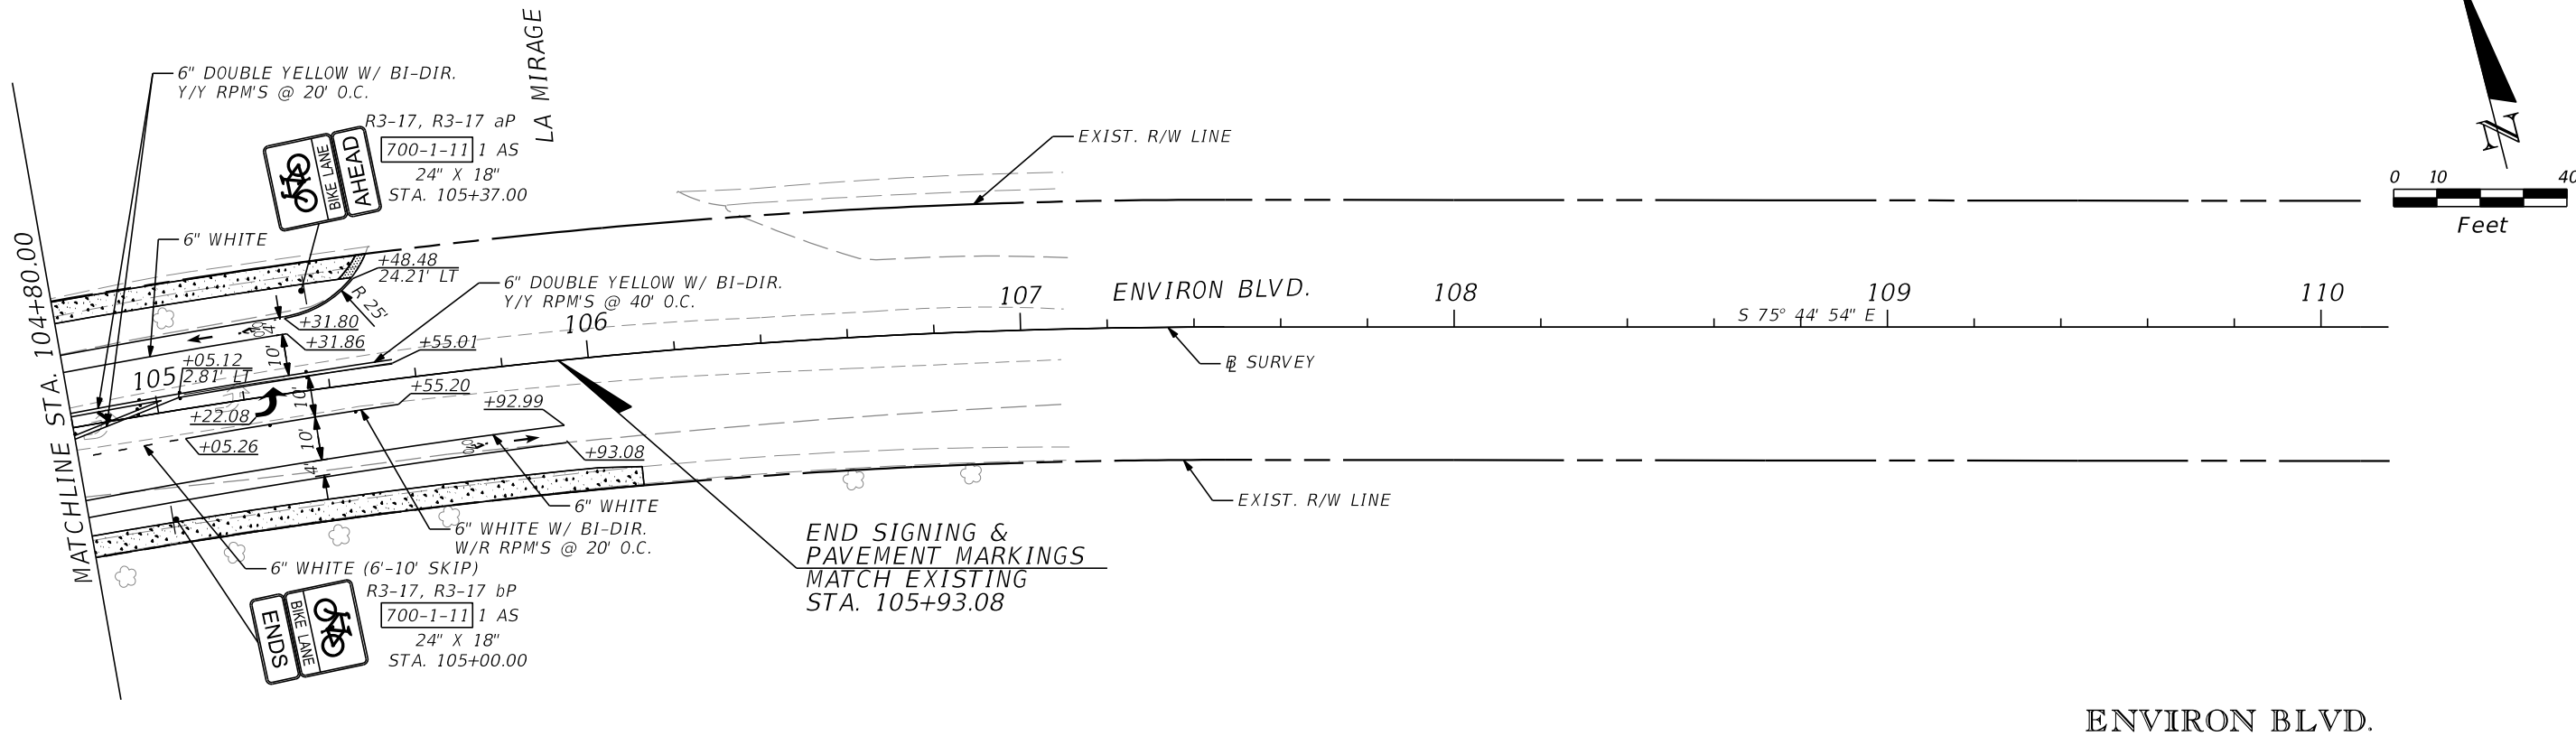
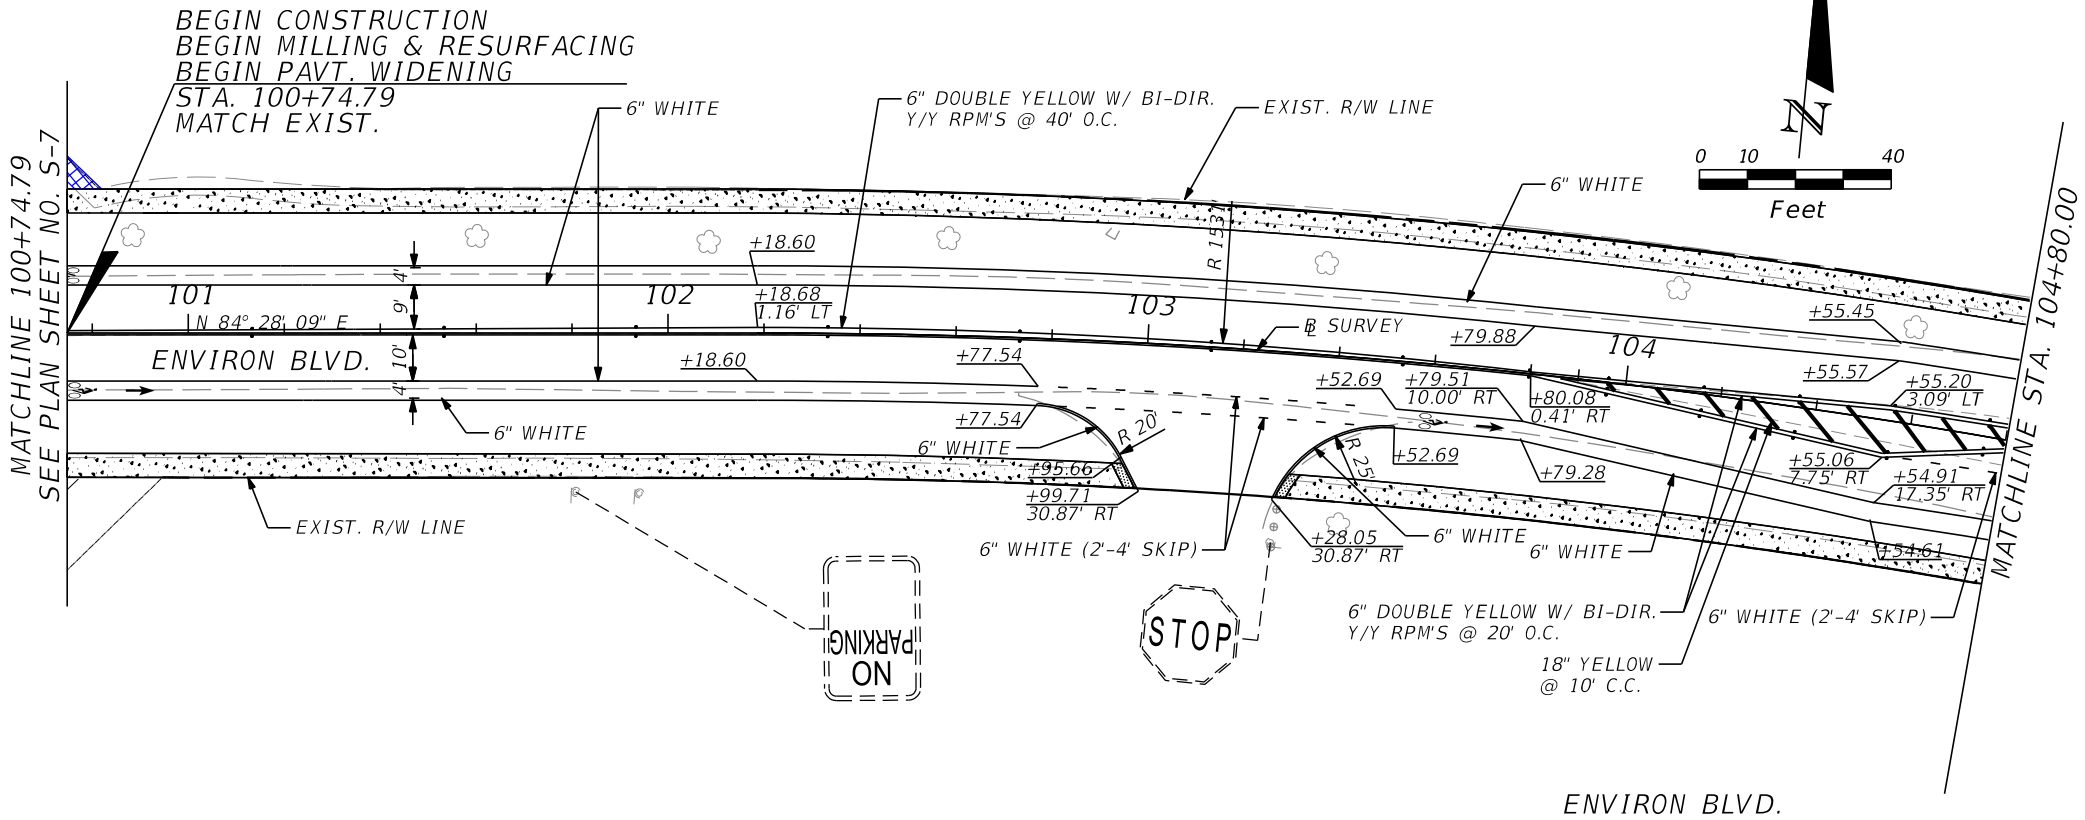


REVISIONS				MOHAMED A. ABRAHIEM, P.E. P.E. LICENSE NUMBER 55238 AECOM TECHNICAL SERVICES, INC. 7800 CONGRESS AVENUE, SUITE 200 BOCA RATON, FL 33487 CERTIFICATE OF AUTHORIZATION NO. 8115	STATE OF FLORIDA DEPARTMENT OF TRANSPORTATION		PLAN SHEET	SHEET NO.
DATE	DESCRIPTION	DATE	DESCRIPTION		ROAD NO.	COUNTY		
						BROWARD		S-11

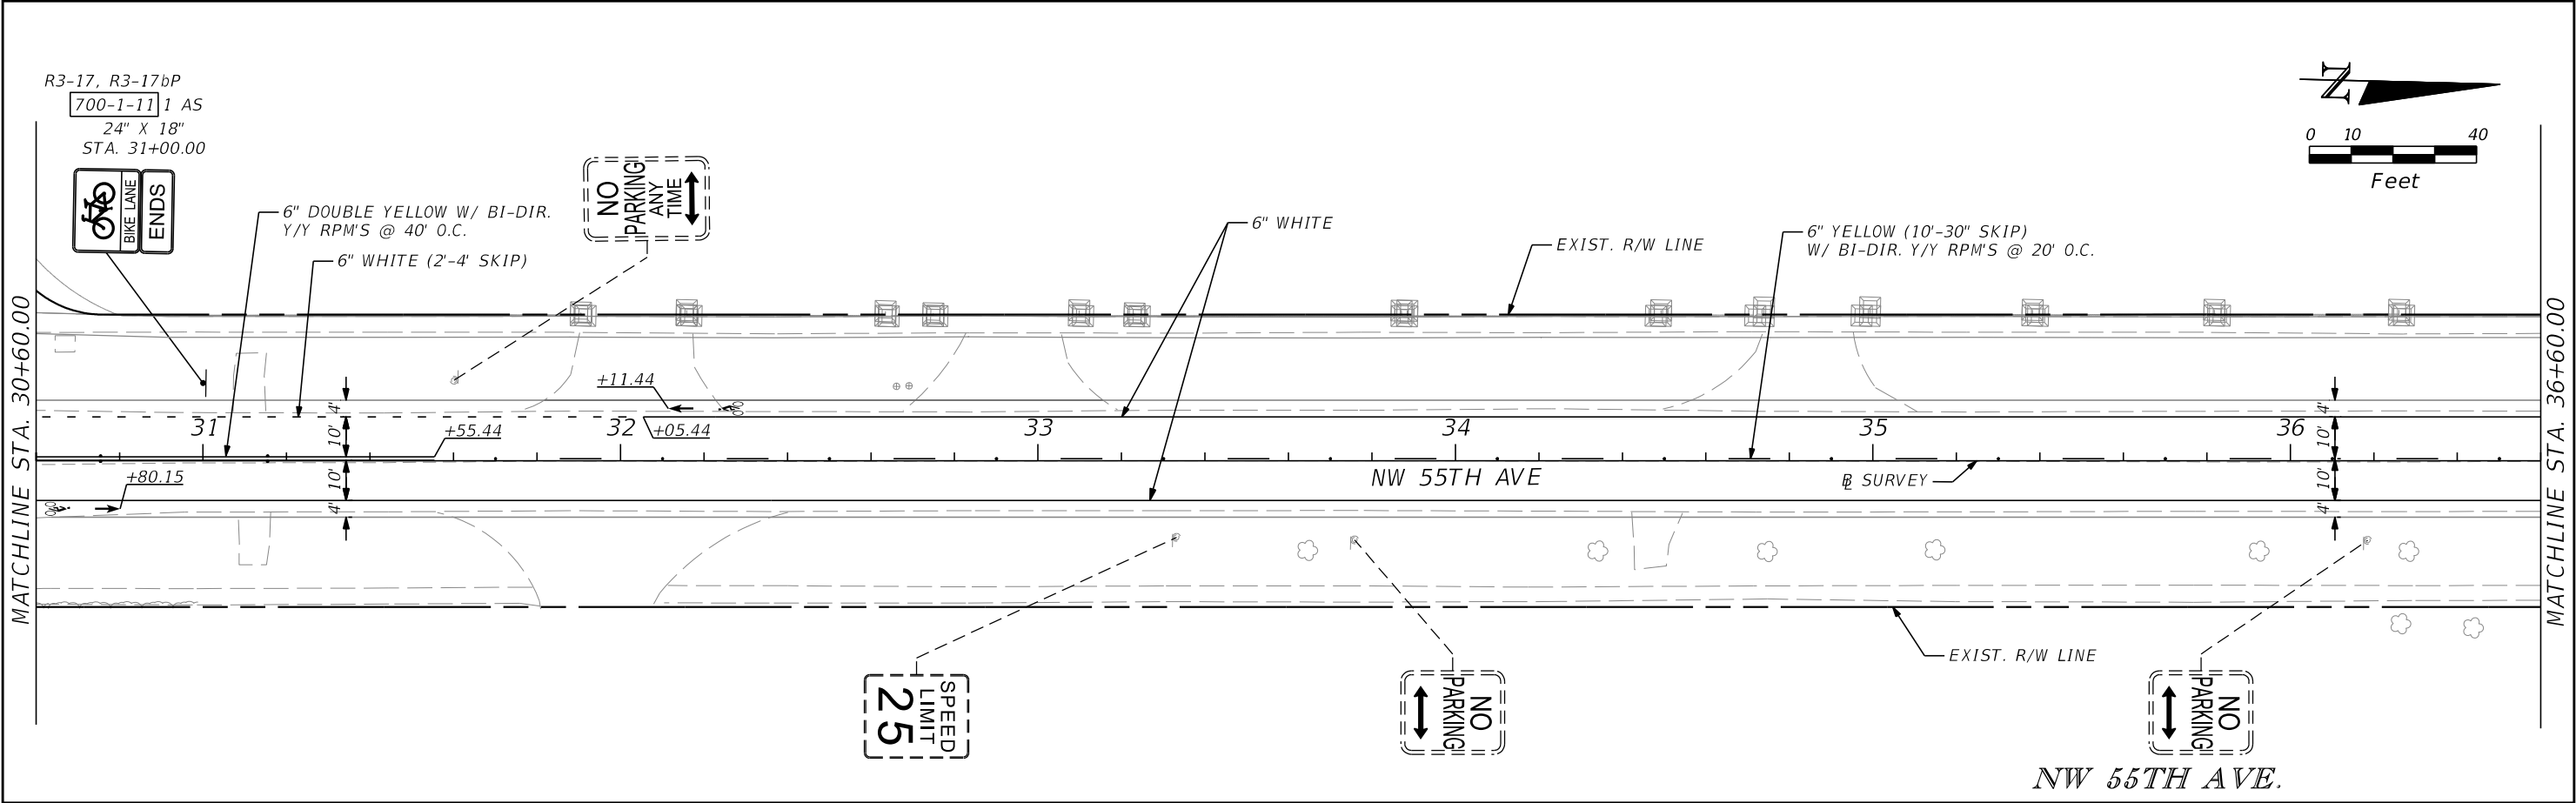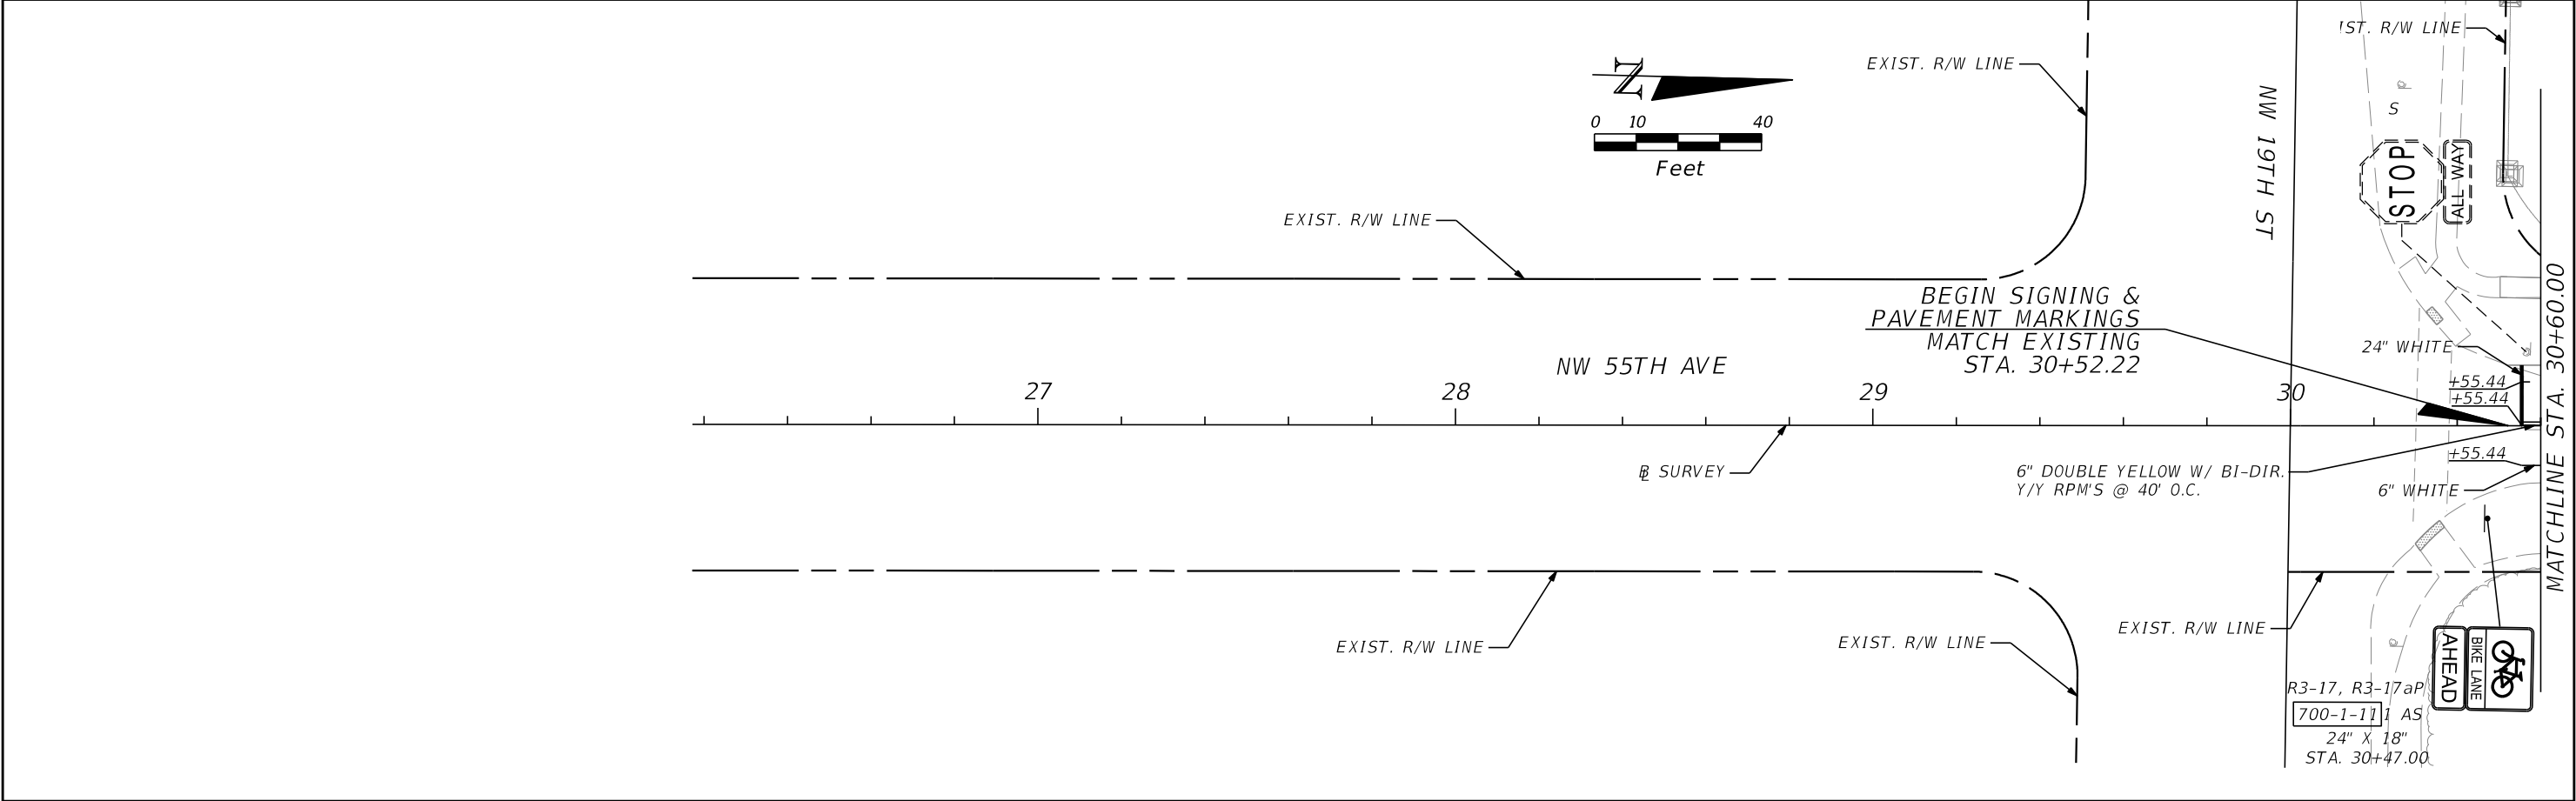



REVISIONS				MOHAMED A. ABRAHIEM, P.E. P.E. LICENSE NUMBER 55238 AECOM TECHNICAL SERVICES, INC. 7800 CONGRESS AVENUE, SUITE 200 BOCA RATON, FL 33487 CERTIFICATE OF AUTHORIZATION NO. 8115	STATE OF FLORIDA DEPARTMENT OF TRANSPORTATION			PLAN SHEET	SHEET NO. S-12
DATE	DESCRIPTION	DATE	DESCRIPTION		ROAD NO.	COUNTY	FINANCIAL PROJECT ID		
						BROWARD	429569-5-52-01		

THE OFFICIAL RECORD OF THIS SHEET IS THE ELECTRONIC FILE DIGITALLY SIGNED AND SEALED UNDER RULE 61G15-23.004, F.A.C.

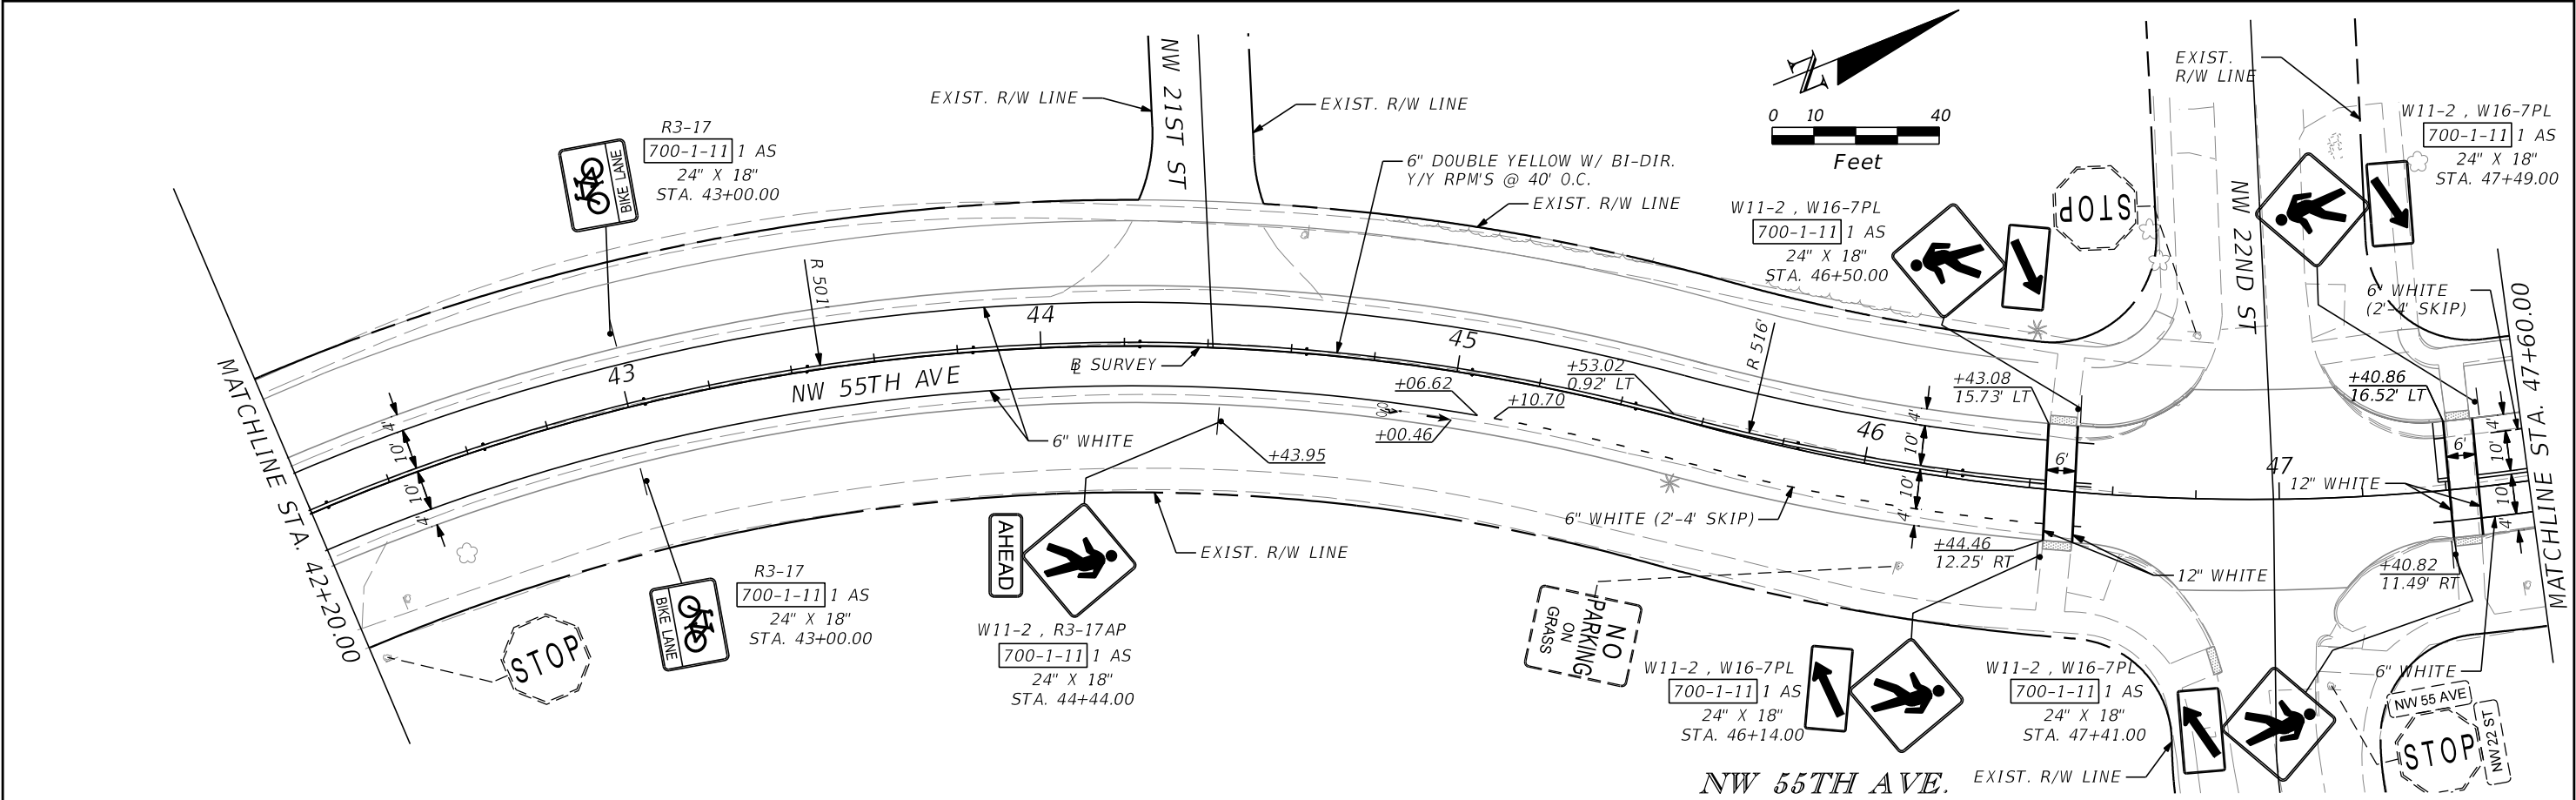
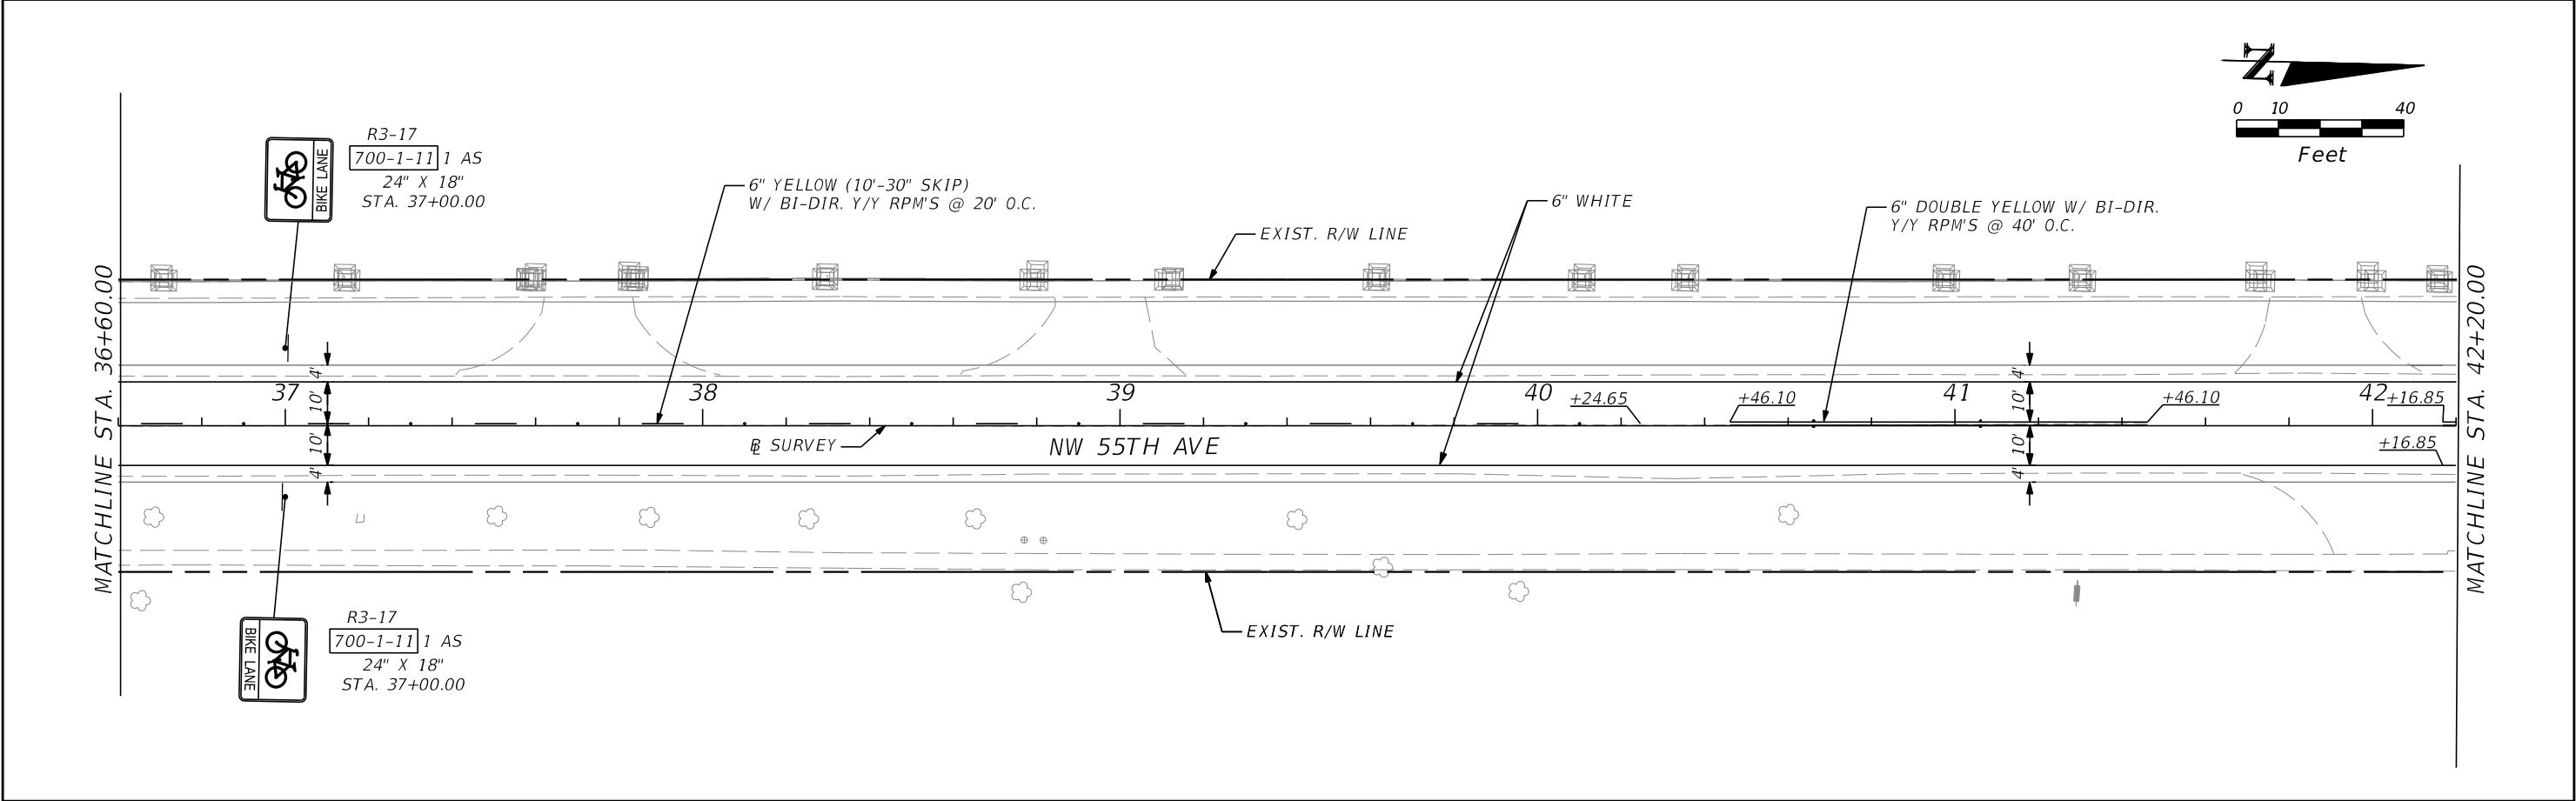


REVISIONS				MOHAMED A. ABRAHIEM, P.E. P.E. LICENSE NUMBER 55238 AECOM TECHNICAL SERVICES, INC. 7800 CONGRESS AVENUE, SUITE 200 BOCA RATON, FL 33487 CERTIFICATE OF AUTHORIZATION NO. 8115	STATE OF FLORIDA DEPARTMENT OF TRANSPORTATION			PLAN SHEET	SHEET NO. S-13
DATE	DESCRIPTION	DATE	DESCRIPTION		ROAD NO.	COUNTY	FINANCIAL PROJECT ID		
						BROWARD	429569-5-52-01		

THE OFFICIAL RECORD OF THIS SHEET IS THE ELECTRONIC FILE DIGITALLY SIGNED AND SEALED UNDER RULE 61G15-23.004, F.A.C.

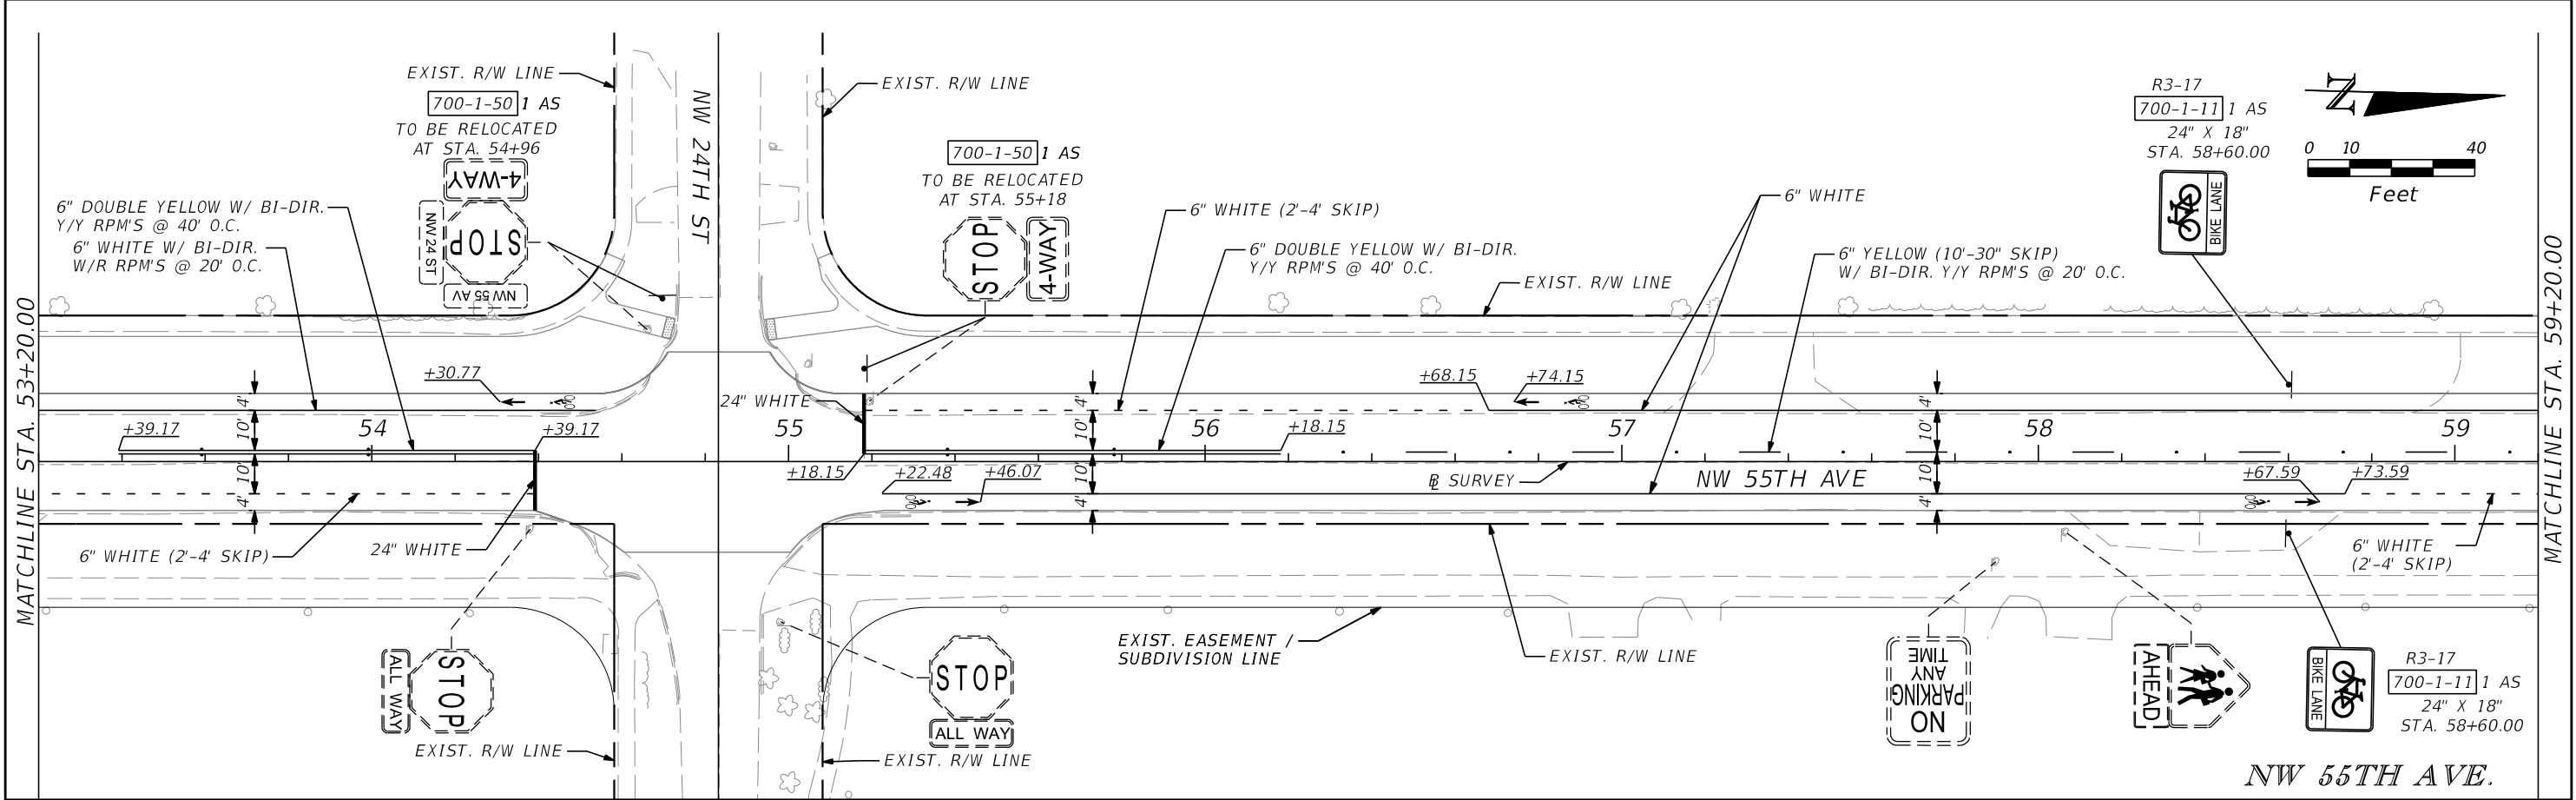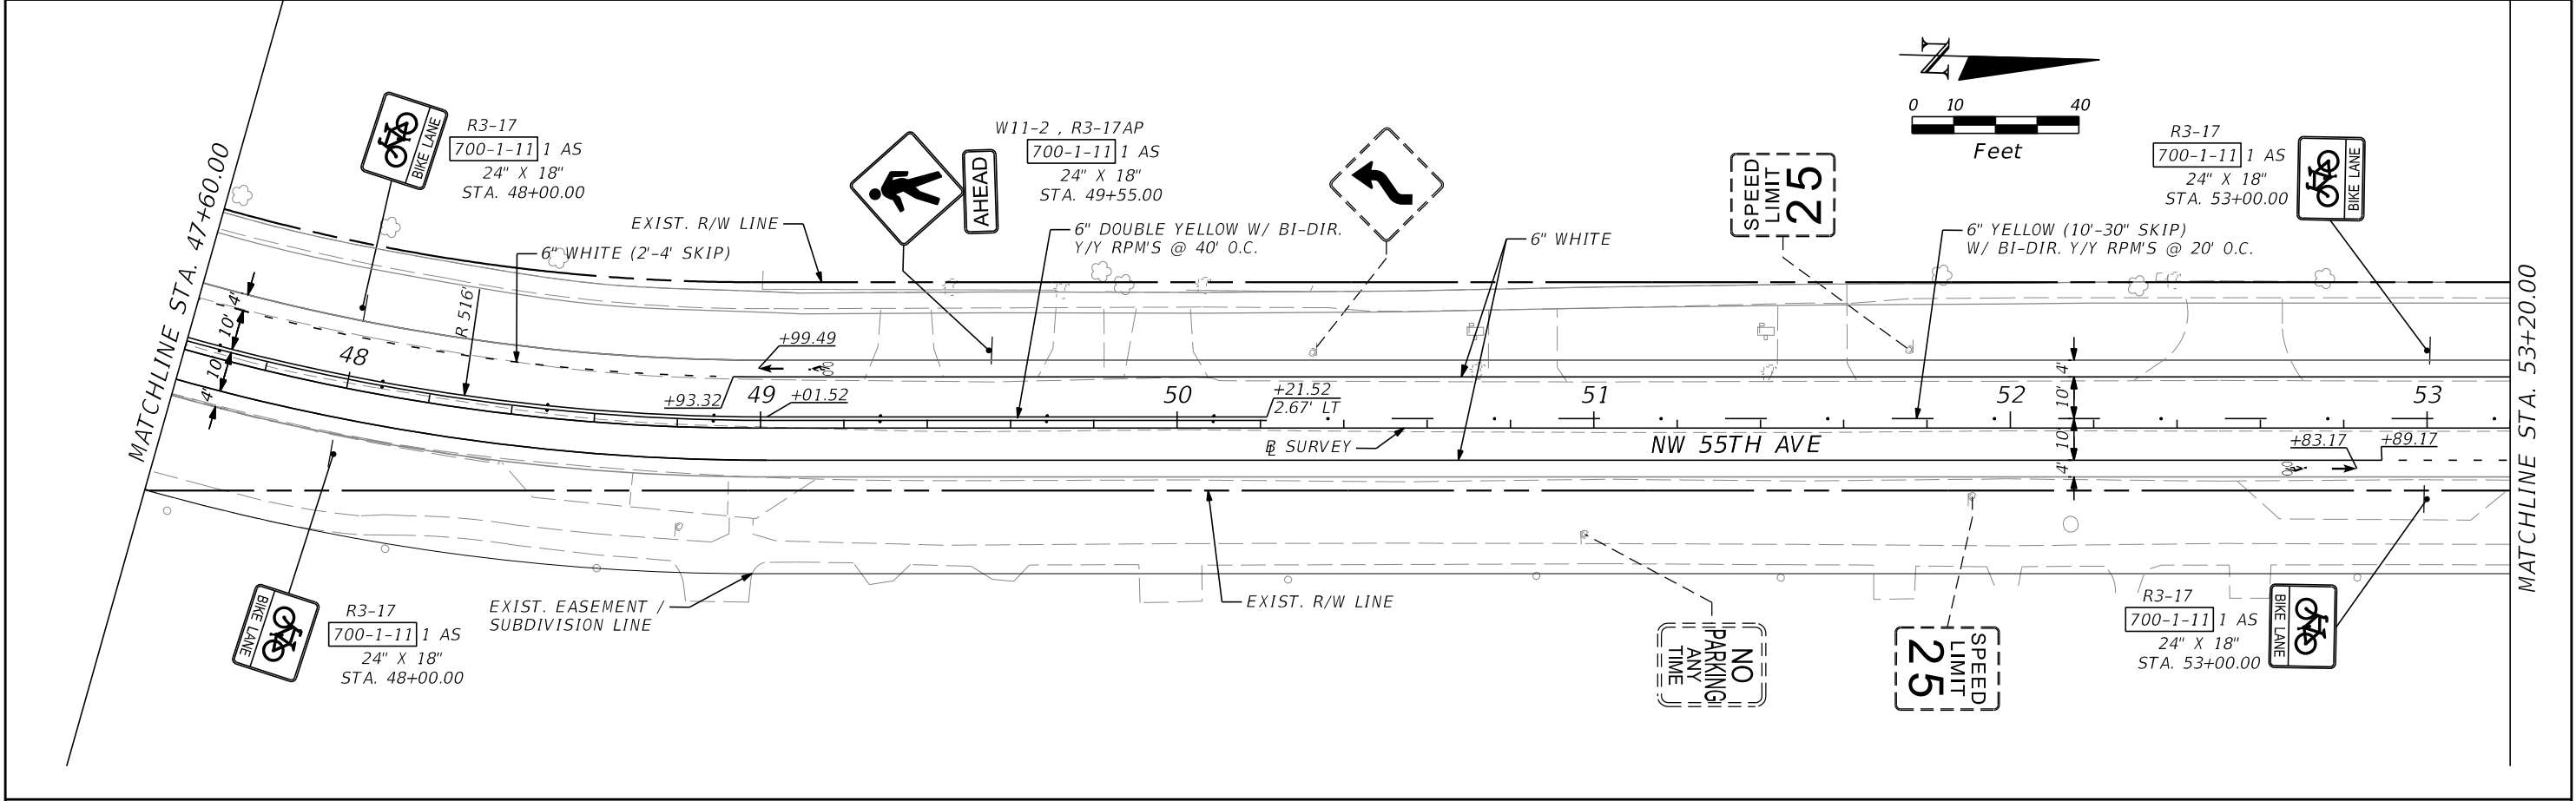


REVISIONS				MOHAMED A. ABRAHIEM, P.E. P.E. LICENSE NUMBER 55238 AECOM TECHNICAL SERVICES, INC. 7800 CONGRESS AVENUE, SUITE 200 BOCA RATON, FL 33487 CERTIFICATE OF AUTHORIZATION NO. 8115	STATE OF FLORIDA DEPARTMENT OF TRANSPORTATION			PLAN SHEET	SHEET NO. S-14
DATE	DESCRIPTION	DATE	DESCRIPTION		ROAD NO.	COUNTY	FINANCIAL PROJECT ID		
						BROWARD	429569-5-52-01		

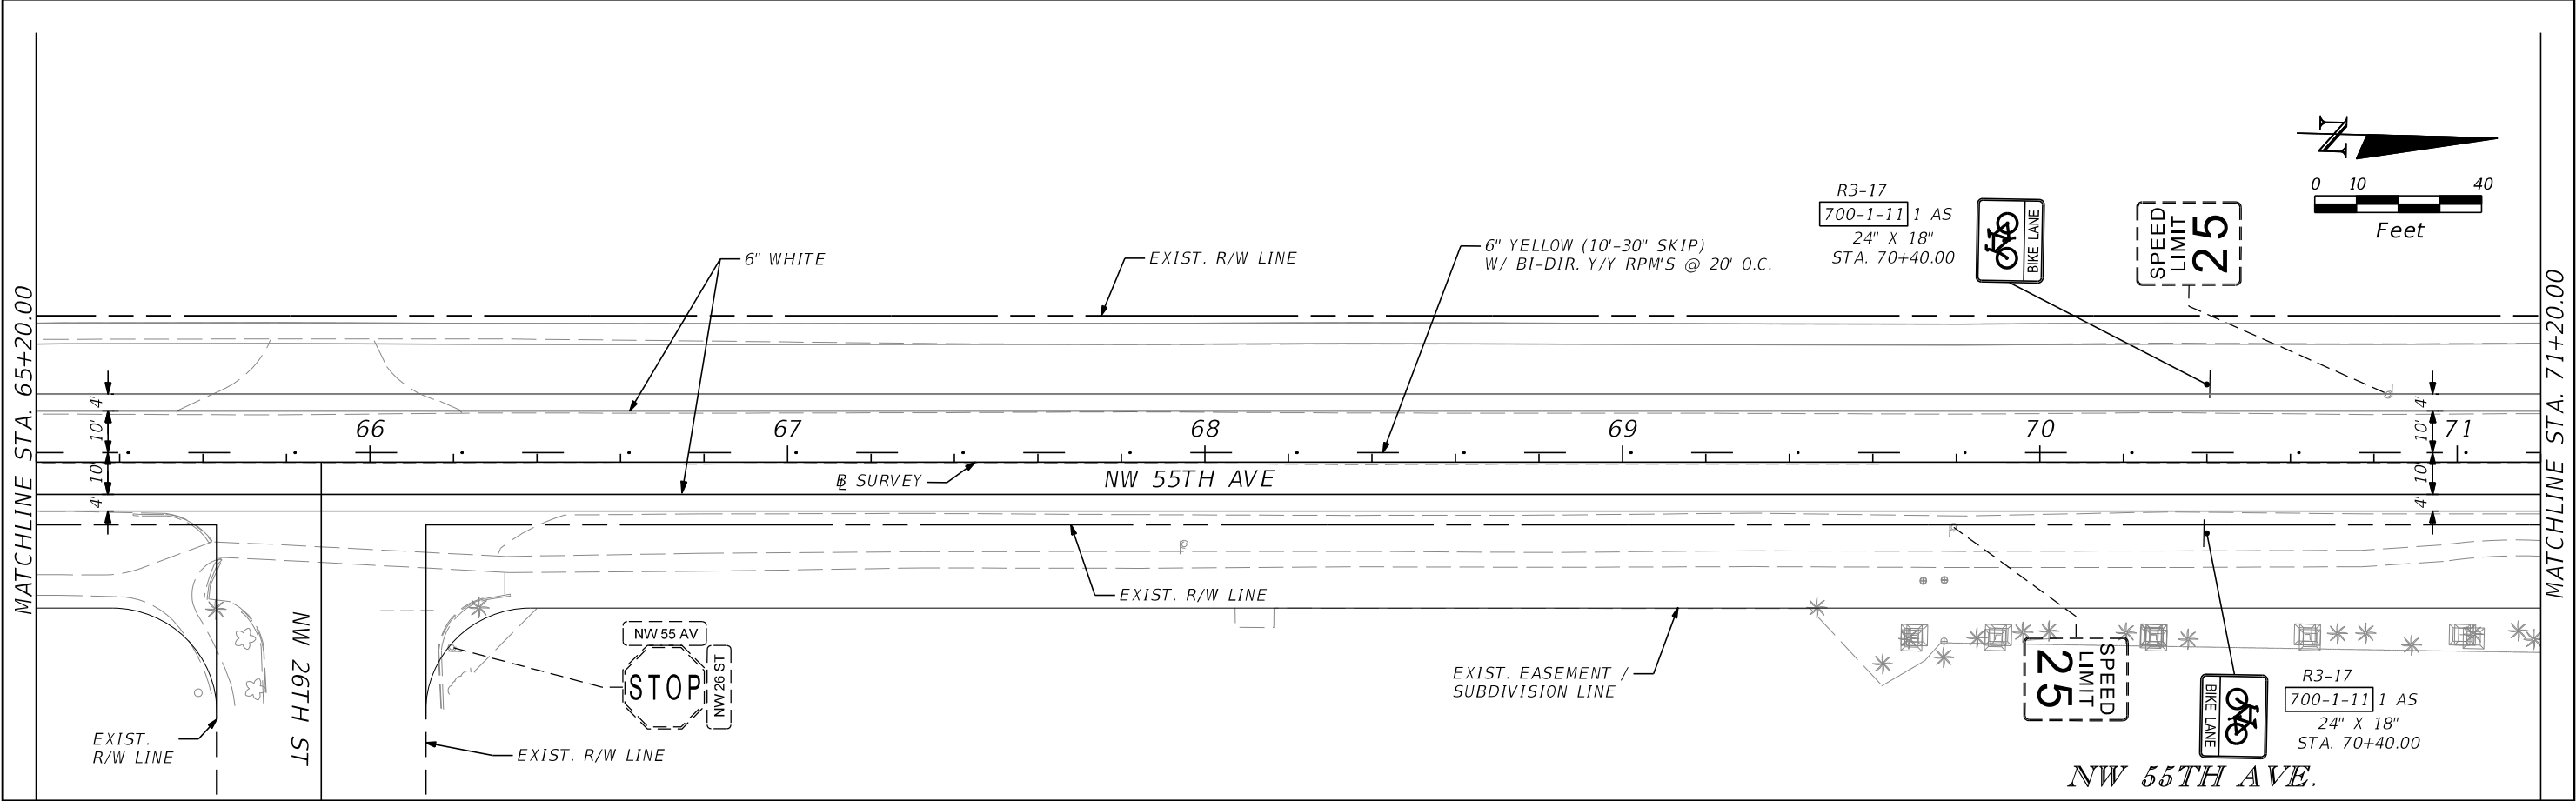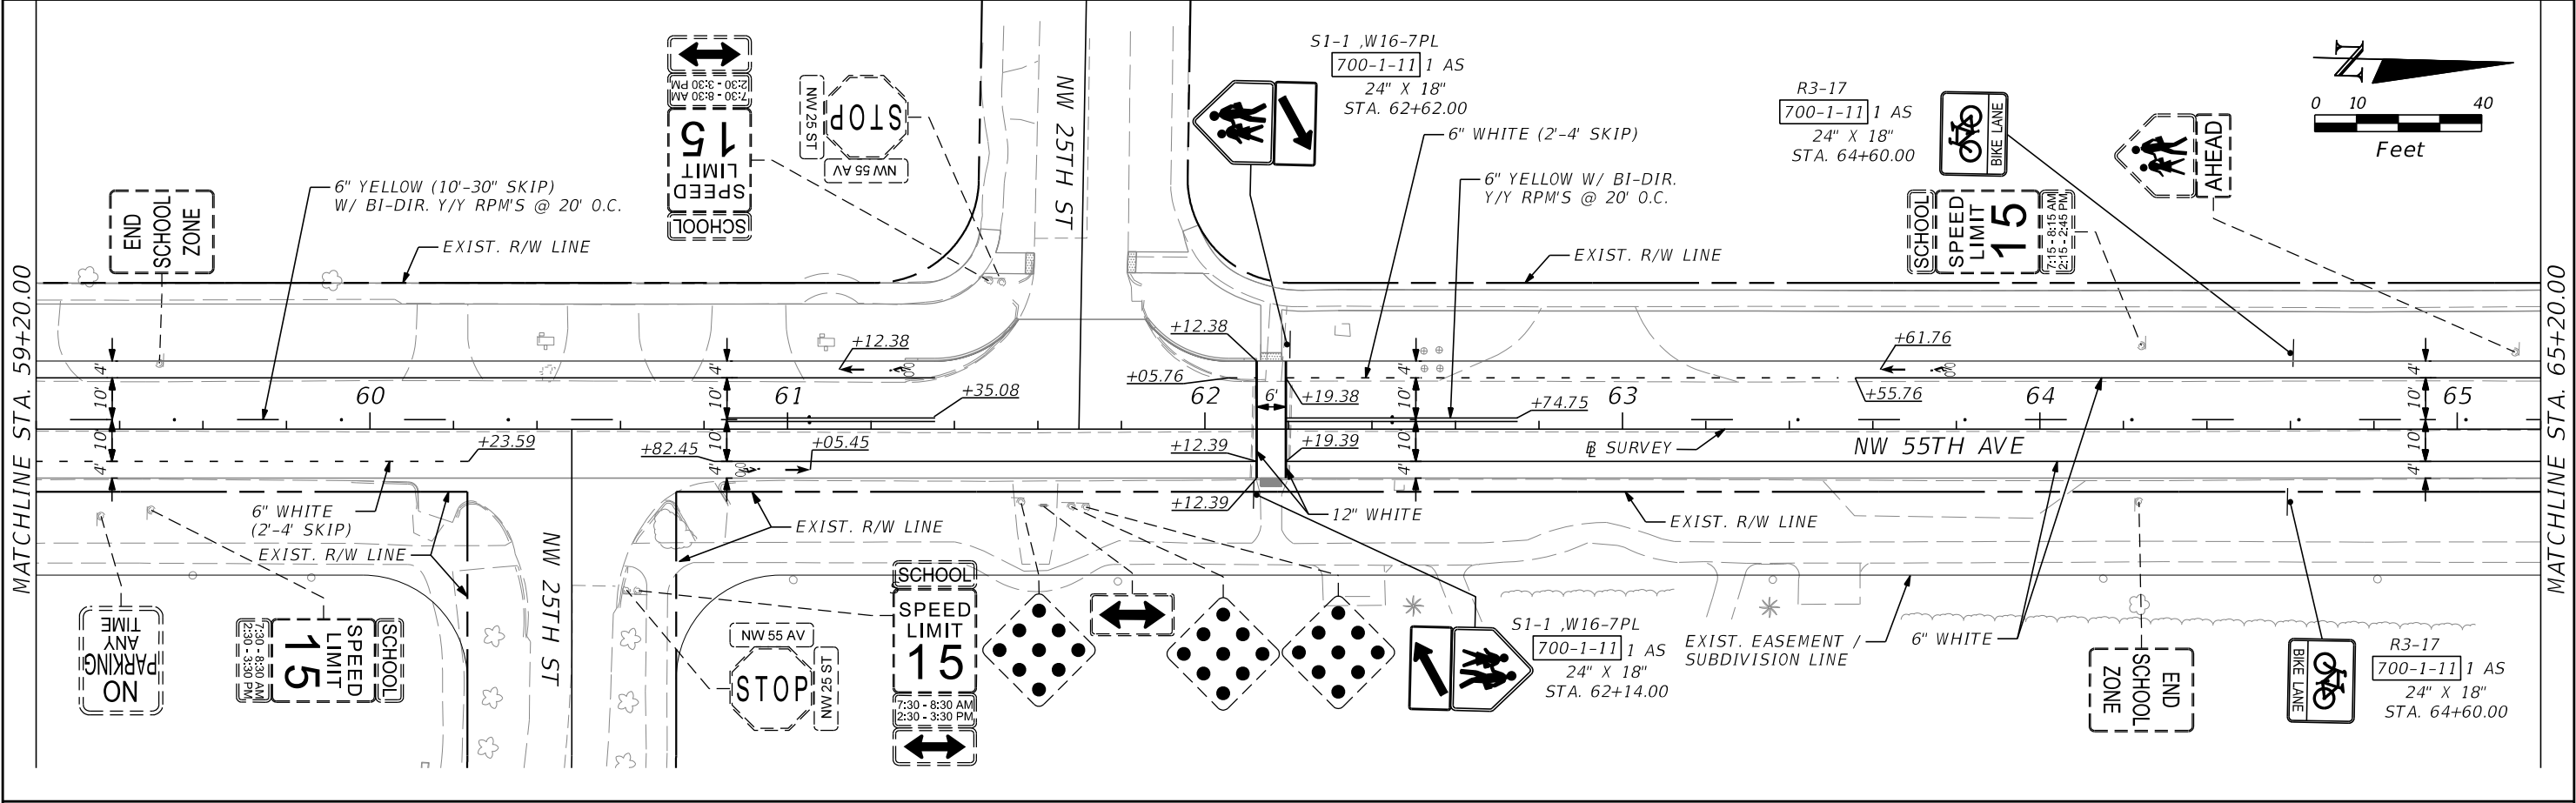


REVISIONS				MOHAMED A. ABRAHIEM, P.E. P.E. LICENSE NUMBER 55238 AECOM TECHNICAL SERVICES, INC. 7800 CONGRESS AVENUE, SUITE 200 BOCA RATON, FL 33487 CERTIFICATE OF AUTHORIZATION NO. 8115	STATE OF FLORIDA DEPARTMENT OF TRANSPORTATION			PLAN SHEET	SHEET NO.
DATE	DESCRIPTION	DATE	DESCRIPTION		ROAD NO.	COUNTY	FINANCIAL PROJECT ID		S-15
						BROWARD	429569-5-52-01		

THE OFFICIAL RECORD OF THIS SHEET IS THE ELECTRONIC FILE DIGITALLY SIGNED AND SEALED UNDER RULE 61G15-23.004, F.A.C.

MATCHLINE STA. 71+20.00

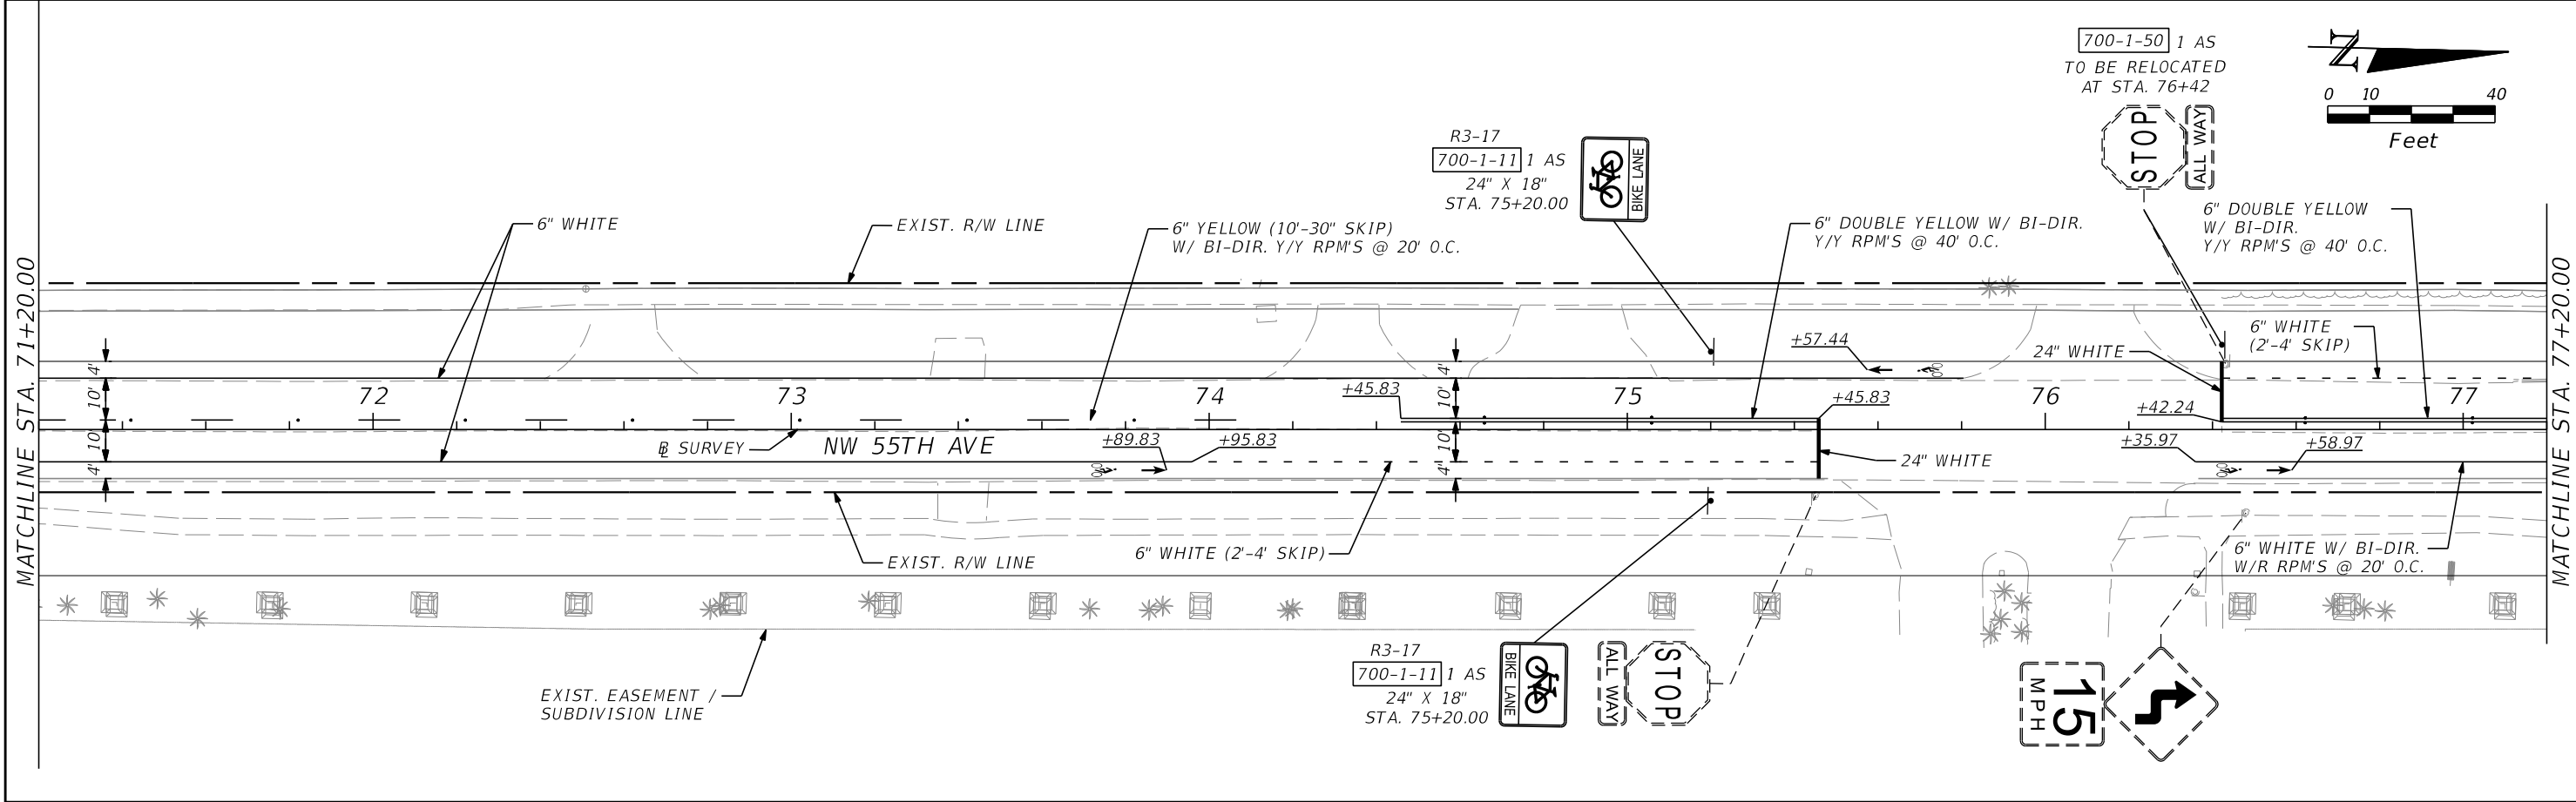


MATCHLINE STA. 77+20.00

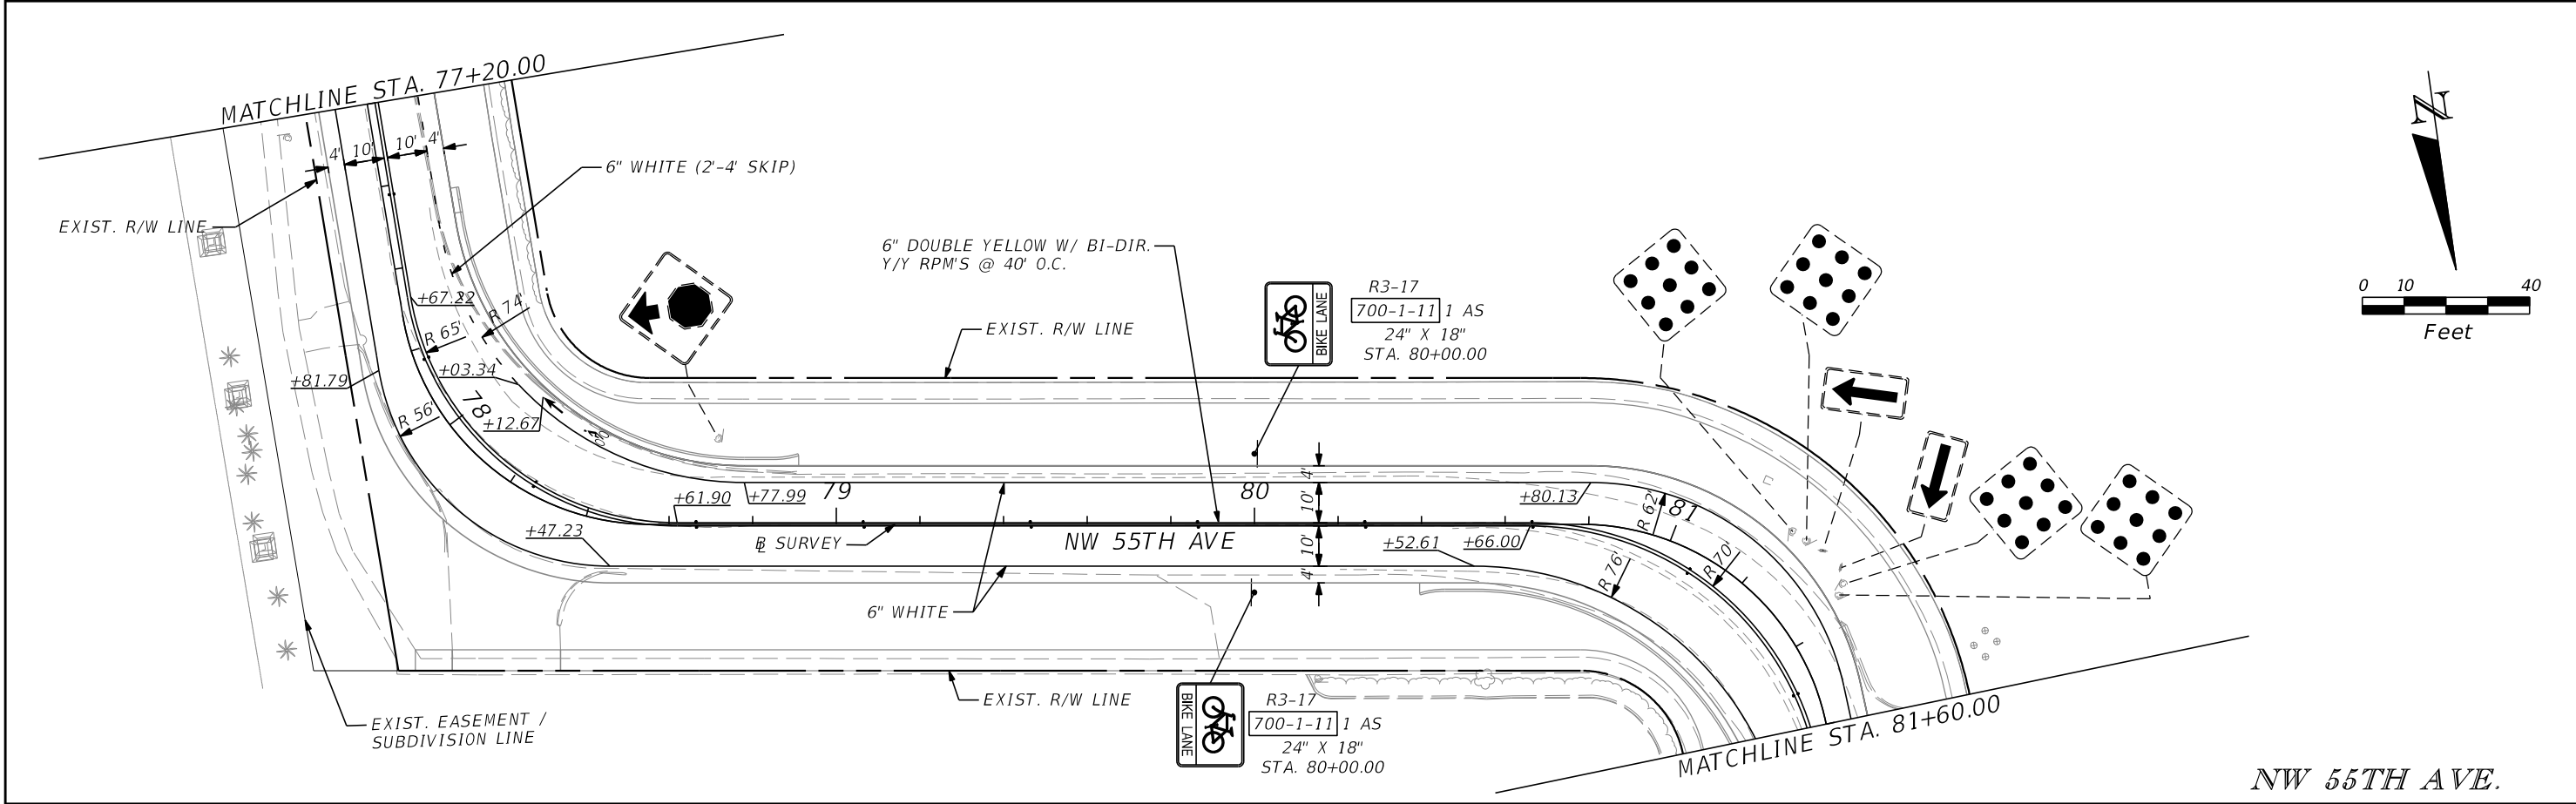

NW 55TH AVE.

REVISIONS				MOHAMED A. ABRAHIEM, P.E. P.E. LICENSE NUMBER 55238 AECOM TECHNICAL SERVICES, INC. 7800 CONGRESS AVENUE, SUITE 200 BOCA RATON, FL 33487 CERTIFICATE OF AUTHORIZATION NO. 8115	STATE OF FLORIDA DEPARTMENT OF TRANSPORTATION			PLAN SHEET	SHEET NO. S-16
DATE	DESCRIPTION	DATE	DESCRIPTION		ROAD NO.	COUNTY	FINANCIAL PROJECT ID		
						BROWARD	429569-5-52-01		

THE OFFICIAL RECORD OF THIS SHEET IS THE ELECTRONIC FILE DIGITALLY SIGNED AND SEALED UNDER RULE 61G15-23.004, F.A.C.

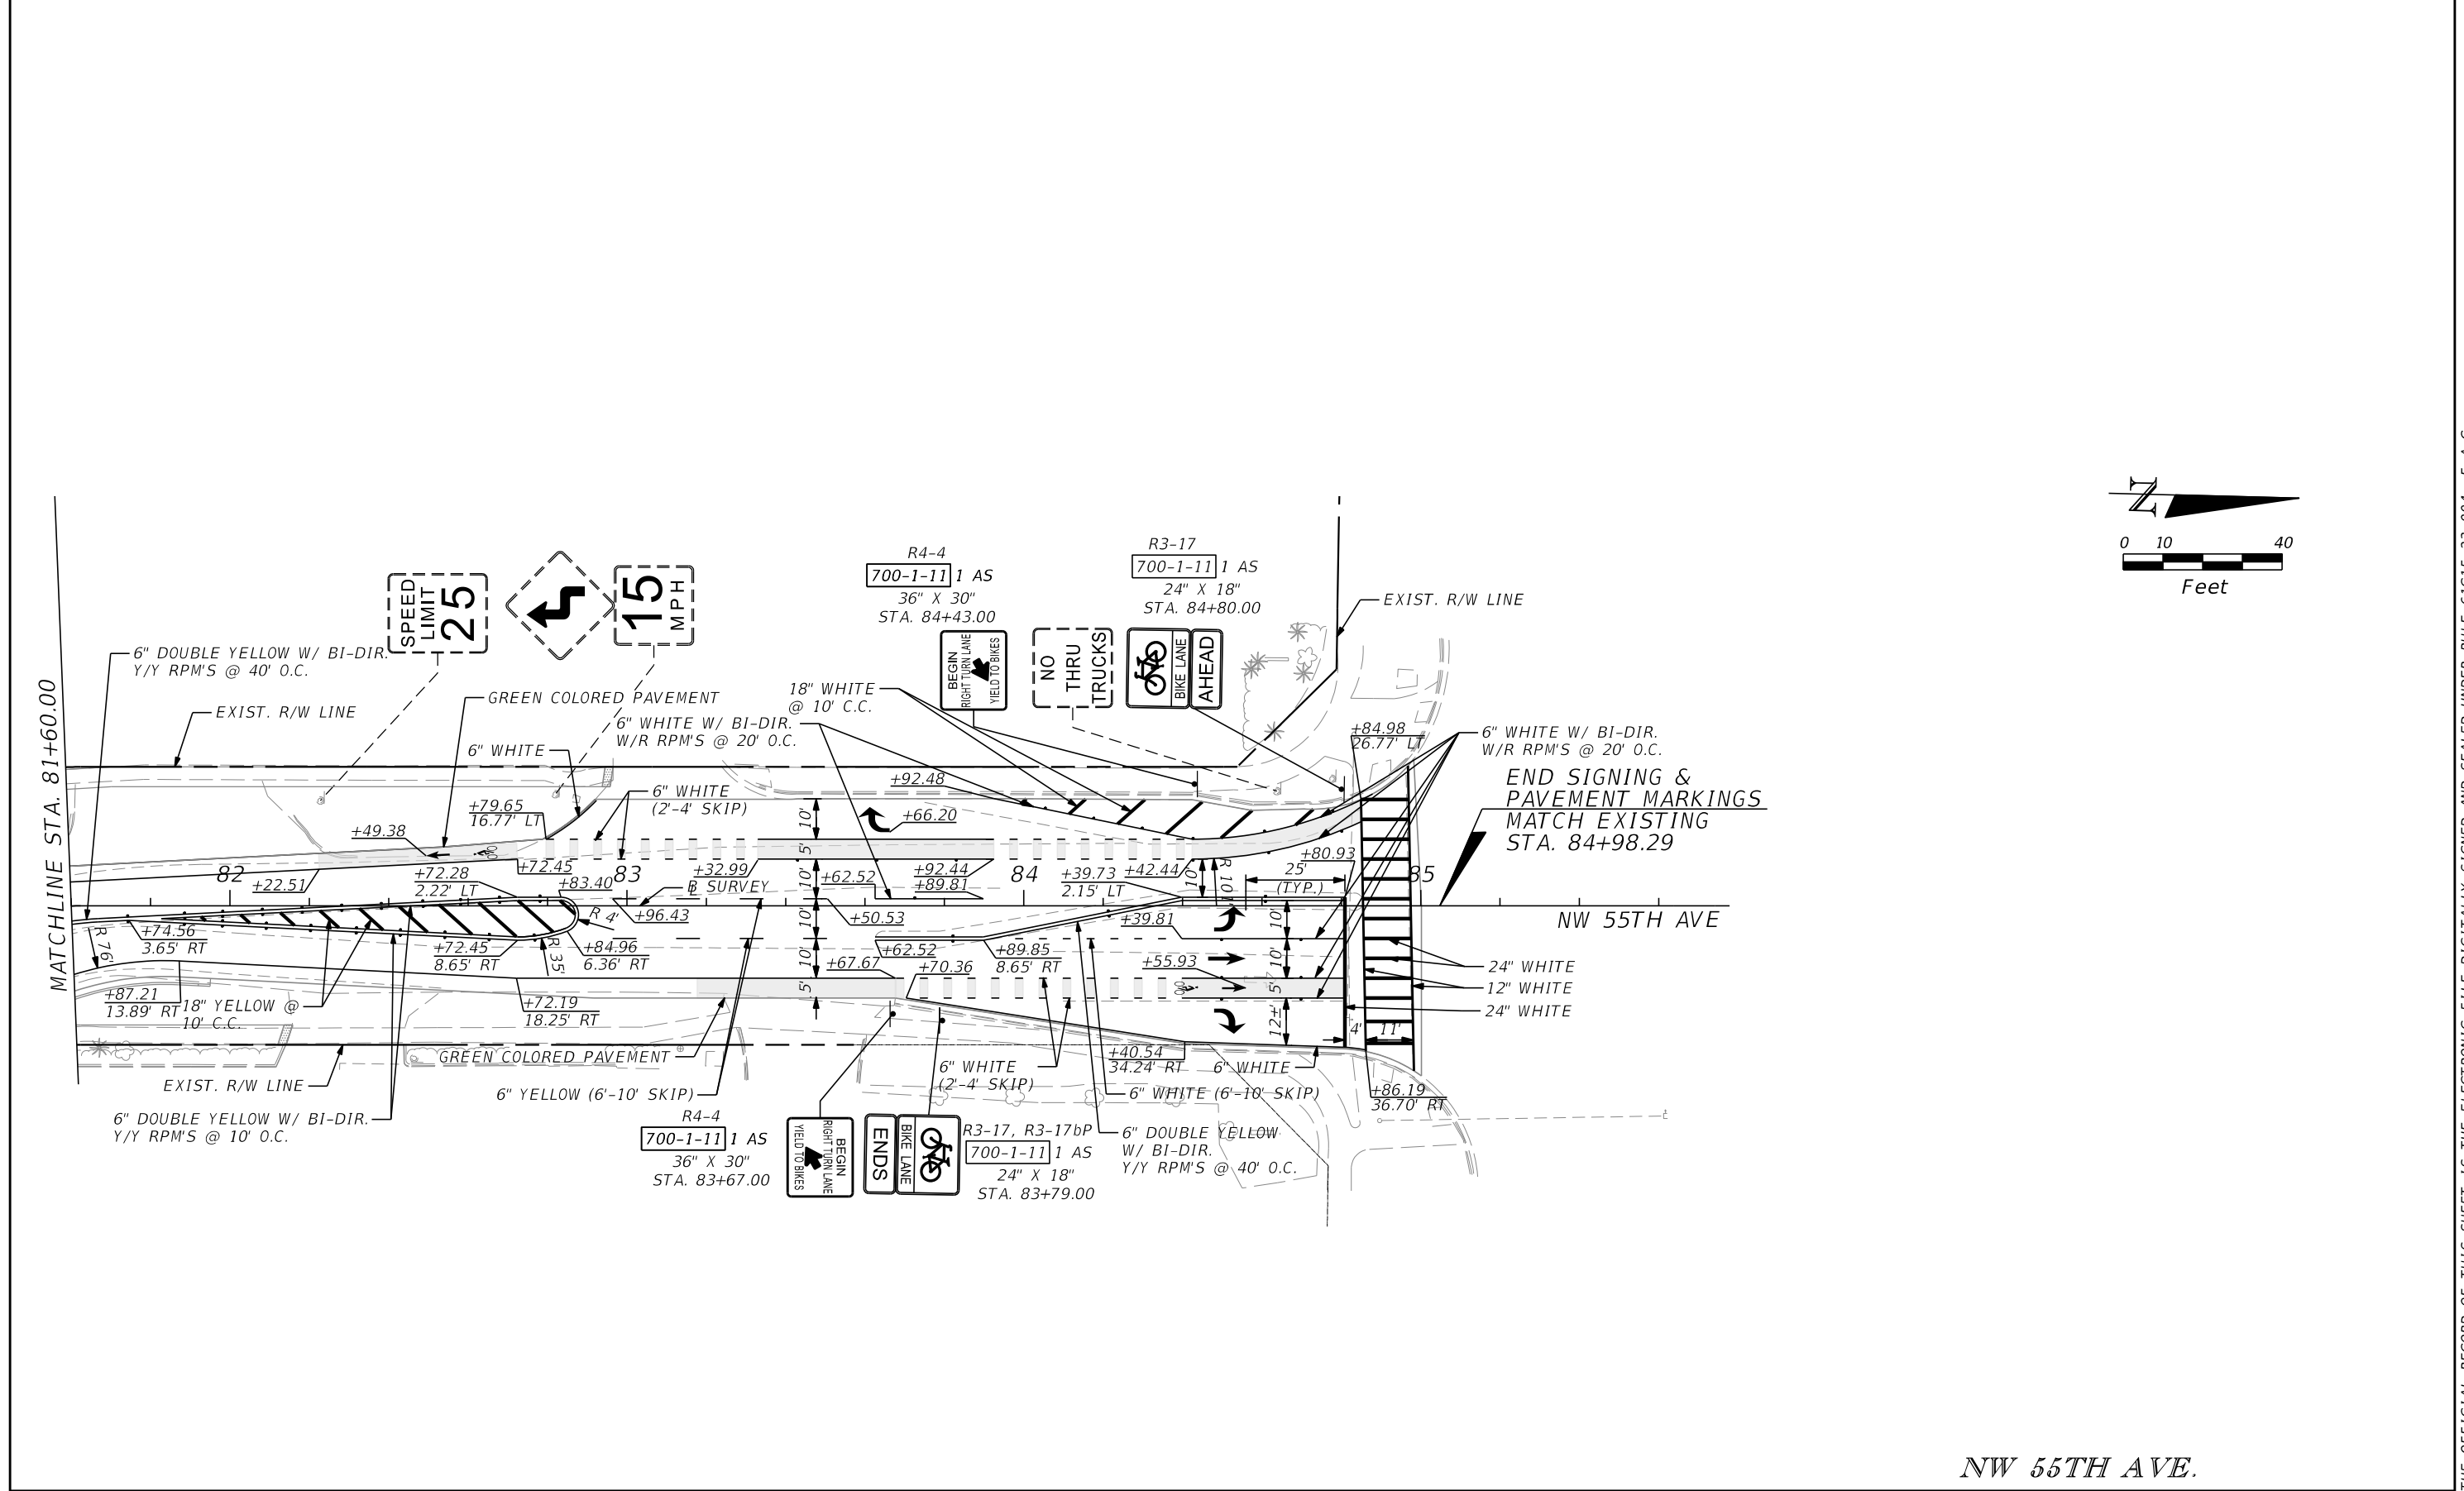

NW 55TH AVE.

REVISIONS				MOHAMED A. ABRAHIEM, P.E. P.E. LICENSE NUMBER 55238 AECOM TECHNICAL SERVICES, INC. 7800 CONGRESS AVENUE, SUITE 200 BOCA RATON, FL 33487 CERTIFICATE OF AUTHORIZATION NO. 8115	STATE OF FLORIDA DEPARTMENT OF TRANSPORTATION		PLAN SHEET	SHEET NO.
DATE	DESCRIPTION	DATE	DESCRIPTION		ROAD NO.	COUNTY		
						BROWARD	FINANCIAL PROJECT ID 429569-5-52-01	S-17

THE OFFICIAL RECORD OF THIS SHEET IS THE ELECTRONIC FILE DIGITALLY SIGNED AND SEALED UNDER RULE 61G15-23.004, F.A.C.