




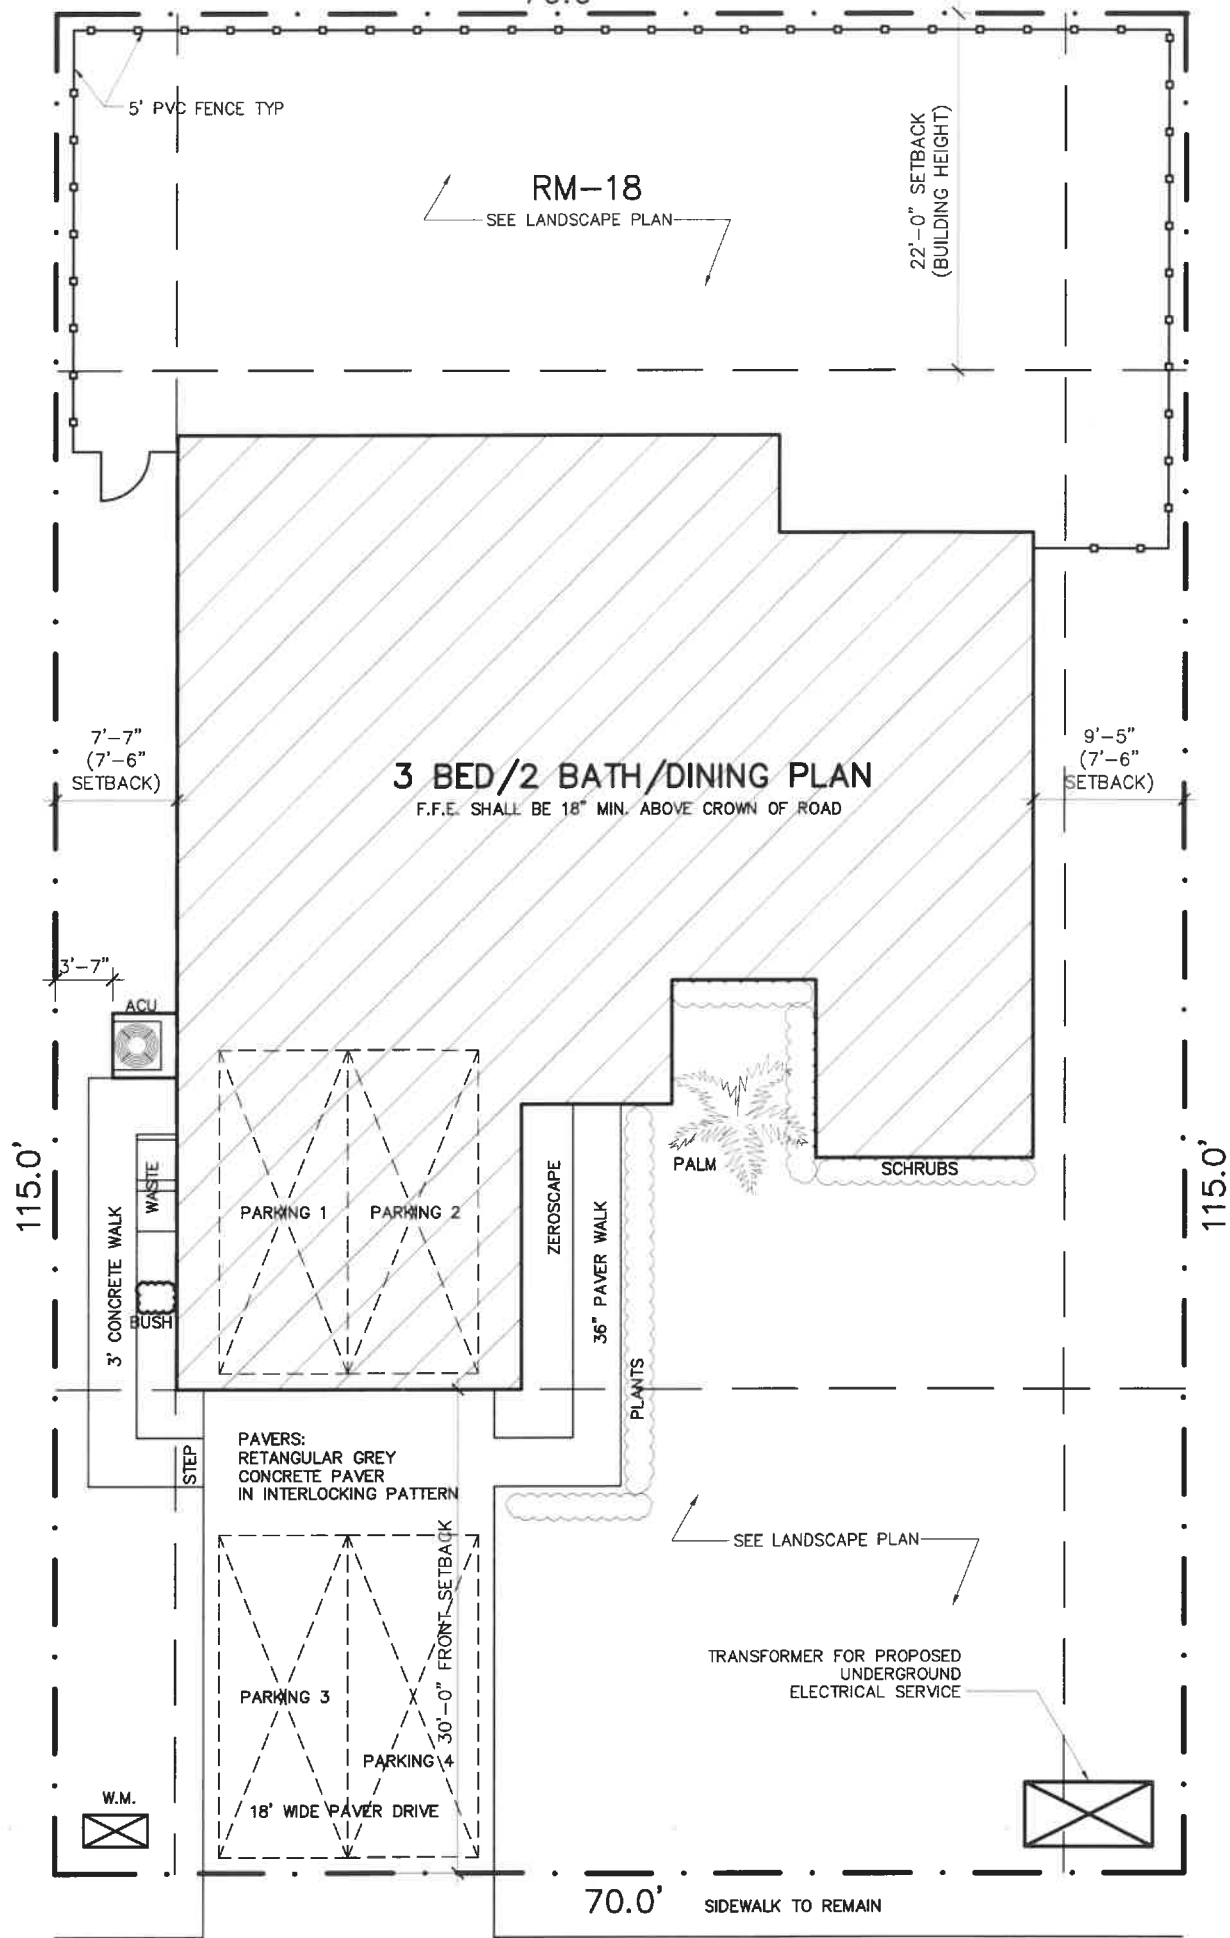

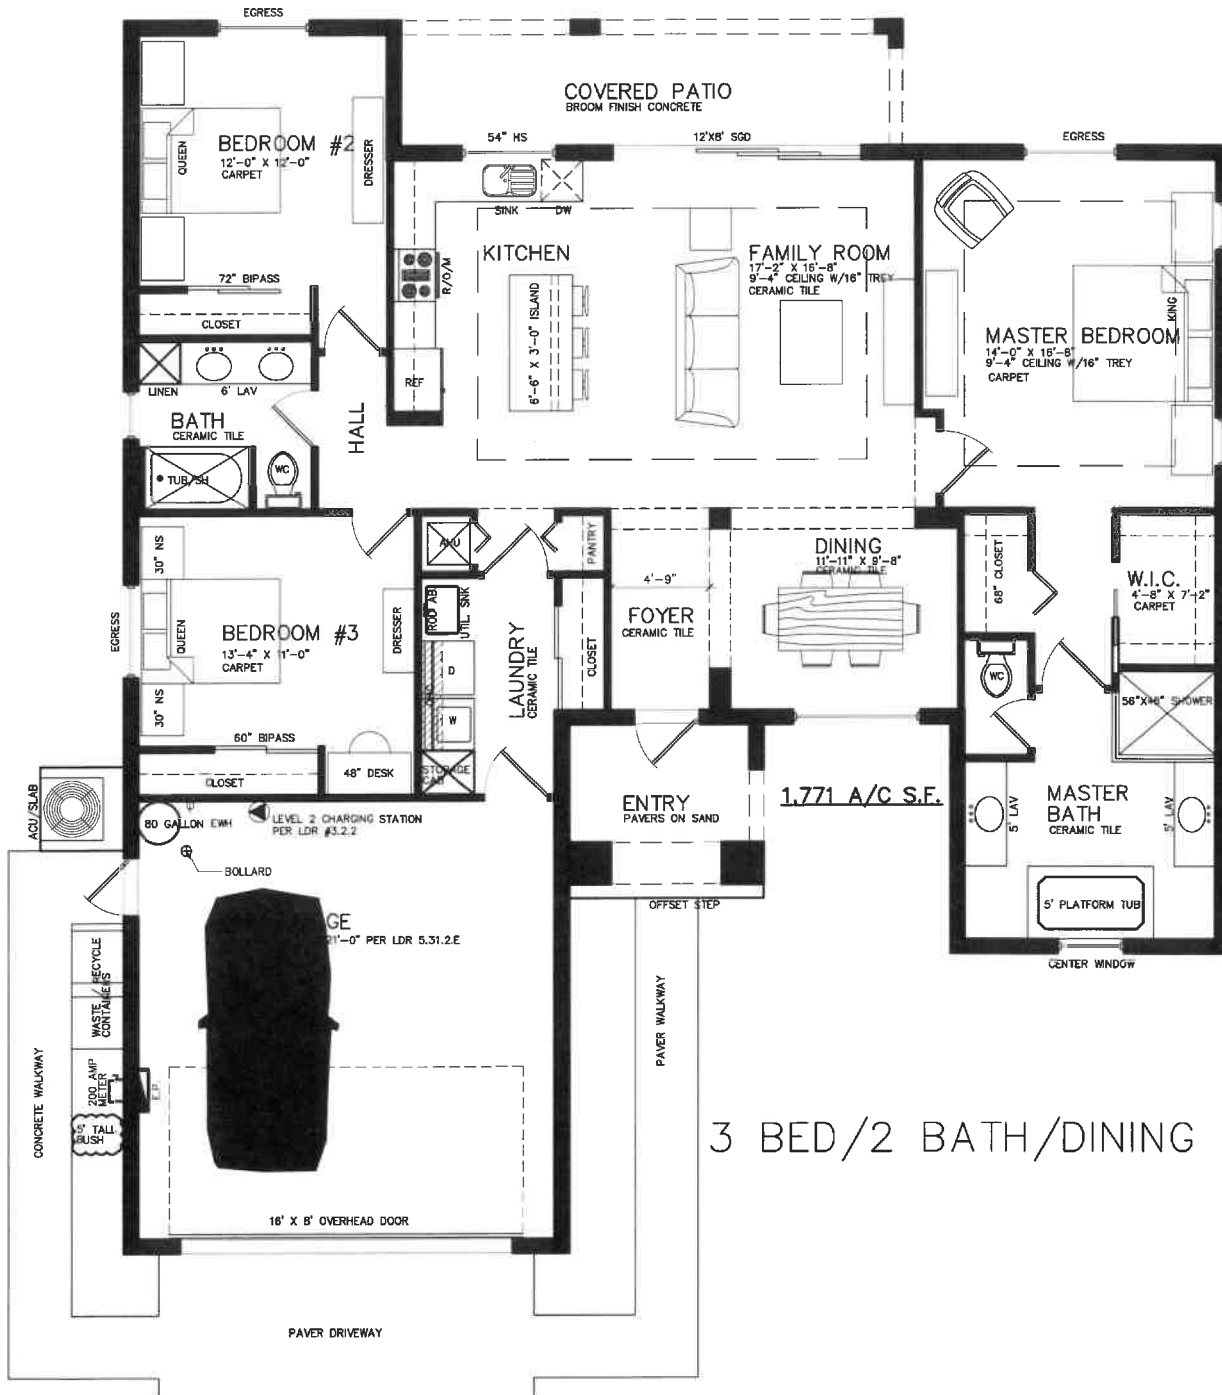

3 BED/2 BATH/DINING PLAN

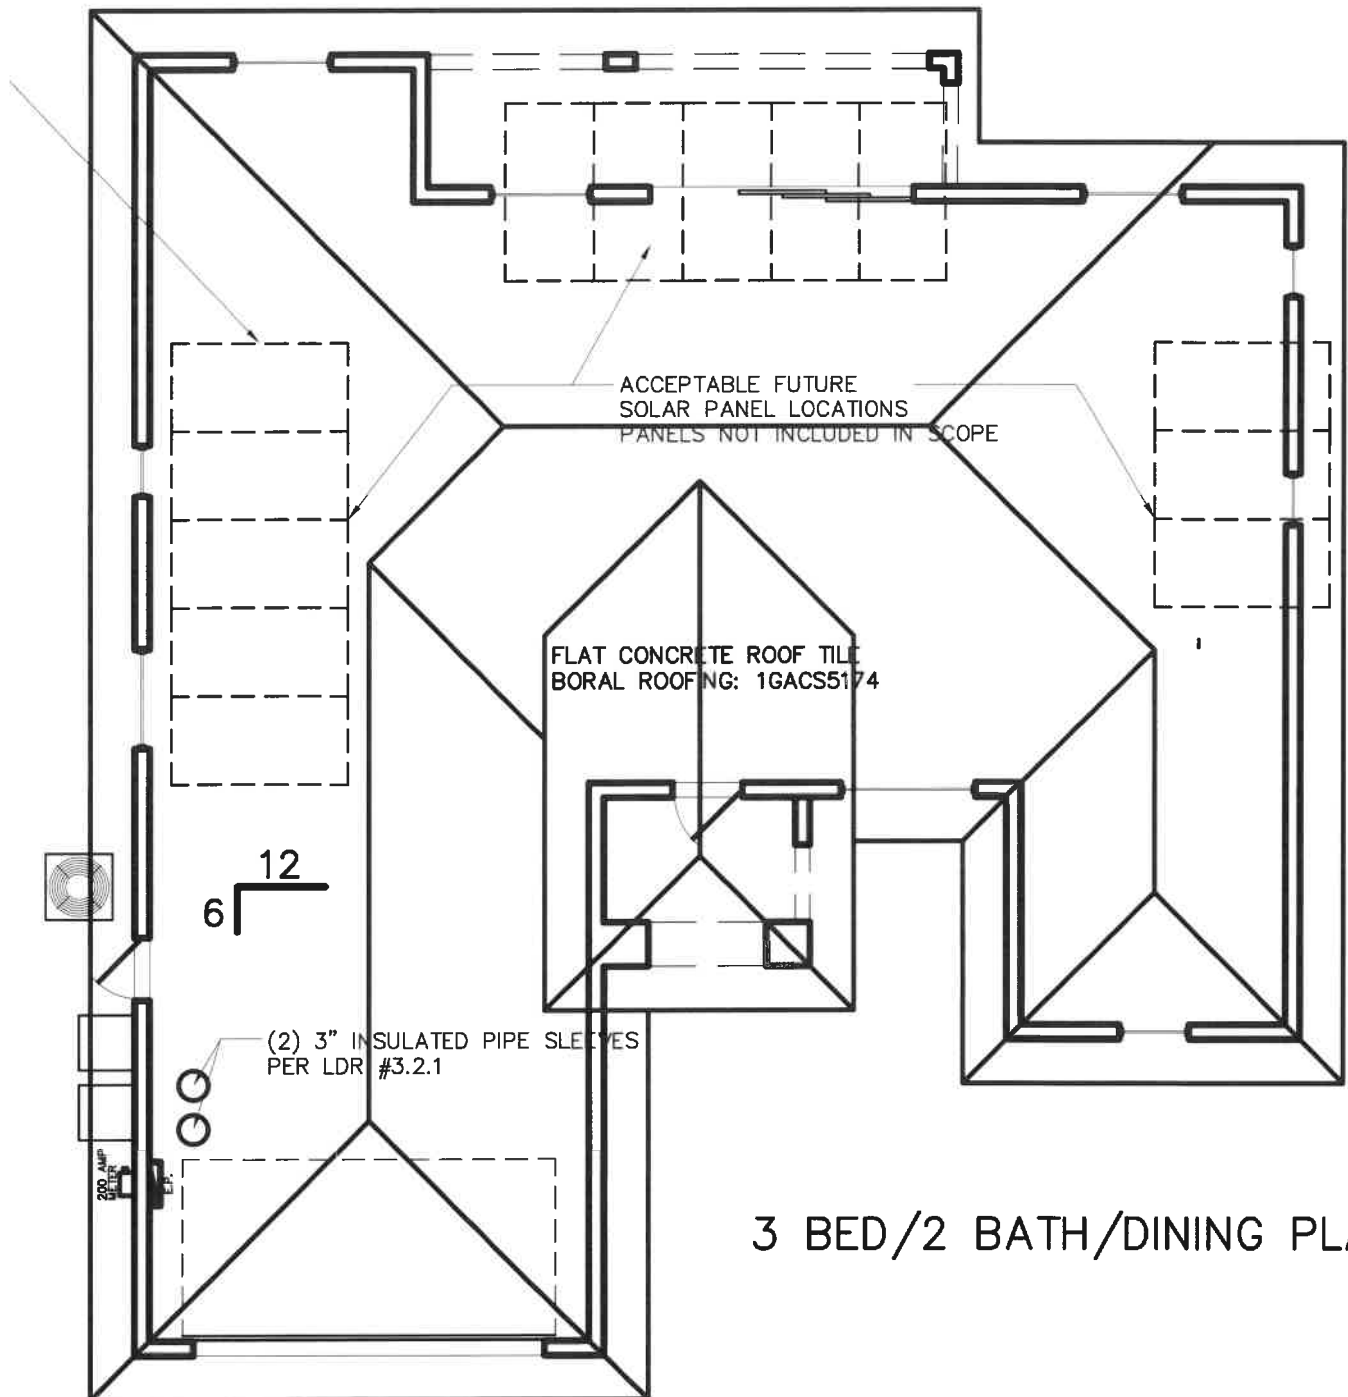


3 BED/2 BATH/DINING PLAN




PRISM ARCHITECTURE


www.PrismArch.com

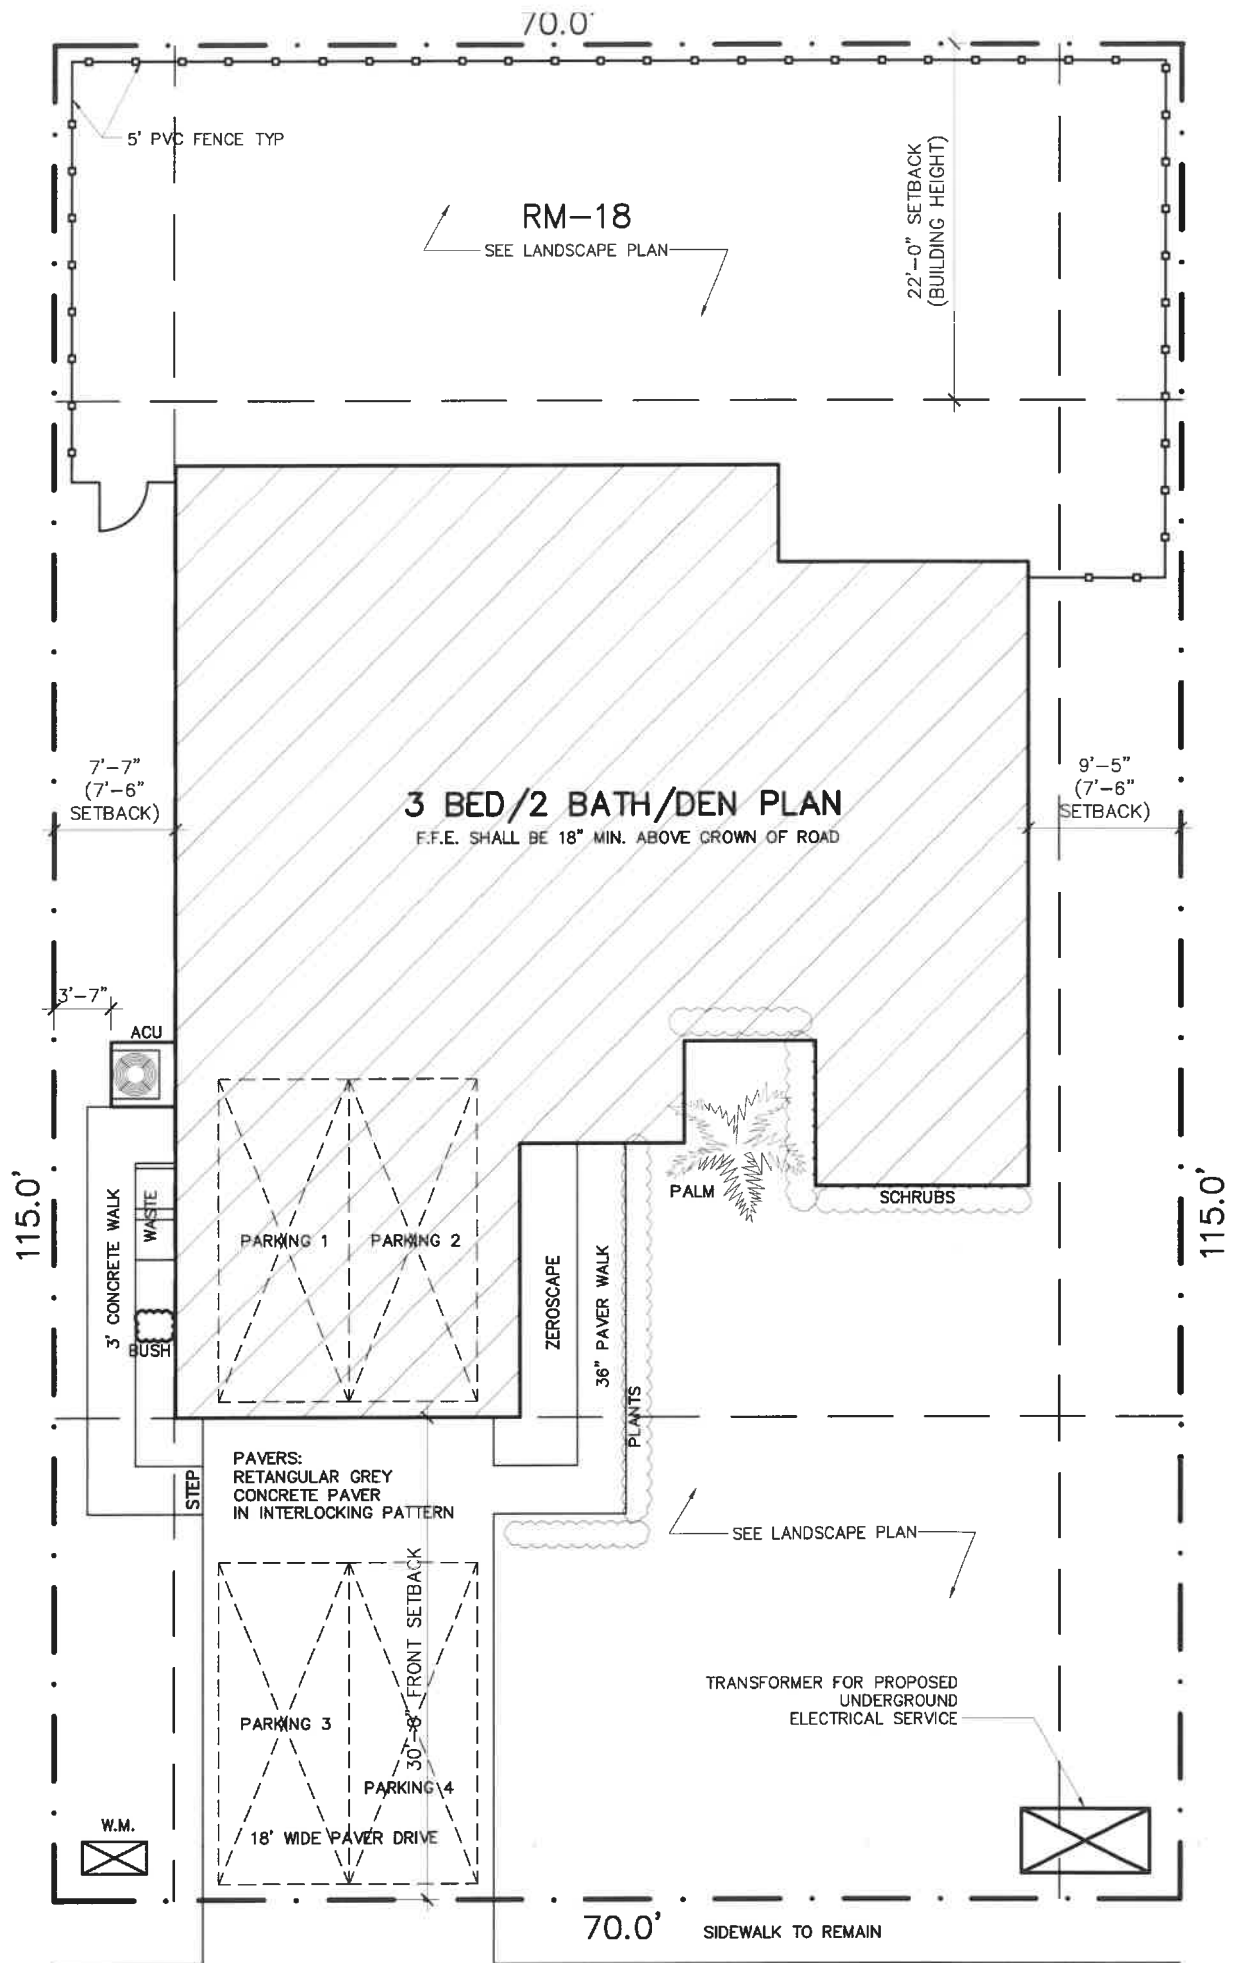

N.W. 28TH STREET

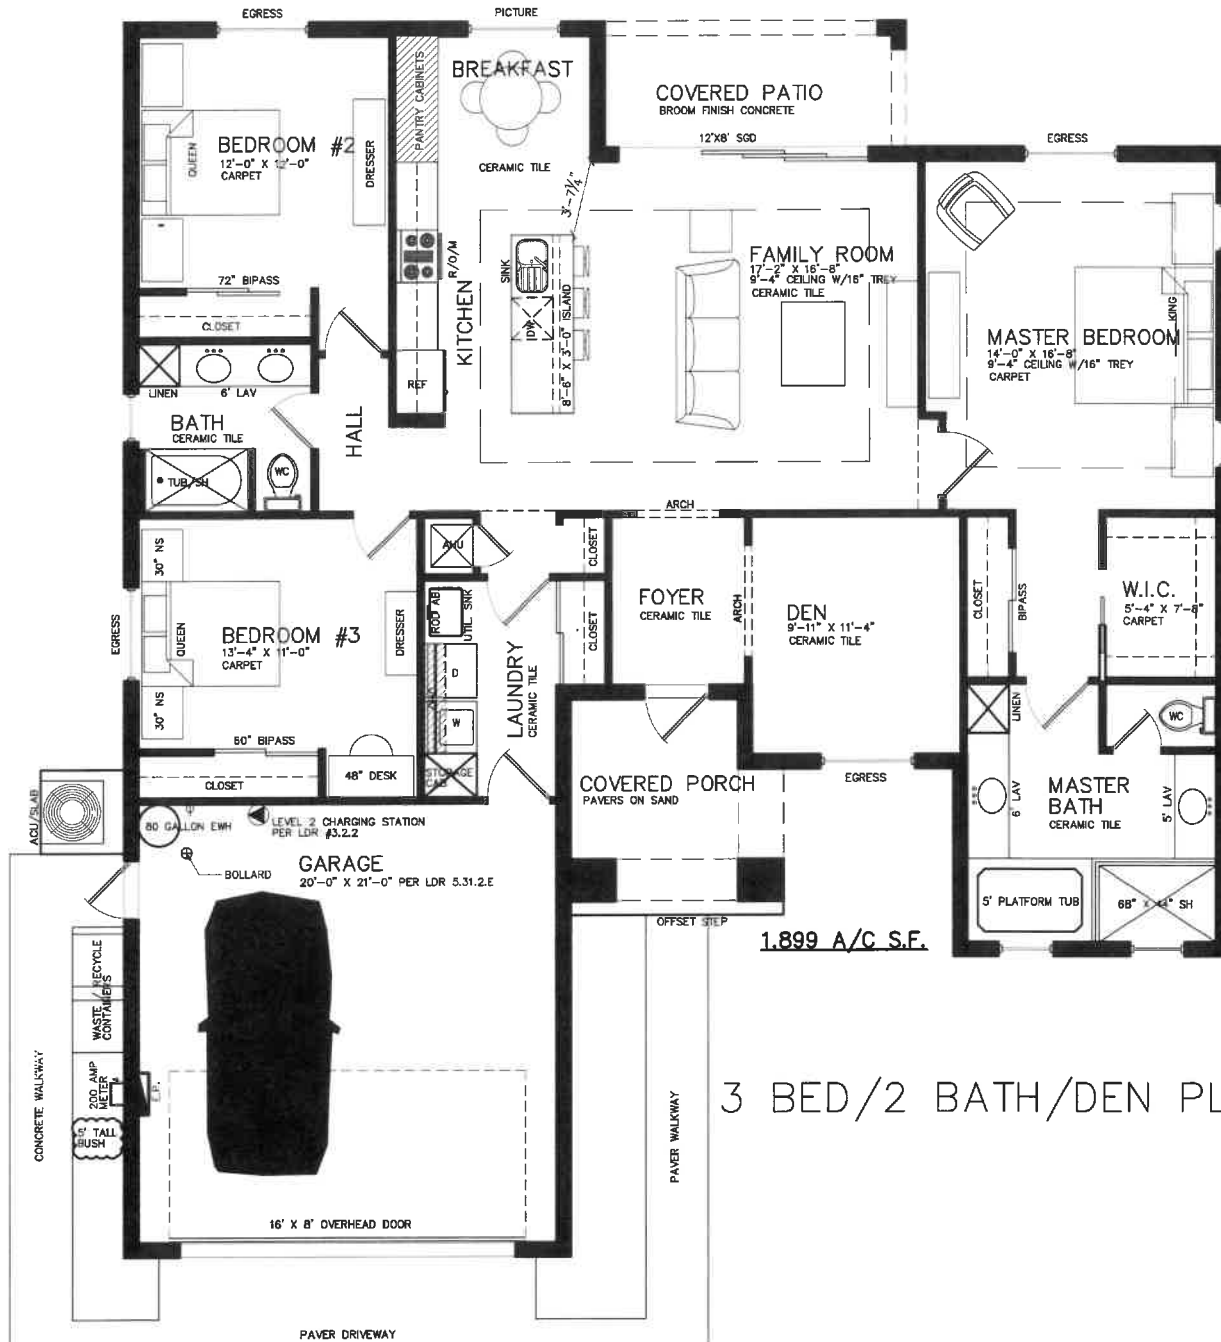


3 BED/2 BATH/DEN PLAN

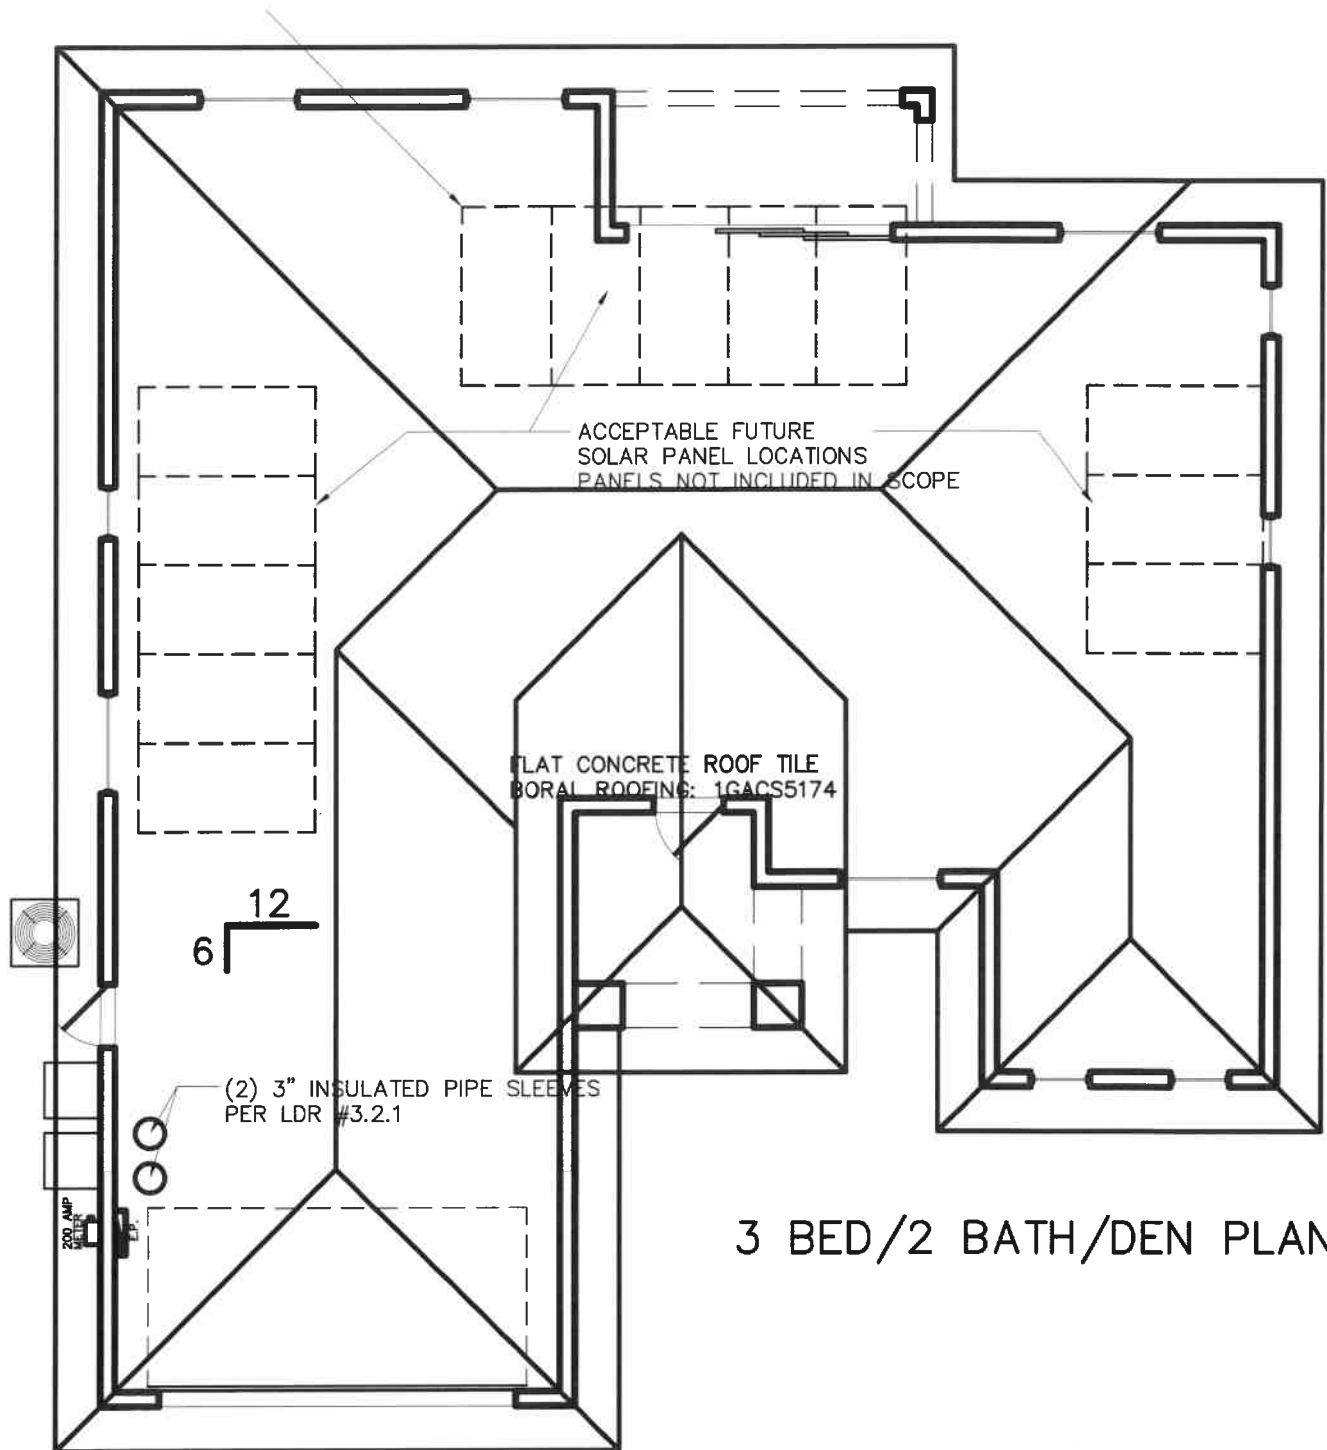

3 BED/2 BATH/DEN PLAN


3 BED / 2 BATH / DEN PLAN

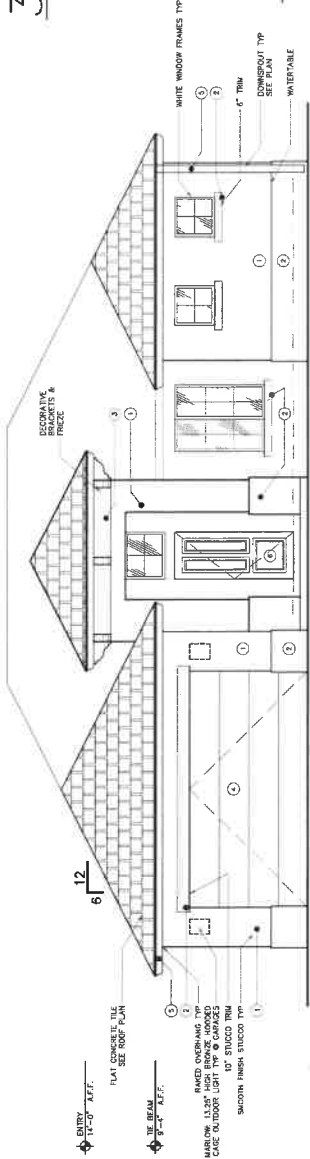

PAINT COLOR SCHEDULE	
NOTES:	
1. ALL PAINT AND PRIMER SHALL BE SHERWIN WILLIAMS	
2. PROVIDE 2 COATS OVER PRIMER/SEALER	
3. COLORS SHALL BE PER CITY OF LAUDERHILL	
PAINT PERMIT APPLICATION	
#	COLOR/AREA OF WORK
1	COLOR: SW 6001 - GRAYSH (240-C1) AREA: BASE EXTERIOR WALL / DOWNSPOUT
2	COLOR: SW7557 - SUMMER WHITE (282-C3) AREA: TRIM / COLUMN BASE
3	COLOR: SW 7105 - PAPER WHITE (282-C1) AREA: BRACKETS / FRIEZE
4	COLOR: NATURAL WOOD AREA: GARAGE DOOR
5	COLOR: SW 6003 - PROPER GRAY (240-C3) AREA: FASCIA / GUTTER
6	COLOR: SW6026 - RIVER ROUSE (191-C6) OR SW 9149 - INKY BLUE (223-C6) ● FRONT DOOR


FRONT ELEVATION

SCALE: 1/4" = 1'-0"

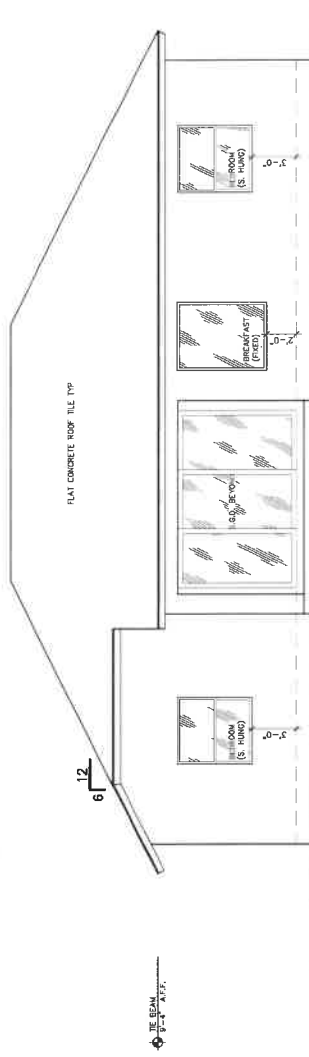


REAR ELEVATION

SCALE: 1/4" = 1'-0"

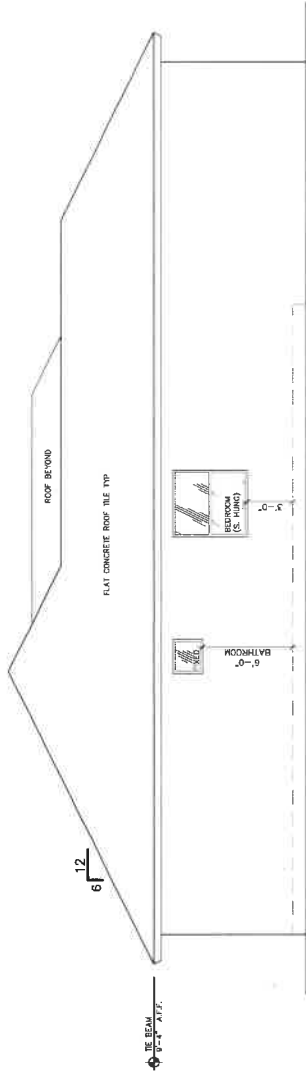

LEFT SIDE ELEVATION

SCALE: 1/4" = 1'-0"

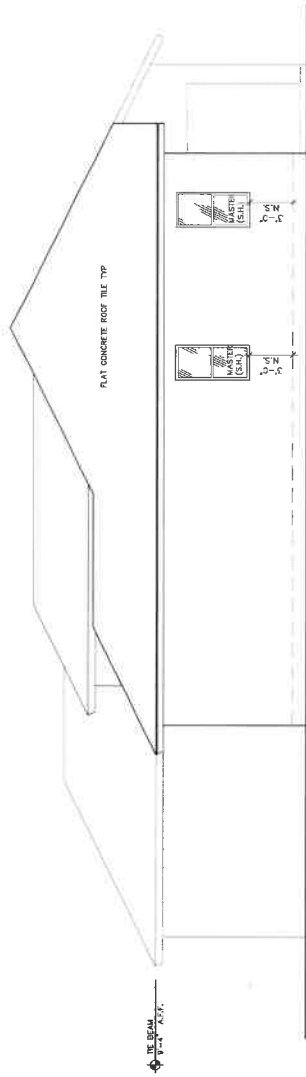


RIGHT SIDE ELEVATION

SCALE: 1/4" = 1'-0"





PRISM ARCHITECTURE

www.PrismArch.com

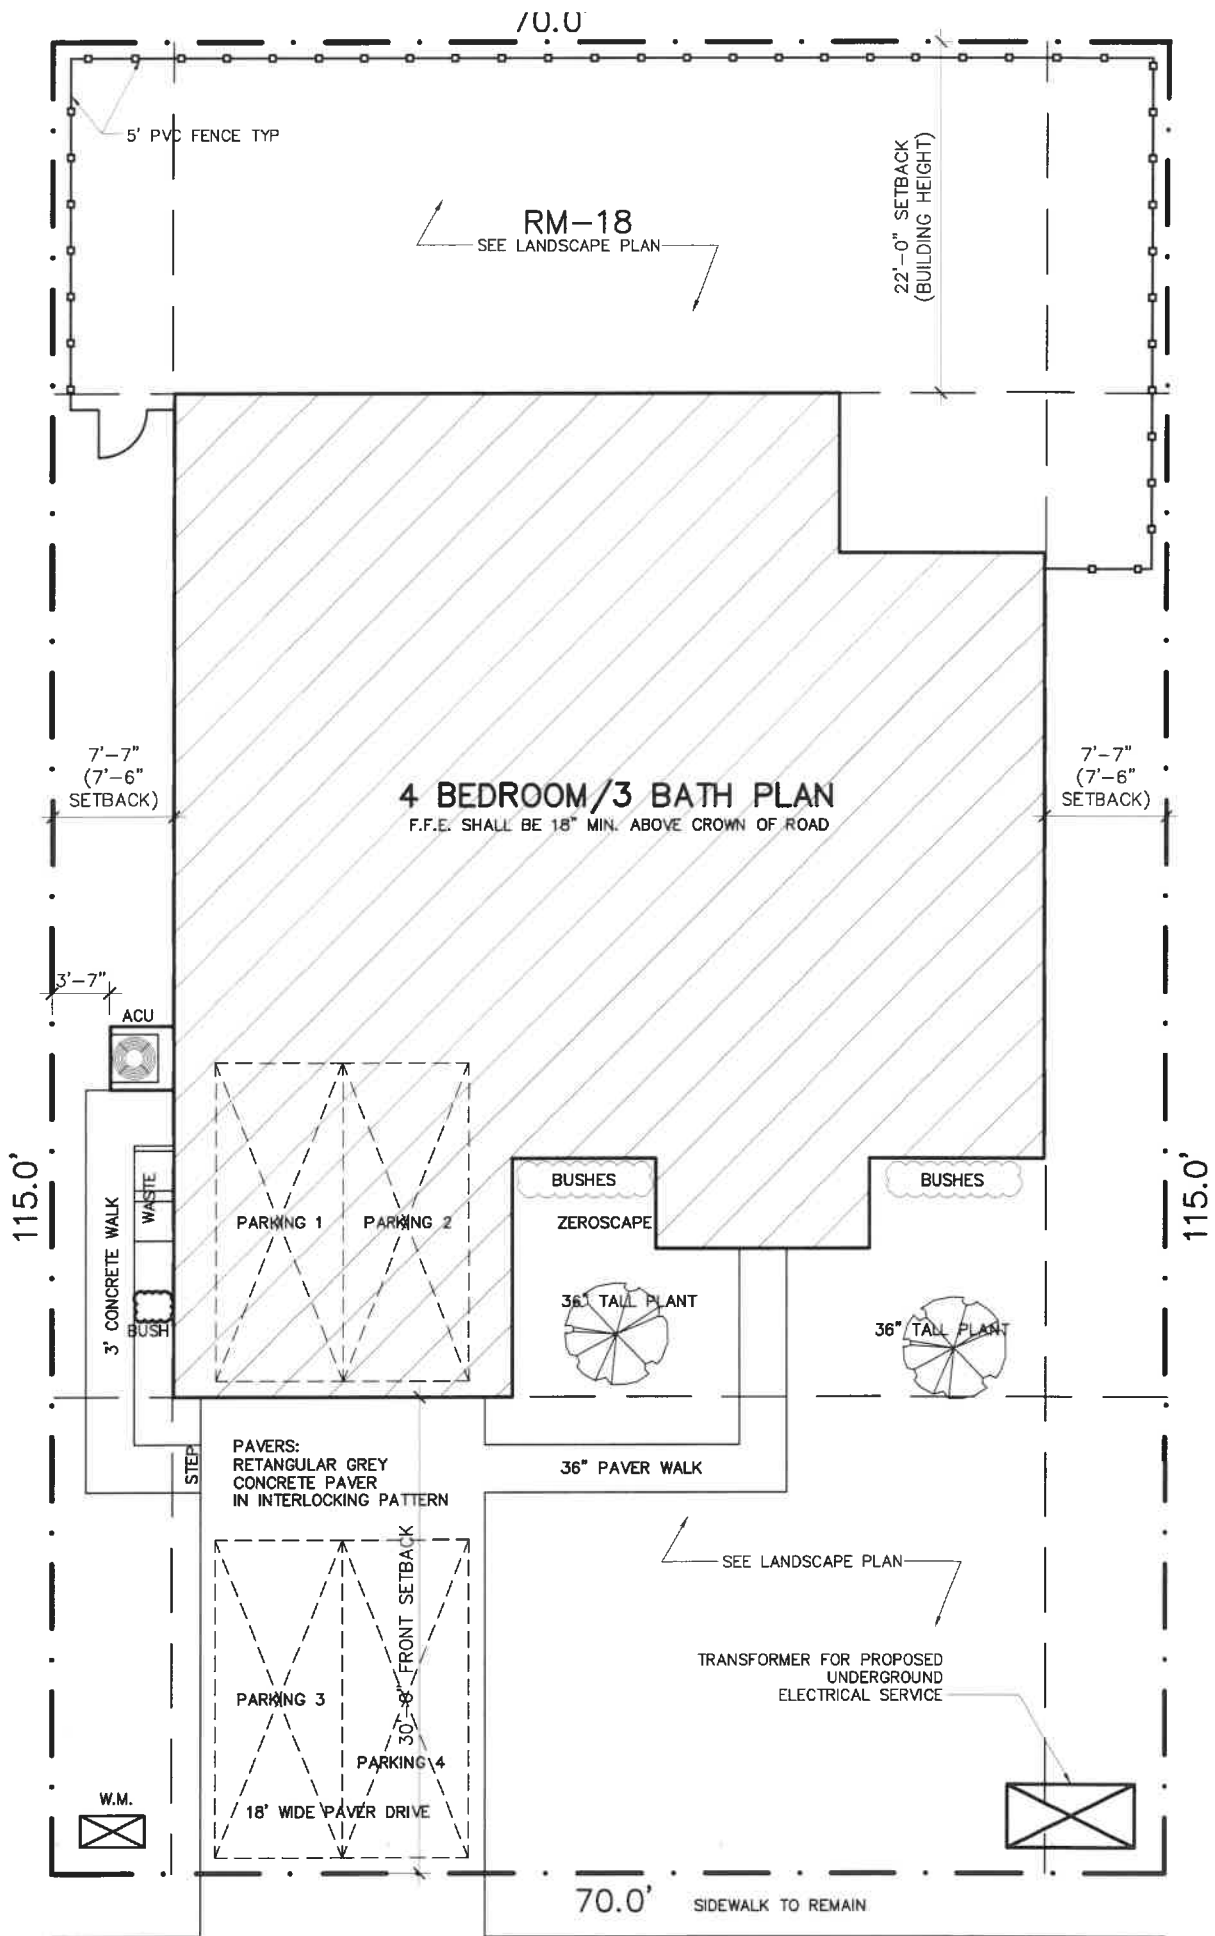

N.W. 28TH STREET


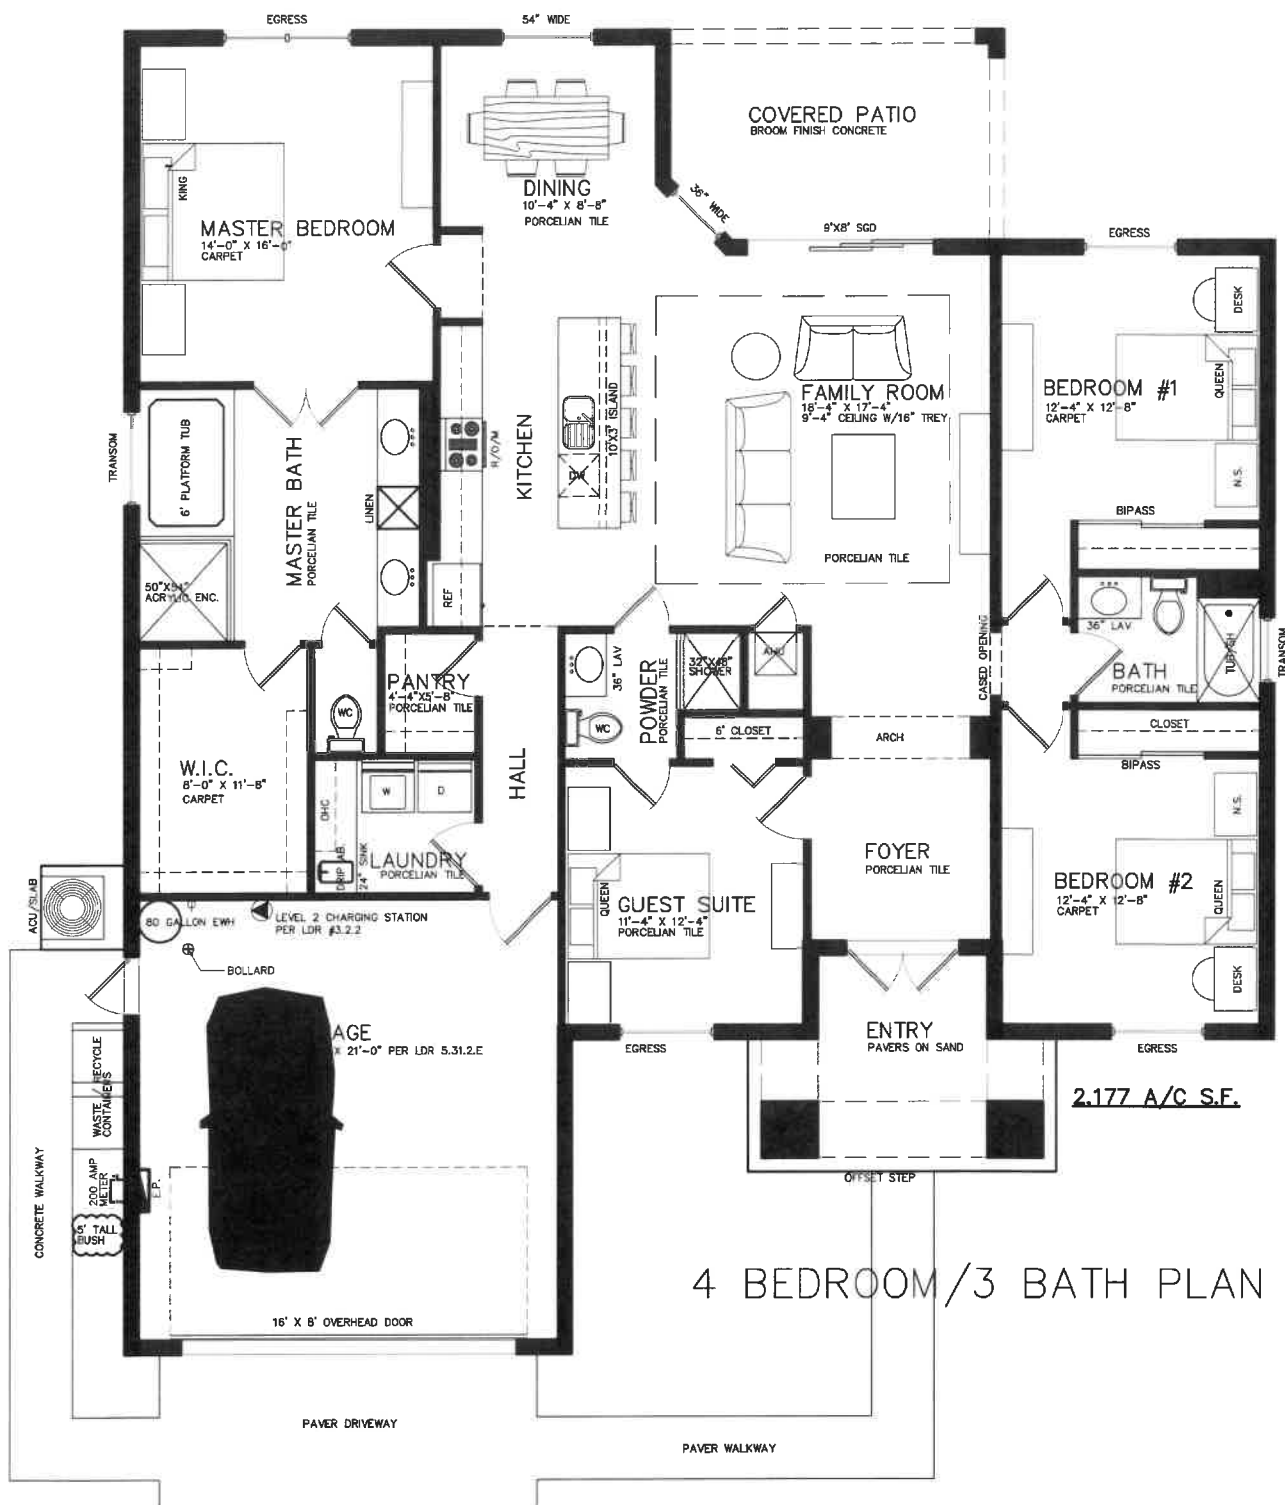


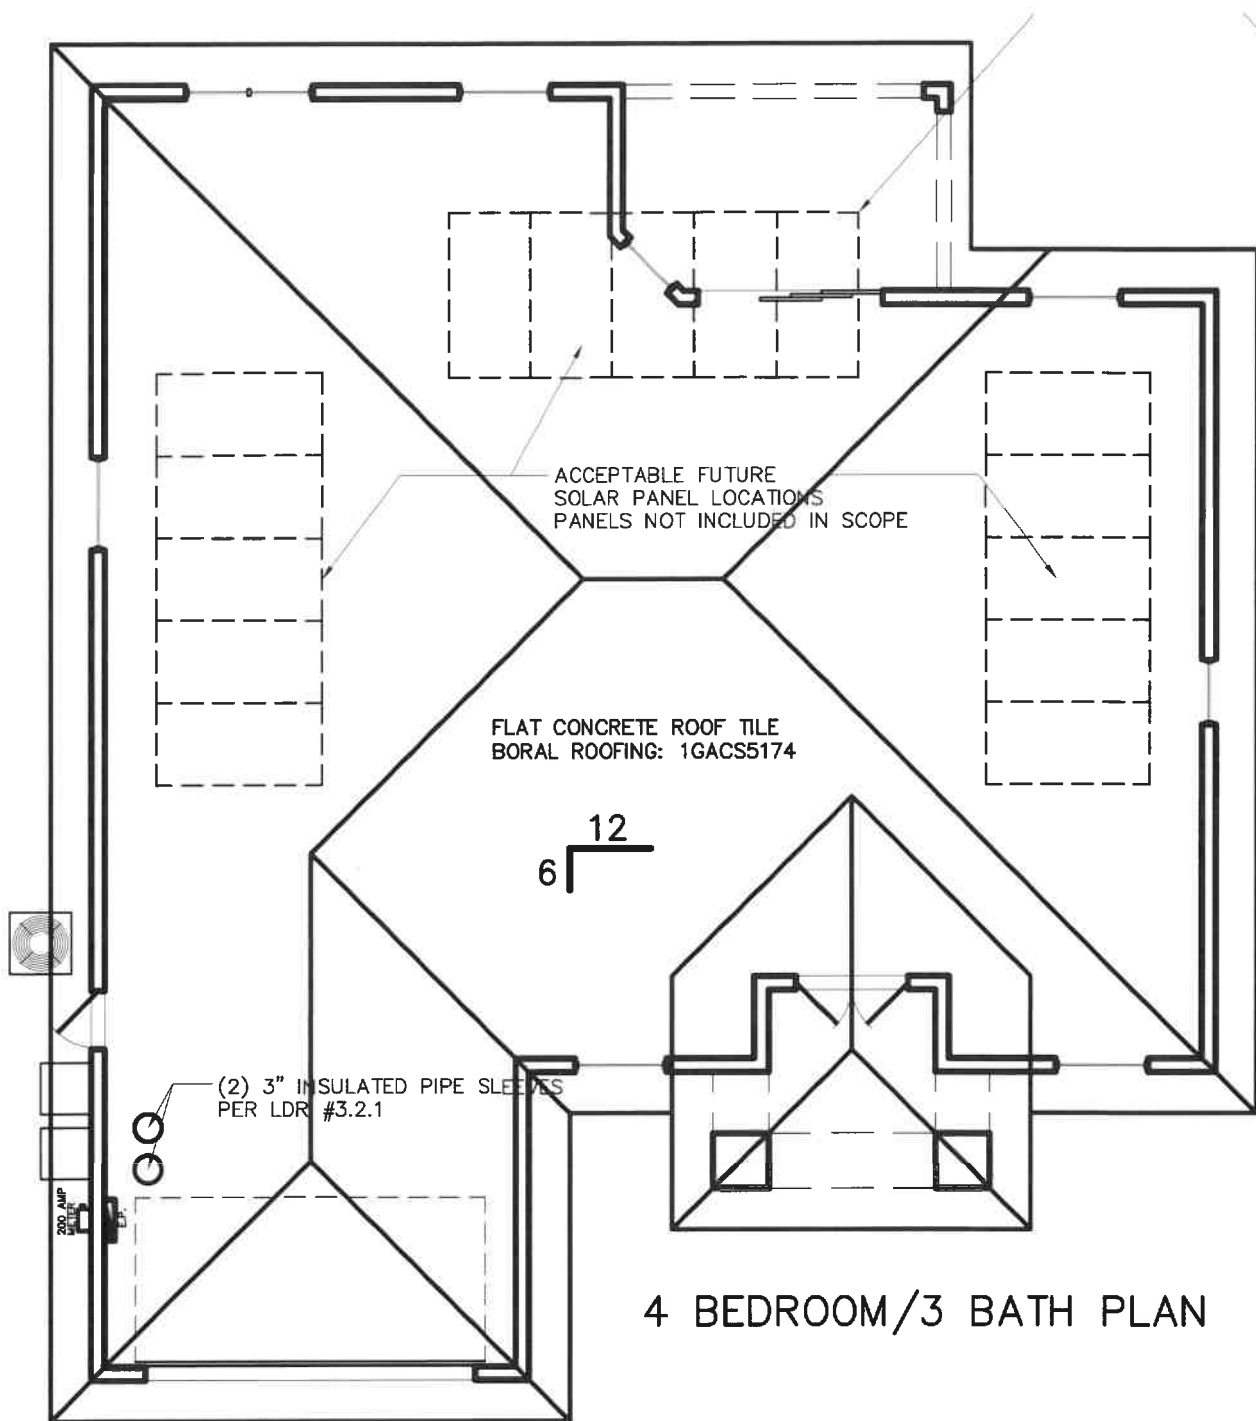

PAINT COLOR SCHEDULE

1. ALL PAINT AND PRIMER SHALL BE SHERWIN WILLIAMS
2. PROVIDE 2 COATS OVER PRIMER/SEALER
3. COLORS SHALL BE PER CITY OF LAUDERHILL
PAINT PERMIT APPLICATION

#	COLOR/AREA OF WORK
1	COLOR: SW 7105 – PAPER WHITE (262-C1) AREA: BASE EXTERIOR WALL / DOWNSPOUT
2	COLOR: SW7557 – SUMMER WHITE (262-C3) AREA: WATERTABLE / COLUMN BASE / RAFTERS
3	COLOR: SW 5003 – PROPER GRAY (240-C3) AREA: SHUTTERS / FASCIA / GUTTER
4	COLOR: SW 6000 AREA: DOOR DOOR
5	COLOR: SWK26 – RIVER ROUGE (911-G5) OR SW 9149 – INK26 BLUE (223-C6) ◀ FRONT DOOR

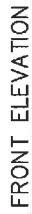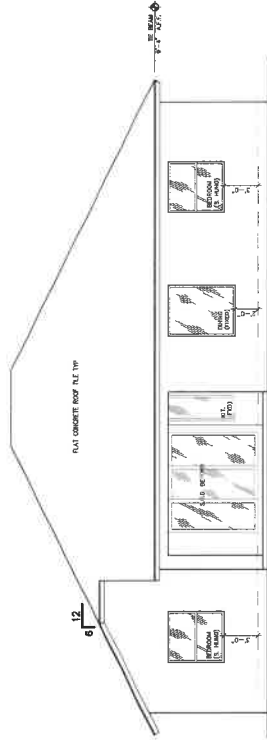[illegible]SCALE: $3/16'' = 1'-0''$ 

SCALE: 3/16" = 1'-0"



SCALE: 3/16" = 1'-0"



PRISM ARCHITECTURE
www.PrismArch.com