

**CORPORATE INTERIORS, INC.**  
 12115 28TH STREET NORTH  
 ST PETERSBURG, FL 33716  
 Phone: 727-539-7544  
 Email/Web: WWW.THE-CIGROUP.COM

**Project:** S5665  
**Proj Desc:** POLICE 2ND FLR WORKSTATION  
**Quote:** S5665.003  
**Status:** New  
**Print Date:** 09/23/19

**Sold To:** 1600-03  
 CITY OF LAUDERHILL  
 6279 WEST OAKLAND PARK BLVD  
 LAUDERHILL, FL 33313  
 UNITED STATES

**Bill To:** 1600-03  
 CITY OF LAUDERHILL  
 6279 WEST OAKLAND PARK BLVD  
 LAUDERHILL, FL 33313  
 UNITED STATES  
 Attention: Accounts Payable

**Ship To:** 1600-03  
 CITY OF LAUDERHILL  
 6279 WEST OAKLAND PARK BLVD  
 LAUDERHILL, FL 33313  
 UNITED STATES

Date Entered	Salesperson	FOB	Terms
09/23/2019	TATIANA MOWREY	D	NET 10 DAYS

Line	Item Number	MFG	Description	List Price	%	Qty	Unit Price	Extended
1			STATE OF FLORIDA CONTRACT 425-001-12-1					
2	E-MW8W4DO1	AIS	DUPLEX OUTLET - LINE 1 L1	52.00	81.25	18	9.75	175.50
3	E-MW8W4DO2	AIS	DUPLEX OUTLET - LINE 2 L2	52.00	81.25	18	9.75	175.50
4	E-MW8W4DO4	AIS	DUPLEX OUTLET - LINE 4 - DEDICATED L4	52.00	81.25	18	9.75	175.50
5	E-MX8W4PTPC18	AIS	18 IN. ELECTRICAL JUMPER (PANEL TO PANEL)	150.00	81.25	18	28.13	506.34
6	E-MX8W4PTPC21	AIS	21 IN. ELECTRICAL JUMPER (EXTENDED PANEL TO PANEL)	158.00	81.25	15	29.63	444.45
7	E-UN8W4BIFL	AIS	LH RECEPTACLE MOUNTED BASE INFEED - 72L - 8 WIRE, 4 CIR CUIT LH BIF	364.00	81.25	1	68.25	68.25
8	E-UN8W4BIFR	AIS	RH RECEPTACLE MOUNTED BASE INFEED - 72L - 8 WIRE, 4 CIR CUIT RH BIF	364.00	81.25	2	68.25	136.50
9	P-DVBS3W	AIS	3-WAY 90 DEGREE BASE RACEWAY SHROUD 3W90 Options: ...-SKIPPED OPTION ...-SKIPPED OPTION	17.00	81.24	16	3.19	51.04
10	P-DVBS90	AIS	2-WAY 90 DEGREE BASE RACEWAY SHROUD 2W90 Options: ...-SKIPPED OPTION ...-SKIPPED OPTION	17.00	81.24	20	3.19	63.80
11	P-DVFP3230	AIS	DIVI HARD SURFACE NON-STRUCTURAL PWD PANEL - 32H X 30W 32/30 Options: ...-SKIPPED OPTION ...-SKIPPED OPTION ...-SKIPPED OPTION ...-SKIPPED OPTION ...-SKIPPED OPTION	726.00	81.25	18	136.13	2,450.34
12	P-DVFP3242	AIS	DIVI HARD SURFACE NON-STRUCTURAL PWD PANEL - 32H X 42W 32/42 Options: ...-SKIPPED OPTION ...-SKIPPED OPTION ...-SKIPPED OPTION ...-SKIPPED OPTION ...-SKIPPED OPTION	789.00	81.25	18	147.94	2,662.92
13	P-DVFR6630	AIS	HARD SURFACE PANEL - NON POWERED - 66H X 30W 6630F Options: ...-SKIPPED OPTION ...-SKIPPED OPTION ...-SKIPPED OPTION ...-SKIPPED OPTION ...-SKIPPED OPTION	633.00	81.25	18	118.69	2,136.42



**CORPORATE INTERIORS, INC.**  
 12115 28TH STREET NORTH  
 ST PETERSBURG, FL 33716  
 Phone: 727-539-7544  
 Email/Web: WWW.THE-CIGROUP.COM

**Project:** S5665  
**Proj Desc:** POLICE 2ND FLR WORKSTATI  
**Quote:** S5665.003  
**Status:** New  
**Print Date:** 09/23/19

**Sold To:** 1600-03  
 CITY OF LAUDERHILL  
 6279 WEST OAKLAND PARK BLVD  
 LAUDERHILL, FL 33313  
 UNITED STATES

**Bill To:** 1600-03  
 CITY OF LAUDERHILL  
 6279 WEST OAKLAND PARK BLVD  
 LAUDERHILL, FL 33313  
 UNITED STATES  
 Attention: Accounts Payable

**Ship To:** 1600-03  
 CITY OF LAUDERHILL  
 6279 WEST OAKLAND PARK BLVD  
 LAUDERHILL, FL 33313  
 UNITED STATES

Date Entered	Salesperson	FOB	Terms
09/23/2019	TATIANA MOWREY	D	NET 10 DAYS

Line	Item Number	MFG	Description	List Price	%	Qty	Unit Price	Extended
14	P-DVFRPM6636	AIS	HARD SURFACE PANEL - NON POWERED - 66H X 36W 6636F Options: ...-SKIPPED OPTION ...-SKIPPED OPTION ...-SKIPPED OPTION ...-SKIPPED OPTION ...-SKIPPED OPTION	688.00	81.25	36	129.00	4,644.00
15	P-DVFRPM6642	AIS	HARD SURFACE PANEL - NON POWERED - 66H X 42W 66/42 Options: ...-SKIPPED OPTION ...-SKIPPED OPTION ...-SKIPPED OPTION ...-SKIPPED OPTION ...-SKIPPED OPTION	746.00	81.25	18	139.88	2,517.84
16	P-DVSEOR	AIS	END OF RUN BASE RACEWAY SHROUD EC Options: ...-SKIPPED OPTION	17.00	81.24	20	3.19	63.80
17	S-DVPMPB	AIS	PEDESTAL TO PANEL ATTACHMENT BRACKET PAB/DV Options: ...-SKIPPED OPTION	167.00	81.25	19	31.31	594.89
18	WFS-EPCADV24	AIS	CLEAR ACCESS END PANEL - 24" (23 3/4") EP/24/CA Options: EDGE C-2MM T-MOLD EDGE - GRADE A - CURVED EDGING ...-SKIPPED OPTION LAMAISA-AIS GRADE B LAMINATES ...-SKIPPED OPTION ...-SKIPPED OPTION	354.00	81.25	1	66.38	66.38
19	WPS-FP	AIS	FLAT PLATE	22.00	81.23	51	4.13	210.63
20	WPS-UNCT30L	AIS	REGULAR CANTILEVER - LEFT HAND - 30D LH-CTL-30 Options: ...-SKIPPED OPTION	129.00	81.25	12	24.19	290.28
21	WPS-UNCT30R	AIS	REGULAR CANTILEVER - RIGHT HAND - 30D RH-CTL-30 Options: ...-SKIPPED OPTION	129.00	81.25	5	24.19	120.95
22	S-FDUDV36	AIS	TYPE C FLIPPER UNIT - SOLID FACE - 36W Options: ...-SKIPPED OPTION ...-SKIPPED OPTION ...-SKIPPED OPTION	590.00	81.25	36	110.63	3,982.68
23	S-PEDBBFJ30	AIS	PEDESTAL - BOX,BOX,FILE - 30D BBF/30 Options: ...-SKIPPED OPTION	1,082.00	81.25	17	202.88	3,448.96
24	S-PEDBBFMJ24	AIS	PEDESTAL BOX/BOX/FILE MOBILE LSERIES 24"D BBF/24/M Options: ...-SKIPPED OPTION	920.00	81.25	3	172.50	517.50
25	S-PEDFFJ24	AIS	PEDESTAL - F/F - 24D	767.00	81.25	18	143.81	2,588.63



**CORPORATE INTERIORS, INC.**  
 12115 28TH STREET NORTH  
 ST PETERSBURG, FL 33716  
 Phone: 727-539-7544  
 Email/Web: WWW.THE-CIGROUP.COM

**Quotation**

Page: 3 of 4

**Project:** S5665  
**Proj Desc:** POLICE 2ND FLR WORKSTATION  
**Quote:** S5665.003  
**Status:** New  
**Print Date:** 09/23/19

**Sold To:** 1600-03  
 CITY OF LAUDERHILL  
 6279 WEST OAKLAND PARK BLVD  
 LAUDERHILL, FL 33313  
 UNITED STATES

**Bill To:** 1600-03  
 CITY OF LAUDERHILL  
 6279 WEST OAKLAND PARK BLVD  
 LAUDERHILL, FL 33313  
 UNITED STATES  
 Attention: Accounts Payable

**Ship To:** 1600-03  
 CITY OF LAUDERHILL  
 6279 WEST OAKLAND PARK BLVD  
 LAUDERHILL, FL 33313  
 UNITED STATES

Date Entered	Salesperson	FOB	Terms
09/23/2019	TATIANA MOWREY	D	NET 10 DAYS

Line	Item Number	MFG	Description	List Price	%	Qty	Unit Price	Extended
			FF/24 Options: ...-SKIPPED OPTION					
26	W-WS2442	AIS	RECTANGULAR - 2MM EDGE - 24D X 42W 24/42 Options: EDGE-2MM GRADE A ...-SKIPPED OPTION RW-GRRB-B - LOCATION 1 GROMMETC-GROMMET COVER COLOR SELECTION ...-SKIPPED OPTION ...-SKIPPED OPTION	394.00	81.25	18	73.88	1,329.84
27	W-WS2946	AIS	RECTANGULAR - 2MM EDGE - 29D X 46W 29/46 Options: EDGE-2MM GRADE A ...-SKIPPED OPTION RW-GRRB-B - LOCATION 1 GROMMETC-GROMMET COVER COLOR SELECTION ...-SKIPPED OPTION ...-SKIPPED OPTION	572.00	81.25	1	107.25	107.25
28	W-WS2970	AIS	WORKSURFACE RECT 29"D X 70"W X 1 1/8"TH 29/70 Options: EDGE-2MM GRADE A ...-SKIPPED OPTION RW-GRRB-B - LOCATION 1 GROMMETC-GROMMET COVER COLOR SELECTION ...-SKIPPED OPTION ...-SKIPPED OPTION	799.00	81.25	1	149.81	149.81
29	W-WS3072	AIS	RECTANGULAR - 2MM EDGE - 30D X 72W 30/72 Options: EDGE-2MM GRADE A ...-SKIPPED OPTION RW-GRRB-B - LOCATION 1 GROMMETC-GROMMET COVER COLOR SELECTION ...-SKIPPED OPTION ...-SKIPPED OPTION	746.00	81.25	17	139.88	2,377.96
30	WFS-TSET3B70048	AIS	ELECTRIC HEIGHT ADJUSTABLE BASE FOR 30 X 48 SURFACE BLACK HAT/30/48	2,467.00	81.25	1	462.56	462.56
31	WFS-TSET3B70072	AIS	ELECTRIC HEIGHT ADJUSTABLE BASE FOR 30 X 72 SURFACE BLACK HAT/30/72	2,467.00	81.25	1	462.56	462.56
32	5623YB1.A93	SITONIT	FOCUS, HIGHBACK, MESH BACK, ENHANCED SYNCHRO CNTRL, A93 MULTI-ADJUSTABLE ARMS Options: MC1-BLACK MESH FABRIC-FABRIC GRADE SELECTIONS ~NO SELECTION FG2-FABRIC GRADE 2 POP-POP STANDARD COLOR SELECTION ONYX-POP ONYX Z2-SILVER BACK SUPPORT S0-STANDARD CYLINDER ~NO HEAVY DUTY UPGRADE B0-STD BLACK BASE C14-HARD FLOOR AND CARPET CASTERS E3-SEAT DEPTH ADJUSTMENT UPGRADE	872.00	64.00	19	313.92	5,964.48



**CORPORATE INTERIORS, INC.**  
 12115 28TH STREET NORTH  
 ST PETERSBURG, FL 33716  
 Phone: 727-539-7544  
 Email/Web: WWW.THE-CIGROUP.COM

**Quotation**

Page: 4 of 4

**Project:** S5665  
**Proj Desc:** POLICE 2ND FLR WORKSTATI

**Quote:** S5665.003  
**Status:** New  
**Print Date:** 09/23/19

**Sold To:** 1600-03  
 CITY OF LAUDERHILL  
 6279 WEST OAKLAND PARK BLVD  
 LAUDERHILL, FL 33313  
 UNITED STATES

**Bill To:** 1600-03  
 CITY OF LAUDERHILL  
 6279 WEST OAKLAND PARK BLVD  
 LAUDERHILL, FL 33313  
 UNITED STATES  
 Attention: Accounts Payable

**Ship To:** 1600-03  
 CITY OF LAUDERHILL  
 6279 WEST OAKLAND PARK BLVD  
 LAUDERHILL, FL 33313  
 UNITED STATES


Date Entered	Salesperson	FOB	Terms
09/23/2019	TATIANA MOWREY	D	NET 10 DAYS

Line	Item Number	MFG	Description	List Price	%	Qty	Unit Price	Extended
			LB1-ADJUSTABLE LUMBAR SUPPORT ~STD PACKAGING					
33	DI-SUBC	FIVE STAR	SUBC DELIVERY AND INSTALLATION DURING NORMAL BUSINESS	0.00	0.00	1	8,195.00	8,195.00

This Quote Expires On 10/23/2019

Subtotal 47,142.56  
 Total Tax 0.00  
**TOTAL AMOUNT - USD 47,142.56**

Approved By \_\_\_\_\_ Date \_\_\_\_\_

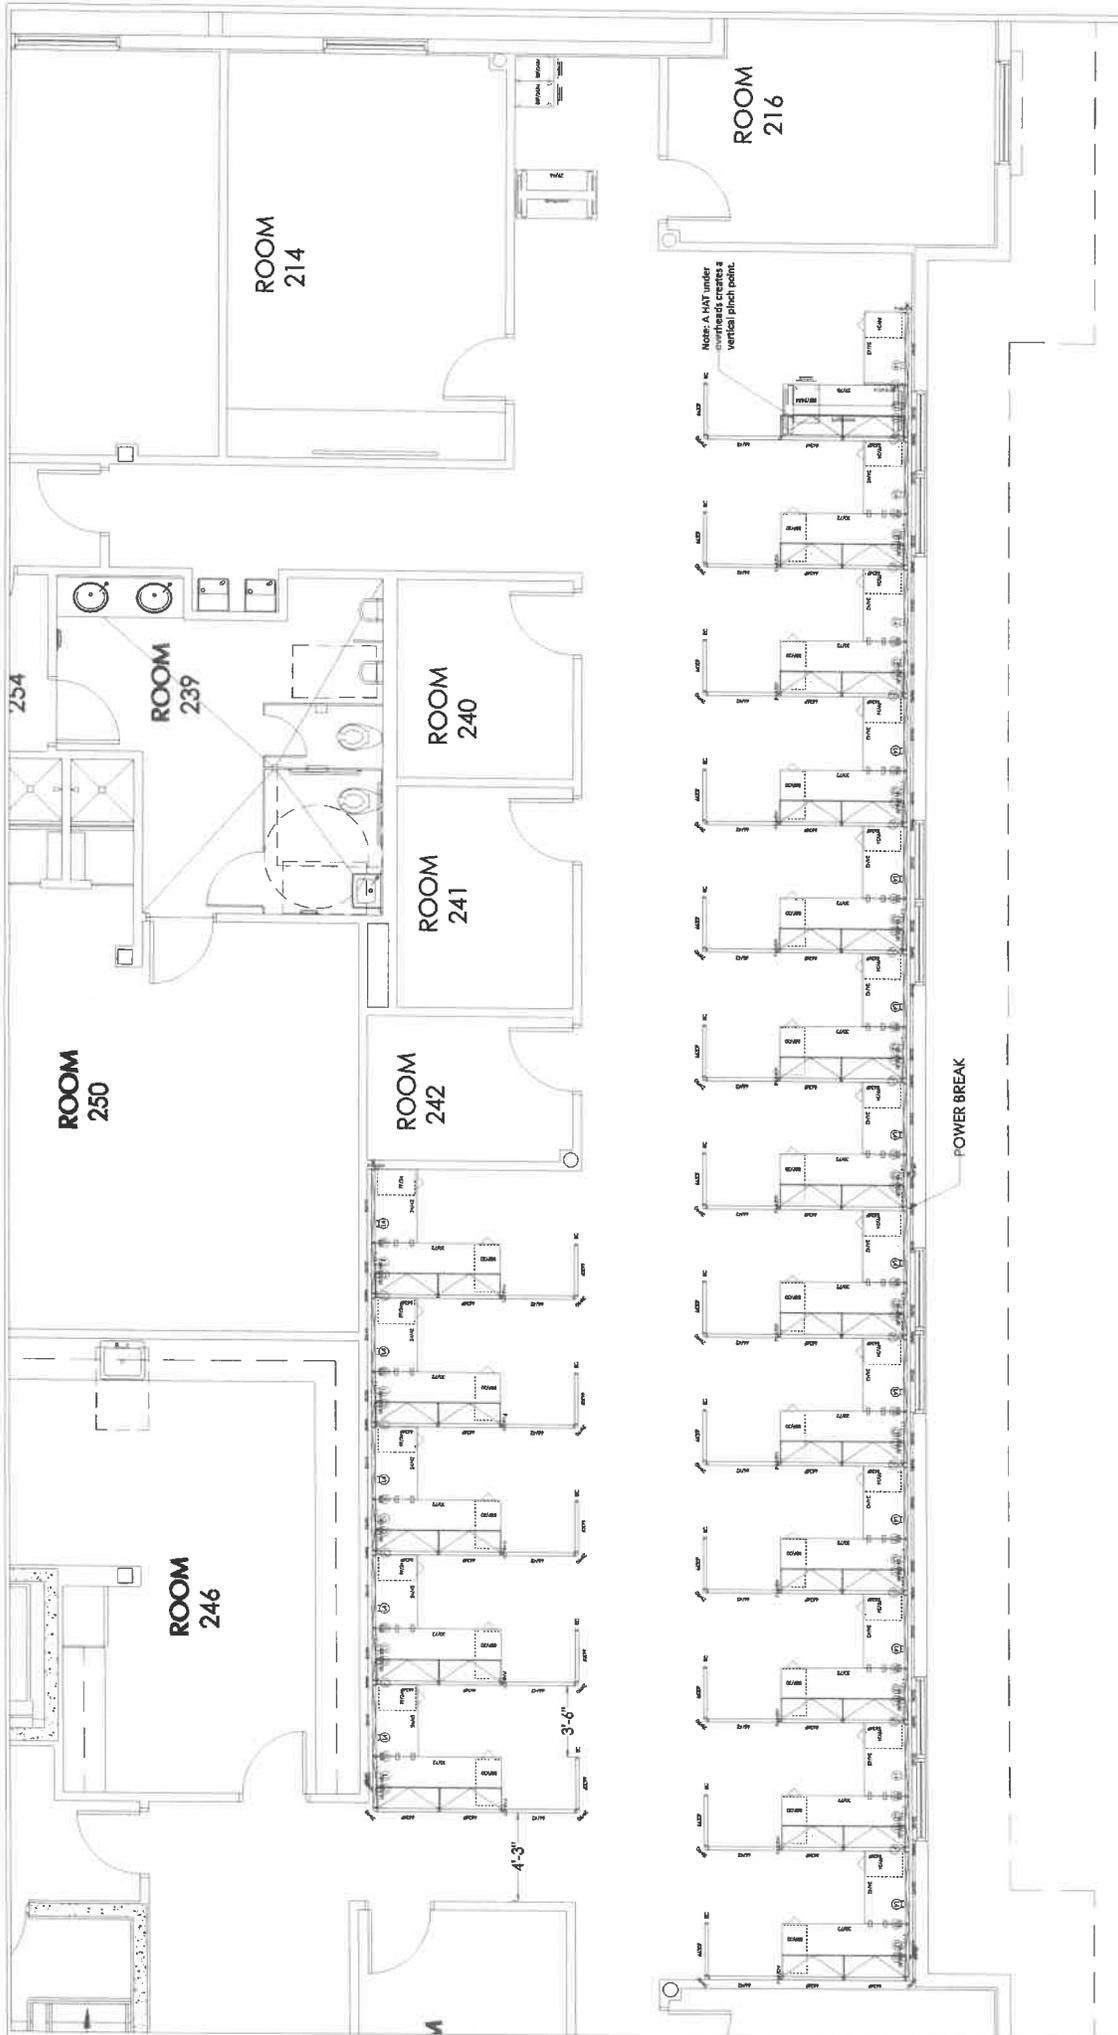


The CI Group - Boca Raton  
 City of Lauderdale - Police 2nd floor

Date: 9-17-19    AIS Quote# Q160487  
 Rev. 0            Scale: NTS  
 DWG: CAP        AIS Designer: Holly DuRussel

**IMPORTANT INFORMATION ABOUT YOUR SPECIFICATIONS**  
 It is the responsibility of the dealer to verify all dimensions, column locations, and other room features on the drawing are correct and meet the local building codes.  
 AIS will not accept responsibility for any error(s) in interpretation of the question, and we strongly recommend a thorough review.

Please notify AIS of any discrepancies.  
 This drawing is the intellectual property of AIS and may not be copied, reproduced, distributed, or otherwise altered without prior written consent.  
 Quotation valid for 60 days.

**AIS**  
 www.ais-inc.com  
 800.434.7400

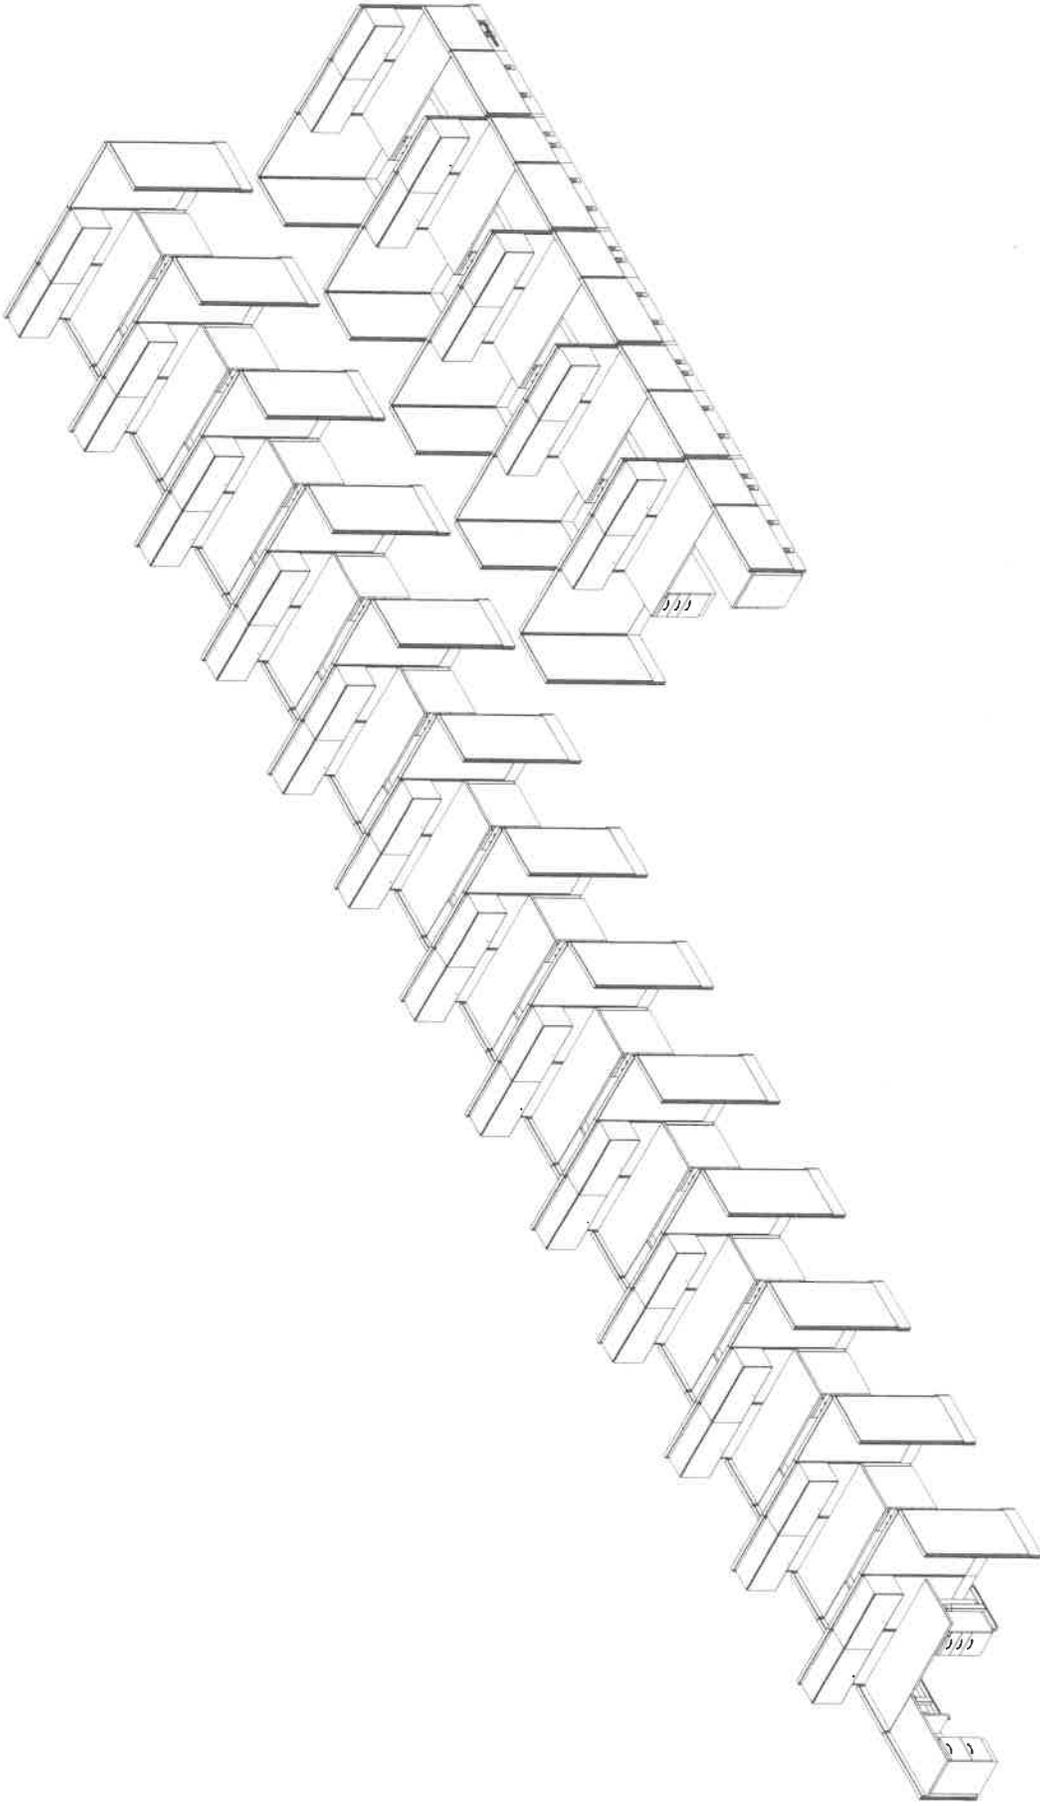

**AIS**  
www.ais-inc.com  
800.454.7400

The CI Group - Boca Raton  
City of Lauderhill - Police 2nd floor

Date: 9-17-19    AIS Quote# Q160487  
Rev. 0    Scale: NTS  
DWG: CAP    AIS Designer: Holly DuRussel

**IMPORTANT INFORMATION ABOUT YOUR SPECIFICATIONS**

It is the responsibility of the client to verify all dimensions and other room features on the drawing are correct and meet the local building code. AIS will not accept responsibility for any errors in interpretation of this quotation, and we strongly recommend a thorough review.

Please notify AIS of any discrepancies.

This drawing is the intellectual property of AIS and may not be copied, reproduced, distributed, or otherwise altered without prior written consent.

Quotation valid for 60 days.