


11 Proposed Floor Plan Levels 2-4 Bldg Type 2 & Mezzanine Level at Clubhouse
SCALE: 3/32"=1'-0"

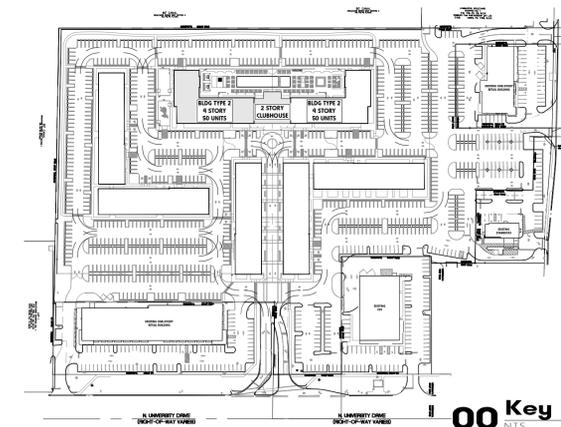

00 Key Plan
NTS

project info :

1778 Lauderdalehill Residential
New Construction
Lauderhill, FL

seal :

ROBERT K. MORISSETTE, AIA, NCARB, LEED AP BD+C, CDP
FLORIDA REGISTERED ARCHITECT # AR 93259

revisions :

1	09.24.2019	DRC SUBMITTAL
2	01.06.2020	DRC RESUBMITTAL #1
3	08.03.2020	DRC RESUBMITTAL #2
4	10.27.2020	DRC RESUBMITTAL #3

drawing data :

PROPOSED FLOOR PLAN BUILDING TYPE 2

project number : #18181

drawn by : AT **proj. manager :** PA

drawing scale : As Shown **drawing date :** 10/27/2020

phase : DRC RESUBMITTAL #3

sheet number : **A102a**

modis architects
4955 SW 75th Avenue
Miami, Florida 33155
Florida Corp.
t. 786.879.8882
f. 786.350.1515
e. MODIS@MODISarchitects.com
AA#26001777


Copyright © 2020, MODIS ARCHITECTS, L.L.C. All Rights Reserved. L:\MDC08 - Orange\2019 - Drawings\18181 - Lauderdalehill Residential - Elevation\Construction\Design\11-Schematics\Design\200-MDC08-Clubhouse\Floor Plan\18181_Bldg.dwg

THIS DRAWING IS THE PROPERTY OF MODIS ARCHITECTS, L.L.C. AND IS NOT TO BE REPRODUCED OR COPIED IN ANY MANNER WITHOUT THE WRITTEN CONSENT OF MODIS ARCHITECTS, L.L.C. ANY REPRODUCTION OF THIS DRAWING WITHOUT THE WRITTEN CONSENT OF MODIS ARCHITECTS, L.L.C. IS STRICTLY PROHIBITED. THIS DRAWING IS TO BE USED FOR THE PROJECT AND SITE SPECIFICALLY IDENTIFIED HEREIN AND IS NOT TO BE USED FOR ANY OTHER PROJECT. SCALES ARE AS STATED. THE CONTRACTOR SHALL CAREFULLY REVIEW ALL DIMENSIONS AND CONDITIONS SHOWN ON THESE PLANS AND VERIFY THEM WITH THE FIELD SUPERVISOR AND ARCHITECT BEFORE CONSTRUCTION BEGINS.



11 Proposed Floor Plan Levels 2-4 Bldg Type 2 - Mirror

SCALE: 3/32"=1'-0"

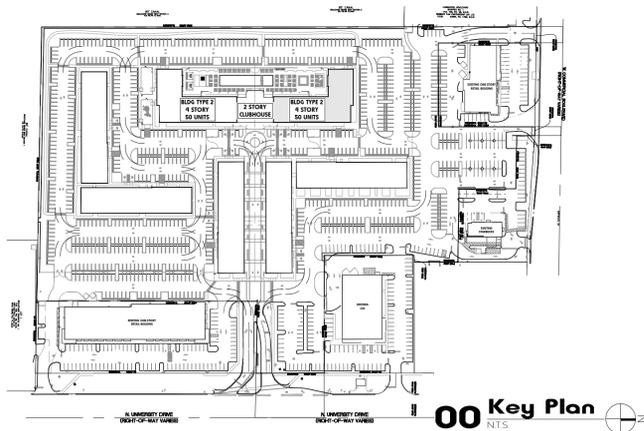

00 Key Plan

modis architects
 4955 SW 75th Avenue
 Miami, Florida 33155
 t. 786.879.8882
 f. 786.350.1515
 e. MODIS@MODISarchitects.com
 AA#26001777

project info :

1778 Lauderdalehill Residential
 New Construction
 Lauderdalehill, FL

seal :

ROBERT K. MORISSETTE, AIA, NCARB, LEED AP BD+C, CDP
 FLORIDA REGISTERED ARCHITECT # AR 93259

revisions :

1	09.24.2019	DRC SUBMITTAL
2	01.06.2020	DRC RESUBMITTAL #1
3	08.03.2020	DRC RESUBMITTAL #2
4	10.27.2020	DRC RESUBMITTAL #3

drawing data :

PROPOSED FLOOR PLAN BUILDING TYPE 2

project number : #18181

drawn by : AT **proj. manager :** PA


drawing scale : As Shown **drawing date :** 10/27/2020

phase : DRC RESUBMITTAL #3


sheet number : **A103a**

Copyright © 2020, MODIS ARCHITECTS, LLC. All Rights Reserved. L:\MDC08 - Drawing\2019 - 1778 Lauderdalehill Residential - 1778 Lauderdalehill Residential - 11 - Schematics - Design\2020\A103a.dwg (Drawing) 10/27/2020 10:51:18 AM


THIS DRAWING IS THE PROPERTY OF MODIS ARCHITECTS, LLC AND IS NOT TO BE REPRODUCED OR COPIED IN ANY MANNER WITHOUT THE WRITTEN CONSENT OF MODIS ARCHITECTS, LLC. ANY REPRODUCTION OR COPIING OF THIS DRAWING WITHOUT THE WRITTEN CONSENT OF MODIS ARCHITECTS, LLC IS STRICTLY PROHIBITED. MODIS ARCHITECTS, LLC AND ITS DESIGN PROFESSIONALS SHALL NOT BE LIABLE FOR ANY OTHER PROJECT SCALES ARE AS STATED. THE CONTRACTOR SHALL CAREFULLY REVIEW THIS DRAWING FOR ANY DISCREPANCIES AND REPORT THEM IMMEDIATELY TO THE ARCHITECT. MODIS ARCHITECTS, LLC AND ITS DESIGN PROFESSIONALS SHALL NOT BE RESPONSIBLE FOR ANY DISCREPANCIES OR OMISSIONS IN THIS DRAWING.

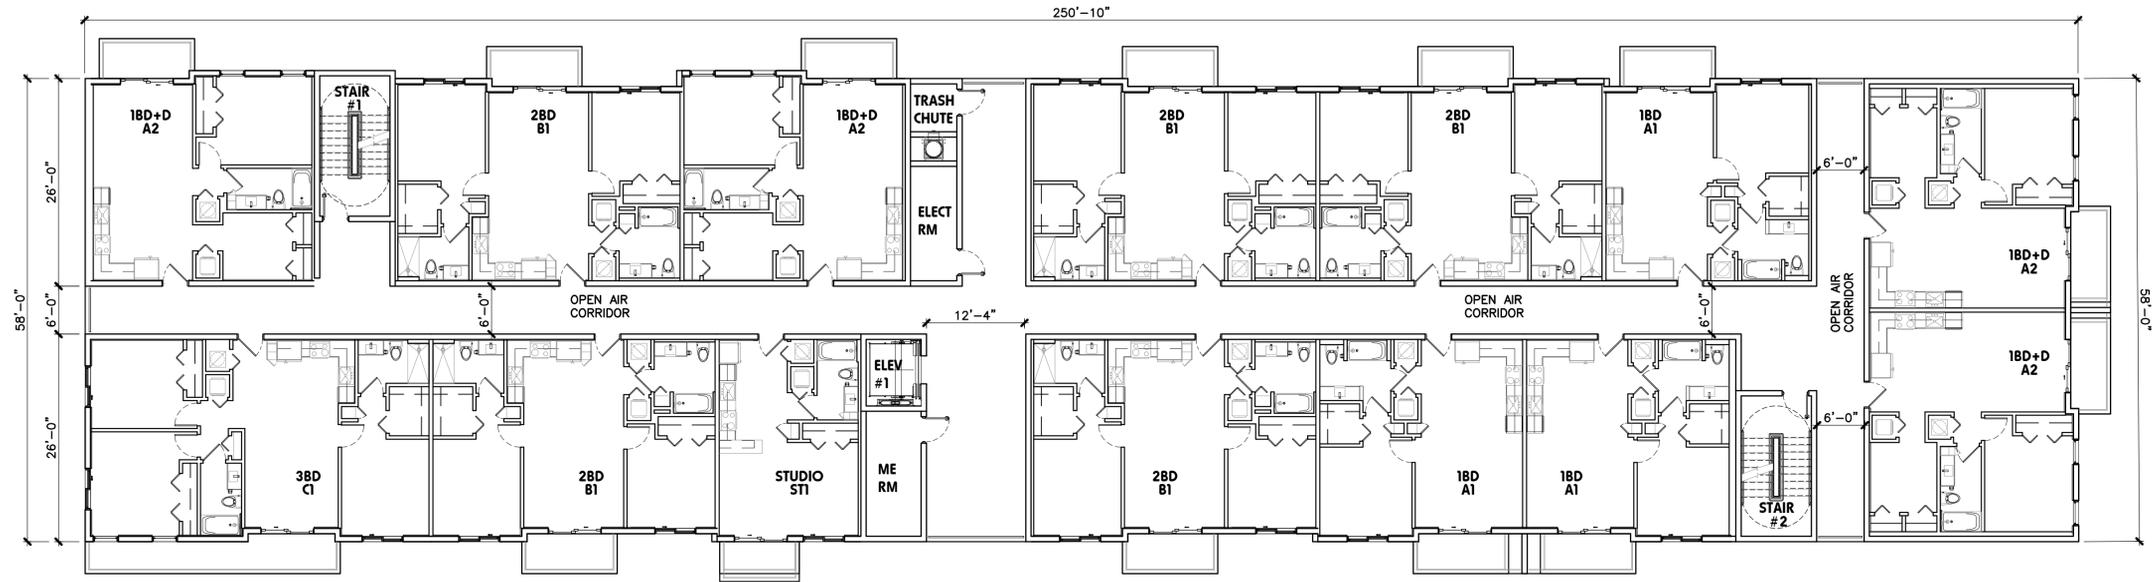

06 Proposed Floor Plan Levels 2-5 (Bldg Type 3)
SCALE: 3/32"=1'-0"

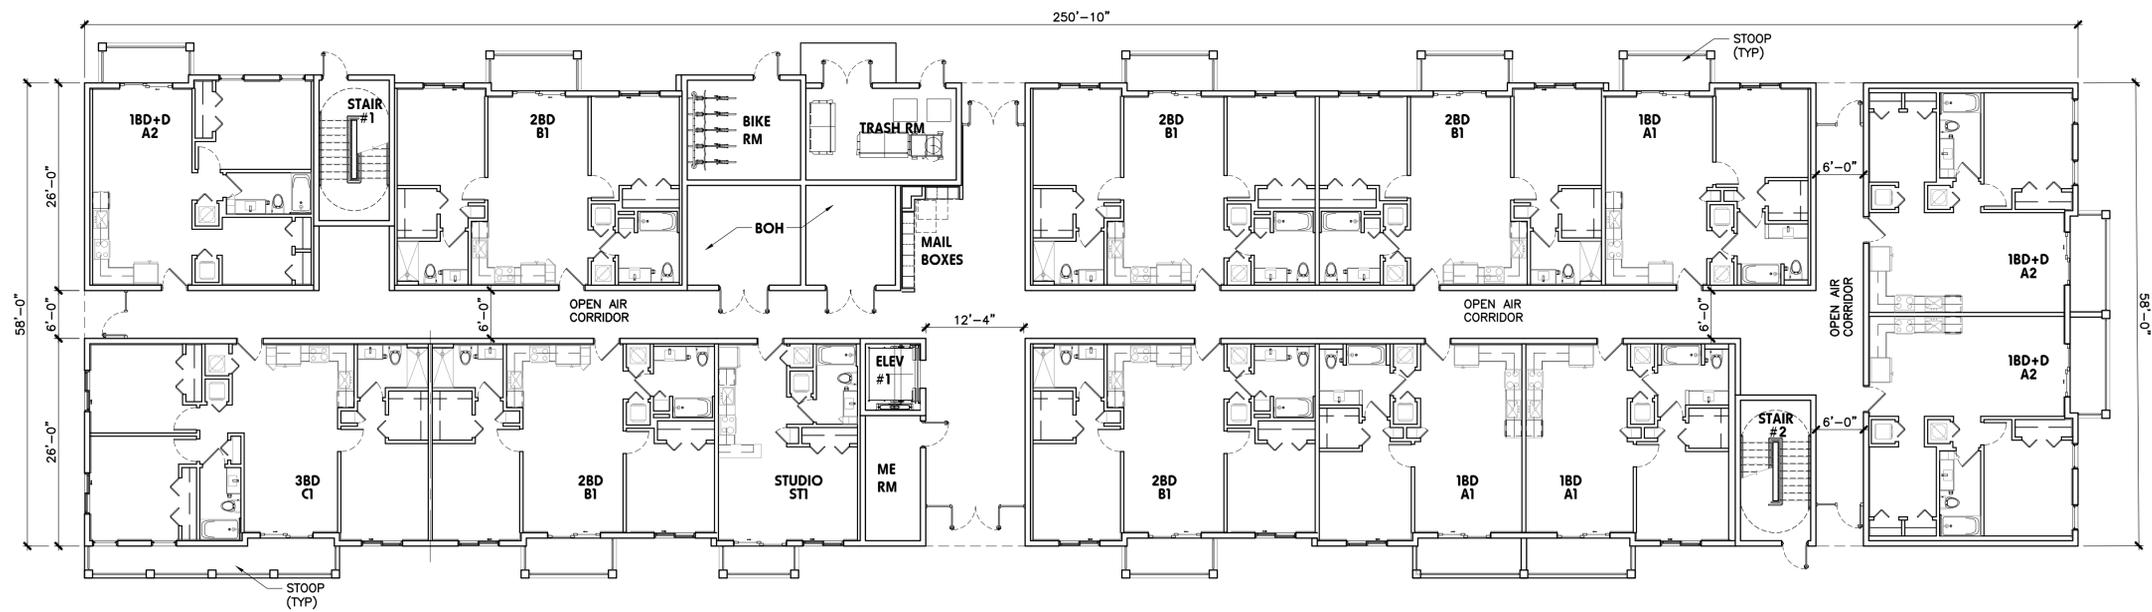

16 Proposed Floor Plan Level 1 (Bldg Type 3)
SCALE: 3/32"=1'-0"

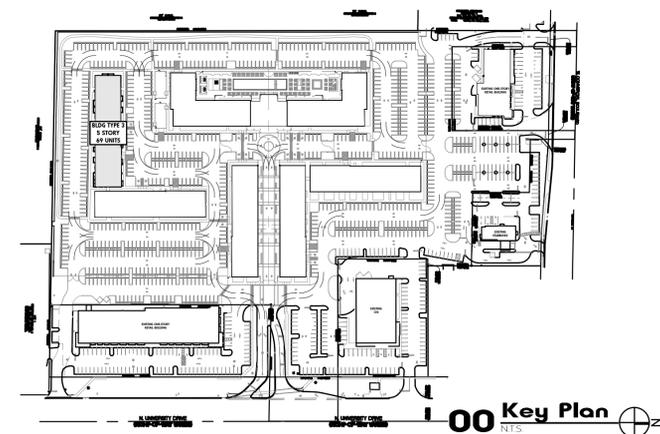

00 Key Plan

modis architects
 4955 SW 75th Avenue
 Miami, Florida 33155
 Florida Corp.
 e. MODIS@MODISarchitects.com
 t. 786.879.8882
 f. 786.350.1515
 AA#26001777

project info :
1778 Lauderdalehill Residential
 New Construction
 Lauderdalehill, FL

seal :
 ROBERT K. MORISSETTE, AIA, NCARB, LEED AP BD+C, CDP
 FLORIDA REGISTERED ARCHITECT # AR 93259

revisions :

1	09.24.2019	DRC SUBMITTAL
2	01.06.2020	DRC RESUBMITTAL #1
3	08.03.2020	DRC RESUBMITTAL #2
4	10.27.2020	DRC RESUBMITTAL #3

drawing data :

PROPOSED FLOOR PLAN BUILDING TYPE 3

project number : #18181

drawn by : AT
 proj. manager : PA


drawing scale : As Shown
 drawing date : 10/27/2020

phase : DRC RESUBMITTAL #3


sheet number : **A104**

Copyright © 2020, MODIS ARCHITECTS, LLC. All Rights Reserved. L:\M\2020 - 2021\18181 - Lauderdalehill Residential - Elevation\Construction\Design\11-Schematic\Design\100-Modis\Construction\Design\118181_Bldg_Type_3.dwg


THIS DRAWING IS THE PROPERTY OF MODIS ARCHITECTS, LLC AND IS NOT TO BE REPRODUCED OR COPIED IN WHOLE OR IN PART WITHOUT THE WRITTEN CONSENT OF MODIS ARCHITECTS, LLC. ANY DRAWING, SKETCH, OR PHOTOGRAPH TAKEN FROM THIS DRAWING OR ANY OTHER PROJECT SCALES ARE AS STATED. THE CONTRACTOR SHALL CAREFULLY REVIEW ALL DIMENSIONS AND CONDITIONS SHOWN ON THESE PLANS AND VERIFY THEM IN THE FIELD. MODIS ARCHITECTS, LLC AND ITS ARCHITECTS, ENGINEERS, AND DESIGNERS SHALL NOT BE RESPONSIBLE FOR ANY ERRORS OR OMISSIONS IN THIS DRAWING.

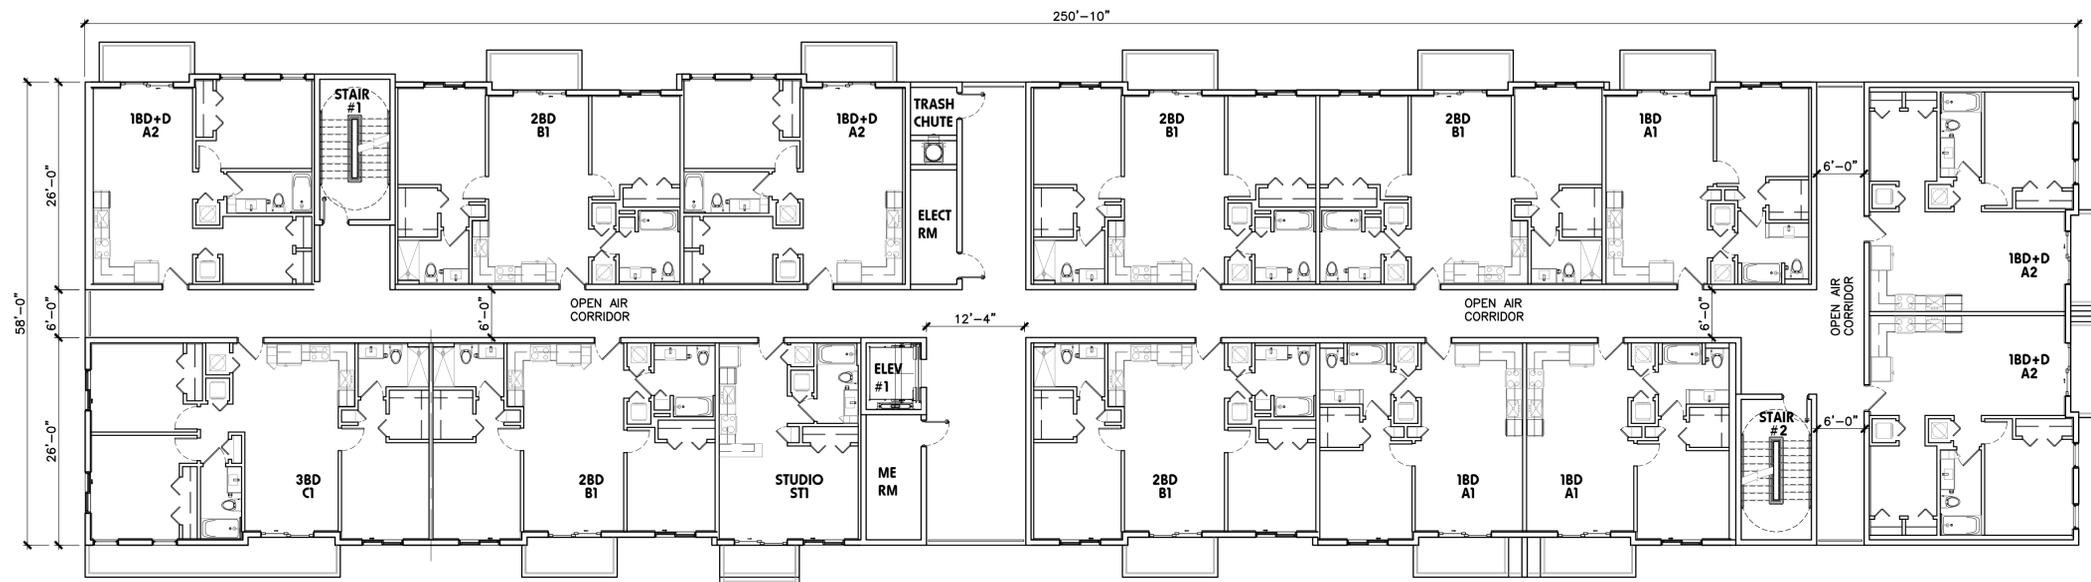

06 Proposed Floor Plan Levels 2-6 (Bldg Type 5)
SCALE: 3/32"=1'-0"

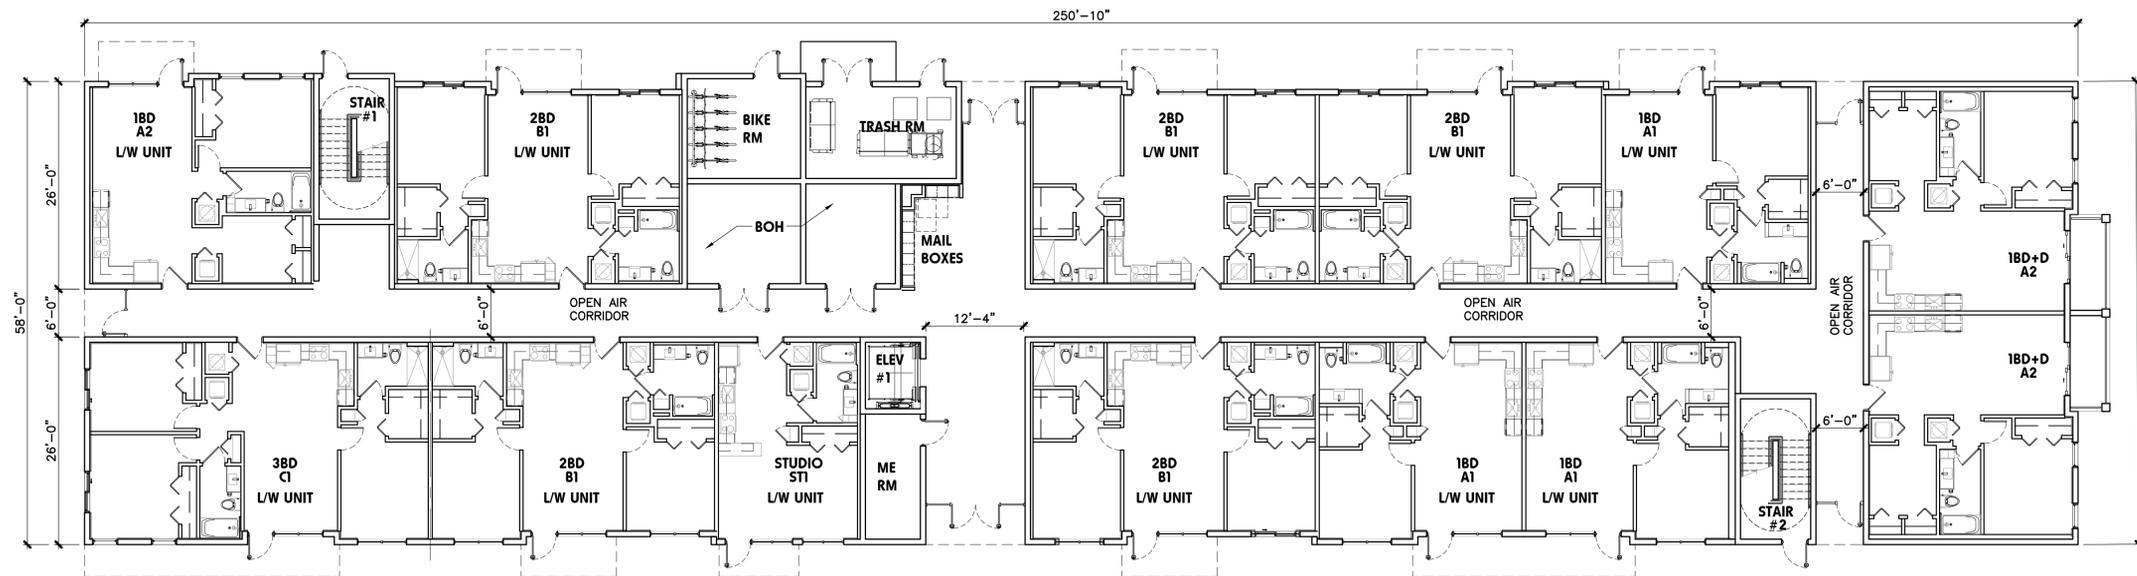

16 Proposed Floor Plan Level 1 (Bldg Type 5)
SCALE: 3/32"=1'-0"

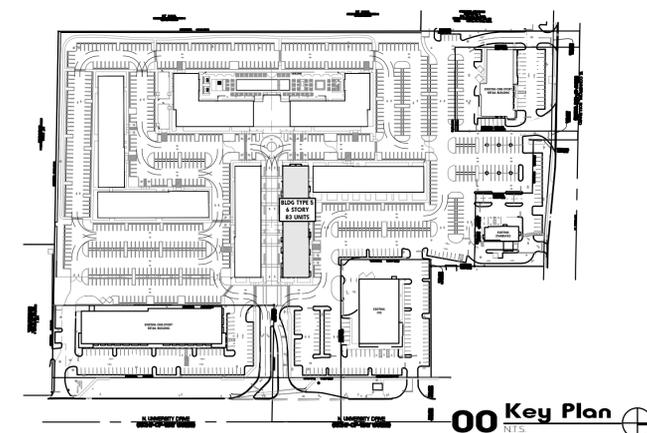

modis architects
 4955 SW 75th Avenue
 Miami, Florida 33155
 Florida Corp.
 e. MODIS@MODISarchitects.com
 t. 786.879.8882
 f. 786.350.1515
 AA#26001777

project info :
1778 Lauderdale Hill Residential
 New Construction
 Lauderdale Hill, FL

seal :
 ROBERT K. MORISSETTE, AIA, NCARB, LEED AP BD+C, CDP
 FLORIDA REGISTERED ARCHITECT # AR 93259

revisions :

1	09.24.2019	DRC SUBMITTAL
2	01.06.2020	DRC RESUBMITTAL #1
3	08.03.2020	DRC RESUBMITTAL #2
4	10.27.2020	DRC RESUBMITTAL #3

drawing data :

PROPOSED FLOOR PLAN BUILDING TYPE 5

project number : #18181

drawn by : AT
 proj. manager : PA

drawing scale : As Shown
 drawing date : 10/27/2020

phase : DRC RESUBMITTAL #3

sheet number : **A106**

Copyright © 2020, MODIS ARCHITECTS, LLC. All Rights Reserved. L:\MCD08 - Orange 2019 - Drawings\18181 - Lauderdale Hill Residential - Elevation Construction\Design\11-Schematics\Design\200-ABCD\Drawings\Floor Plan\06.06.18.dwg

THIS DRAWING IS THE PROPERTY OF MODIS ARCHITECTS, LLC AND IS NOT TO BE REPRODUCED OR COPIED IN WHOLE OR IN PART WITHOUT THE WRITTEN CONSENT OF MODIS ARCHITECTS, LLC. THIS DRAWING IS TO BE USED FOR THE PROJECT AND SITE SPECIFICALLY IDENTIFIED HEREIN AND IS NOT TO BE USED FOR ANY OTHER PROJECT. SCALES ARE AS STATED. THE CONTRACTOR SHALL CAREFULLY REVIEW ALL DIMENSIONS AND CONDITIONS SHOWN ON THESE PLANS AND VERIFY THEM WITH THE FIELD CONDITIONS. MODIS ARCHITECTS, LLC AND ITS ARCHITECTS, ENGINEERS AND DESIGNERS SHALL NOT BE RESPONSIBLE FOR ANY ERRORS OR OMISSIONS ON THESE PLANS.

