


Copyright © 2020 | MODIS ARCHITECTS, LLC | All Rights Reserved | MODIS - Drawing 2018 - Drawing 18181 - Lauderdale Residential - Estate Communities Design 10 - Schematic Design 610 ARCHITECTURAL DESIGN ARCHITECTS, INC. 2020.05.22 Rev. 18181-1A.100 Master Plan - 2.dwg

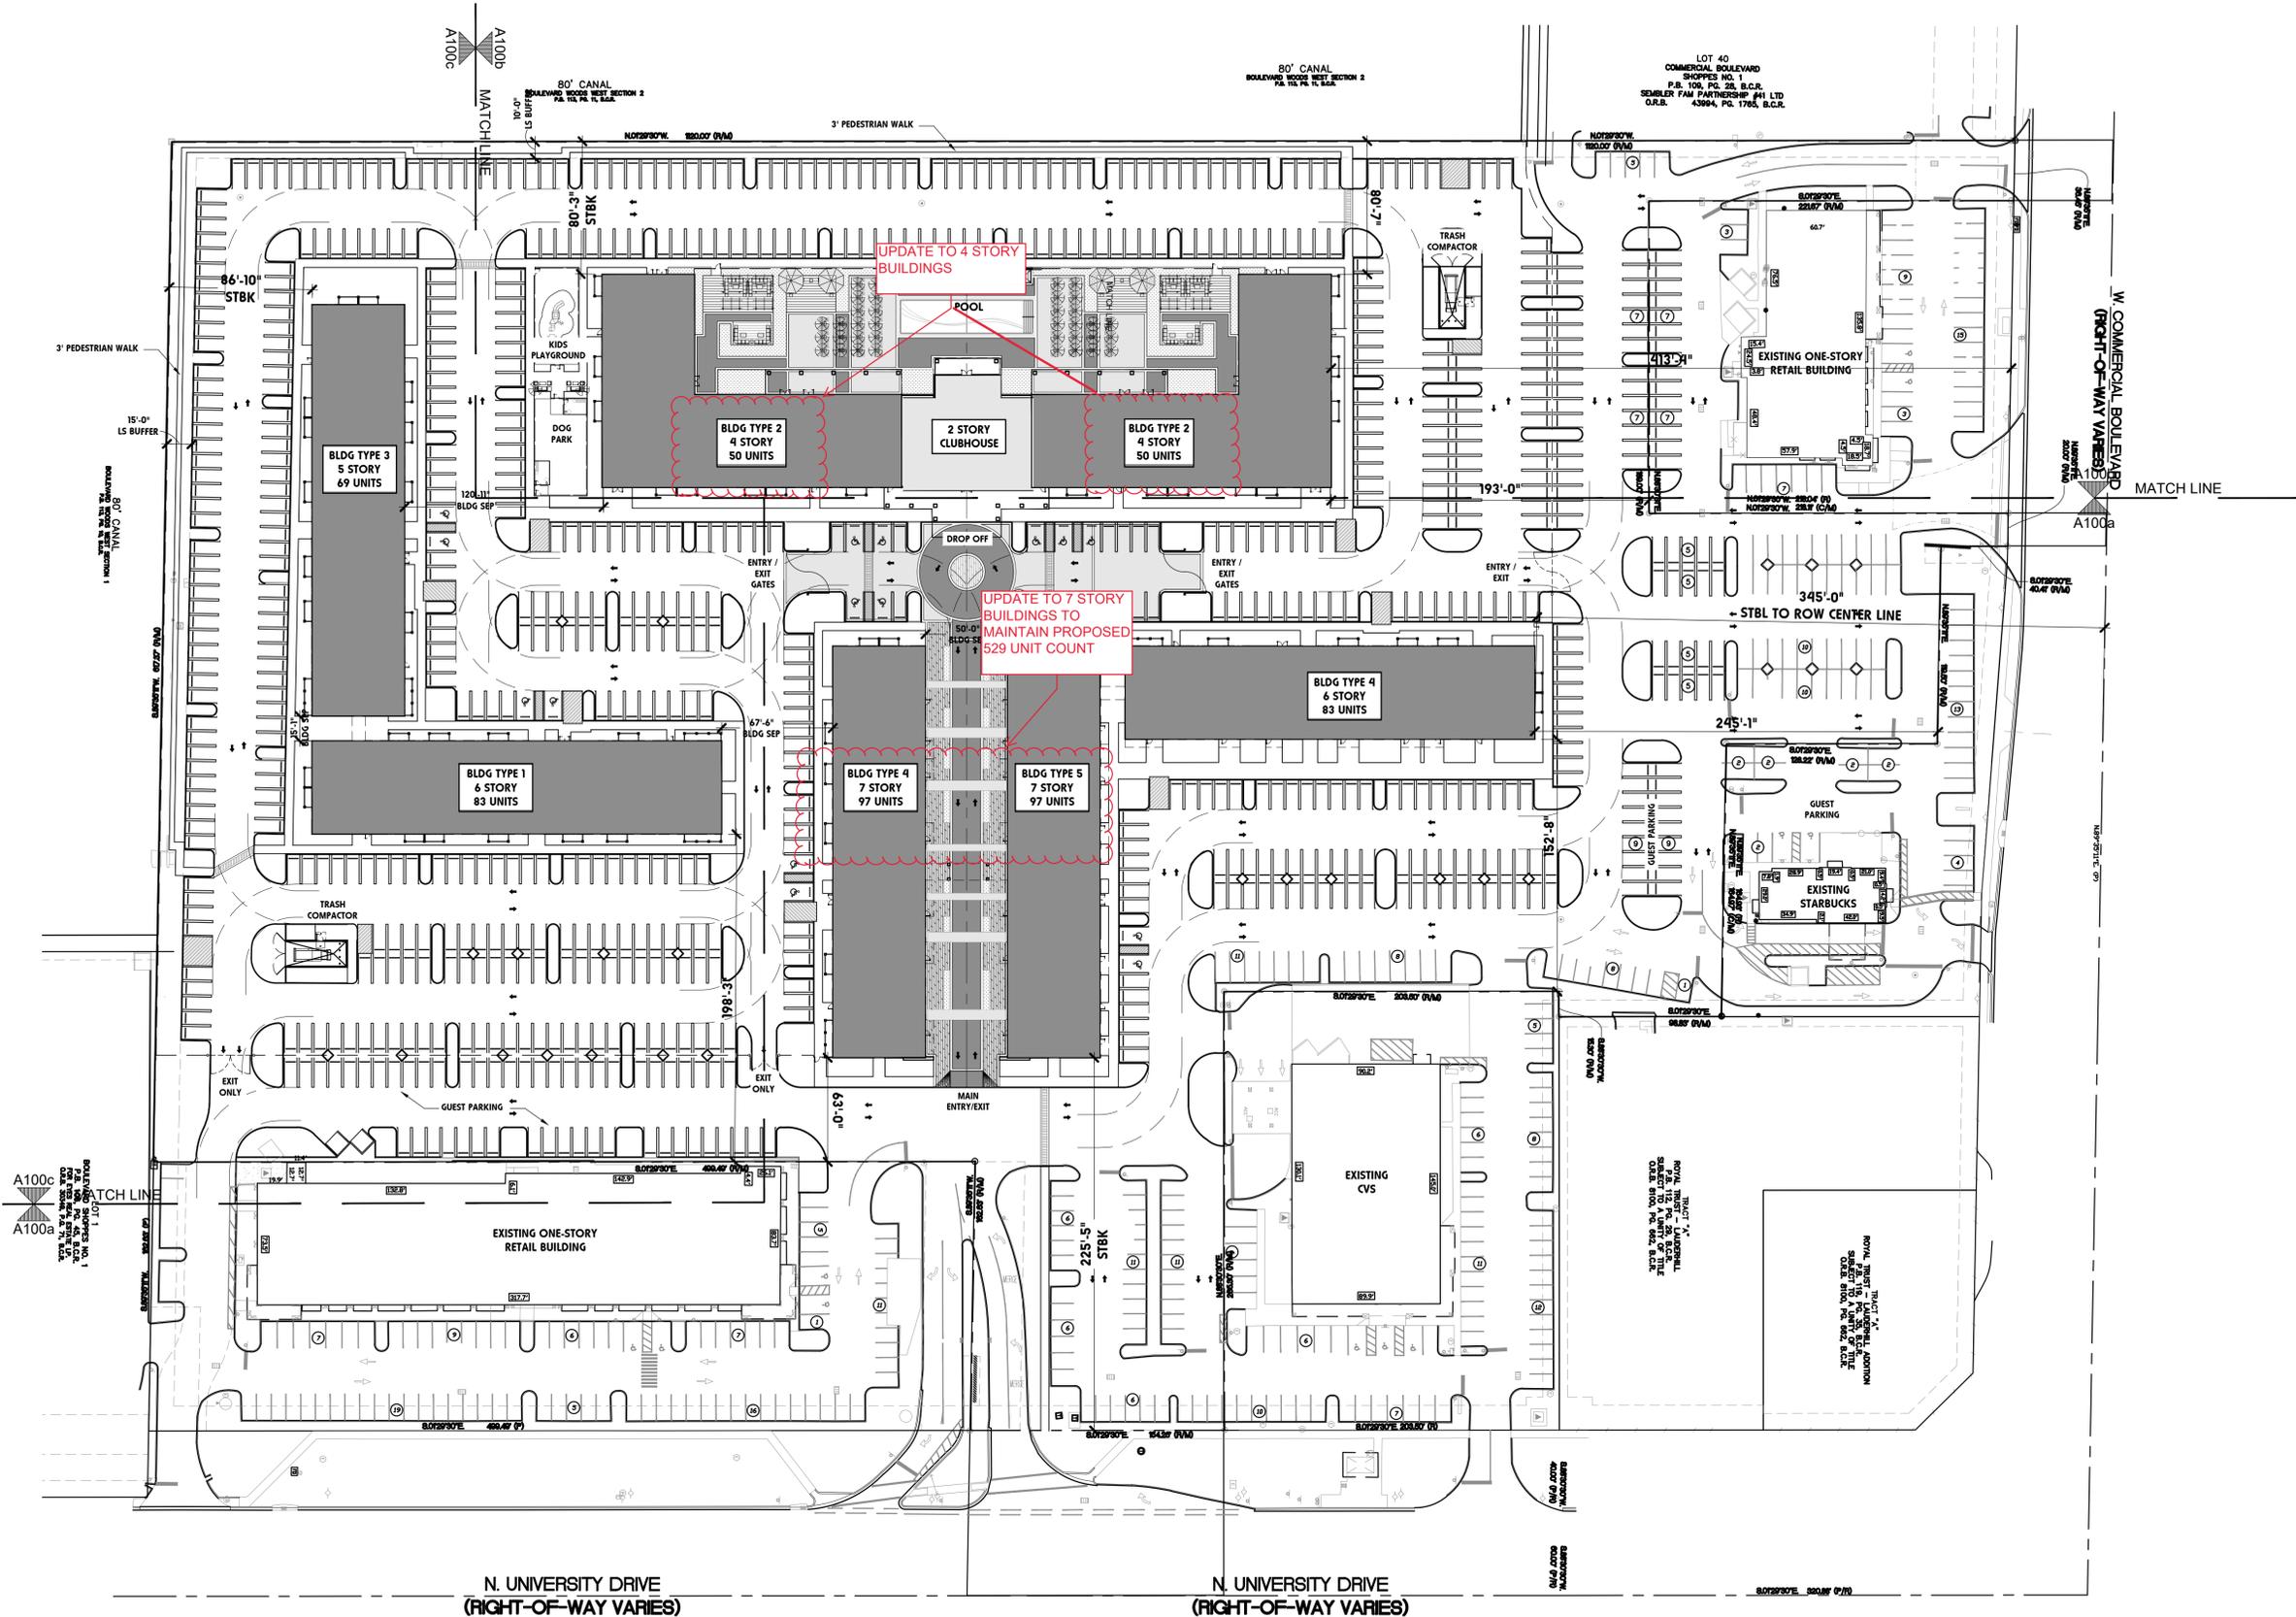

16 Proposed Master Plan
SCALE: 1"=50'-0"



modis architects
 4955 SW 75th Avenue
 Miami, Florida 33155
 Florida Corp.
 t. 786.879.8882
 f. 786.350.1515
 AA#26001777
 e. MODIS@MODISarchitects.com

project info :
1778 Lauderdale
Residential
New Construction
 Lauderdale, FL

seal :
 ROBERT K. MORISSETTE, AIA, NCARB, LEED AP BD+C, CDP
 FLORIDA REGISTERED ARCHITECT # 93259

revisions :

1	09.24.2019	DRC SUBMITTAL
2	01.06.2020	DRC RESUBMITTAL #1

drawing data :
PROPOSED MASTER PLAN

project number : #18181
 drawn by : AT proj. manager : PA
 drawing scale : As Shown drawing date : 01/06/2020
 phase : DRC RESUBMITTAL #1
 sheet number :

A100

THIS DRAWING IS THE PROPERTY OF MODIS ARCHITECTS, LLC AND IS NOT TO BE REPRODUCED OR COPIED IN WHOLE OR IN PART WITHOUT THE WRITTEN CONSENT OF MODIS ARCHITECTS, LLC. THIS DRAWING IS ONLY TO BE USED FOR THE PROJECT AND SITE SPECIFICALLY IDENTIFIED HEREIN AND IS NOT TO BE USED FOR ANY OTHER PROJECT. SCALES ARE AS STATED. THE CONTRACTOR SHALL CAREFULLY REVIEW ALL DIMENSIONS AND CONDITIONS SHOWN HEREON AND, ONCE NOTIFIED BY THE ARCHITECT, MAKE ANY CORRECTIONS TO ANY ERRORS, OMISSIONS, AND/OR INCONSISTENCIES BEFORE PROCEEDING WITH CONSTRUCTION. MODIS ARCHITECTS, LLC IS NOT RESPONSIBLE FOR ANY ERRORS, OMISSIONS, AND/OR INCONSISTENCIES THAT MAY BE IDENTIFIED BY THE CONTRACTOR.