

PROJECT INDEX

COVER/INDEX

SURVEY SHEET 1-4
 SURVEY SHEET 1-4
 SURVEY SHEET 1-4
 SURVEY SHEET 1-4

CIVIL

OVERALL CONCEPTUAL PAVEMENT MARKING & SIGNAGE PLAN	C1.0
CONCEPTUAL PAVEMENT MARKING & SIGNAGE PLAN NORTH	C1.1
CONCEPTUAL PAVEMENT MARKING & SIGNAGE PLAN SOUTH	C1.2
OVERALL CONCEPTUAL PAVING, GRADING AND DRAINAGE PLAN	C2.0
CONCEPTUAL PAVING, GRADING AND DRAINAGE PLAN NORTH	C2.1
CONCEPTUAL PAVING, GRADING AND DRAINAGE PLAN SOUTH	C2.2
OVERALL CONCEPTUAL WATER & SEWER PLAN	C3.0
CONCEPTUAL WATER & SEWER PLAN NORTH	C3.1
CONCEPTUAL WATER & SEWER PLAN SOUTH	C3.2
DRAINAGE DETAILS	C4.0
PAVING DETAILS	C4.1
WATER DETAILS	C5.0
SANITARY SEWER DETAILS	C6.0


LANDSCAPE

EXISTING TREE DISPOSITION PLAN NORTH	TD-1
EXISTING TREE DISPOSITION PLAN SOUTH	TD-2
EXISTING TREE DISPOSITION TABLE	TD-3
LANDSCAPE PLAN NORTH	L-1
LANDSCAPE PLAN SOUTH	L-2
LANDSCAPE PLAN DETAILS	L-3

ARCHITECTURAL

SITE IMAGES & CONTEXT MAP	A001
OVERALL DEV. & ZONING DATA	A002
DEVELOPMENT DATA	A003 -VOID
DEVELOPMENT DATA	A003a-VOID
SITE CALCULATION DIAGRAMS	A004
SITE DETAILS	A005
SITE DETAILS	A006
SITE DETAILS	A007
SITE DETAILS	A008
SITE DETAILS	A009
TRACH & FIRE TRUCK ACCESS DIAGRAM	A010
PROPOSED MASTER PLAN	A100
PROPOSED MASTER PLAN COLOR	A100
ENLARGED PARTIAL SITE PLAN	A100a
ENLARGED PARTIAL SITE PLAN	A100b
ENLARGED PARTIAL SITE PLAN	A100c
PROPOSED FLOOR PLAN BLDG. TYPE 1	A101
PROPOSED FLOOR PLAN BLDG. TYPE 2	A102
PROPOSED FLOOR PLAN BLDG. TYPE 2	A102a
PROPOSED FLOOR PLAN BLDG. TYPE 2	A103
PROPOSED FLOOR PLAN BLDG. TYPE 2	A103a
PROPOSED FLOOR PLAN BLDG. TYPE 3	A104
PROPOSED FLOOR PLAN BLDG. TYPE 4	A105
PROPOSED FLOOR PLAN BLDG. TYPE 5	A106
ENLARGED UNITS FLOOR PLANS	A107
PROPOSED ELEVATIONS BLDG. TYPE 1	A201
PROPOSED ELEVATIONS BLDG. TYPE 2	A202
PROPOSED ELEVATIONS BLDG. TYPE 2	A203
PROPOSED ELEVATIONS BLDG. TYPE 3	A204
PROPOSED ELEVATIONS BLDG. TYPE 4	A205
PROPOSED ELEVATIONS BLDG. TYPE 5	A206
TYPICAL BUILDING SIGNAGE PLACEMENT	A207
STREET SECTION	A301
STREET SECTION	A302
MODEL IMAGE	A401
MODEL IMAGE	A402
MODEL IMAGE	A403
MODEL IMAGE	A404
MODEL IMAGE	A405
PHOTOMETRY PLAN	A500

PROJECT LOCATION

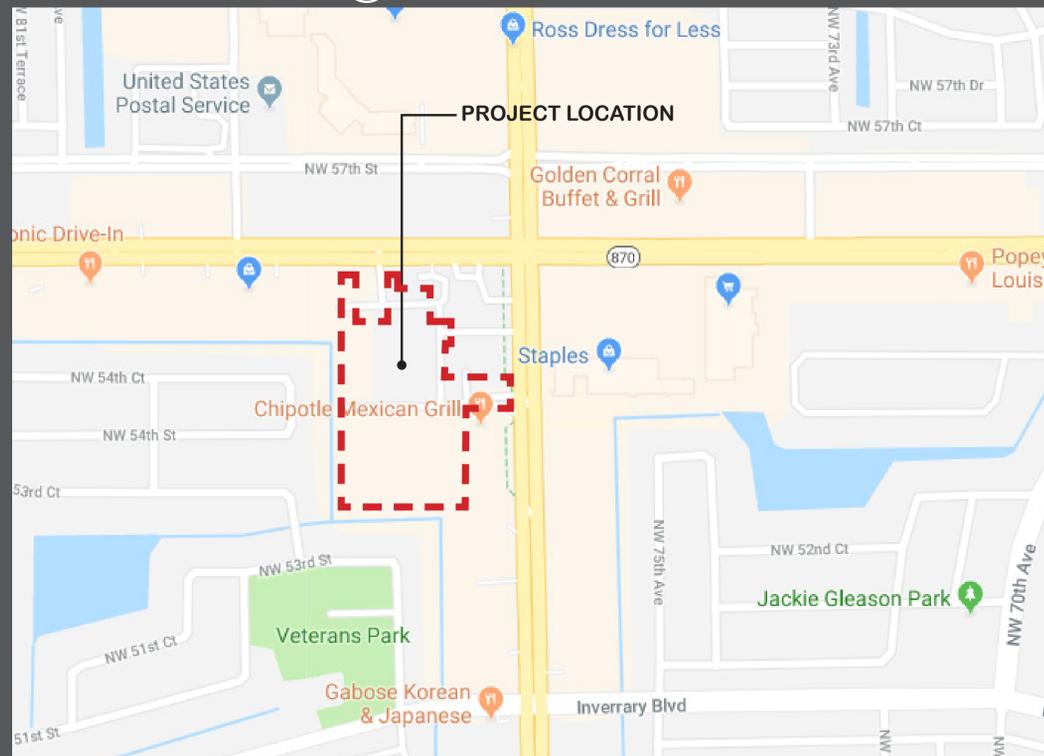



4955 SW 75th Avenue
 Miami, Florida 33155
 T. 786.879.8882
 F. 786.350.1515

www.modisarchitects.com

1778 LAUDERHILL RESIDENTIAL

DRC RESUBMITTAL #3 10/29/2020

LAUDERHILL, FLORIDA
 PROJECT 18181

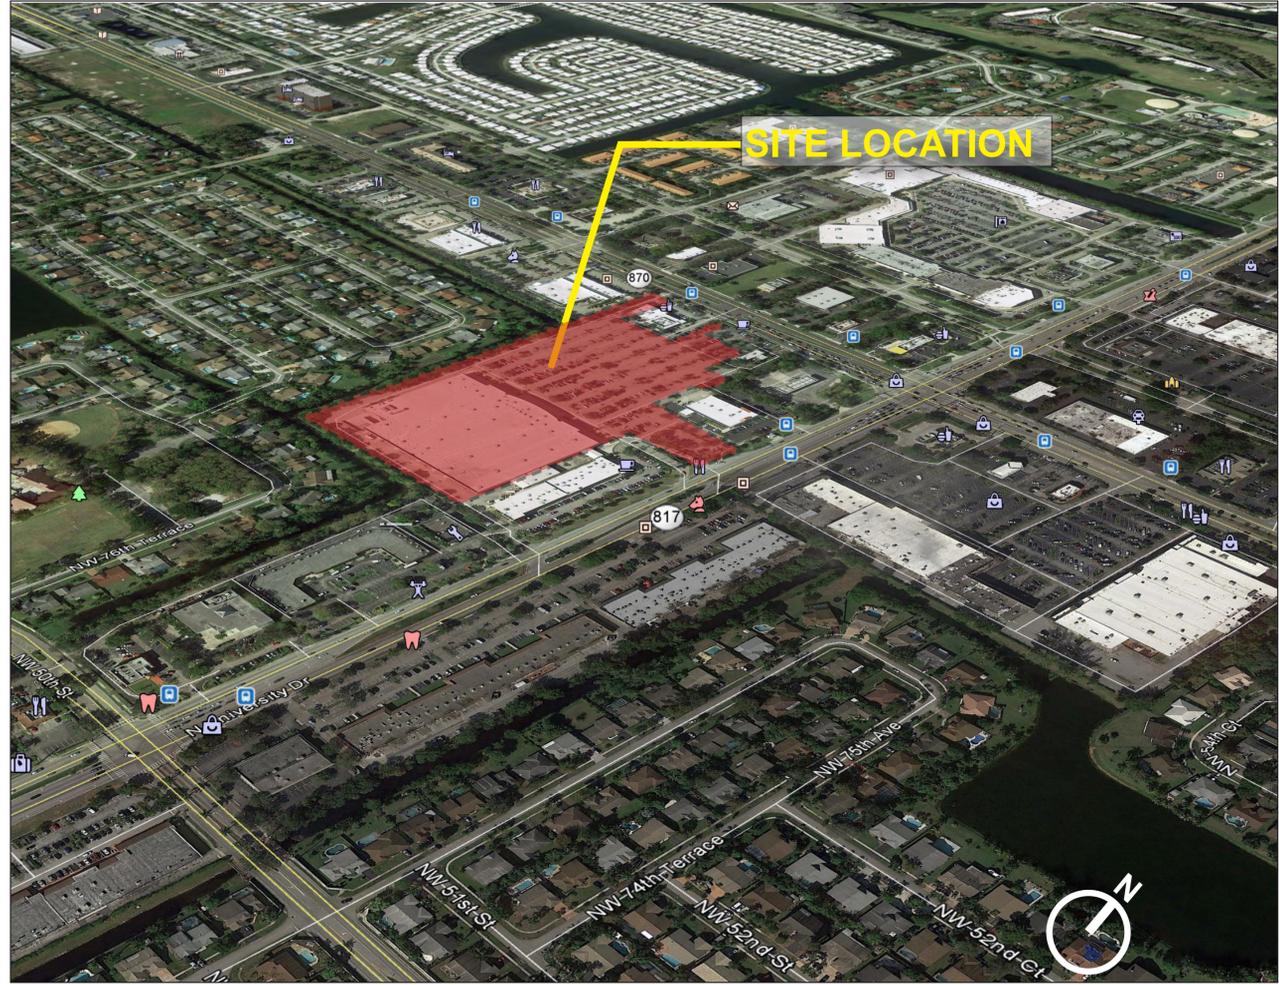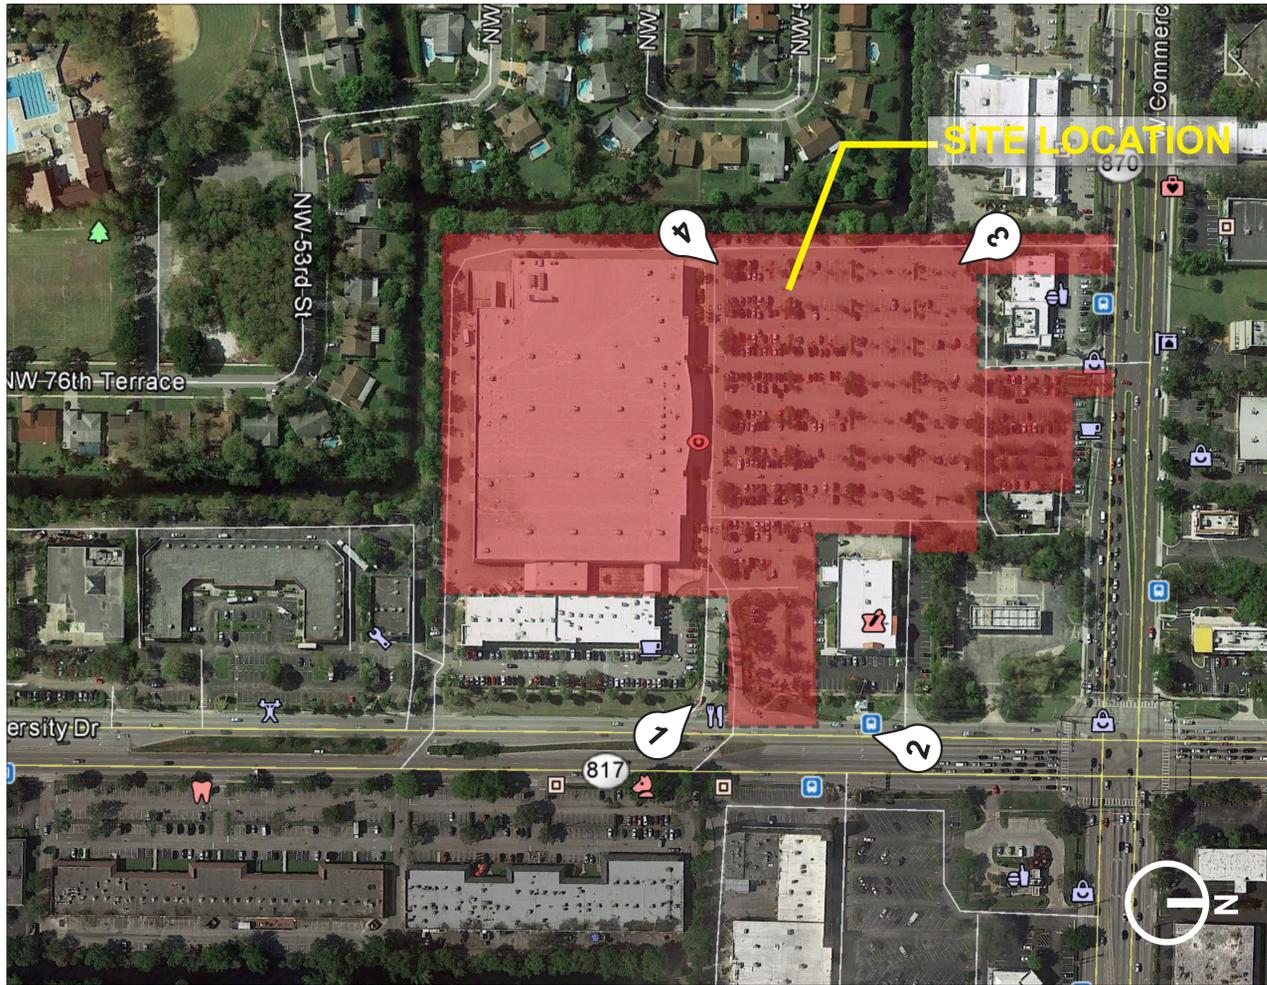

(1)



(2)



(3)



(4)

Copyright © 2020, MODIS ARCHITECTS, L.L.C. All Rights Reserved. | MODIS - Commercial Design | 11/20/2019 | 11/11/20 | University Dr - 1778 - Residential - Exterior - Commercial Design | 11/20/2019 | 11/11/20 | University Dr - 1778 - Residential - Exterior - Commercial Design | 11/20/2019 | 11/11/20

THIS DRAWING IS THE PROPERTY OF MODIS ARCHITECTS, L.L.C. AND IS NOT TO BE REPRODUCED OR COPIED IN ANY MANNER WITHOUT THE WRITTEN CONSENT OF MODIS ARCHITECTS, L.L.C. ANY REPRODUCTION OR COPIING OF THIS DRAWING WITHOUT THE WRITTEN CONSENT OF MODIS ARCHITECTS, L.L.C. IS STRICTLY PROHIBITED. THE CONTRACTOR SHALL CAREFULLY REVIEW THIS DRAWING FOR ANY DISCREPANCIES AND REPORT THEM TO THE ARCHITECT IMMEDIATELY UPON DISCOVERY.



4955 SW 75th Avenue
Miami, Florida 33155
Florida Corp.
t. 786.879.8882
f. 786.350.1515
AA#26001777
e. MODIS@MODISarchitects.com

project info :

1778 Lauderdalehill
Residential
New Construction
Lauderhill, FL

seal :

ROBERT K. MORISSETTE, AIA, NCARB, LEED AP BD+C, CDP
FLORIDA REGISTERED ARCHITECT # AR 93259

revisions :

1	09.24.2019	DRC SUBMITTAL
2	01.06.2020	DRC RESUBMITTAL #1
3	08.03.2020	DRC RESUBMITTAL #2
4	10.27.2020	DRC RESUBMITTAL #3

drawing data :

**SITE IMAGES AND
CONTEXT MAP**

project number :

#18181

drawn by :

proj. manager :

AT PA

drawing scale :

drawing date :

As Shown 10/27/2020

phase :

DRC RESUBMITTAL #3

sheet number :

A001


Unit Mix Breakdown:

Overall Development Unit Mix					
Unit Type	SF/Unit Required (Under RM-40)	SF/Unit Provided	Total Units	Gross SF	% Totals
STUDIO	n/a	468 sf	34 units	15,912 sf	7%
STUDIO-L/W	n/a	468 sf	3 units	1,404 sf	1%
1BD - A1	600 sf	663 sf	138 units	91,494 sf	28%
1BD +D - A2	600 sf	744 sf	110 units	81,840 sf	22%
1BD - A1-L/W	600 sf	663 sf	8 units	5,304 sf	2%
2BD - B1	800 sf	912 sf	158 units	144,096 sf	32%
2BD - B1-L/W	800 sf	912 sf	9 units	8,208 sf	2%
3BD - C1	1,000 sf	1,120 sf	38 units	42,560 sf	8%
3BD - C1-L/W	1,000 sf	1,120 sf	3 units	3,360 sf	1%
Grand Total			501 units	394,178 sf	100%

Project Zoning Data :

SITE INFORMATION		
Site Area:	Square Footage (sf)	Acres (ac)
Gross Site Area	806,957.00 sf	14.16 ac
Net Site Area	597,744.63 sf	13.72 ac
Existing Zoning: General Commercial (CG)		
Proposed Zoning: RM-40		
Required Density:	40 du/ac	566.4 units
Proposed Density:	35 du/ac	501 units
REGULATORY GUIDELINES		
Building Setbacks	Required	Proposed
East - University Drive (Front)	61'-0"	225'-4"
West - Rear	51'-4"	94'-10"
North - Commercial Blvd. (Street Side)	N/A	N/A
South - Interior Side	51'-4"	91'-10"
Site Calculations	Required	Proposed
Overall Development Lot Coverage	209,211 sf 35%	18.9% 113,048 sf
FAR	N/A	0.94 559,632 sf
Open Space (Pervious-Landscape)	N/A	16.7% 99,644.63
Open Space Impervious (Sidewalks, pool deck)	N/A	8.1% 48,360 sf
Open Space (Incl. Sidewalks, pool deck, Landscape)	N/A	24.8% 148,005 sf
VUA (Vehicular Use Area)	N/A	56.3% 336,692 sf
Building Height	Required	Proposed (TOS-Main Roof)
Bldg Type 1		(6 Stories) 61'-0"
Bldg Type 2		(4 Stories) 41'-8"
Bldg Type 3	8 Story 100	(5 Stories) 51'-4"
Bldg Type 4		(6 Stories) 61'-0"
Bldg Type 5		(6 Stories) 61'-0"
Club House		(2 Stories) 22'-4"
Required Off-Street Parking - Transect Zone 4	# DU or sf	# Spaces
Residential Uses		
Min 1.5 sp/unit	501 units	751.5 sp
Total Required :		751.5 sp
Provided (Off-Street Parking)	Standard	HC
Surface Parking	855 sp	18 sp
Grand Total Provided :		873 sp
Off-Street Loading Spaces - Transect Zone 4	Required	Proposed
Residential (1/100 Units + 1/each additional 100 units)	1(420 sf) + 4(200 sf) = 5	9(240 sf) 12'x20'

PROJECT LOCATION

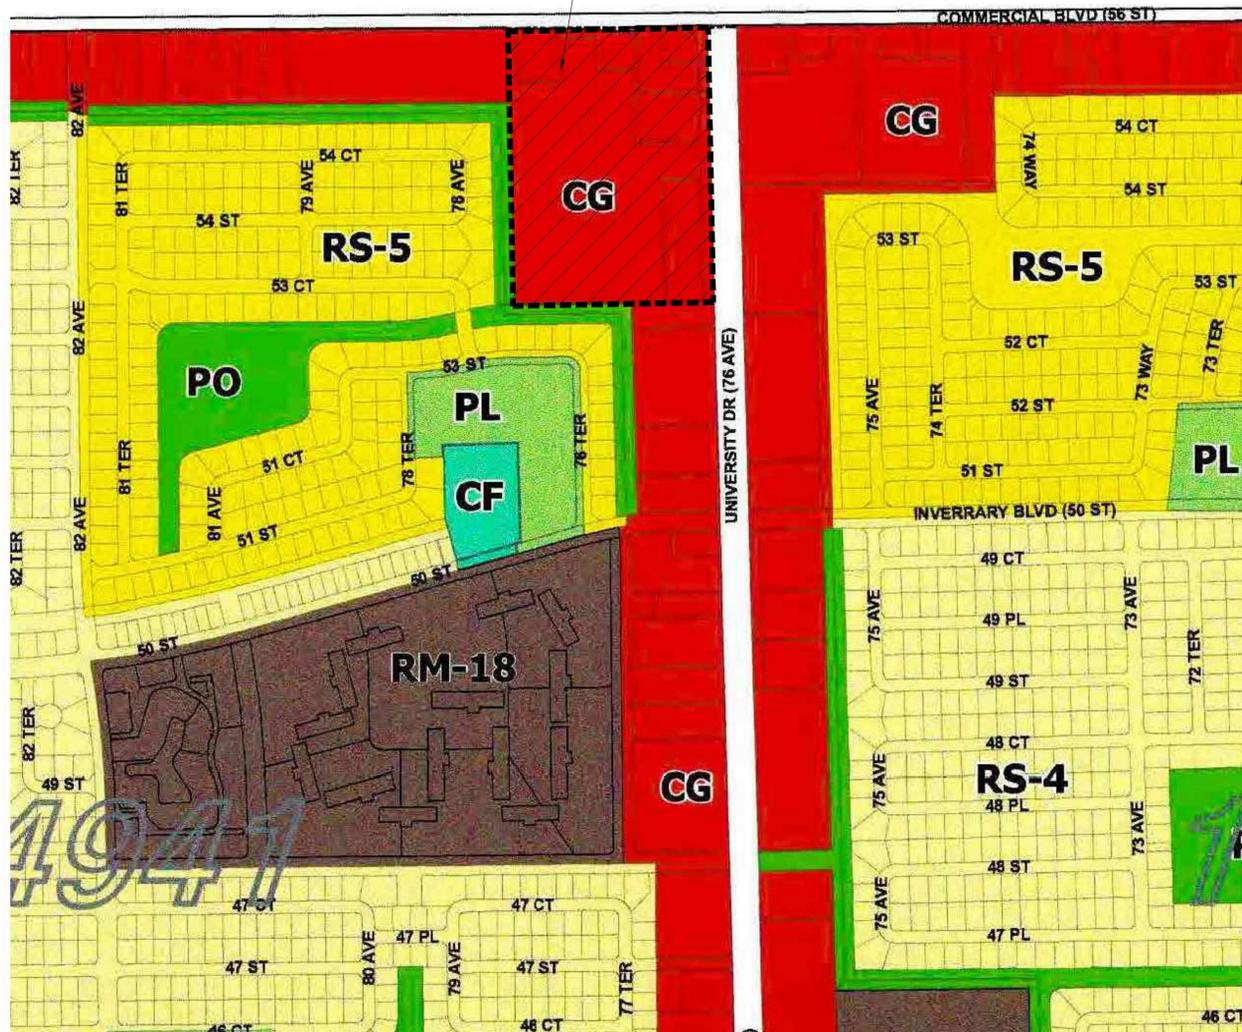

01 Zoning Map
SCALE 1/8" = 1'-0"



MODIS architects
 t. 786.879.8882
 f. 786.350.1515
 AA#26001777
 e. MODIS@MODISarchitects.com

4955 SW 75th Avenue
 Miami, Florida 33155

project info :

1778 Lauderdalehill Residential New Construction
 Lauderdalehill, FL

seal :

ROBERT K. MORISSETTE, AIA, NCARB, LEED AP BD+C, CDP
 FLORIDA REGISTERED ARCHITECT # AR 93259

revisions :

1	09.24.2019	DRC SUBMITTAL
2	01.06.2020	DRC RESUBMITTAL #1
3	08.03.2020	DRC RESUBMITTAL #2
4	10.27.2020	DRC RESUBMITTAL #3

drawing data :

OVERALL DEVELOPMENT DATA

project number : #18181


drawn by : AT **proj. manager :** PA

drawing scale : As Shown **drawing date :** 10/27/2020

phase : DRC RESUBMITTAL #3

sheet number : **A002**

Copyright © 2020, MODIS ARCHITECTS, L.L.C. All Rights Reserved. | MODIS architects, L.L.C. is a registered professional architectural firm in the state of Florida. This drawing is the property of MODIS ARCHITECTS, L.L.C. and is not to be reproduced or copied in whole or in part without the prior written consent of MODIS ARCHITECTS, L.L.C. All drawings are to be used for the project and site specific only. No other project scales are stated. The contractor shall carefully review all drawings and specifications for accuracy and compliance with all applicable laws, codes, and regulations. MODIS ARCHITECTS, L.L.C. is not responsible for any errors or omissions on this drawing.

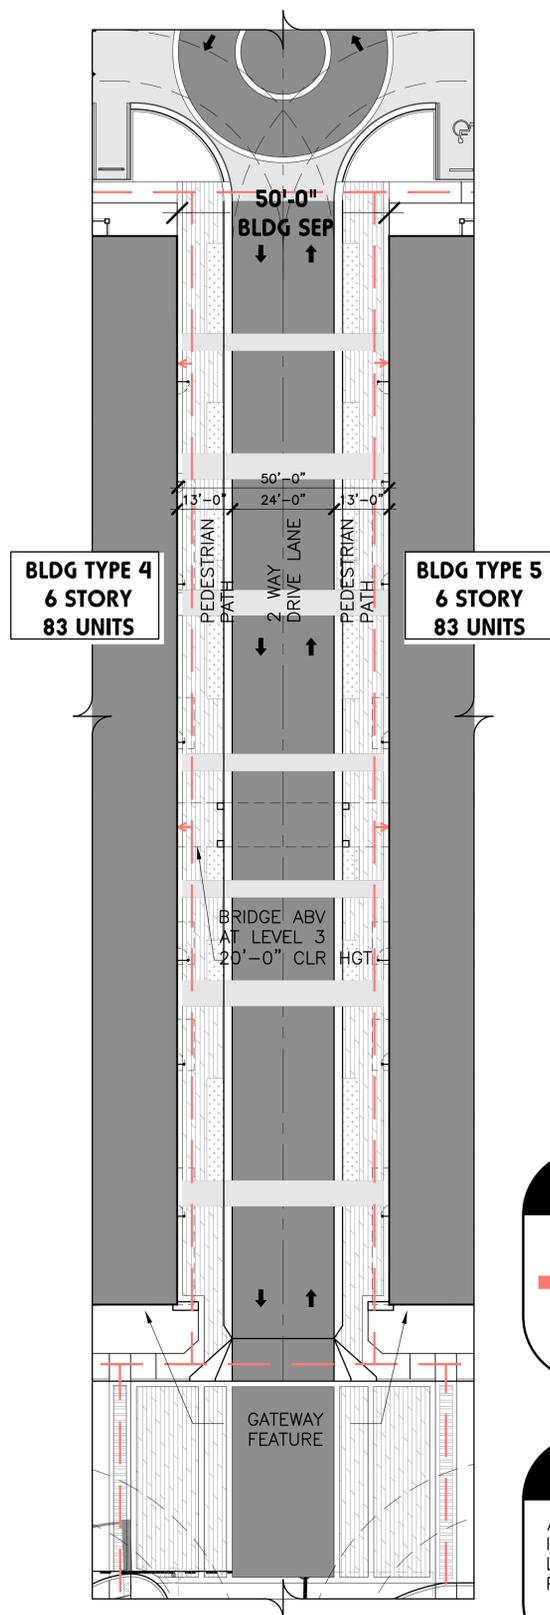

Gateway Feature

N.T.S.



Proposed Art Installation at Bridge


N.T.S.

Legend :

 PEDESTRIAN PATHWAY
MIN. (5) FEET WIDE

Notes :

ALL PROPOSED SITE FURNISHING IS ILLUSTRATIVE. FINAL FINISH, LOCATION AND QUANTITY SHALL BE PROVIDED AT TIME OF PERMITTING.

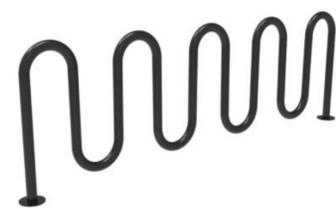

Imagery of Proposed Site Furnishing

N.T.S.

01 Main Entry Drive Enlarged Plan

SCALE: 1" = 30'-0"



modis architects

4955 SW 75th Avenue
Miami, Florida 33155
e. MODIS@MODISarchitects.com

t. 786.879.8882
f. 786.350.1515
AA#26001777

project info :

**1778 Lauderdale
Residential
New Construction**
Lauderhill, FL

seal :

ROBERT K. MORISSETTE, AIA, NCARB, LEED AP BD+C, CDP
FLORIDA REGISTERED ARCHITECT # AR 93259

revisions :

1	09.24.2019	DRC SUBMITTAL
2	01.06.2020	DRC RESUBMITTAL #1
3	08.03.2020	DRC RESUBMITTAL #2
4	10.27.2020	DRC RESUBMITTAL #3

drawing data :

SITE DETAILS

project number : #18181

drawn by : AT	proj. manager : PA
drawing scale : As Shown	drawing date : 10/27/2020

phase : DRC RESUBMITTAL #3

sheet number : **A006**


Copyright © 2020, MODIS ARCHITECTS, LLC. All Rights Reserved. 1. MODIS - Designer/2019. 2. Drawing/18181 - Lauderdale Residential - Exterior Construction/Detail/11. Schedule/18181 - Lauderdale Residential - Exterior Construction/Detail/11. Schedule/18181. File: 18181_01.dwg

THIS DRAWING IS THE PROPERTY OF MODIS ARCHITECTS, LLC AND IS NOT TO BE REPRODUCED OR COPIED IN ANY MANNER WITHOUT THE WRITTEN CONSENT OF MODIS ARCHITECTS, LLC. ANY DRAWING, SKETCH, OR PHOTOGRAPH TAKEN FROM THIS DRAWING IS TO BE USED ONLY FOR THE PROJECT AND NOT FOR ANY OTHER PROJECT. SCALES ARE AS STATED. THE CONTRACTOR SHALL CAREFULLY REVIEW THIS DRAWING FOR ANY DISCREPANCIES AND REPORT THEM IMMEDIATELY TO THE ARCHITECT. MODIS ARCHITECTS, LLC IS NOT RESPONSIBLE FOR ANY ERRORS OR OMISSIONS IN THIS DRAWING.



Imagery of Proposed Site Furnishing

N.T.S.

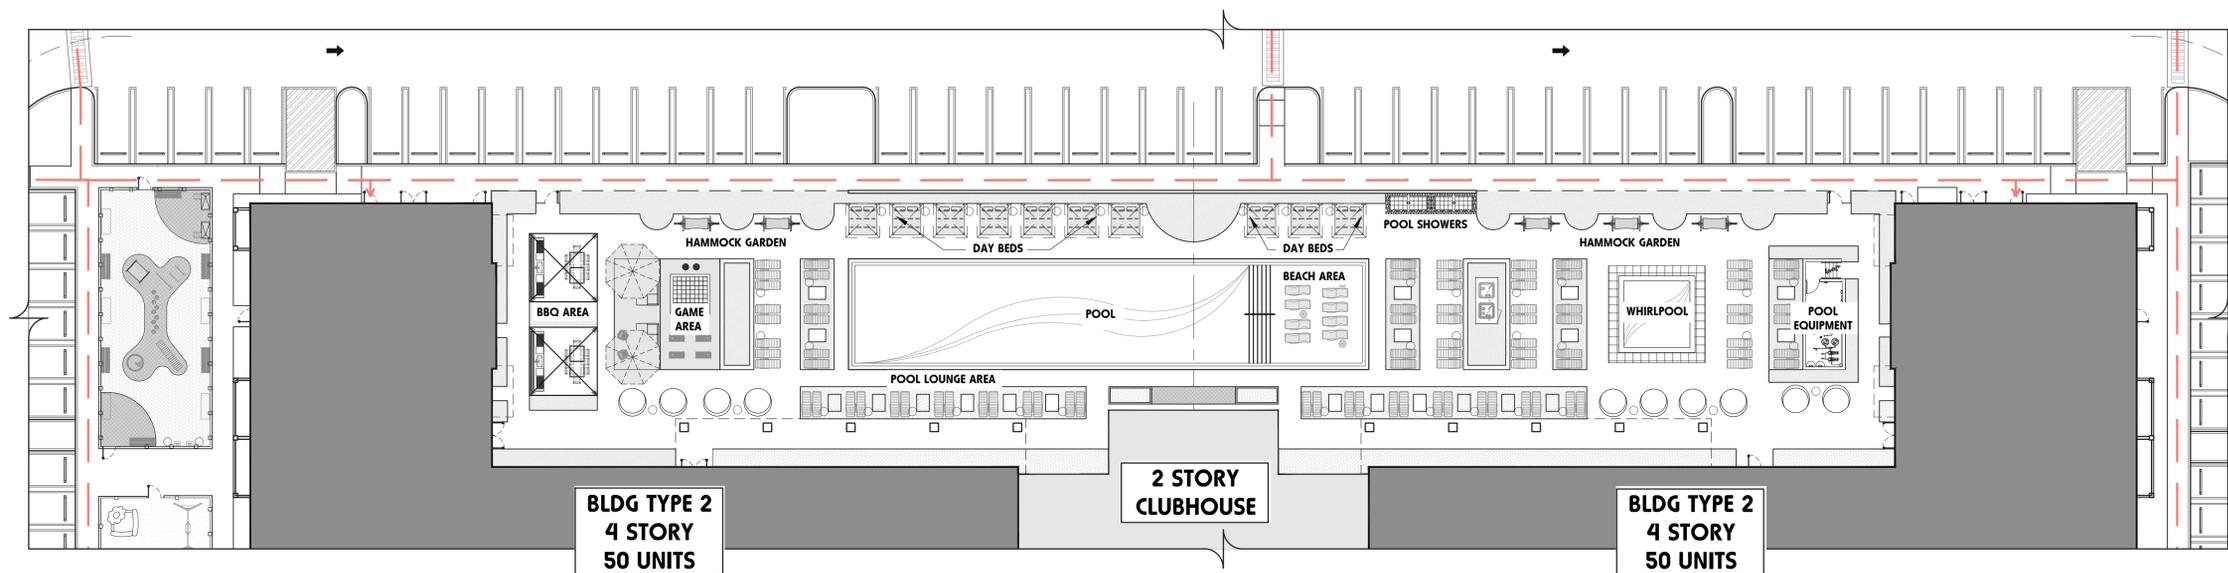

Notes :

ALL PROPOSED SITE FURNISHING IS ILLUSTRATIVE. FINAL FINISH, LOCATION AND QUANTITY SHALL BE PROVIDED AT TIME OF PERMITTING.

Legend :

— PEDESTRIAN PATHWAY MIN. (5) FEET WIDE

03 Pool Deck Enlarged Plan

SCALE: 1"=30'-0"



4955 SW 75th Avenue
Miami, Florida 33155
t. 786.879.8882
f. 786.350.1515
e. MODIS@MODISarchitects.com
AA#26001777

project info :

1778 Lauderdale
Residential
New Construction
Lauderhill, FL

seal :

ROBERT K. MORISSETTE, AIA, NCARB, LEED AP BD+C, CDP
FLORIDA REGISTERED ARCHITECT # AR 93259

revisions :

1	09.24.2019	DRC SUBMITTAL
2	01.06.2020	DRC RESUBMITTAL #1
3	08.03.2020	DRC RESUBMITTAL #2
4	10.27.2020	DRC RESUBMITTAL #3

drawing data :

SITE DETAILS

project number :

#18181

drawn by : proj. manager :

AT PA

drawing scale : drawing date :

As Shown 10/27/2020


phase :

DRC RESUBMITTAL #3

sheet number :

A008

THIS DRAWING IS THE PROPERTY OF MODIS ARCHITECTS, LLC AND IS NOT TO BE REPRODUCED OR COPIED IN ANY MANNER WITHOUT THE WRITTEN CONSENT OF MODIS ARCHITECTS, LLC. ANY REPRODUCTION OR COPIING OF THIS DRAWING WITHOUT THE WRITTEN CONSENT OF MODIS ARCHITECTS, LLC IS STRICTLY PROHIBITED. MODIS ARCHITECTS, LLC AND ITS SPECIALLY IDENTIFIED ARCHITECTS, LICENSING BOARD, AND EMPLOYEES SHALL BE SOLELY RESPONSIBLE FOR ANY OTHER PROJECT SCALES ARE AS STATED. THE CONTRACTOR SHALL CAREFULLY REVIEW THIS DRAWING FOR ANY ERRORS OR OMISSIONS BEFORE PROCEEDING WITH CONSTRUCTION.

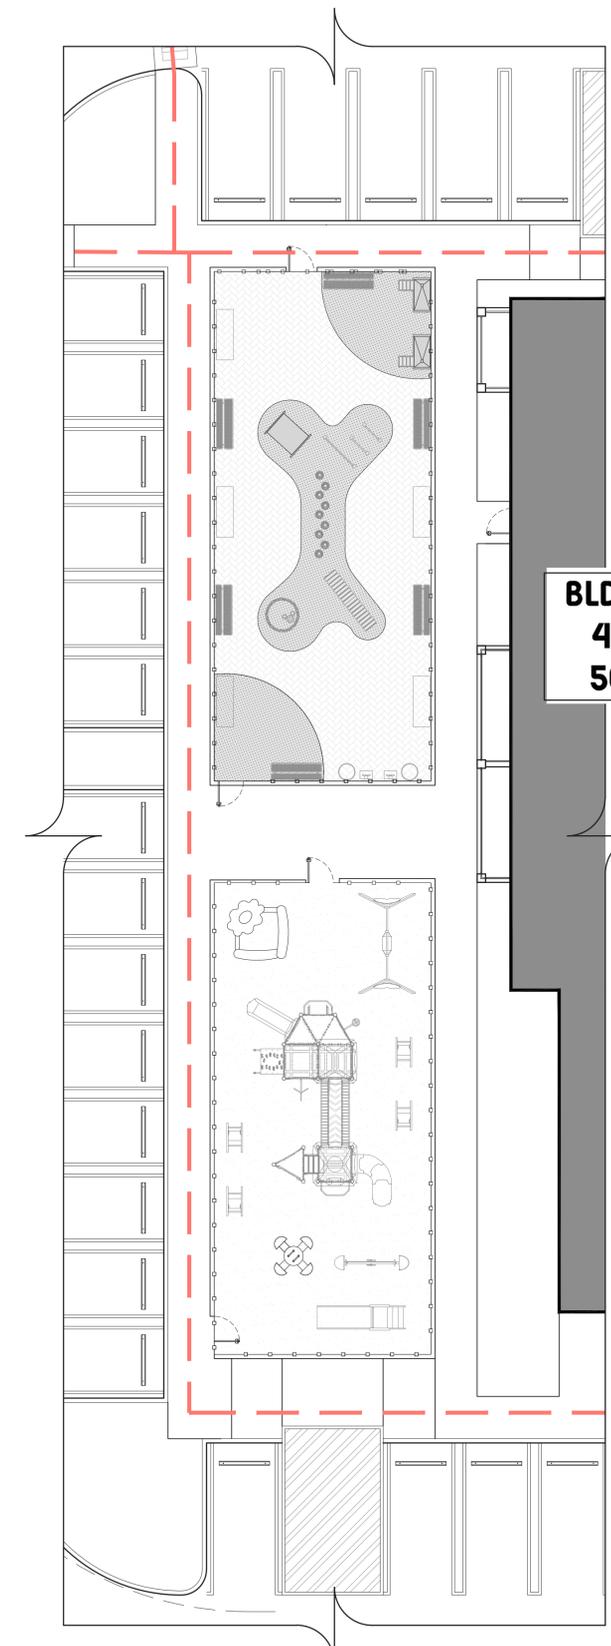

**BLDG TYPE 2
4 STORY
50 UNITS**

Legend :

— PEDESTRIAN PATHWAY MIN. (5) FEET WIDE

Notes :

ALL PROPOSED SITE FURNISHING IS ILLUSTRATIVE. FINAL FINISH, LOCATION AND QUANTITY SHALL BE PROVIDED AT TIME OF PERMITTING.

04 Kids Playground & Dog Park Enlarged Plan
SCALE: 1"=10'-0"



Imagery of Proposed Site Furnishing
N.T.S.

modis architects
4955 SW 75th Avenue
Miami, Florida 33155
t. 786.879.8882
f. 786.350.1515
e. MODIS@MODISarchitects.com
AA#26001777

project info :

**1778 Lauderdale
Residential
New Construction**
Lauderhill, FL

seal :

ROBERT K. MORISSETTE, AIA, NCARB, LEED AP BD+C, CDP
FLORIDA REGISTERED ARCHITECT # AR 93259

revisions :

1	09.24.2019	DRC SUBMITTAL
2	01.06.2020	DRC RESUBMITTAL #1
3	08.03.2020	DRC RESUBMITTAL #2
4	10.27.2020	DRC RESUBMITTAL #3


drawing data :

SITE DETAILS

project number : #18181
drawn by : AT proj. manager : PA
drawing scale : As Shown drawing date : 10/27/2020
phase : DRC RESUBMITTAL #3
sheet number : **A009**

Copyright © 2020, MODIS ARCHITECTS, LLC. All Rights Reserved. 1. MODIS - Designer 2020. 2. MODIS - Designer 2020. 3. MODIS - Designer 2020. 4. MODIS - Designer 2020. 100. MODIS - Designer 2020.

THIS DRAWING IS THE PROPERTY OF MODIS ARCHITECTS, LLC AND IS NOT TO BE REPRODUCED OR COPIED IN ANY MANNER WITHOUT THE WRITTEN CONSENT OF MODIS ARCHITECTS, LLC. ANY REPRODUCTION OR COPIING OF THIS DRAWING WITHOUT THE WRITTEN CONSENT OF MODIS ARCHITECTS, LLC IS STRICTLY PROHIBITED. MODIS ARCHITECTS, LLC IS NOT RESPONSIBLE FOR ANY OTHER PROJECT SCALES ARE AS STATED. THE CONTRACTOR SHALL CAREFULLY REVIEW THIS DRAWING FOR ANY DISCREPANCIES AND REPORT THEM TO THE ARCHITECT IMMEDIATELY UPON DISCOVERY.

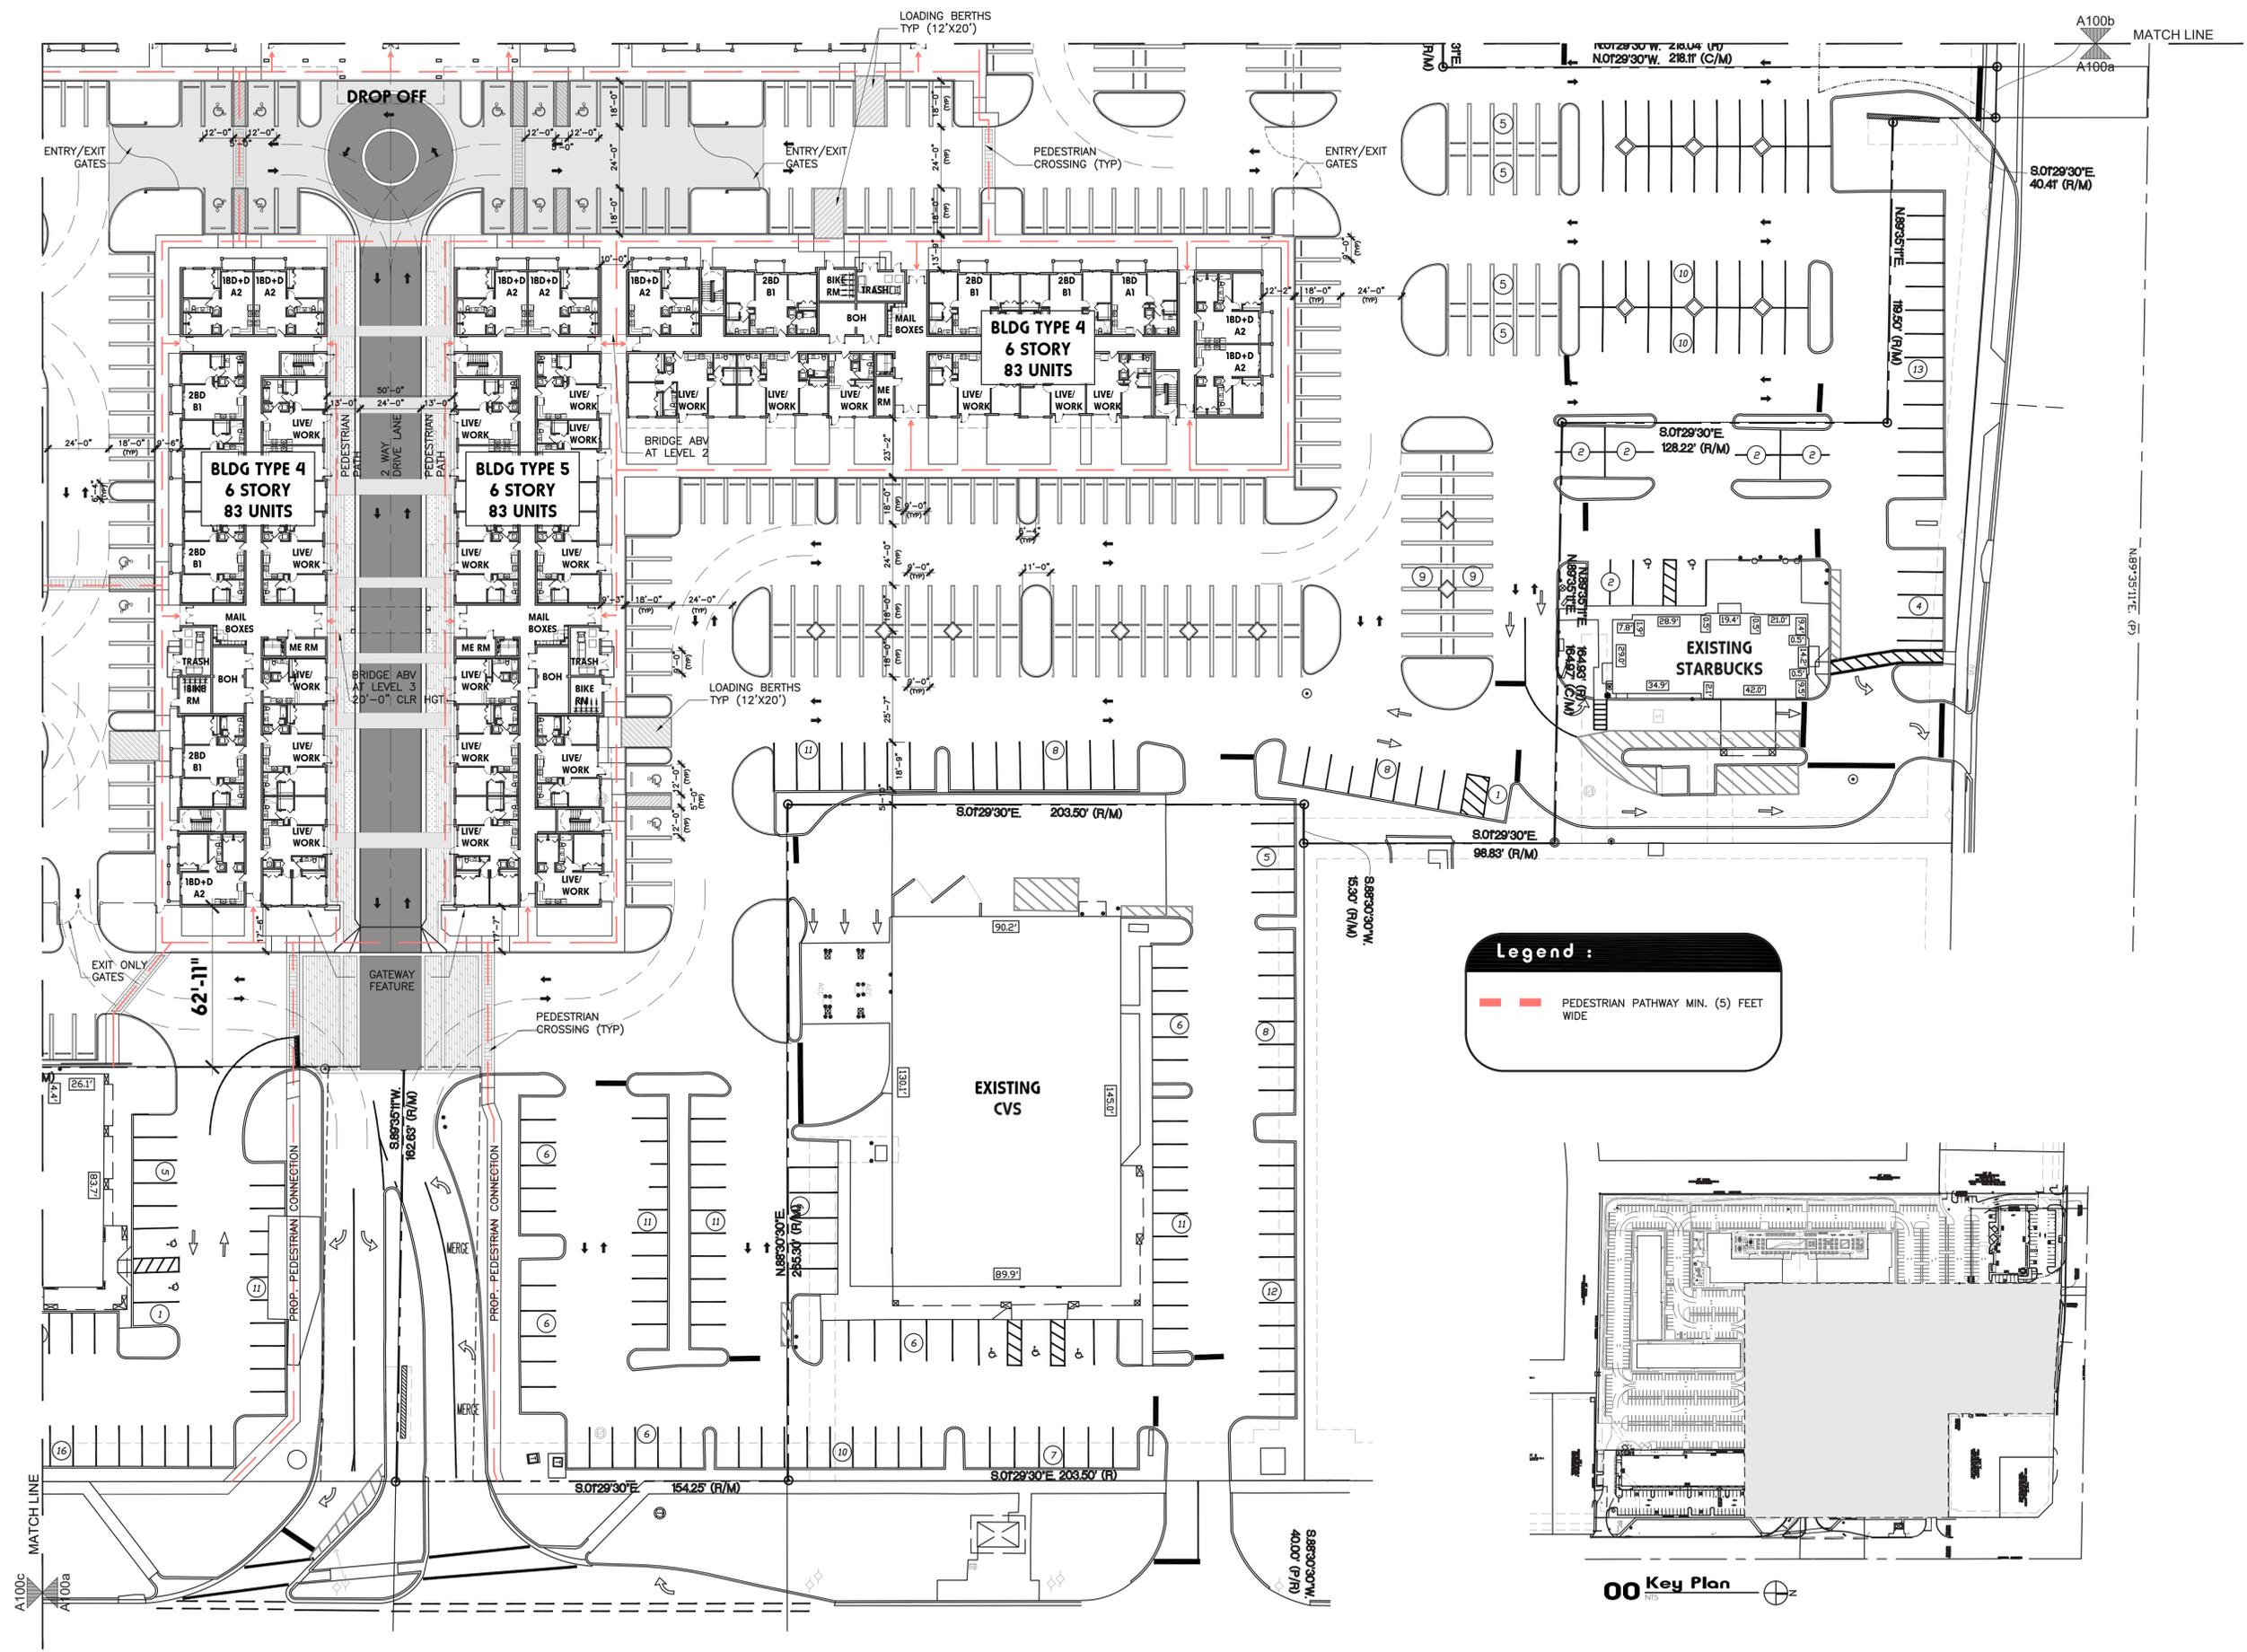

16 Enlarged Partial Site Plan
SCALE: 1"=30'-0"

modis architects
 4955 SW 75th Avenue
 Miami, Florida 33155
 Florida Corp.
 e. MODIS@MODISarchitects.com
 t. 786.879.8882
 f. 786.350.1515
 AA#26001777

project info :

1778 Lauderdalehill
Residential
New Construction
 Lauderdalehill, FL

seal :

ROBERT K. MORISSETTE, AIA, NCARB, LEED AP BD+C, CDP
 FLORIDA REGISTERED ARCHITECT # AR 93259

revisions :

1	09.24.2019	DRC SUBMITTAL
2	01.06.2020	DRC RESUBMITTAL #1
3	08.03.2020	DRC RESUBMITTAL #2
4	10.27.2020	DRC RESUBMITTAL #3

drawing data :

PARTIAL ENLARGED SITE PLAN

project number : #18181

drawn by : AT **proj. manager :** PA

drawing scale : As Shown **drawing date :** 10/27/2020

phase : DRC RESUBMITTAL #3

sheet number : **A100a**

Copyright © 2020, MODIS ARCHITECTS, L.L.C. All Rights Reserved. 1. MODIS - Commercial Design 2.02.2020. Design: 2.02.2020. Design/Author: Robert K. Morissette, AIA, NCARB, LEED AP BD+C, CDP. Drawing: 10/27/2020. Drawing/Author: Robert K. Morissette, AIA, NCARB, LEED AP BD+C, CDP.

THIS DRAWING IS THE PROPERTY OF MODIS ARCHITECTS, L.L.C. AND IS NOT TO BE REPRODUCED OR COPIED IN WHOLE OR IN PART WITHOUT THE WRITTEN CONSENT OF MODIS ARCHITECTS, L.L.C. ANY DRAWING, SKETCH, OR PHOTOGRAPH TAKEN FROM THIS DRAWING IS TO BE USED ONLY FOR THE PROJECT AND SITE SPECIFICALLY IDENTIFIED HEREIN AND IS NOT TO BE USED FOR ANY OTHER PROJECT. SCALES ARE AS STATED. THE CONTRACTOR SHALL CAREFULLY REVIEW ALL DIMENSIONS AND CONDITIONS SHOWN ON THESE PLANS AND VERIFY THEM WITH THE FIELD. MODIS ARCHITECTS, L.L.C. AND ITS ARCHITECTS, ENGINEERS, AND CONSULTANTS SHALL NOT BE RESPONSIBLE FOR ANY ERRORS OR OMISSIONS ON THESE PLANS.

