

MDX

ENGINEERING

510 SHORELINE STREET

MIAMI, FL 33136


PROJECT NUMBER

RAUL PACHECO/CEL: 305-458-7477

SEAL

THIS ITEM MAY NOT BE COPIED, SCALED AND
SEALED BY KELLY DE JESUS A-S-A-1001 OR THE
PRINTED COPIES OF THIS DOCUMENT AND NOT
THE ORIGINAL DOCUMENTS ARE NOT
LEGALLY VALID. THE ORIGINAL DOCUMENTS
MUST BE REFERRED TO AND
ENGINEER OF RECORD
RAUL PACHECO AIA, RAZ2
PROFESSIONAL ENGINEER
PE 1159
510 SHORELINE STREET
MIAMI, FL 33136
305-458-7477

SIMPLY DELICIOUS BAKERY
5710 W OAKLAND PARK BLVD.
LAUDERHILL, FL 33313

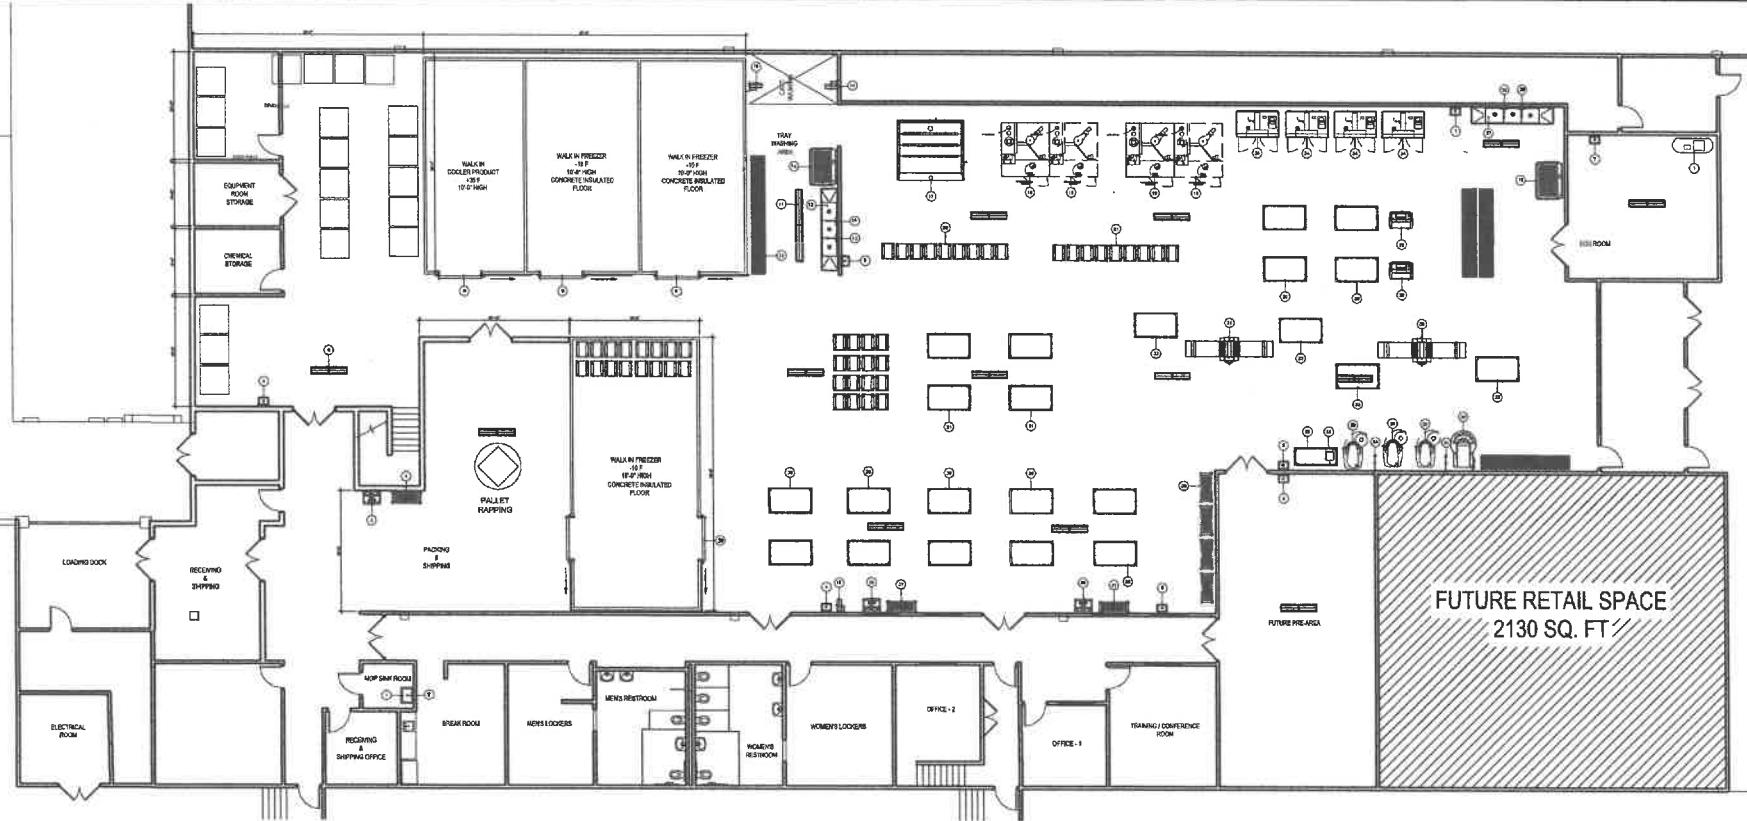

PROPOSE EQUIPMENT LAYOUT PLAN

SCALE: 1/8" = 1'-0"

EQUIPMENT SCHEDULE

ITEM NO	QTY	EQUIPMENT CATEGORY	EQUIPMENT REMARKS
1	1	TWO STAGE AIR COMPRESSOR	-
1	1	HOP SINK	-
2	1	FAUCET, SERVICE SINK	-
3	1	MOBILE COMPUTER STATION	-
4	1	MOBILE WORK TABLE	-
5	6	SINK, HAND, WALL MOUNT	-
6	1	FLOOR DRAIN - PVC	-
7	2	SINK, HAND, WALL MOUNT	-
8	1	WALK-IN COOLER	-
9	2	WALK-IN FREEZER	-
10	1	LOT SHELVING UNIT, STARTER, METAL, WIRE	-
11	1	FLOOR DRAIN	-
12	1	(1) COMPARTMENT SINK	-
13	1	FAUCET, PRE-RINSE W/ ADD-ON	-
14	1	FAUCET, PRE-RINSE W/ ADD-ON	-
15	2	WAREWASHER, POT & PAN, DOOR TYPE	-
16	3	HOST REEL WITH GUN	-
17	1	EXISTING ROTATED OVEN	EXISTING
18	2	OVEN, ROLL-IN & RACK	EXISTING
19	1	OVEN, ROLL-IN & RACK	FUTURE
20	1	OVEN, ROLL-IN & RACK	-
		LOT RACK, BIN PAN	-

EQUIPMENT SCHEDULE

ITEM NO	QTY	EQUIPMENT CATEGORY	EQUIPMENT REMARKS
21	3	MOBILE WORK STATION	-
22	1	LOT RACK, BIN PAN	-
23	1	MOBILE WORK STATION	-
24	1	DIGITAL SCALE	-
25	2	ROLLER, POT	-
26	1	ROLLER, FLOOR	EXISTING
27	1	MIXER, FLOOR	-
28	1	MIXER, SPRAL	-
29	1	(1) COMPARTMENT SINK	EXISTING
30	2	FAUCET, PRE-RINSE W/ ADD-ON	-
31	2	BREAD HOLDER, TABLE TOP	EXISTING
32	1	MOBILE WORK STATION	-
33	2	DOUGH SHEETER, FLOOR	-
34	4	MOBILE WORK STATION	-
35	1	PROOFER/STARTER	-
36	1	MOBILE WORK TABLE	-
37	2	MOBILE WORK TABLE	-
38	2	MOBILE COMPUTER STATION	-
39	1	WALK-IN FREEZER	-

PROJECT TITLE:
ADDRESS:
REVISIONS DATE

SHEET TITLE:
**PROPOSE
EQUIPMENT PLAN**

DRAWN BY: RP
CHECKED BY: ELYIS
DATE: 3/03/2001
SCALE: AS SHOWN

DRAWING NUMBER:

A-1

SHEET NUMBER: 1 of 1

Project No: 42447