
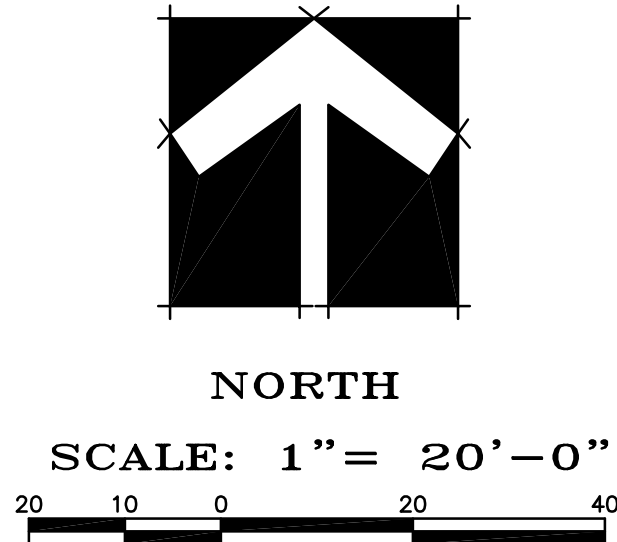


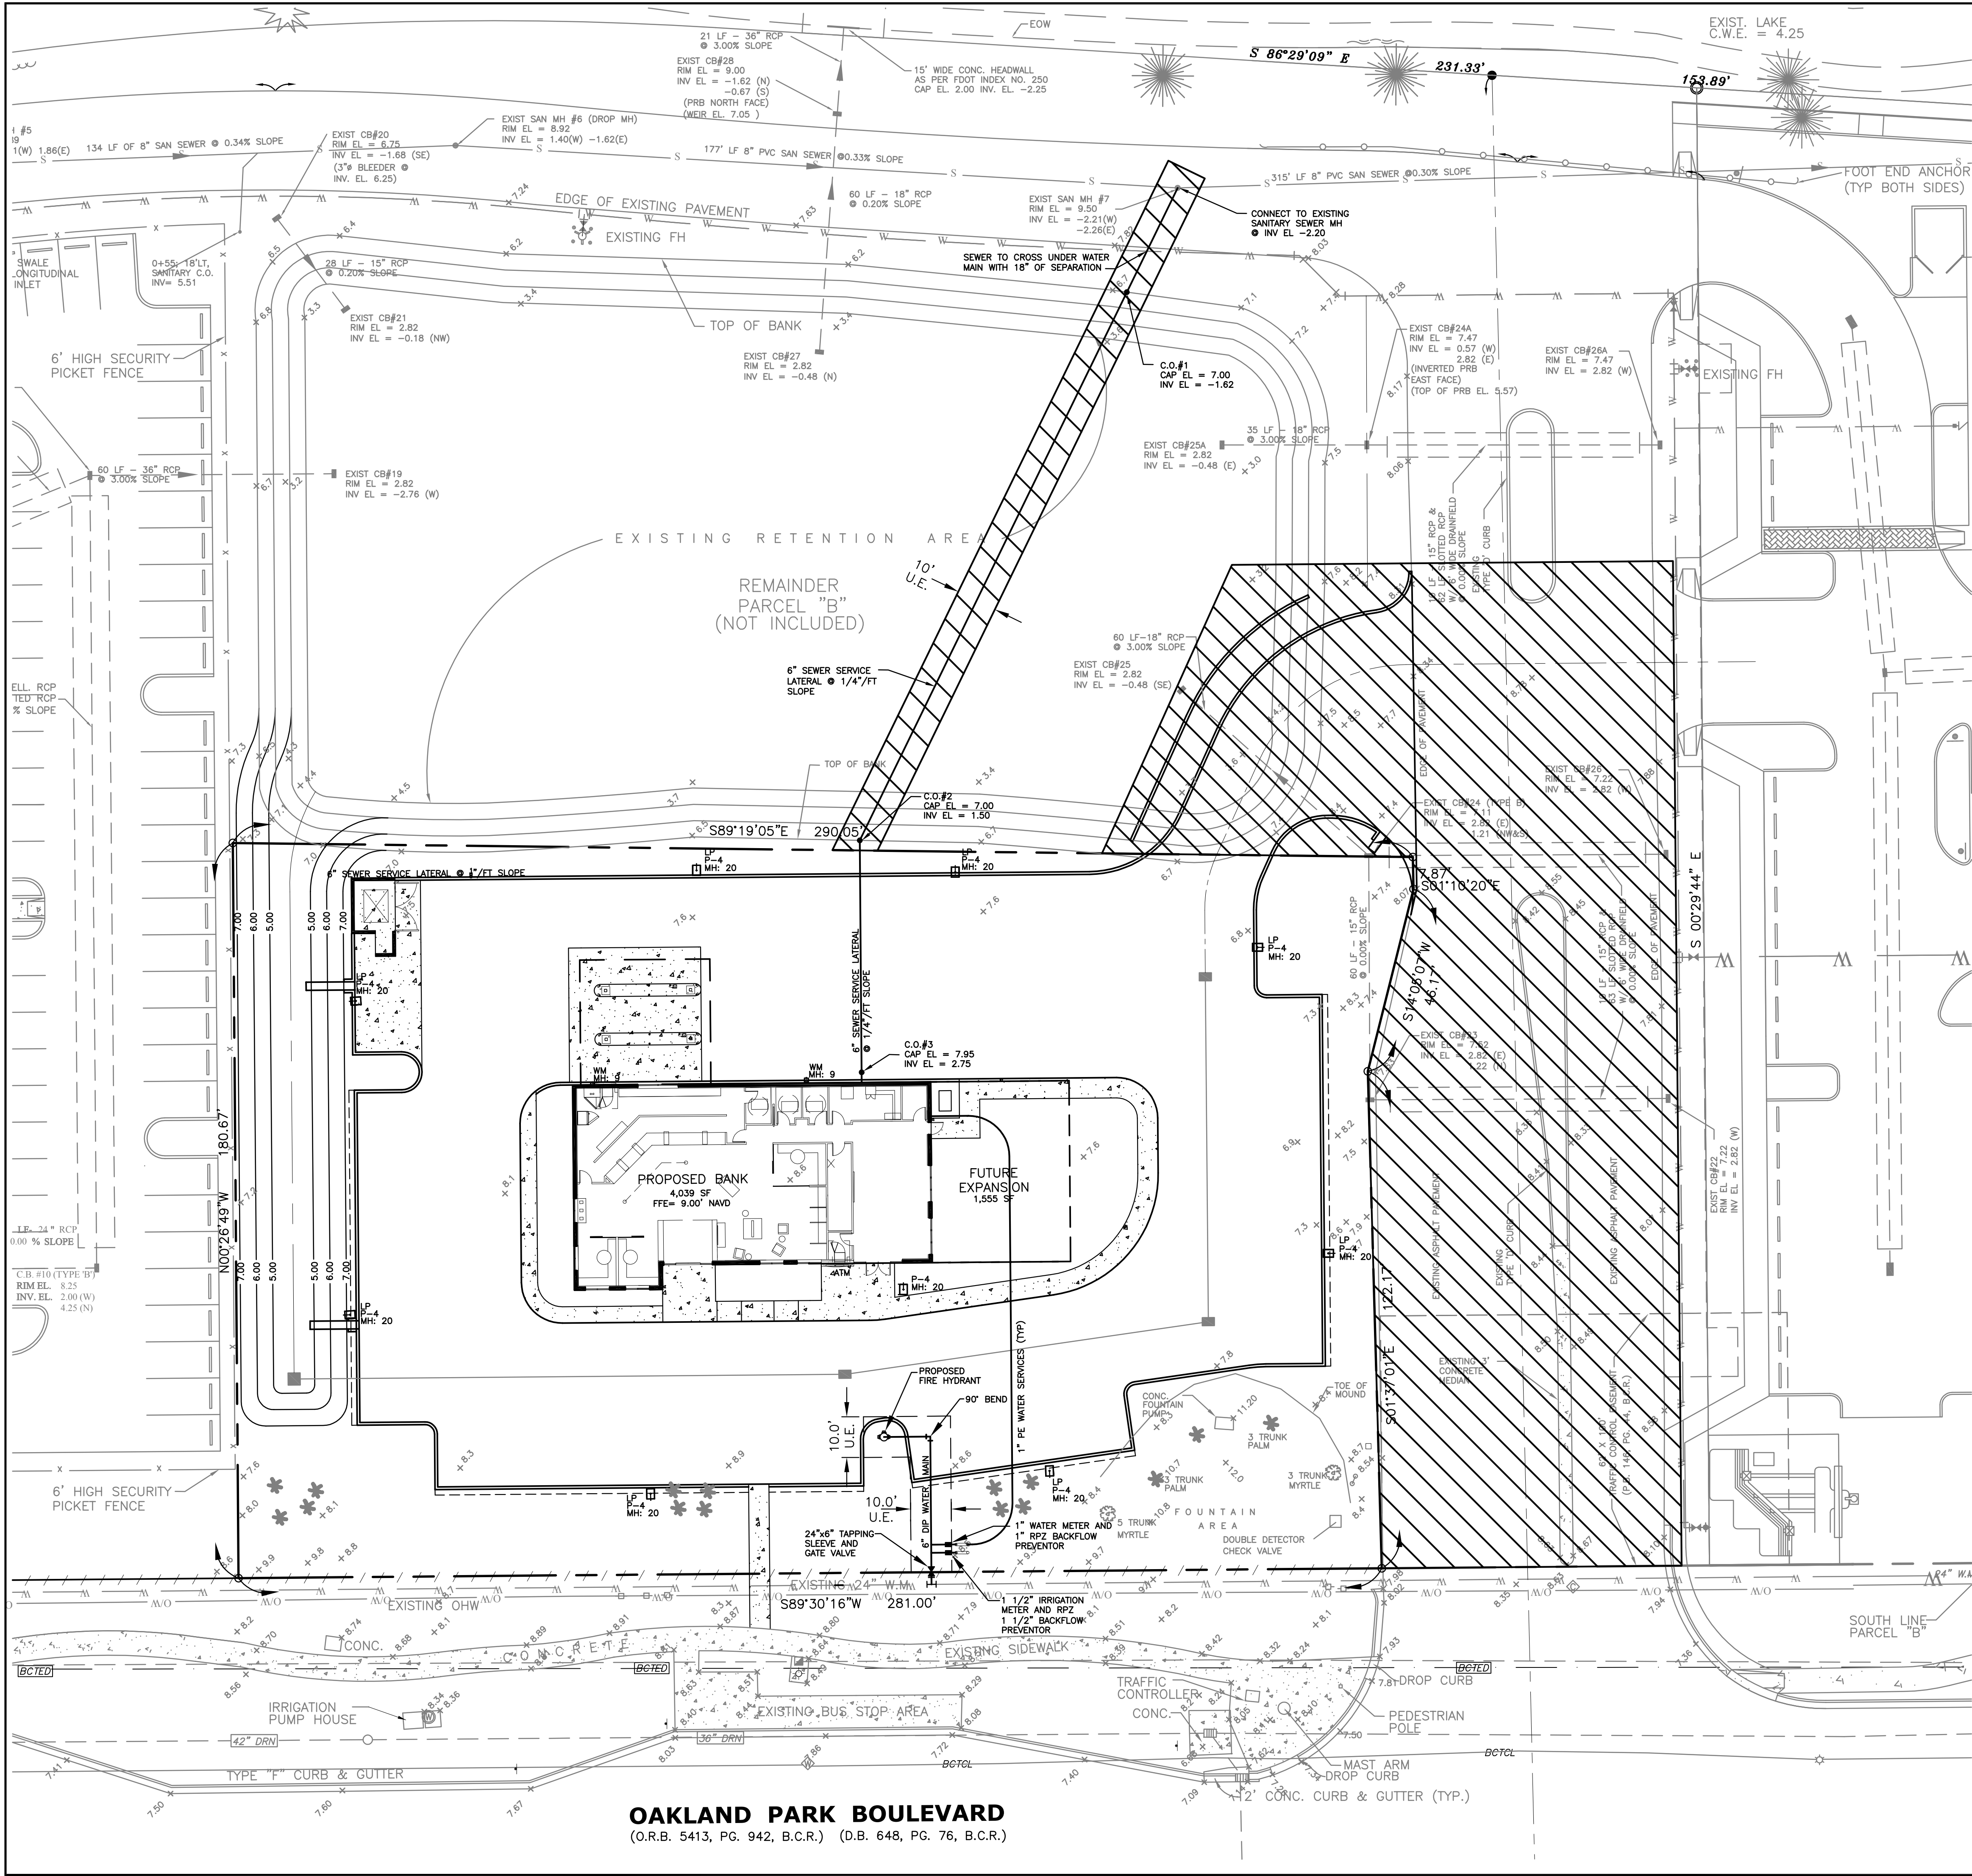

48 HOURS BEFORE DIGGING
BROWARD · PALM BEACH · INDIAN RIVER
ST. LUCIE · MARTIN COUNTIES
CALL FREE
1-800-638-4097
SUNSHINE 811
NOTIFICATION CENTER

LEGEND :

- EXISTING**
- | | | | |
|--------|--|---|--|
| —S— | EXIST. SAN. SEWER
W/DIRECTION OF FLOW | — | LIMITS OF EXIST. CONCRETE
SIDEWALKS, PORCHES & PADS |
| —G— | EXIST. GAS LINE | — | CENTERLINE |
| —T— | EXIST. UNDERGROUND
TELEPHONE | — | EXIST. R/W LINE |
| —O/W— | EXIST. OVERHEAD
ELECTRIC | — | EXIST. PAVEMENT |
| — | EXIST. STORM SEWER LINE | — | EXIST. CONC. CURB |
| —C/TV— | EXIST. "CABLE TELEVISION"
UNDERGROUND CABLE | — | EXISTING FENCE |
| +0.00 | EXISTING ELEVATION | — | EXISTING WOOD UTILITY POLE |
| — | EXISTING LIGHT POLE | — | EXIST. CONCRETE UTILITY POLE |
| — | EXIST. CATCH BASIN | — | EXIST. WATER LINE |
| | | — | EXIST. FORCE MAIN
W/DIRECTION OF FLOW |

- PROPOSED**
- | | | | |
|---|---|---|--|
| — | LIMITS OF ASPHALT PAVEMENT | — | PROPOSED WATER LINE |
| — | LIMITS OF ASPHALT REMOVAL | — | PROPOSED FORCE MAIN
W/DIRECTION OF FLOW |
| — | LIMITS OF CONCRETE
SIDEWALKS, PORCHES & PADS | — | PROPOSED SAN. SEWER
W/DIRECTION OF FLOW |
| — | LIMITS OF BRICK PAVERS | — | PROPOSED GAS LINE |
| — | SURFACE FLOW ARROW | — | PROPOSED UNDERGROUND
TELEPHONE |
| — | PROPERTY LINE | — | PROPOSED UNDERGROUND
ELECTRIC |
| — | CENTERLINE | — | PROPOSED STORM SEWER LINE |
| — | R/W LINE | — | PROPOSED "CABLE TELEVISION"
UNDERGROUND CABLE |
| — | PROPOSED PAVEMENT | — | PROPOSED ELEVATION |
| — | PROPOSED CONCRETE CURB | — | PROPOSED LIGHT POLE |
| — | PROPOSED FENCE | | |
| — | PROPOSED WOOD UTILITY POLE | | |
| — | PROPOSED CONCRETE UTILITY POLE | | |

OAKLAND PARK BOULEVARD
(O.R.B. 5413, PG. 942, B.C.R.) (D.B. 648, PG. 76, B.C.R.)

DRWG. TITLE : **WATER & SEWER PLAN**
PROJECT : **WE FINANCIAL CREDIT UNION**
6079 WEST OAKLAND PARK BLVD.
CLIENT : **WE FLORIDA FINANCIAL**

SEAL

PROJECT NO. 311.01
DRAWN BY D.A.F.
DESIGNED BY D.A.F.
CHECKED BY D.A.F.
DATE : 11-28-16
DWG. NO. **WS-1**
SHT. NO. 8 of 18
REVISIONS :

ENGINEERING AND PLANNING
USERS MAIL: 4595 HITTING TRAIL LAKE NORTH, FL 33467
DELIVERIES: 8461 LAKE WORTH ROAD, LAKE WORTH, FL 33467
BROWARD: (954) 524-9800 FAX: (954) 522-6502
PALM BEACH: (561) 557-5950 FAX: (561) 557-9044
e-mail: teamcd@aol.com Certificate of Autho. #EB-000 6081

CDI

DANIEL A. FITE, P.E.
LICENSE #38671