




LAUDERHILL CROSSINGS
5700-5750-5770
WEST OAKLAND PARK BOULEVARD
LAUDERHILL, FLORIDA 33313

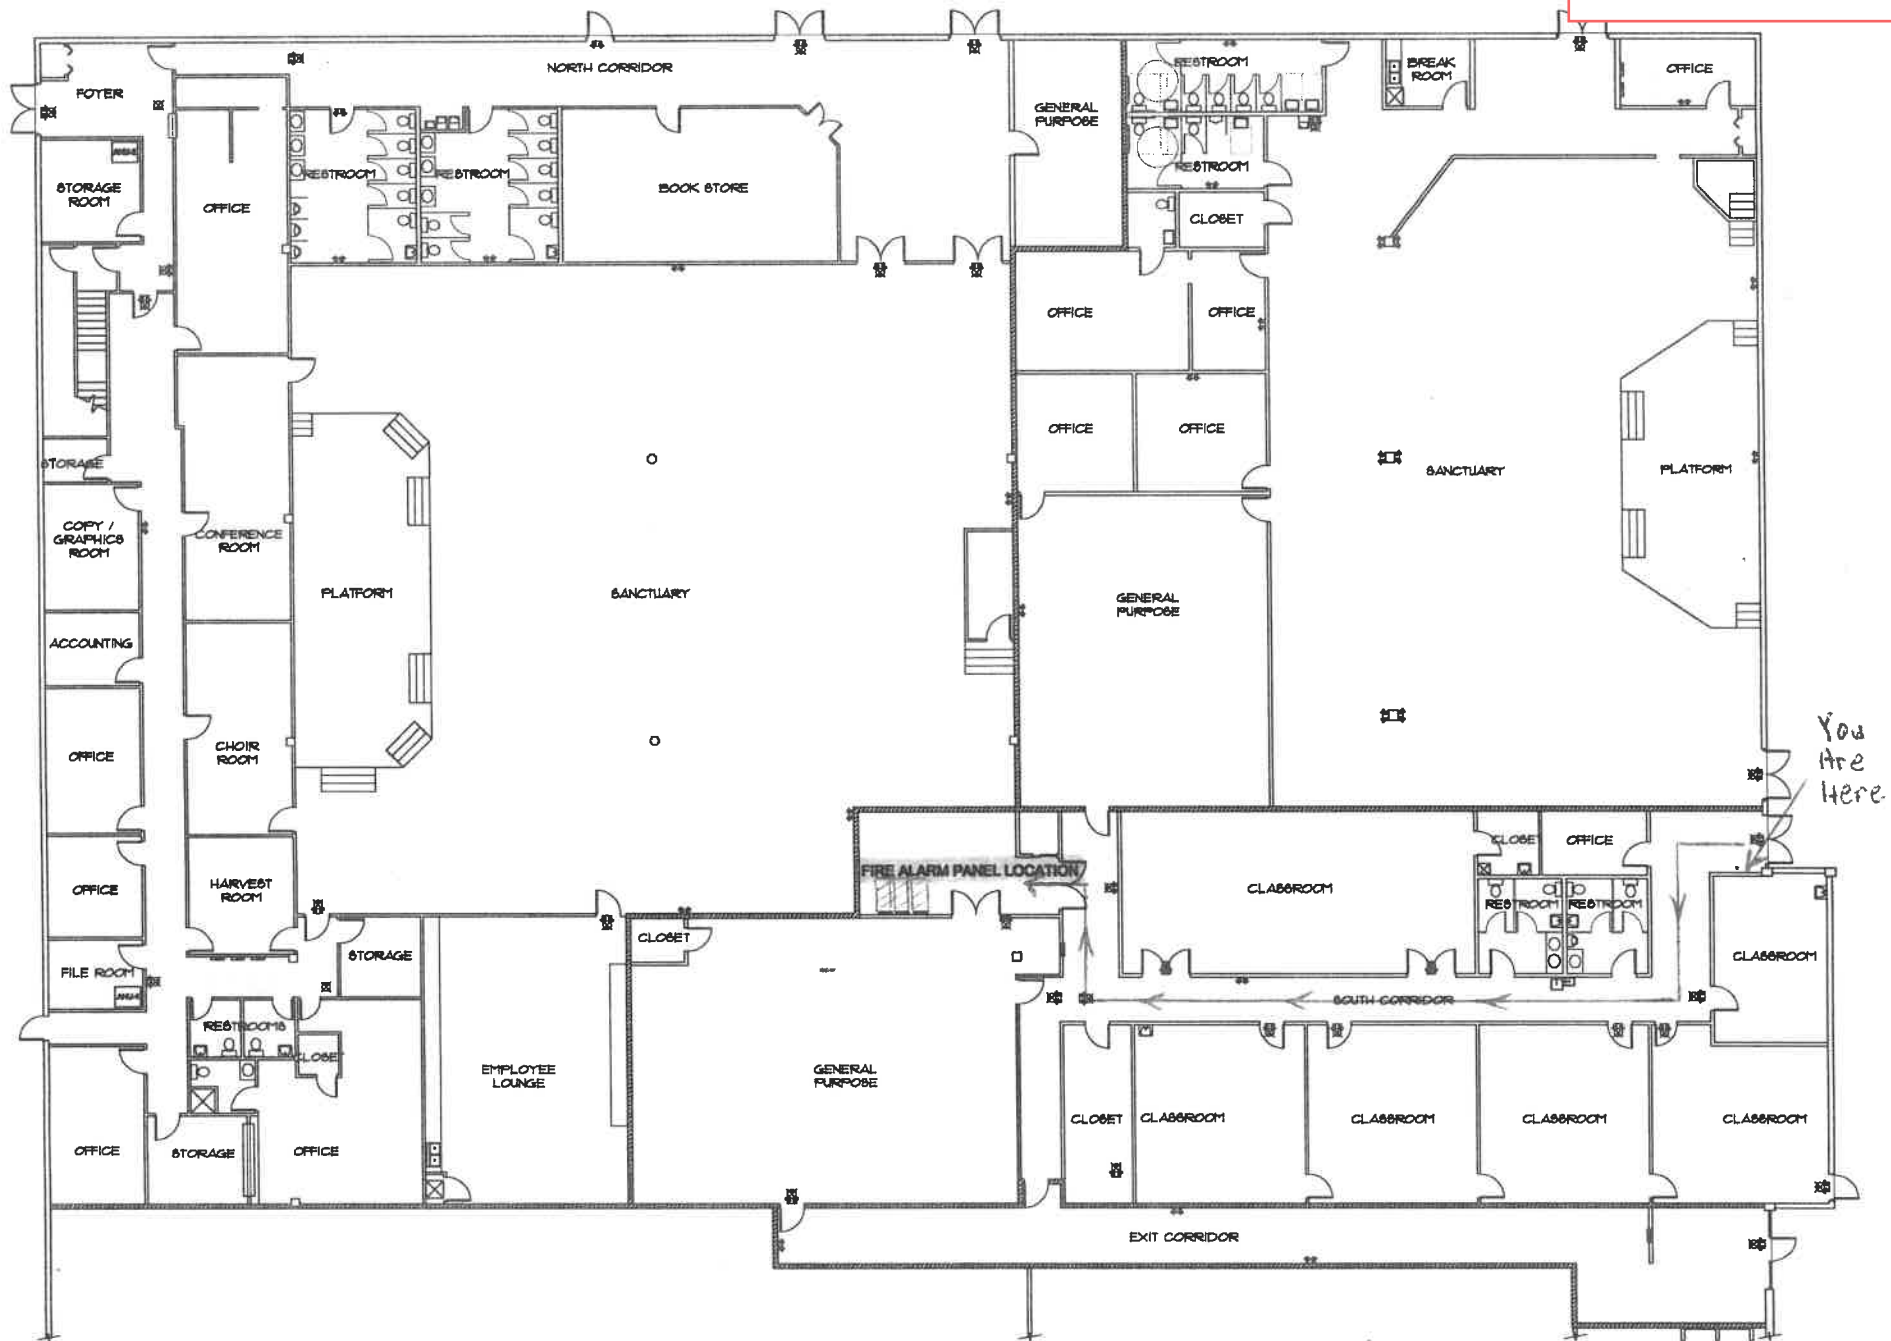