



SKETCH OF LAND SURVEY

DESCRIPTION:
 County, Florida.

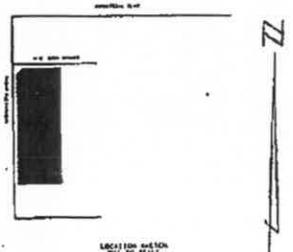

N.W. 50TH STREET

UNIVERSITY DRIVE

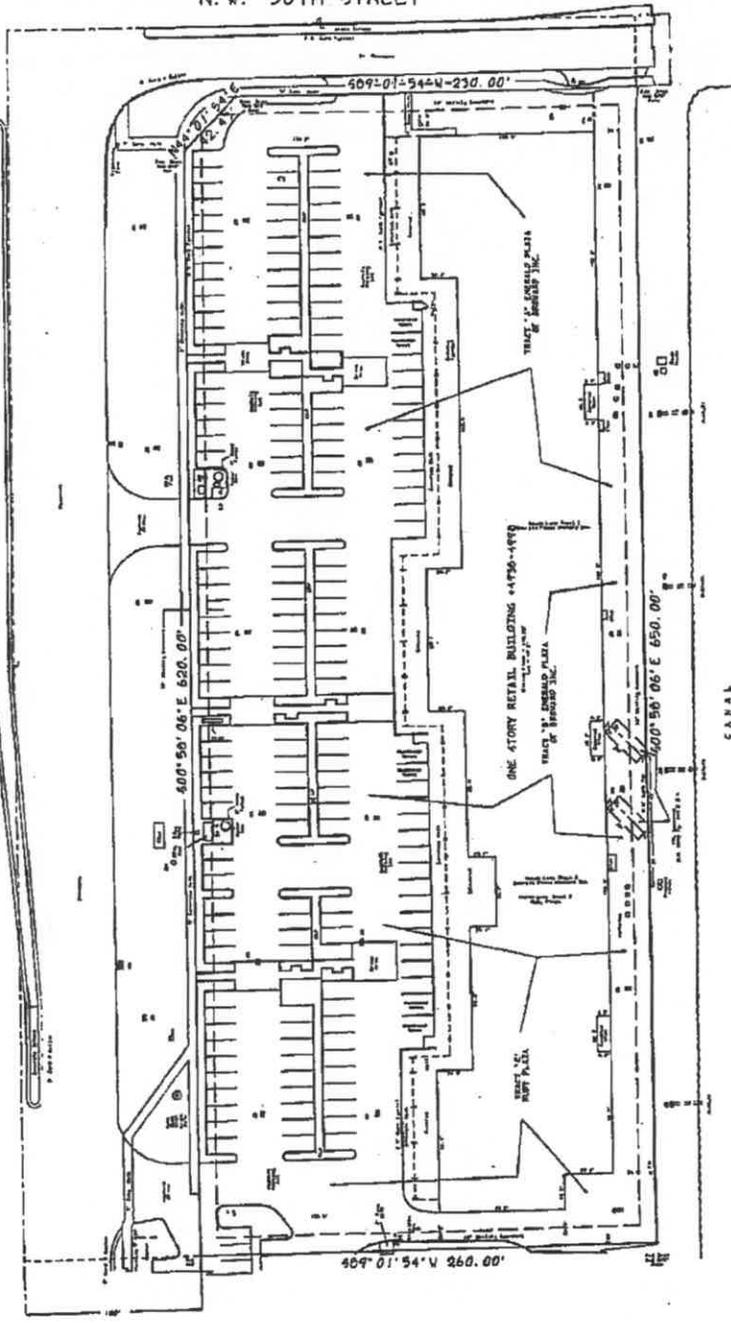

CANAL






SCALE: 1" = 200'

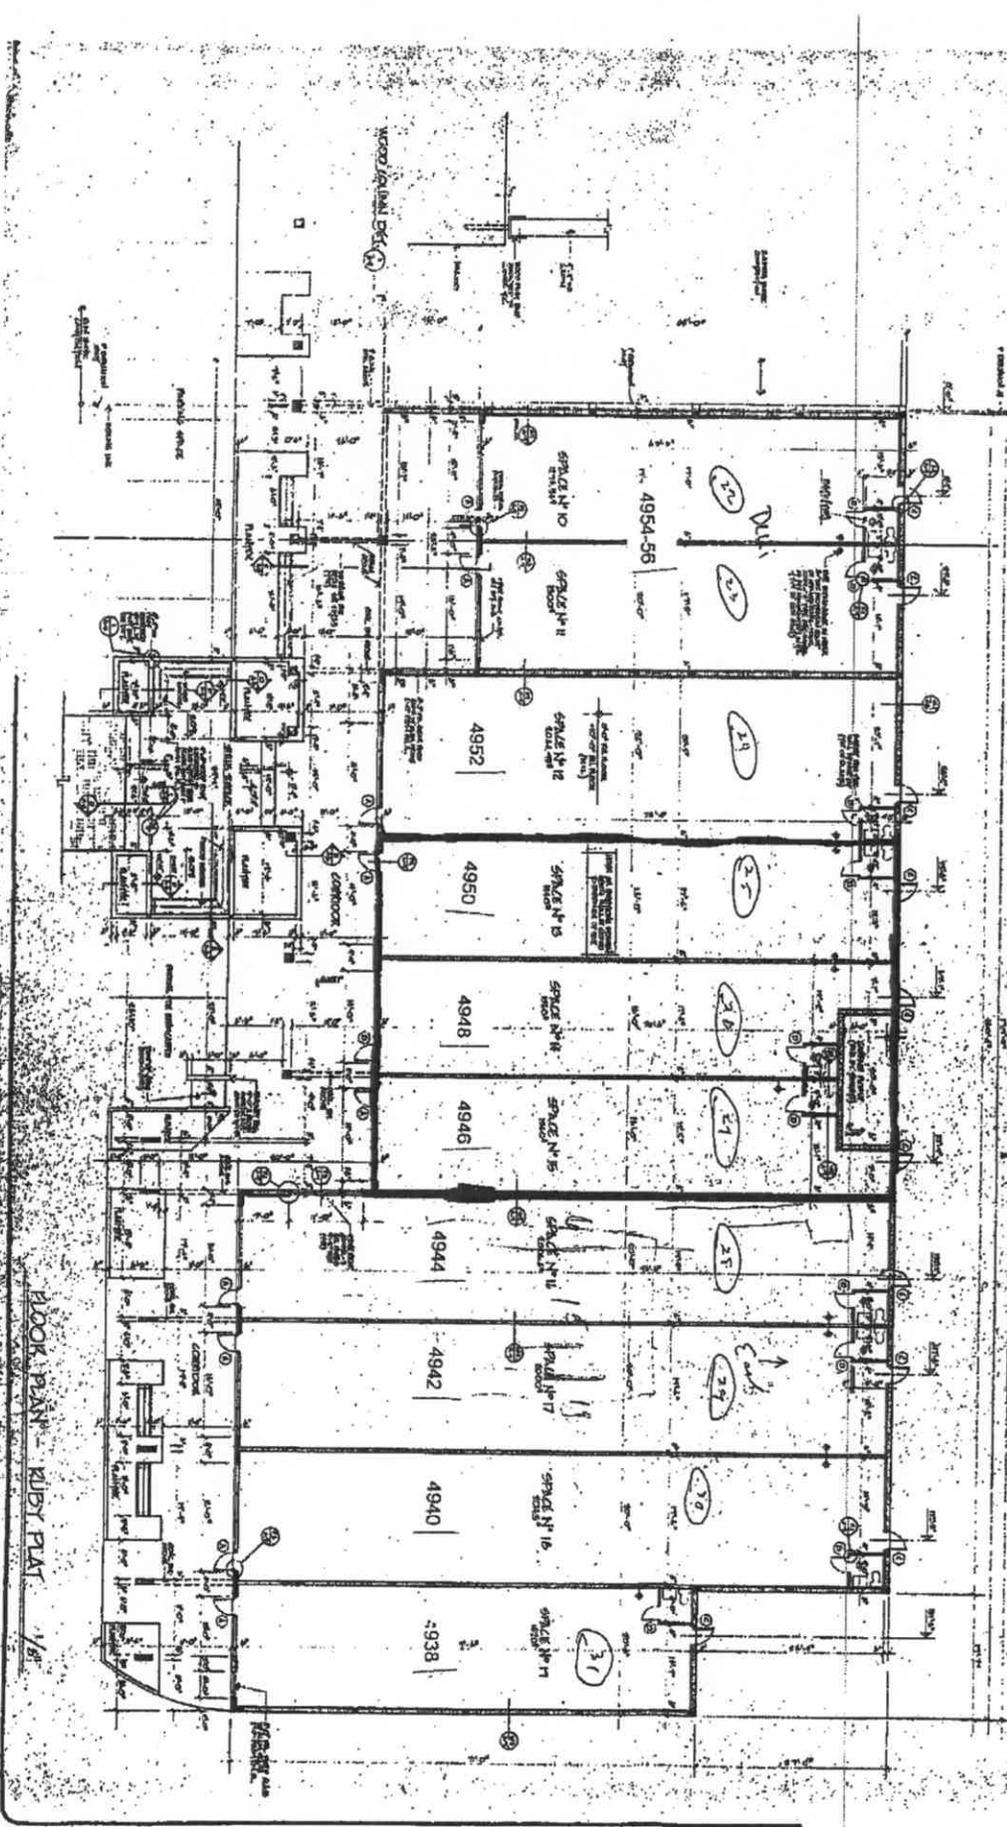

Floor Plan of Occupied units



A-5
5


roberto martinez associates
architects and planners, inc.
117 majorca avenue • coral gables, fl. • 33134
305-443-1166


UNIVERSITY SHOPS AT INVERRARY
ADDITION TO SHERALD PLAZA

Proposed Floor Plan Mock Up

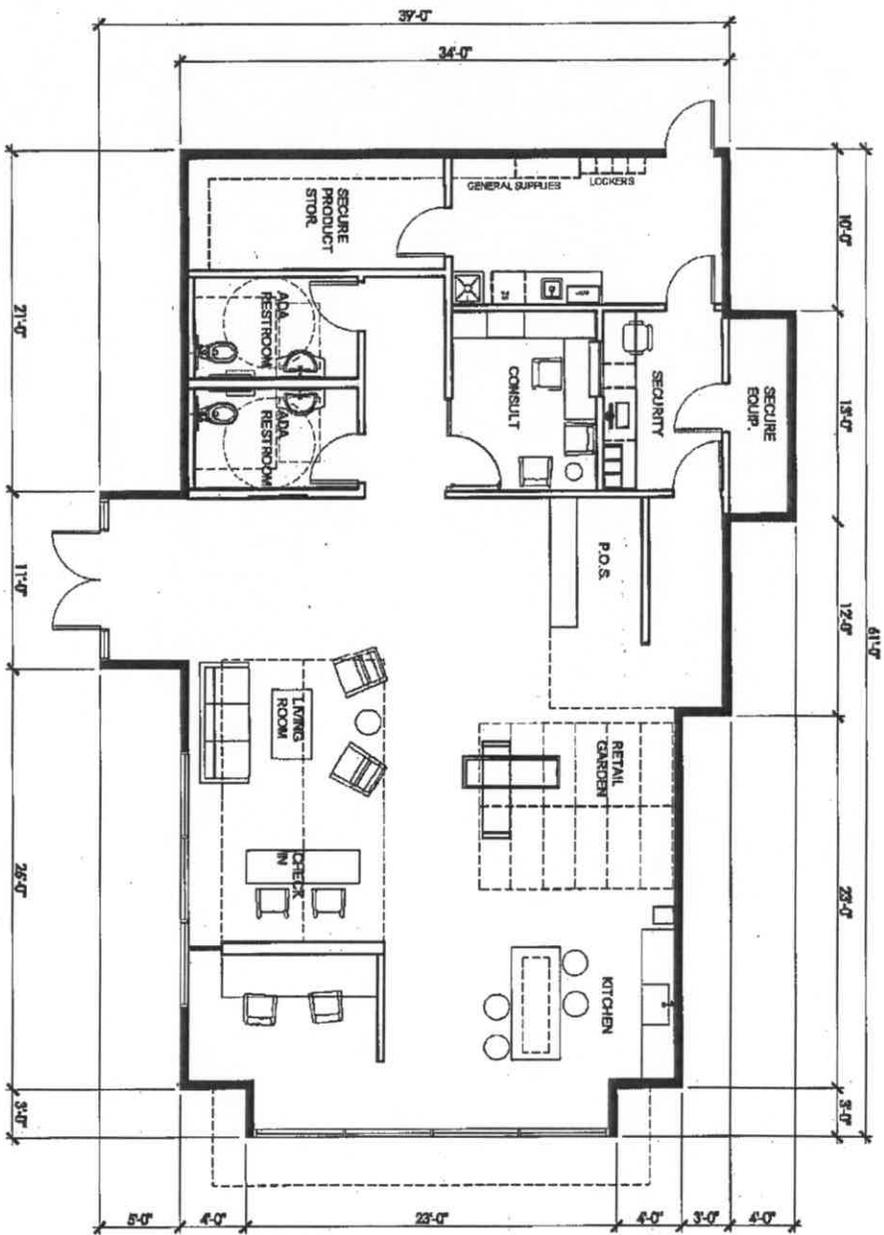


SCHEMATIC VARIATIONS

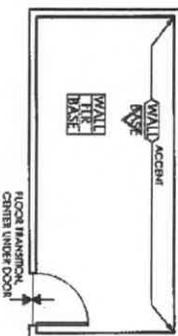B NOTES	
<p>1 FLOOR TO CEILING GLASS IN METAL CHANNELS W/ SOLYX FILM, 5XP-035 UV, PRICE FILM AS SEPARATE LINE ITEM.</p> <p>2 DESK TO BE 2'-0" W X 7'-0" L X 30" H W/MONOLITHIC PLASTIC LAMINATE SURROUND AT LEGS AND FRONT. TOP TO BE 1-1/2" THK. QUARTZ SOLID SURFACE.</p> <p>3 BASE AND UPPER CABINETRY TO BE PLASTIC LAMINATE W/ PLASTIC LAMINATE COUNTERTOP. TOTAL LENGTH = 7'-0".</p> <p>4 REELS TO RUN AT FRONT & TOP. BACK WALL TO BE USED FOR MARKETING SHELVES.</p> <p>ALT PROVIDE PRICE ALTERNATE FOR 2X2' ACT CEILING AT THIS AREA. ARMSTRONG ULTIMA OR EQUAL.</p>	<p>CEILING HEIGHT FROM FINISH FLOOR</p> <p>CEILING TYPE</p> <p>TYPICAL OFFICE FINISHES ARE AS NOTED:</p> 

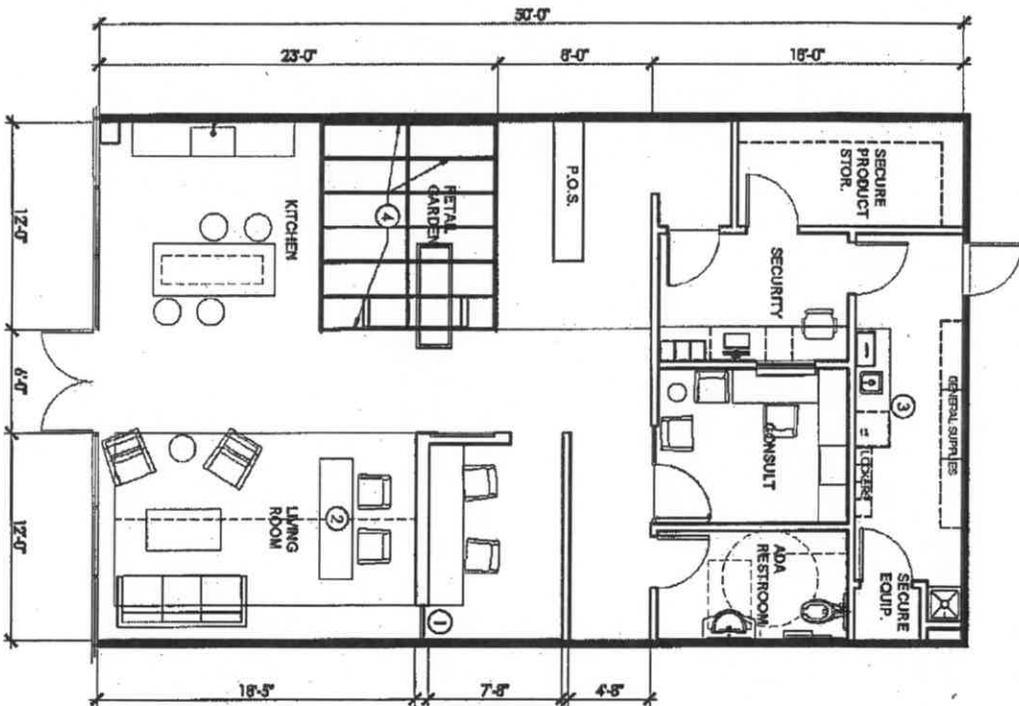

TYPICAL REFLECTED CEILING & LIGHTING PLAN

SYMBOL	DESCRIPTION	MANUFACTURER	COMMENTS
	2x2 RECESSED FLUORESCENT LIGHT FIXTURE	PHILIPS DAY-BRITE CFL SFTROFFER 202 TB CONTACT: BRITANNY DYTRICH 708.341.8905	OR APPROVED EQUAL SEE MEP DOCUMENTS FOR MORE INFORMATION
	4' ROUND RECESSED LED LIGHT FIXTURE	NIENSE #R941100358/AC430HZ5FW CONTACT: BRITANNY DYTRICH 708.341.8905	OR APPROVED EQUAL SEE MEP DOCUMENTS FOR MORE INFORMATION
	4' ROUND RECESSED - WALL WASHER LED LIGHT FIXTURE	NIENSE 3.5" MAX Q2 LED SQ. AQL 100092ASTR CONTACT: BRITANNY DYTRICH 708.341.8905	OR APPROVED EQUAL SEE MEP DOCUMENTS FOR MORE INFORMATION
	PENDANT LIGHT FIXTURE	TBD	OR APPROVED EQUAL SEE MEP DOCUMENTS FOR MORE INFORMATION
	LED STRIP LIGHT FIXTURE	QIRBAN # 1620-35-25-90-5.0 CONTACT: BRITANNY DYTRICH 708.341.8905	OR APPROVED EQUAL SEE DETAILS AND SEE MEP DOCUMENTS FOR MORE INFORMATION
	WALL MOUNTED SWITCH		

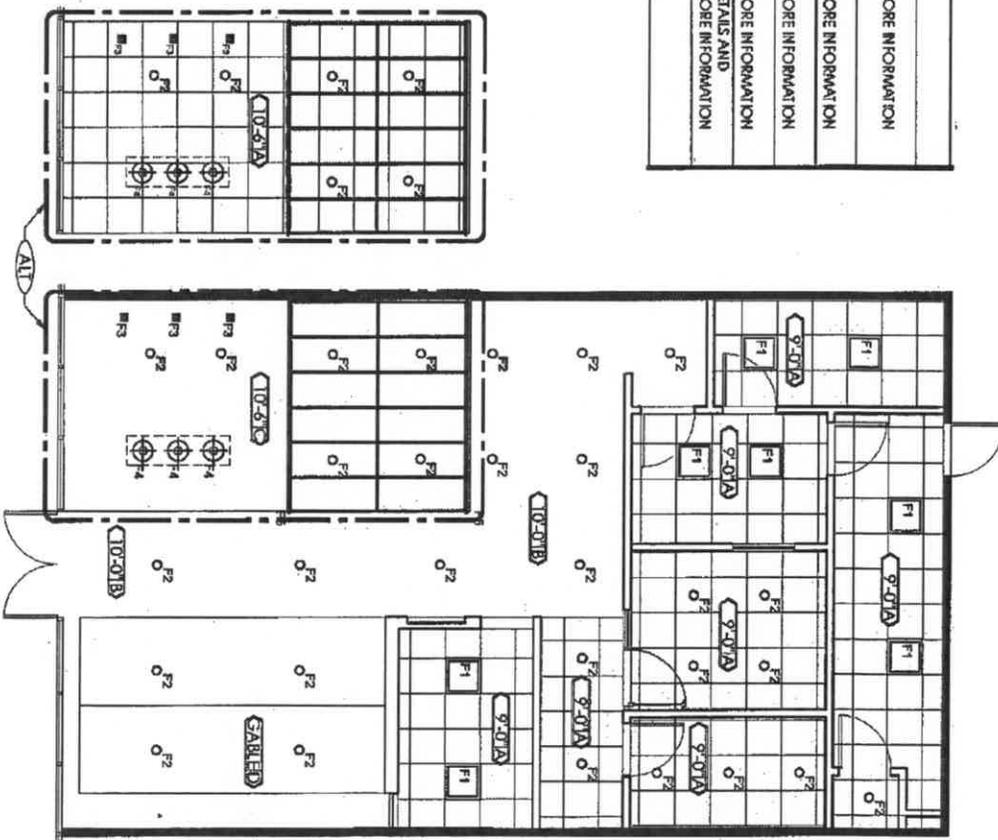

TYPICAL FINISH PLAN

A FINISH SCHEDULE				
KEY	ITEM	MANUFACTURER REPRESENTATIVE	DESCRIPTION	REMARKS
CLG-1	PAINT	BERNARDINI MOORE	WHITE DIAMOND 2121-40	GRF. BD. CEILING, EGGSHELL FINSH.
FR-3	PAINT	BERNARDINI MOORE	IRON MOUNTAIN 2104-30	GARBE CEILING, EGGSHELL FINSH.
FR-1	PAINT	BERNARDINI MOORE	WHITE DIAMOND 2121-40	EGGSHELL FINSH.
FR-2	PAINT	BERNARDINI MOORE	SILVER FOX 2106-60	EGGSHELL FINSH.
FR-3	PAINT	BERNARDINI MOORE	IRON MOUNTAIN 2104-30	EGGSHELL FINSH.
LV-2	LUXURY VINYL PLANK	PARITERRE JENNIFER GERMALANDSEN 727.455.5344	SIEE 2 MM, 6'x36" PLANK COLOR: HAVYACK OAK 11404 INSTALLATION: BRCK - 50%	WALLS AT P.O.S.
WC-1	WALL TILE	OLYMPIA TILE ALPHA TILE & STONE RYAN KEECH 813.299.4088	PATTERN: 3'x6' SUBWAY TILE COLOR: TENDER GREY INSTALLATION: BRCK - 50%	KITCHEN WALL
WC-1	VINYL WALLCOVERING	TBD	PATTERN: TBD COLOR: TBD INSTALLATION:	ALLOWANCE \$11 P/SY
CFR-1	CARPET TILE	PATCARAF GMA SCHMO 813.244.1449	PATTERN: IC335 - DISRUPT COLOR: 06020 - FABRICATE INSTALLATION: MONOLITHIC	GARDEN AREA
CFR-2	CARPET TILE	PATCARAF GMA SCHMO 813.244.1449	PATTERN: IC334 - DISRUPT COLOR: 06010 - UNCOVER INSTALLATION: MONOLITHIC	CHECK IN / LOUNGE CONSULTATION
LV-1	LUXURY VINYL PLANK	ARMSTRONG DAVID PRICE 813.295.4948	PATTERN: ARTIST WALKER COLOR: VNA10 PMA COLADA INSTALLATION: BRCK - 50%	WALK WAY & RESTROOM
WC-1	VINYL COMPOSITE TILE	ARMSTRONG DAVID PRICE 813.295.4948	PATTERN: STATIONS COLOR: 12603 TWILIGHT INSTALLATION: STACKED	BACK OF HOUSE
B-1	VINYL BASE	JOHNSONITE	STYLE: STRAIGHT COLOR: GATEWAY TAU	THROUGHOUT, COVE BASE AT VCT FLOORING
B-2	WOOD BASE	TO MATCH EXISTING	-	CHECK IN / LOUNGE
PL-1	PLASTIC LAMINATE	FORBACCA 800.347.1422	844 - VNR AGED ASH WOODGRISH FINISH	KITCHEN & SALES & CHECK IN
PL-2	PLASTIC LAMINATE	OCTOLAM BY OCTOPUS 877.626.4526	SLATE 161	POS
PL-3	PLASTIC LAMINATE	ABET LAMINATI 800.226.2226	847 SB	ISLAND BASE
SS-1	QUANT SOLID SURFACE	CAESAR STONE	RAW CONCRETE 4034	SALES TABLE TOPS & CHECK IN DESK TABLETOP
SS-2	SOLID SURFACE	CORIAN	AMANTICA 800.426.7225	KITCHEN COUNTERTOP

