


Scott Rosen 4200 NW 12 ST Utility Location Map

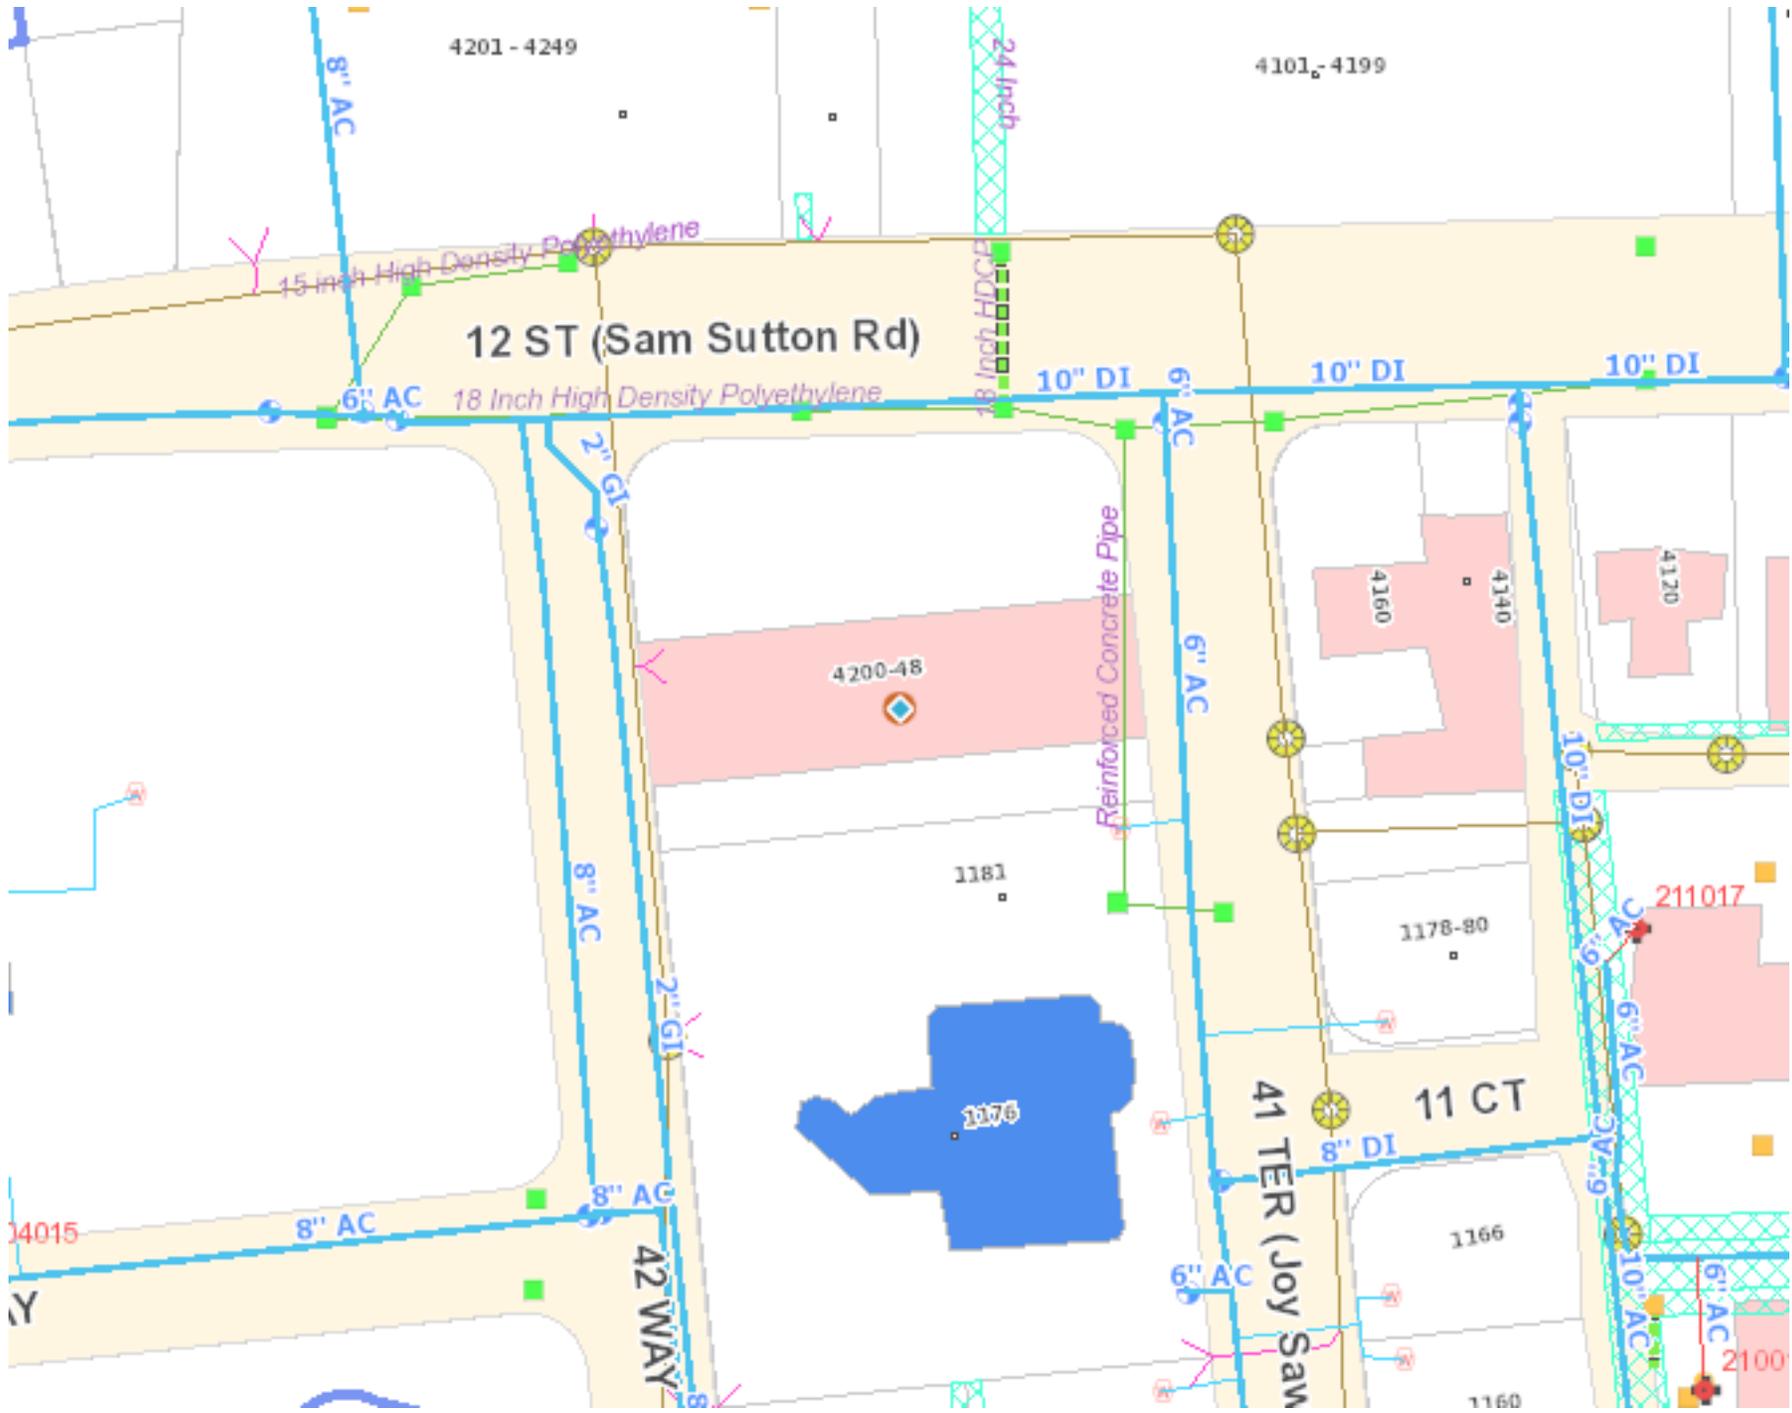

1 inch = 102 ft



Legend	
	Fire Hydrants
	Service Lines
	Water Meters
	County Watermain (>12")
Water Pipes	
	Main
	Hydrant
	Abandoned
Water Valves	
	Gate Valves
	Isolation
	Line Stop
	Service
	Plug
Sewer Collection	
	Sewer Gravity Mains
	Sewer Force Main Valves
	Lift Stations
	Manholes
	Sewer Pipes
	Sewer Laterals
	Clean Outs
Stormwater Collection	
	Control Structure
	Drainage Manhole
	Outfall
	Culvert Crossings
Drainage Pipes	
	Solid Pipe
	French Drain
Easements	
	City
	Private
	City Easements
	Belt/ouch
	Broward Co. Bus/Tum Lane
	Broward Co. WWS
	City of Tamarac
	FPL
	Bridges
	City Boundary
	Parcel Boundaries

The information on this map is for graphical purposes only. It does not represent a legal survey and has not been prepared or is suitable for legal, engineering, or surveying purposes. While every effort has been made to ensure that these data are accurate and reliable the City of Lauderhill cannot assume liability for any damages caused by any errors or omissions in the data.