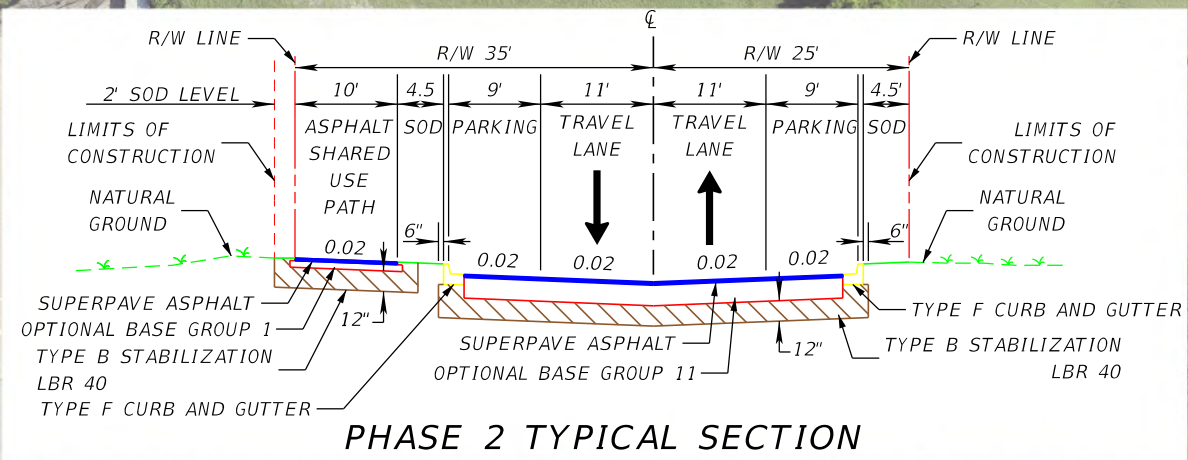
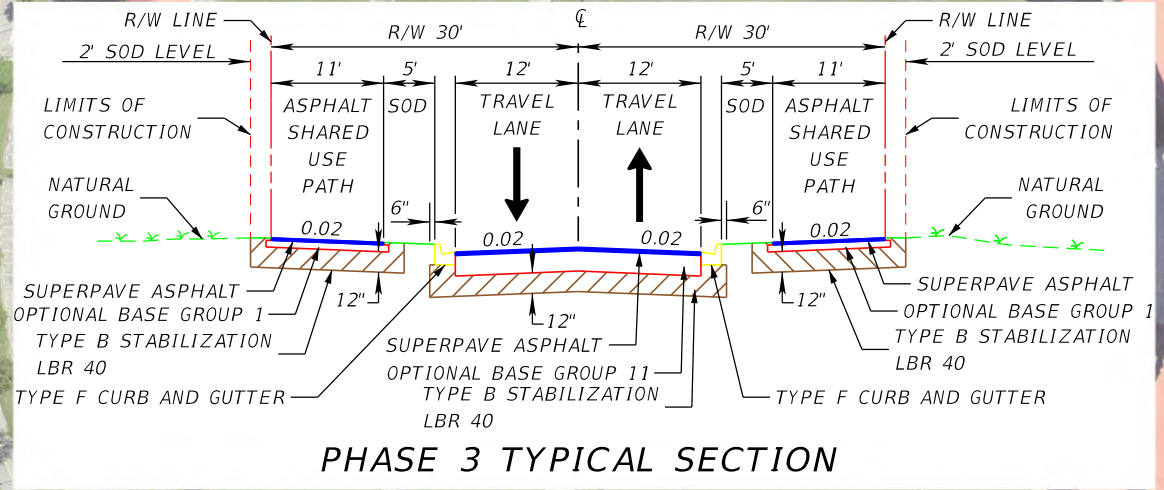
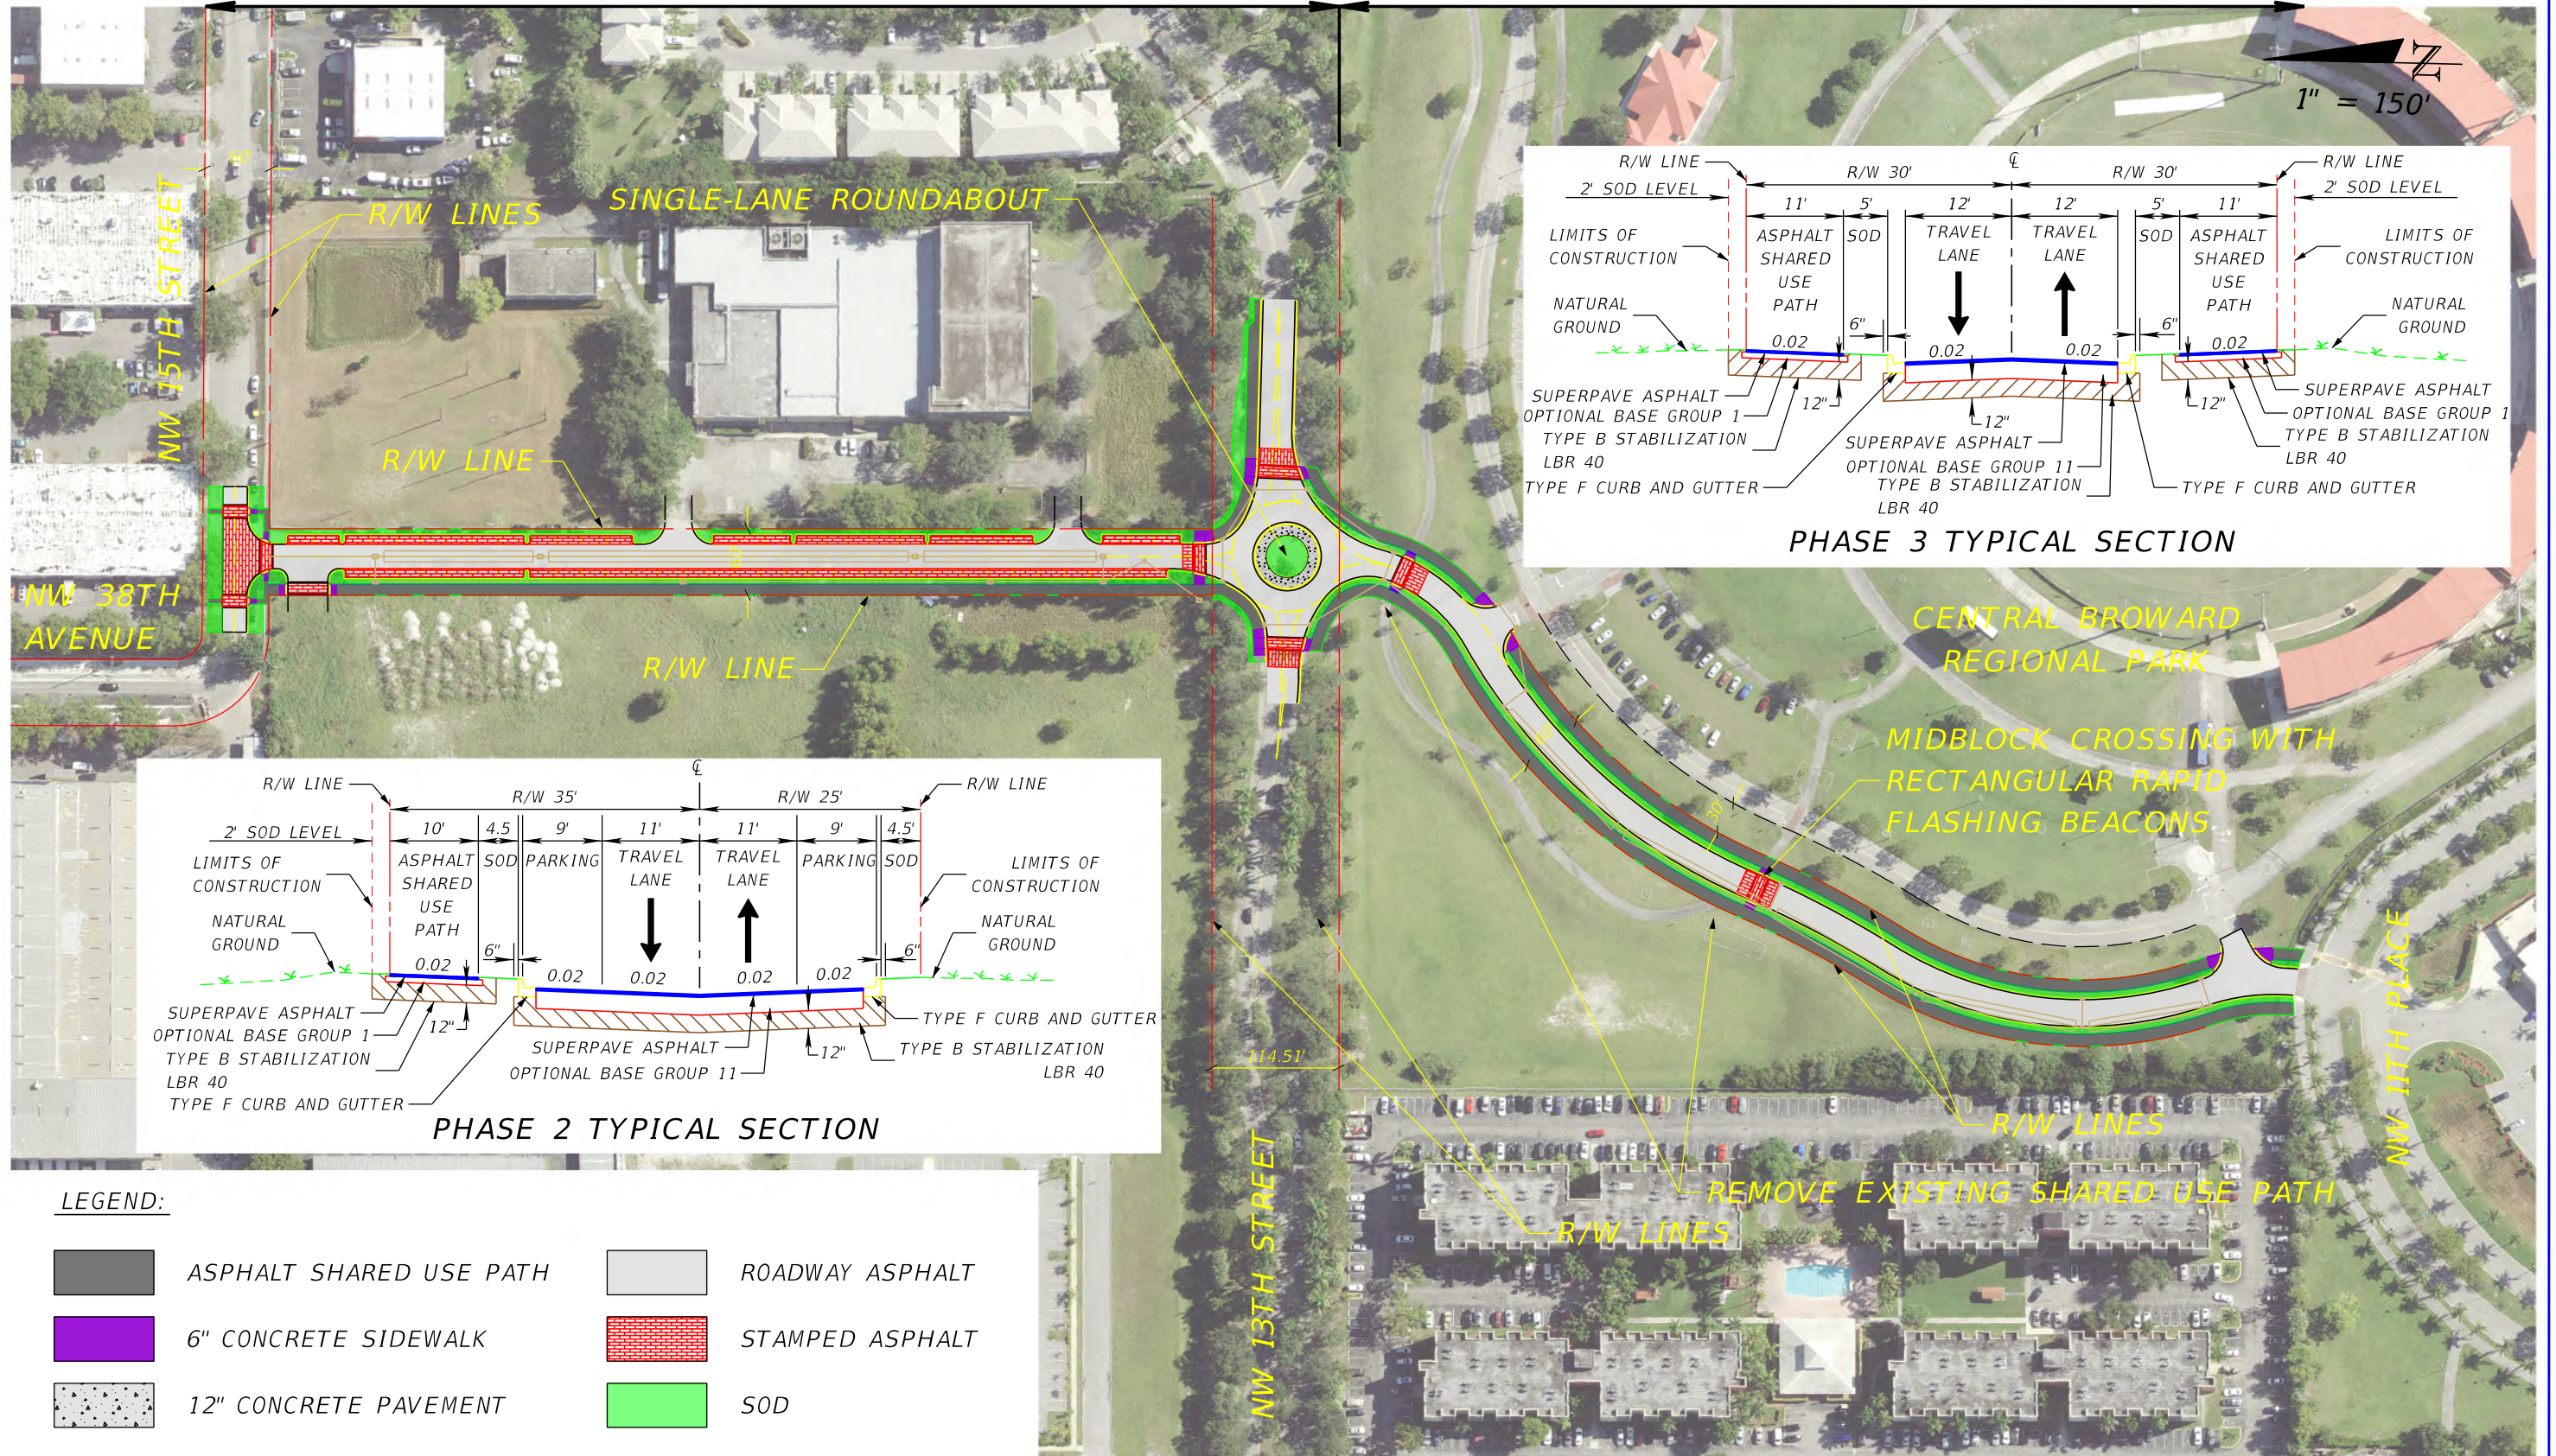

 






PHASE 2

PHASE 3




**LEGEND:**


	ASPHALT SHARED USE PATH		ROADWAY ASPHALT
	6" CONCRETE SIDEWALK		STAMPED ASPHALT
	12" CONCRETE PAVEMENT		SOD

1. R/W LINES BASED ON FPEP (FLORIDA DEPARTMENT OF ENVIRONMENTAL PROTECTION) LABINS (LAND BOUNDARY INFORMATION SYSTEM) WEBSITE.

NO.	REVISION	BY	DATE



CITY OF LAUDERHILL  
5581 W OAKLAND PARK BLVD,  
LAUDERHILL, FL 33131  
(954) 739-0100



2090 PALM BEACH LAKES BLVD, SUITE 400 (561) 840-8650  
WEST PALM BEACH, FL 33409 FAX (561) 840-8590  
CERTIFICATE OF AUTHORIZATION NO. 4908

FLORIDA LICENSE No. \_\_\_\_\_ SIGNATURE DATE \_\_\_\_\_

DATE : 6/30/2021  
PROJ. # : PROJ. #  
DRAWN BY: HAR  
APPD. BY: GC  
PLOT BY: HAR  
FILE NAME: N/A  
REF. # : 19685L\_04  
F.B. & PG. : N/A

NW 38TH AVENUE  
PHASE 2 & 3 CONCEPT

SHEET  
1

